

SN TERLIBAT 11001015213

- Petunjuk: (Sediada)**
- Peti Pembekal 1600A
 - Kabel B/Tanah VR 185mmp x 4 teras xlpe alum (1kV) Rombak Reconfigure Feeder D
 - Tiang Konkrit 9.0m
- Petunjuk: (Cadangan)**
- Peti Pembekal 800A
 - 2X Kabel B/Tanah VR 300mmp x 4 teras xlpe alum (1kV)
 - Kabel B/Tanah VR 185mmp x 4 teras xlpe alum (1kV)
 - Sesalur Atas VR ABC 3x185+120+16mmp
 - Sesalur KakiLima PVC 19/064 (35mmp)
 - Corrugated 100mmp Open Cut Tar
 - Tiang Konkrit 9.0m
 - Black Box 160A
 - Stay



4.532769, 101.043421


4.531711, 101.044166

PELAN TAPAK LV

| | |
|------------------------|-----------------------|
| | |
| Kawasan SRI WANG | Daerah IPOH |
| No. Fail : 11001008118 | |
| DIAMOND GARDEN CITY | |
| Pindaan | Dilukis : SHAKIR |
| | Diluluskan : EN IKRAM |
| | Disemak : ZAINI |
| | Tarikh : 07/03/26 |
| No. Lukisan : | |

ALL RIGHTS RESERVED
LUKISAN INI TIDAK BOLEH DIUBAHSUAI
TANPA KEBENARAN DARI JURUTERA
TENAGA NASIONAL BERHAD

P/E DESA LAHAT SRI WANG 3

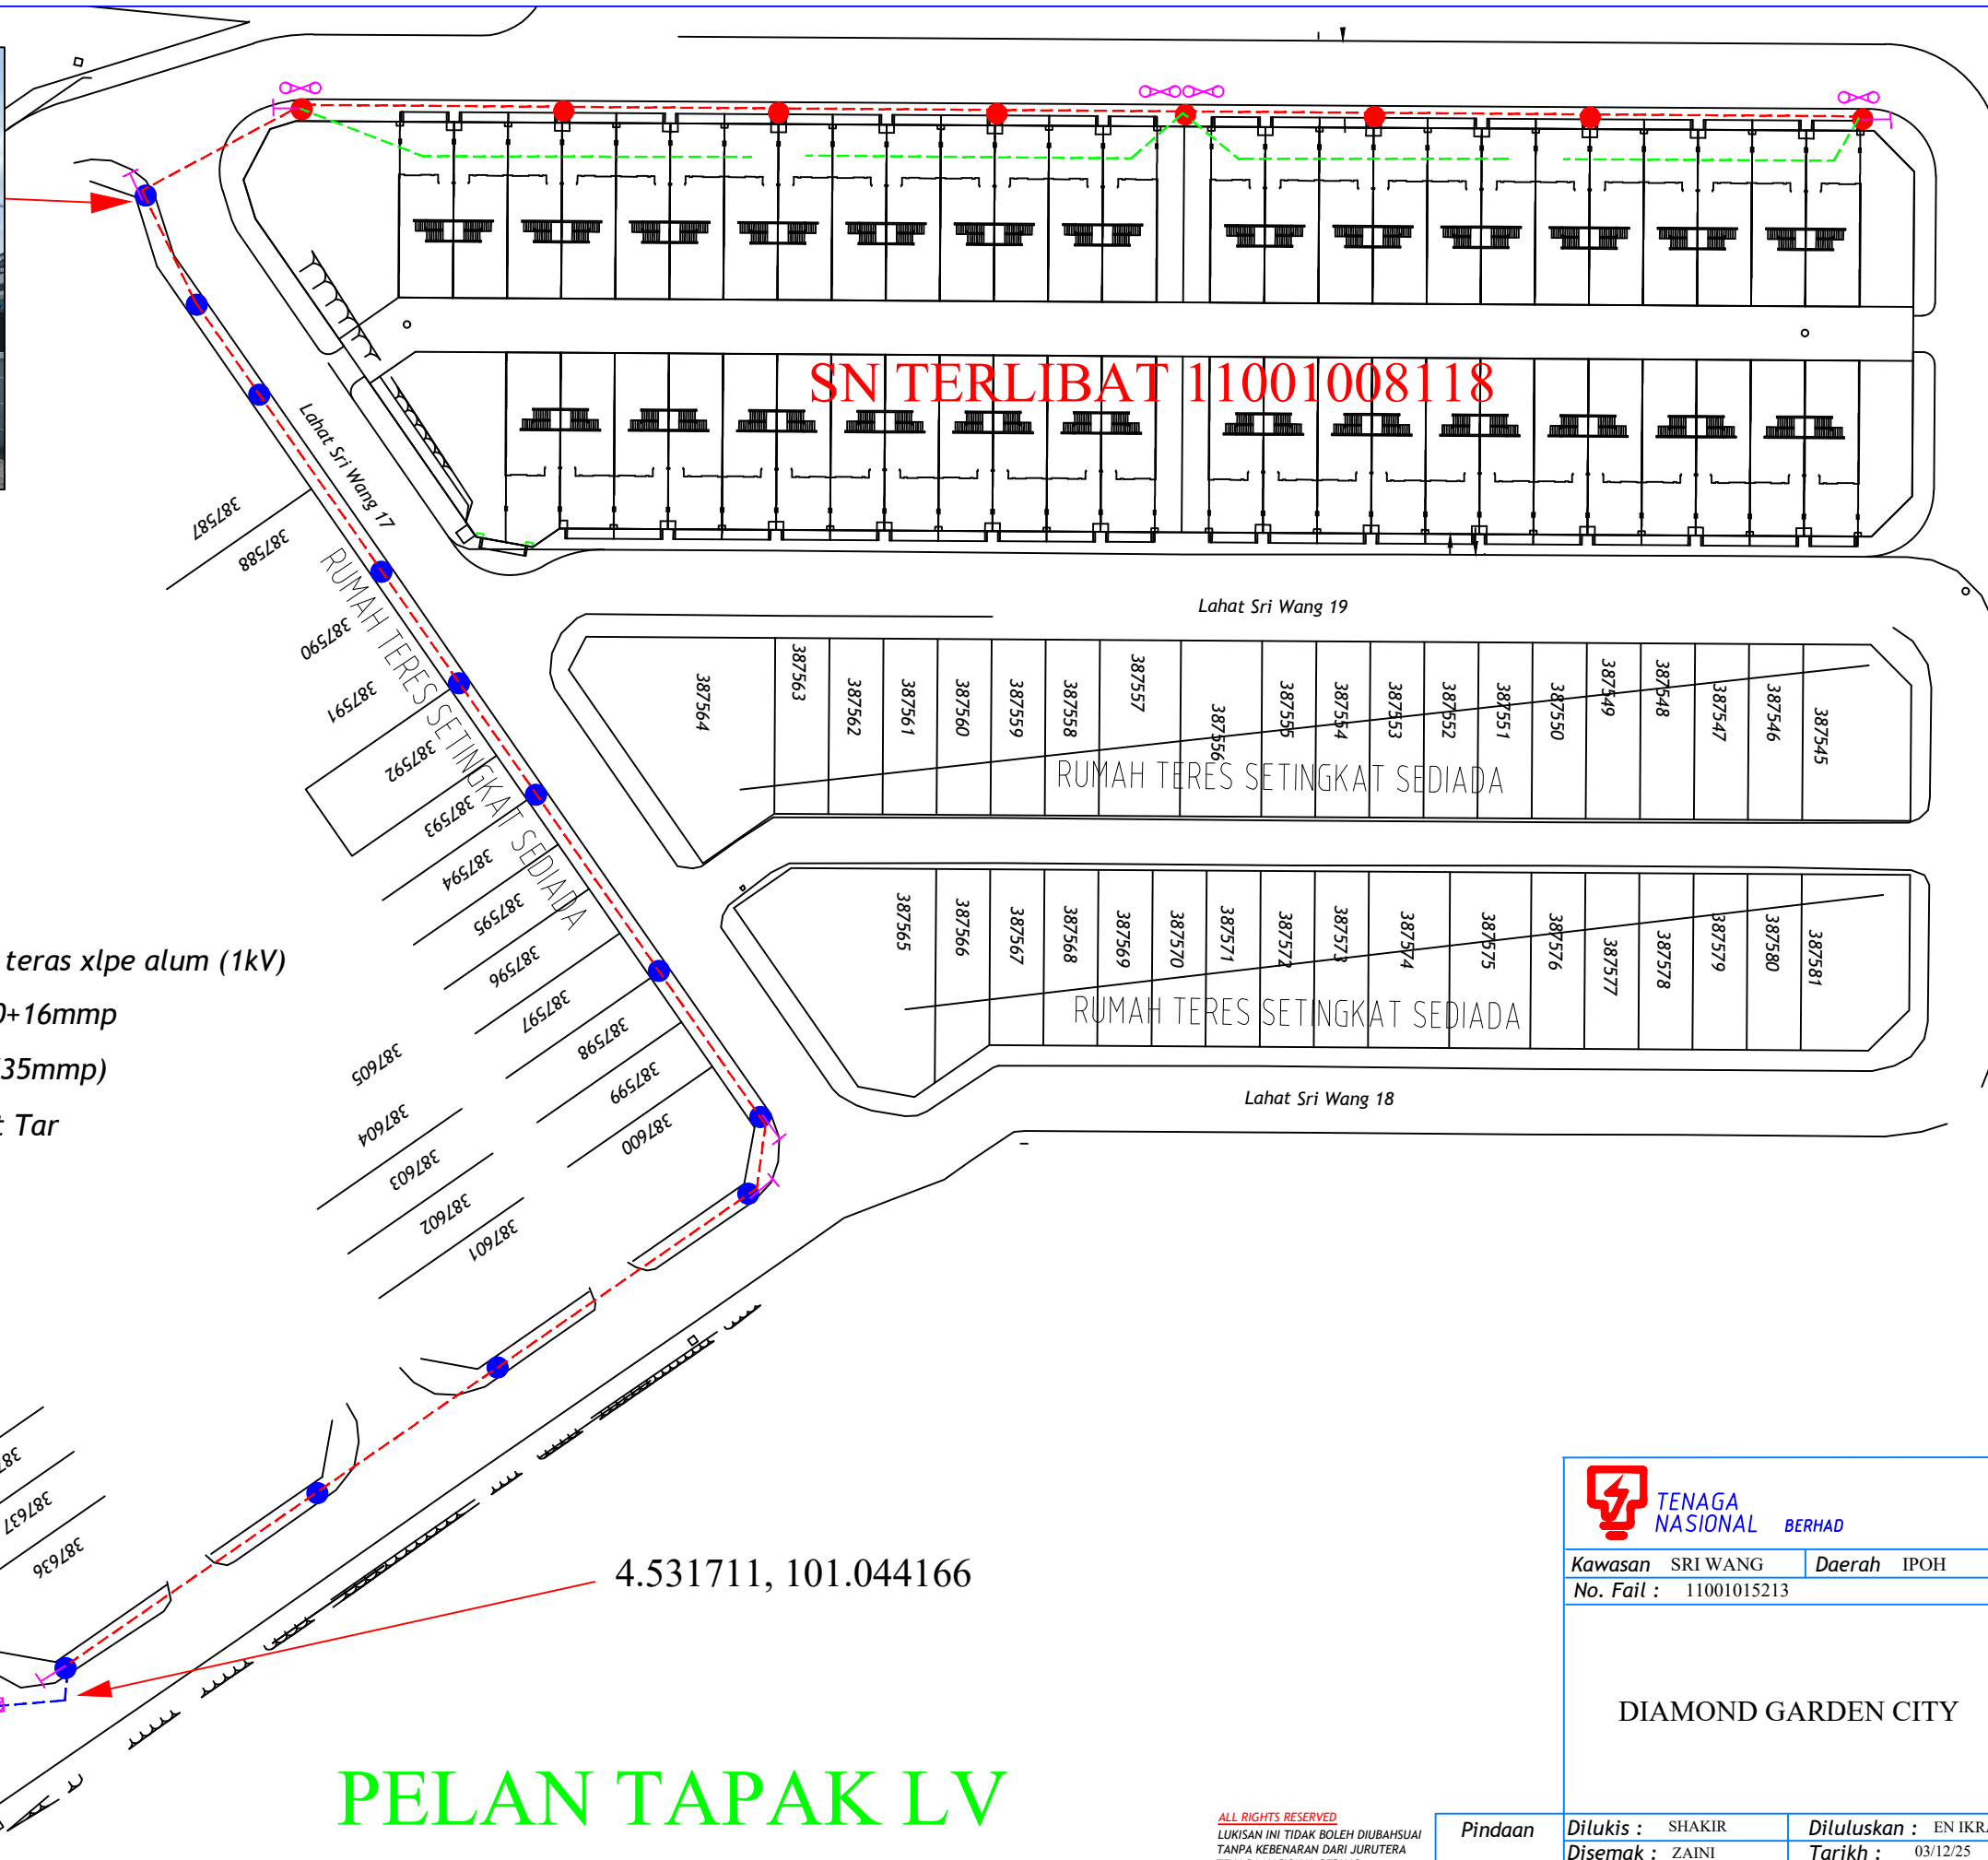

- Petunjuk: (Sediada)**
- Peti Pembekal 800A
 - Tiang Konkrit 9.0m

- Petunjuk: (Cadangan)**
- Kabel B/Tanah VR 185mmp x 4 teras xlpe alum (1kV)
 - Sesalur Atas VR ABC 3x185+120+16mmp
 - Sesalur KakiLima PVC 19/064 (35mmp)
 - Corrugated 100mmp Open Cut Tar
 - Tiang Konkrit 9.0m
 - Black Box 160A
 - Stay



4.531711, 101.044166

PELAN TAPAK LV

P/E DESA LAHAT SRI WANG 3




Kawasan SRI WANG Daerah IPOH
No. Fail : 11001015213

DIAMOND GARDEN CITY

ALL RIGHTS RESERVED
LUKISAN INI TIDAK BOLEH DIUBAHSUAI
TANPA KEBENARAN DARI JURUTERA
TENAGA NASIONAL BERHAD

| | | |
|---------------|------------------|-----------------------|
| Pindaan | Dilukis : SHAKIR | Diluluskan : EN IKRAM |
| | Disemak : ZAINI | Tarikh : 03/12/25 |
| No. Lukisan : | | |

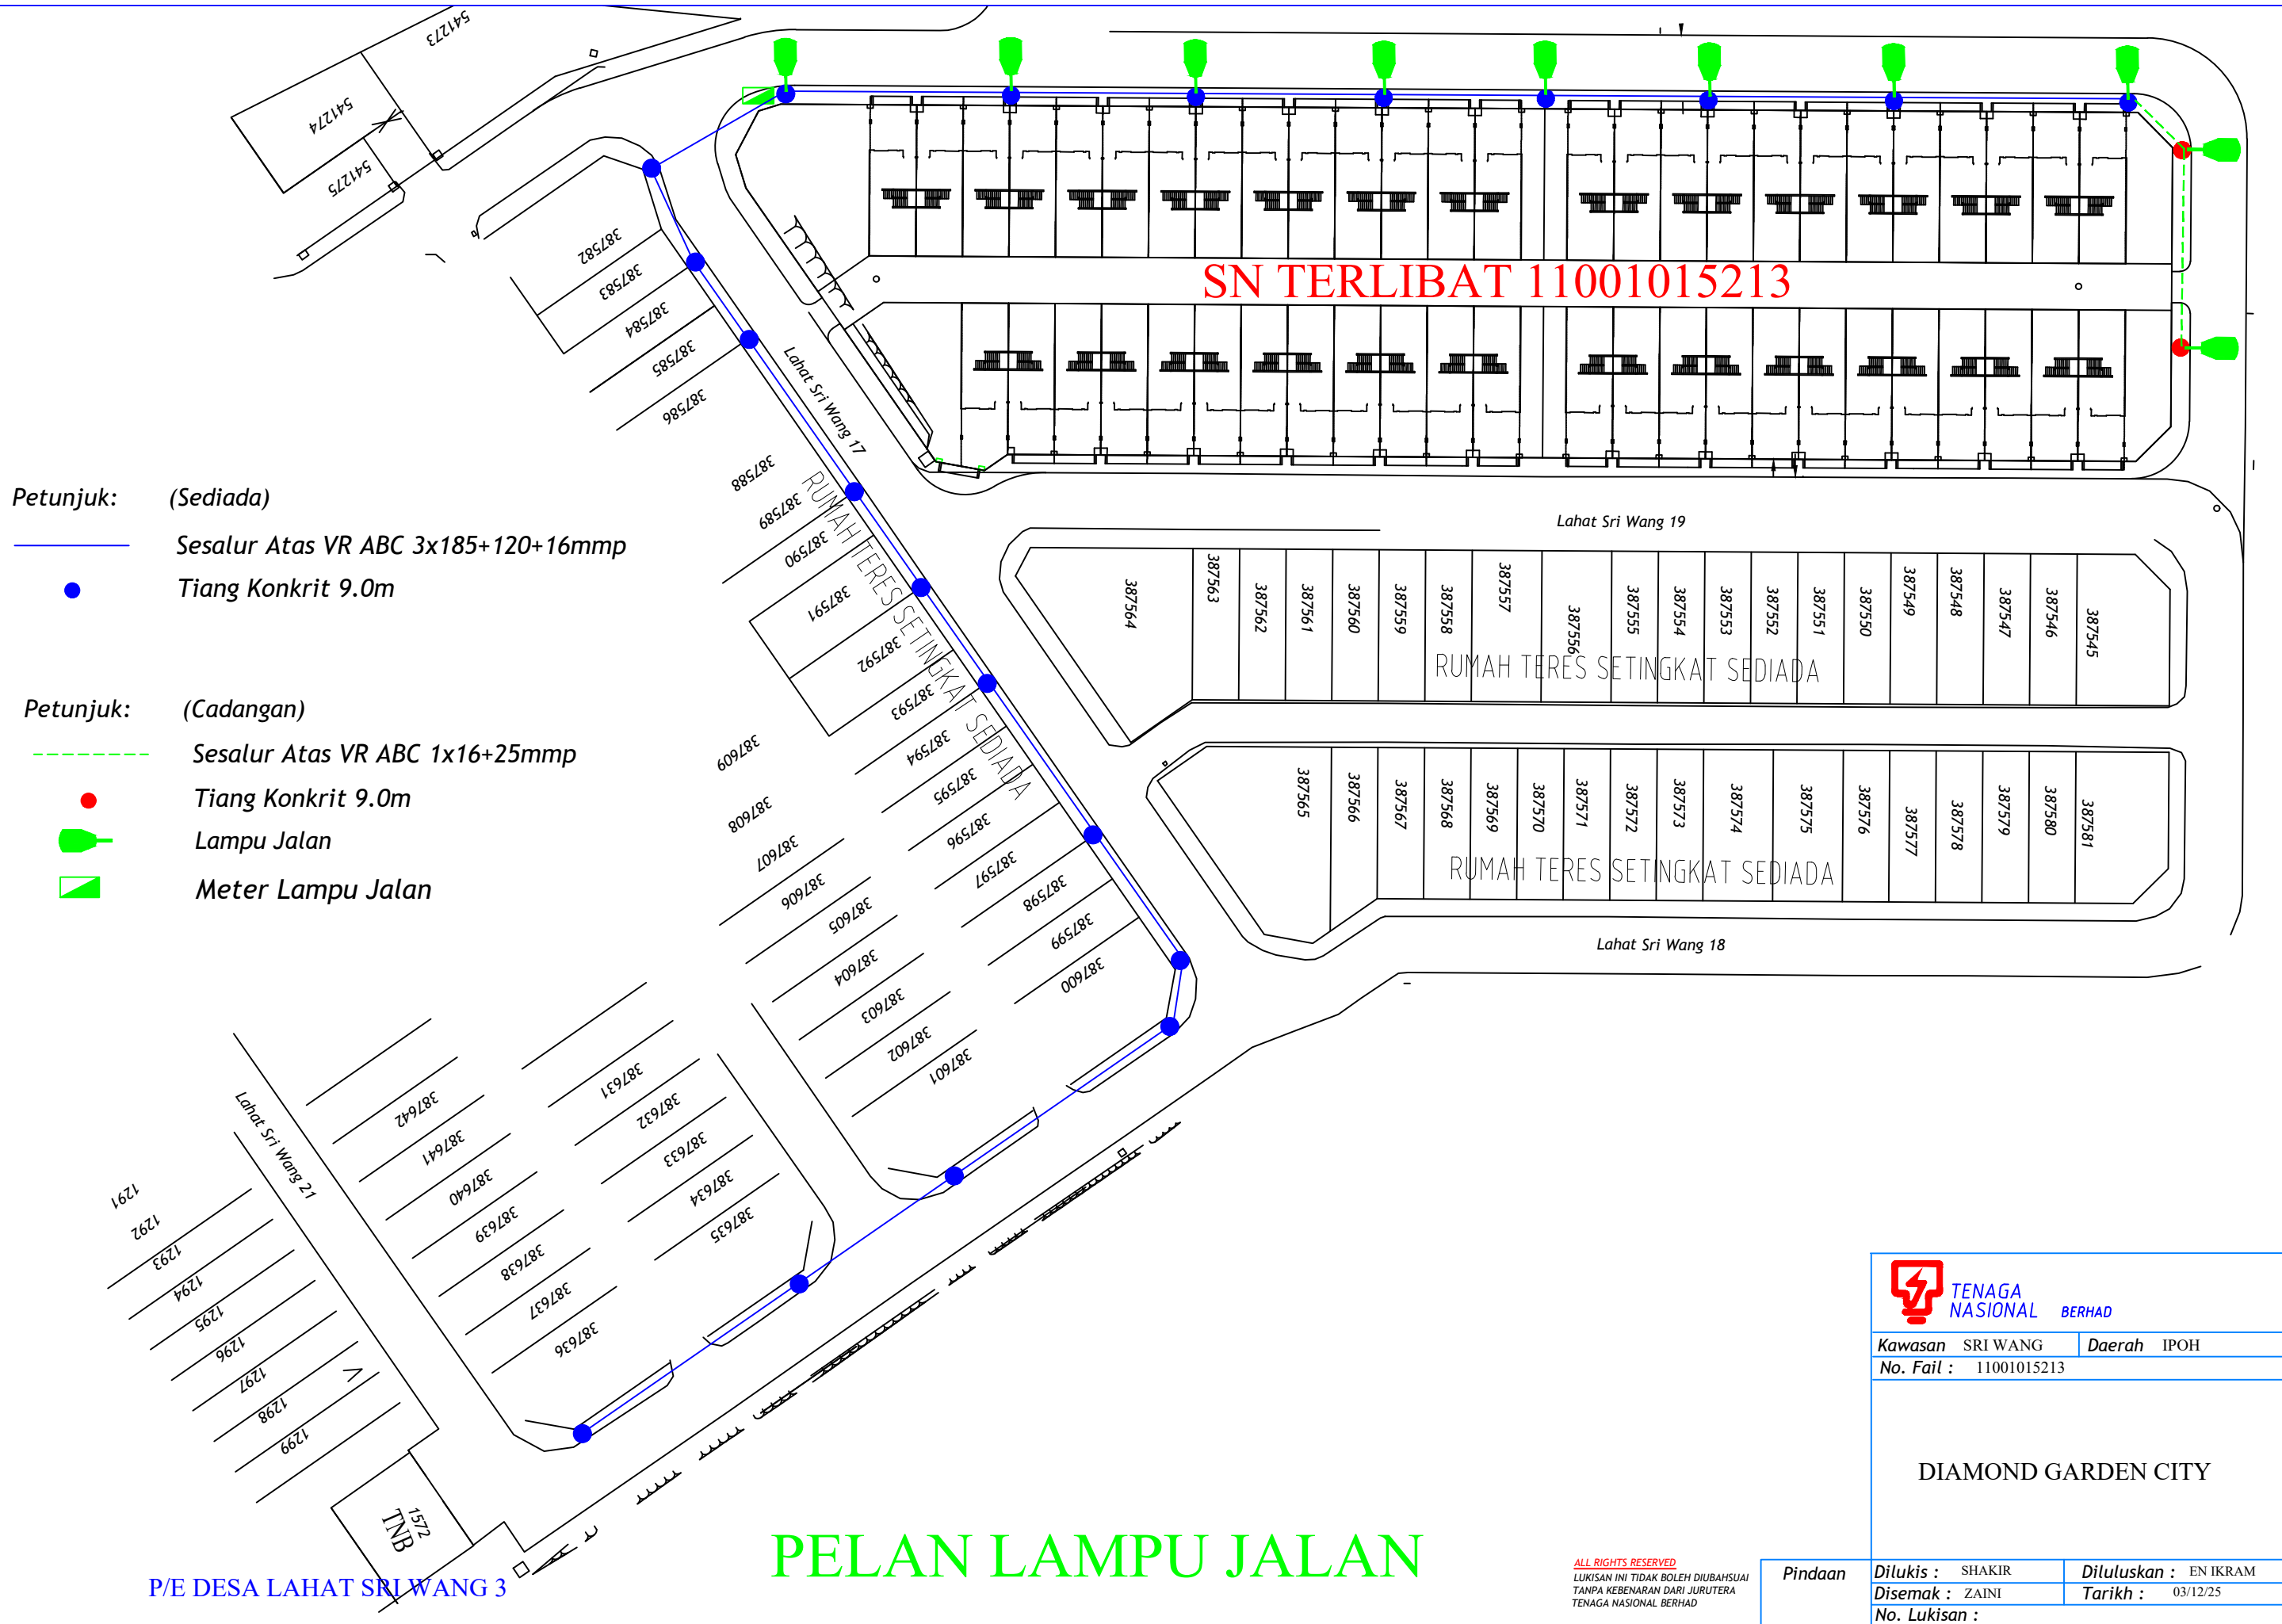

Petunjuk: (Sediada)
 — Sesalur Atas VR ABC 3x185+120+16mmp
 ● Tiang Konkrit 9.0m

Petunjuk: (Cadangan)
 - - - Sesalur Atas VR ABC 1x16+25mmp
 ● Tiang Konkrit 9.0m
 🟢 Lampu Jalan
 🟢 Meter Lampu Jalan

SN TERLIBAT 11001015213

PELAN LAMPU JALAN



Kawasan SRI WANG Daerah IPOH
 No. Fail : 11001015213

DIAMOND GARDEN CITY

ALL RIGHTS RESERVED
 LUKISAN INI TIDAK BOLEH DIUBAHSAUAI
 TANPA KEBENARAN DARI JURUTERA
 TENAGA NASIONAL BERHAD

| | | |
|---------|------------------|-----------------------|
| Pindaan | Dilukis : SHAKIR | Diluluskan : EN IKRAM |
| | Disemak : ZAINI | Tarikh : 03/12/25 |
| | No. Lukisan : | |

P/E DESA LAHAT SRI WANG 3