

KELULUSAN PLAN

Local Authorities:-

CONFIDENTIALITY


These drawings and details are and shall remain the property of TT dotCom Sdn Bhd. Both are issued in strict confidence and shall not be reproduced, copied or used in any manner without specific written permission from the owner.

LEGEND :- OUTSIDE PLANT

- PXX = PROPOSED POLE
- = PROPOSED TIME MANHOLE
- = EXISTING TIME MANHOLE
- GI = PROPOSED 100MM GI PIPE
- = PROPOSED MT


SCHEDULE OF QUANTITY

SYMBOL	DESCRIPTION	QTY
	NEW IRC7	2
PXX	TOTAL PROPOSED POLE	56
GI	TOTAL PROPOSED 100MM GI PIPE	2
-----	PROPOSED 2W MT	8m

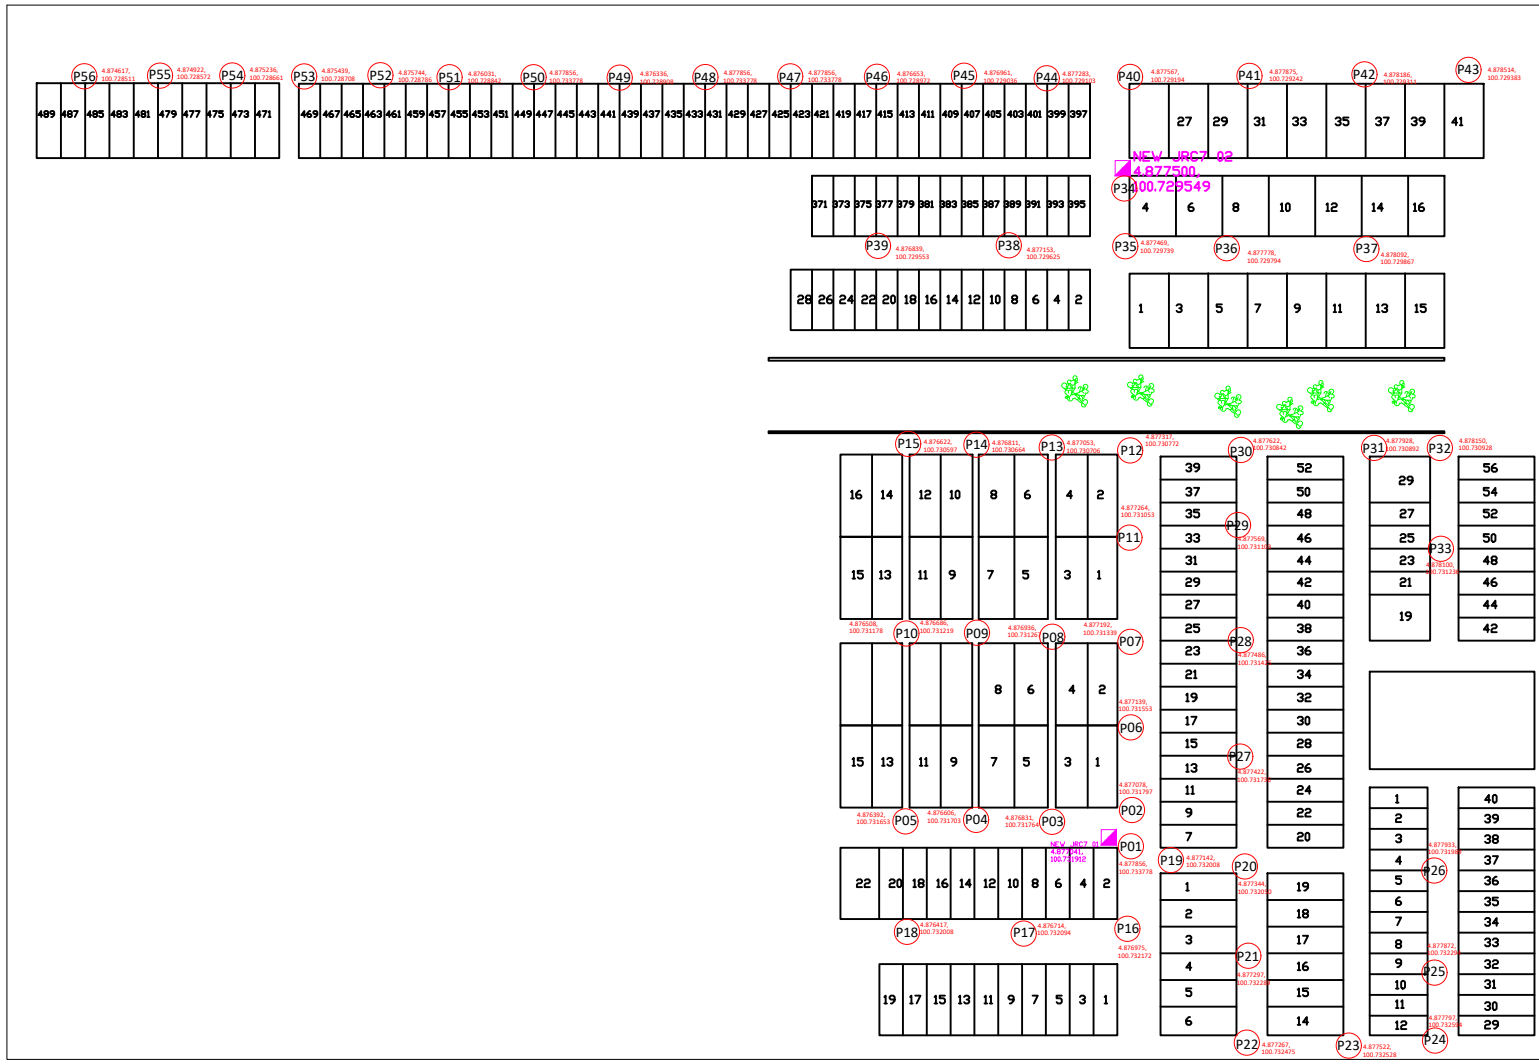

REV. NO.	REV. DATE	REV. BY

CONTRACTOR:



HOMEBASE NETWORK SDN BHD (1190247-H)
 No. D-02-03, Third Floor, Garden Shoppe @ One City,
 Jalan Usj 25/1A,
 47650 Subang Jaya, Selangor Darul Ehsan, Malaysia.



TT dotCom Sdn Bhd (52371-A)
 No 14, Jalan Majistret U1/26,
 Hicom Glenmarie Industrial Park
 40150 Shah Alam, Selangor Darul Ehsan, Malaysia.
 Tel: +60 3 5032 6000
 Website: www.time.com.my

PROJECT TITLE:
 SDU PROJECT - Taman Saujana, 34600 Batu Gajah,
 Perak

DRAWING TITLE:
 TECHNICAL PROPOSAL FOR SDU PROJECT
 HUNTING

DRAWING NO: 0000 | SHEET NO: 1 OF 1

DRAWING SCALE: N.T.S	DRAWING UNITS: METER
PREPARED BY: HOMEBASE	INITIAL & DATE: -
DESIGNED BY:	INITIAL & DATE: -
CHECKED BY:	INITIAL & DATE: -
APPROVED BY:	INITIAL & DATE: -