


- REDLINING PROPOSED**
- Demand Point
 - P SPUN POLE 9.0M-2.0 KN - 2, 3, 4, 5, 6, 7, 8, 9, 10, 11, 12, 13, 14, 15, 16
 - ⚡ Street Light
 - 160 - 1, 2, 3
 - 169 - 4
 - 185_4C_AL_XLPE - 1 (0.10 m)
 - 1X_16+25_ABC_INS - 1, 2 (0.02 m)
 - 3X_16+25_ABC_INS - 3, 4, 5, 6 (0.15 m)
 - 3X_185+120+16_ABC_INS - 7 (0.31 m)
 - Job Boundary
- EXISTING**
- P SPUN POLE 9.0M-2.0 KN - 1

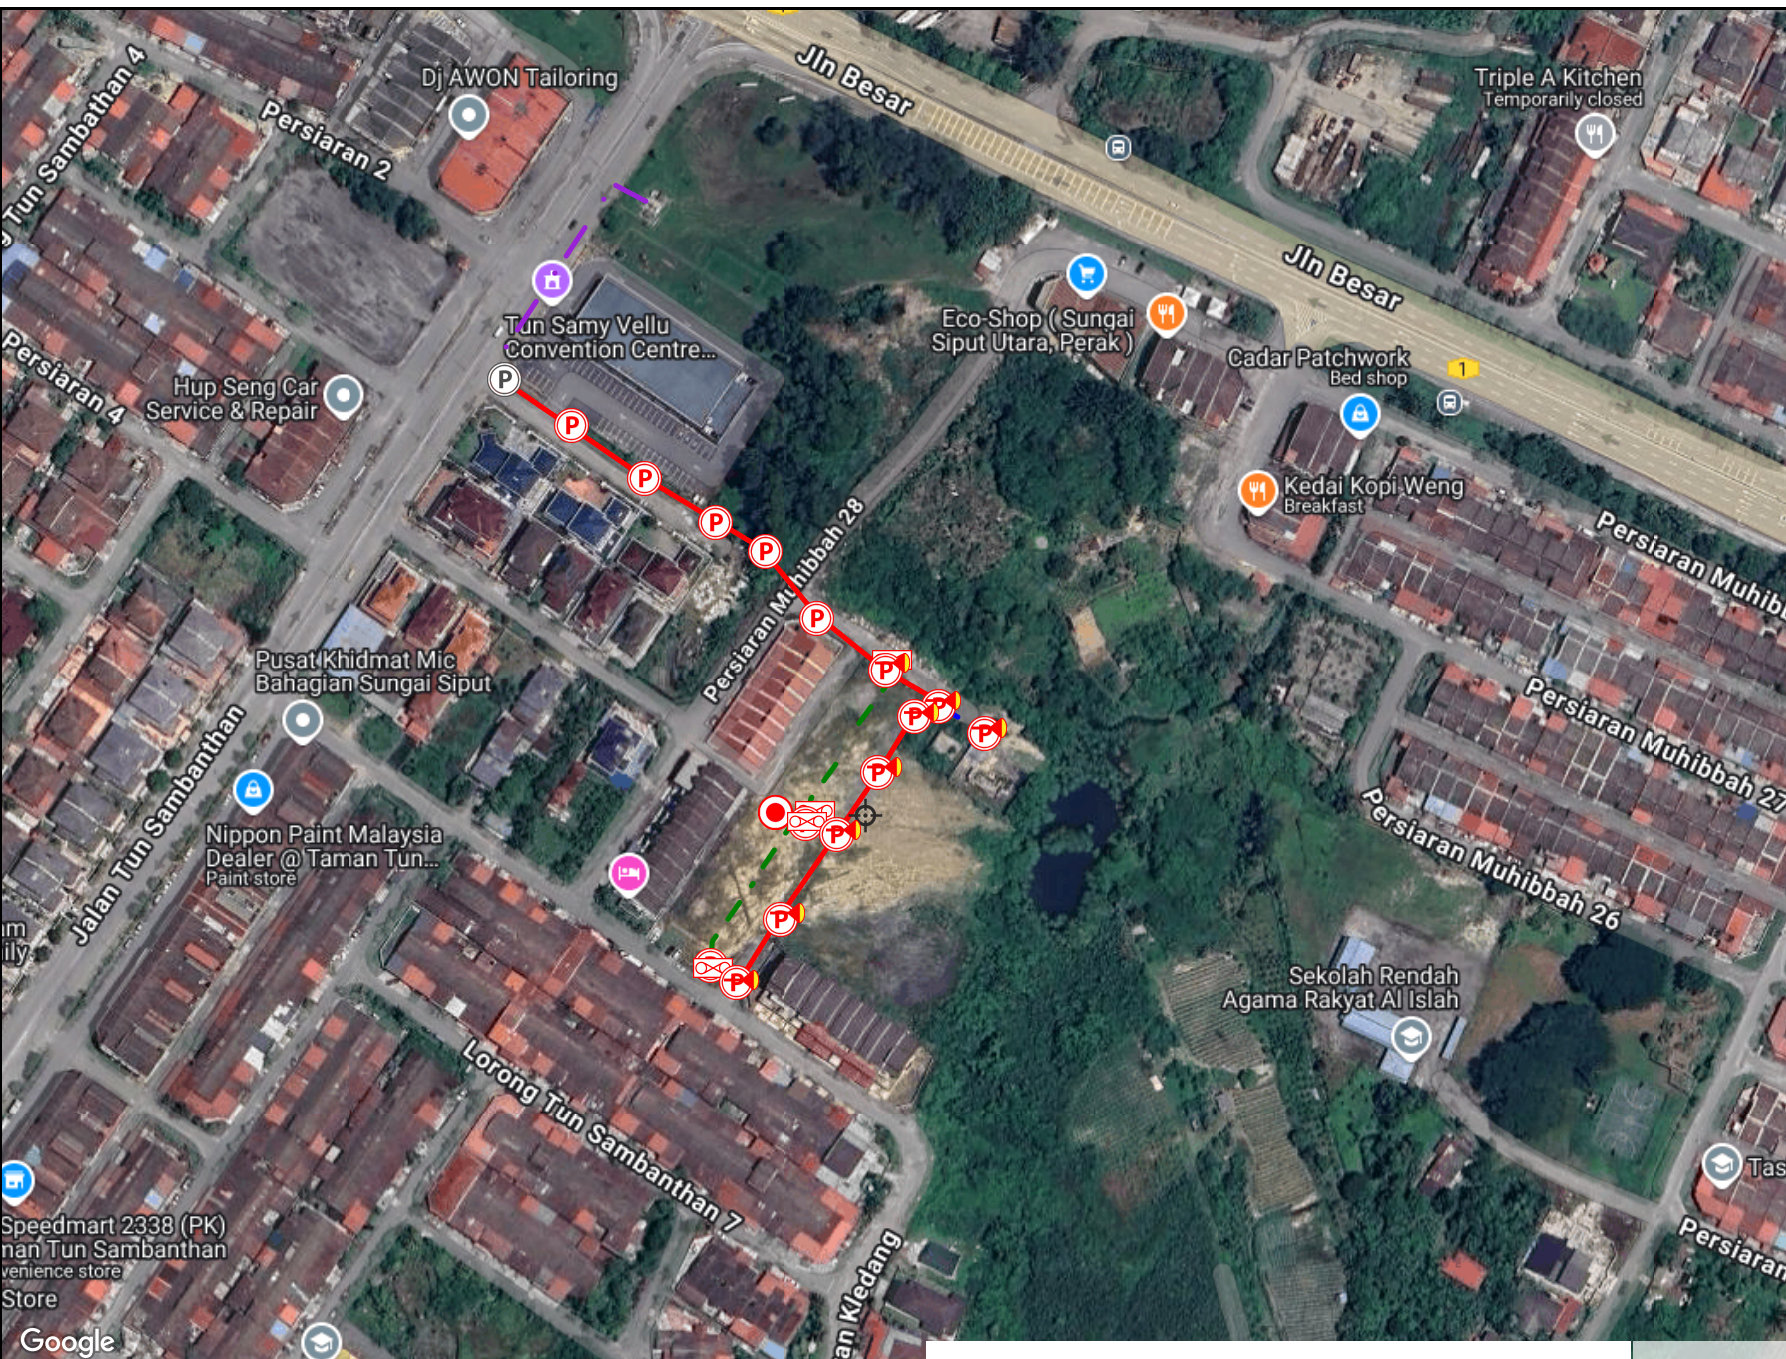

11000858185

DEMAND POINT (LAT, LONG)
4.807319, 101.089298

DOCUMENT CONTROL
DRAWN BY: MOHD HAZMAN BIN DIN - 10087572
DATE : 22-01-2025