
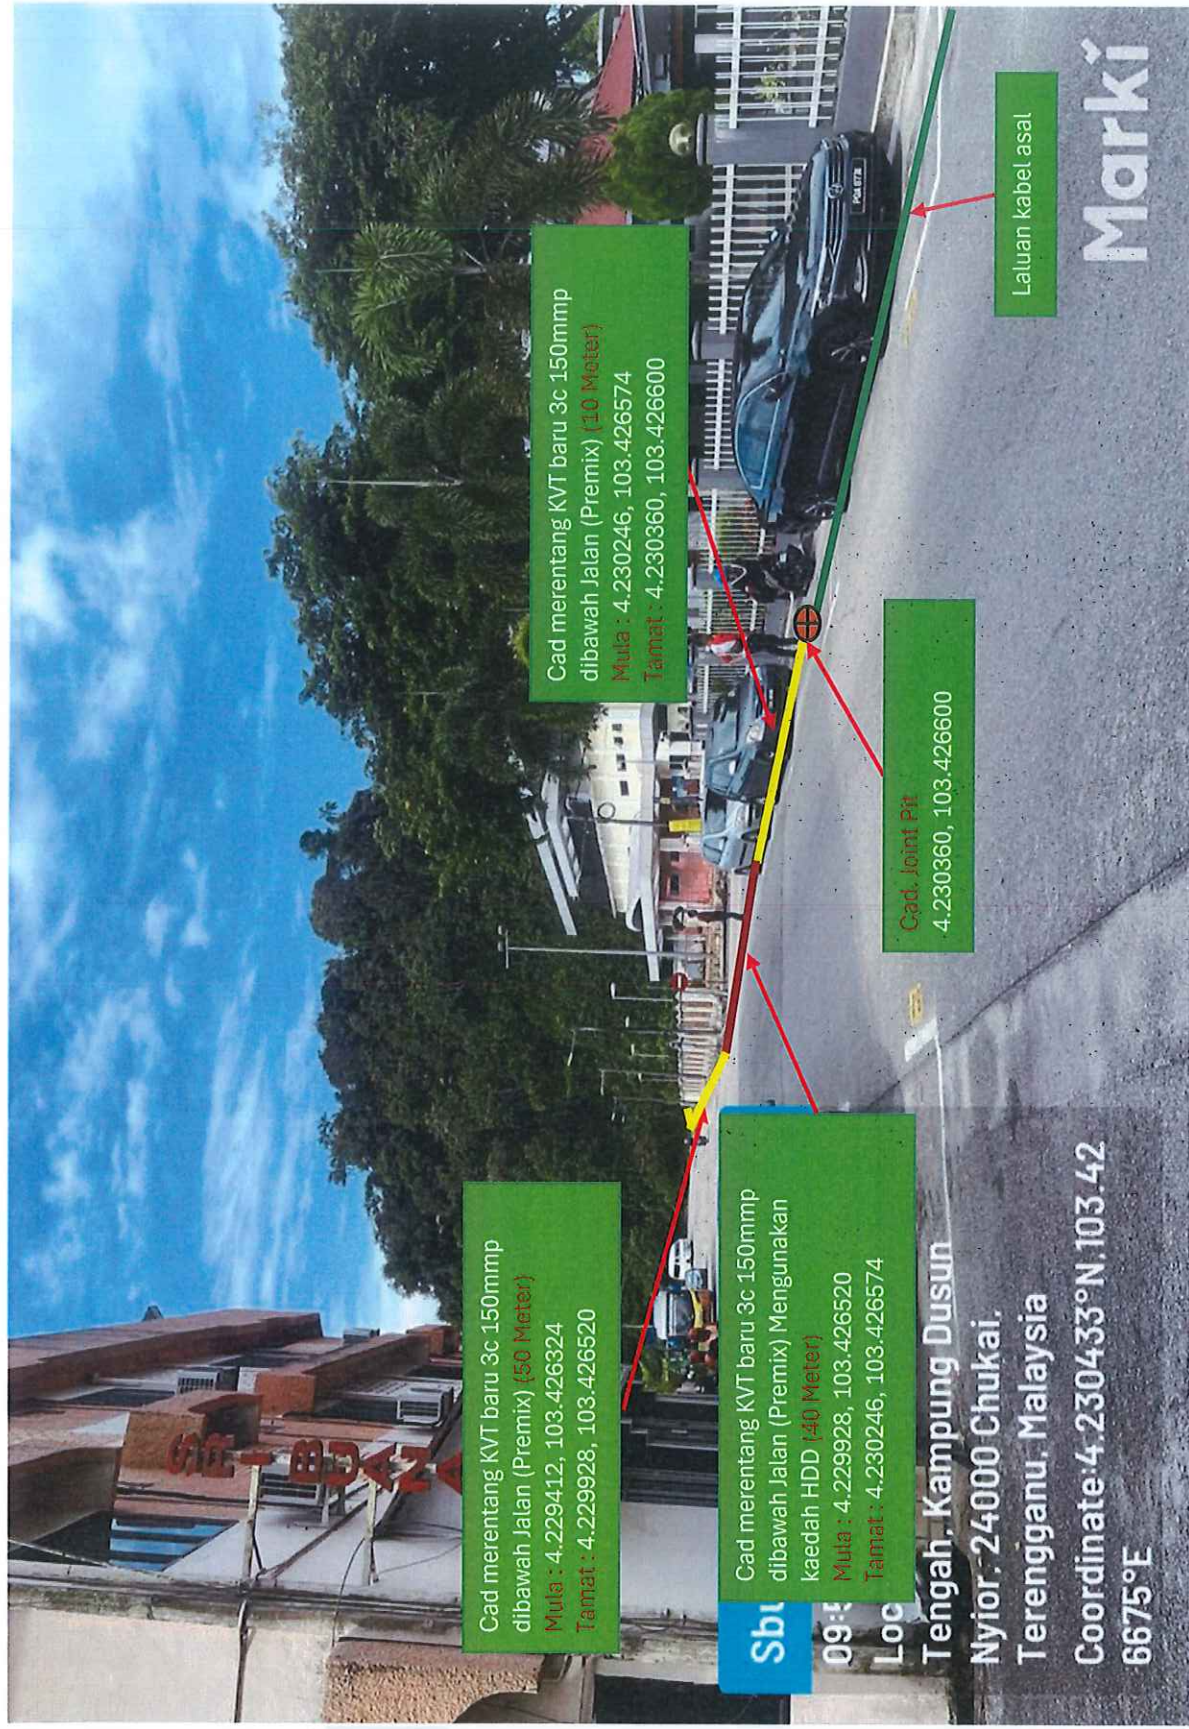


PELANTAPAK



<p>LEGEND :</p> <p>— Laluan Kabel Asal</p> <p>— Cad. Merentang KVT baru 3c 150mmp (Open cut)</p> <p>— Cad. Merentang KVT baru 3c 150mmp (HDD)</p> <p>⊗ Cad. Joint Pit</p>	
 <p>TNB DISTRIBUTION (38695-A)</p>	
<p>DRAWN BY :</p>	<p>AHMAD ABUUDIN BIN WAHAE No. Pekerja : 10095235 Juruteknik T/Biasa DN / SBU Maintenance - East Kemaman / Kerteh Tenaga Nasional Berhad</p>
<p>CHECKED BY :</p>	<p>ZAMANI BIN TENGGA No. Pekerja : 10081374 Juruteknik Tingkatan Kanak SBUM Kem / Kte Tenaga Nasional Berhad</p>
<p>APPROVED BY :</p>	<p>NURZAIKHA BINTI MOHD AZMAN No. Pekerja : 10081403 Jurutera (Maintenance Executor) Kemaman / Kerteh Tenaga Nasional Berhad</p>
<p>TITLE :</p> <p>11 CORR UG KEM JUN 2024 - MENJALANKAN KERJA - KERJA PEMBAIKAN PD MAPPING KABEL 11KV DIANTARA PE JALAN CHE TENG KE PE BANGUNAN UMNO SUBZONE T2 KEMAMAN FY 2024</p>	
<p>SCALE : nts</p>	

PELAN LOKASI



Cad merentang KVT baru 3c 150mmp
dibawah Jalan (Premix) (50 Meter)
Mula : 4.229412, 103.426324
Tamat : 4.229928, 103.426520

Cad merentang KVT baru 3c 150mmp
dibawah Jalan (Premix) Menggunakan
kaedah HDD (40 Meter)
Mula : 4.229928, 103.426520
Tamat : 4.230246, 103.426574

Cad merentang KVT baru 3c 150mmp
dibawah Jalan (Premix) (10 Meter)
Mula : 4.230246, 103.426574
Tamat : 4.230360, 103.426600

Cad. Joint Pit
4.230360, 103.426600

Laluan kabel asal

Sbu
09:0
Loc
Tengah, Kampung Dusun
Nyior, 24000 Chukai,
Terengganu, Malaysia
Coordinate: 4.230433°N, 103.42
6675°E

Marki

Cadangan merentang KVT baru 3x150mmp, Jar (Premix)(100 Meter)