


5000


A/A

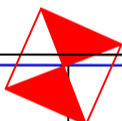

P/E PERPADUAN KOPERASI





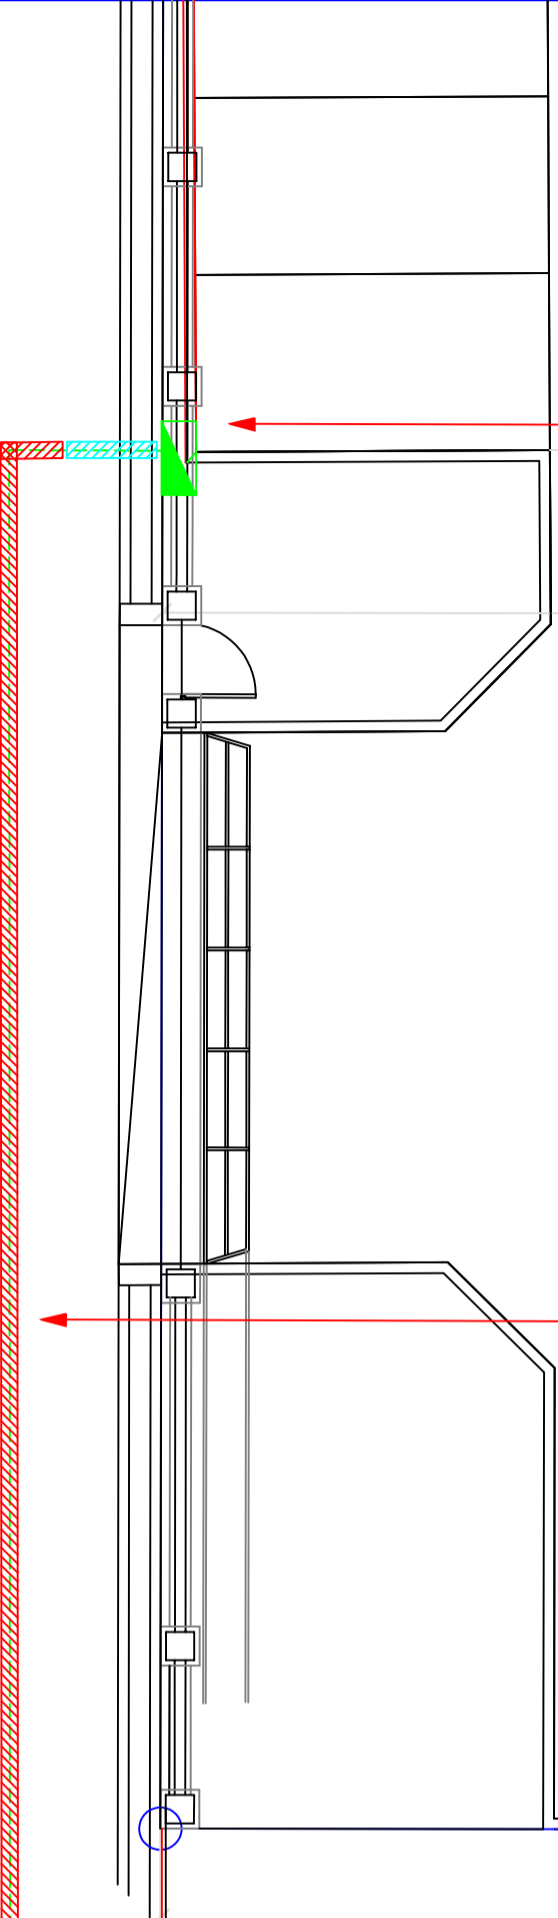

DING LINE



4.625833, 101.144639

4.625929, 101.144851

Petunjuk: (Cadangan)

-  Kabel B/Tanah VR 185mm x 4 teras XLPE AL (1kV)
-  Corrugated 100mm (Open Cut Tar 30m)
-  Corrugated 100mm (Pemohon Sediakan)
-  Meter Kiosk



BERHAD

Kawasan ULU KINTA Daerah
No. Fail : 12000134461

MASJID AR RASHID
(ABDUL HALIM BIN ABBAS)

Pindaan

Dilukis : SHAKIR
Disemak : SHAHRUL
Tarikh : 04/11/24

Diluluskan : FAHMI

No. Lukisan :

ALL RIGHTS RESERVED
LUKISAN INI TIDAK BOLEH DIUBAHSUAI
TANPA KEBENARAN DARI JURUTERA
TENAGA NASIONAL BERHAD