


Legend :

- Site / Cabin
- Existing Manhole
- ▣ Proposed MH
- Existing Pole
- Proposed Pole
- Existing Route
- Proposed Route
- Existing Cable
- Proposed Cable

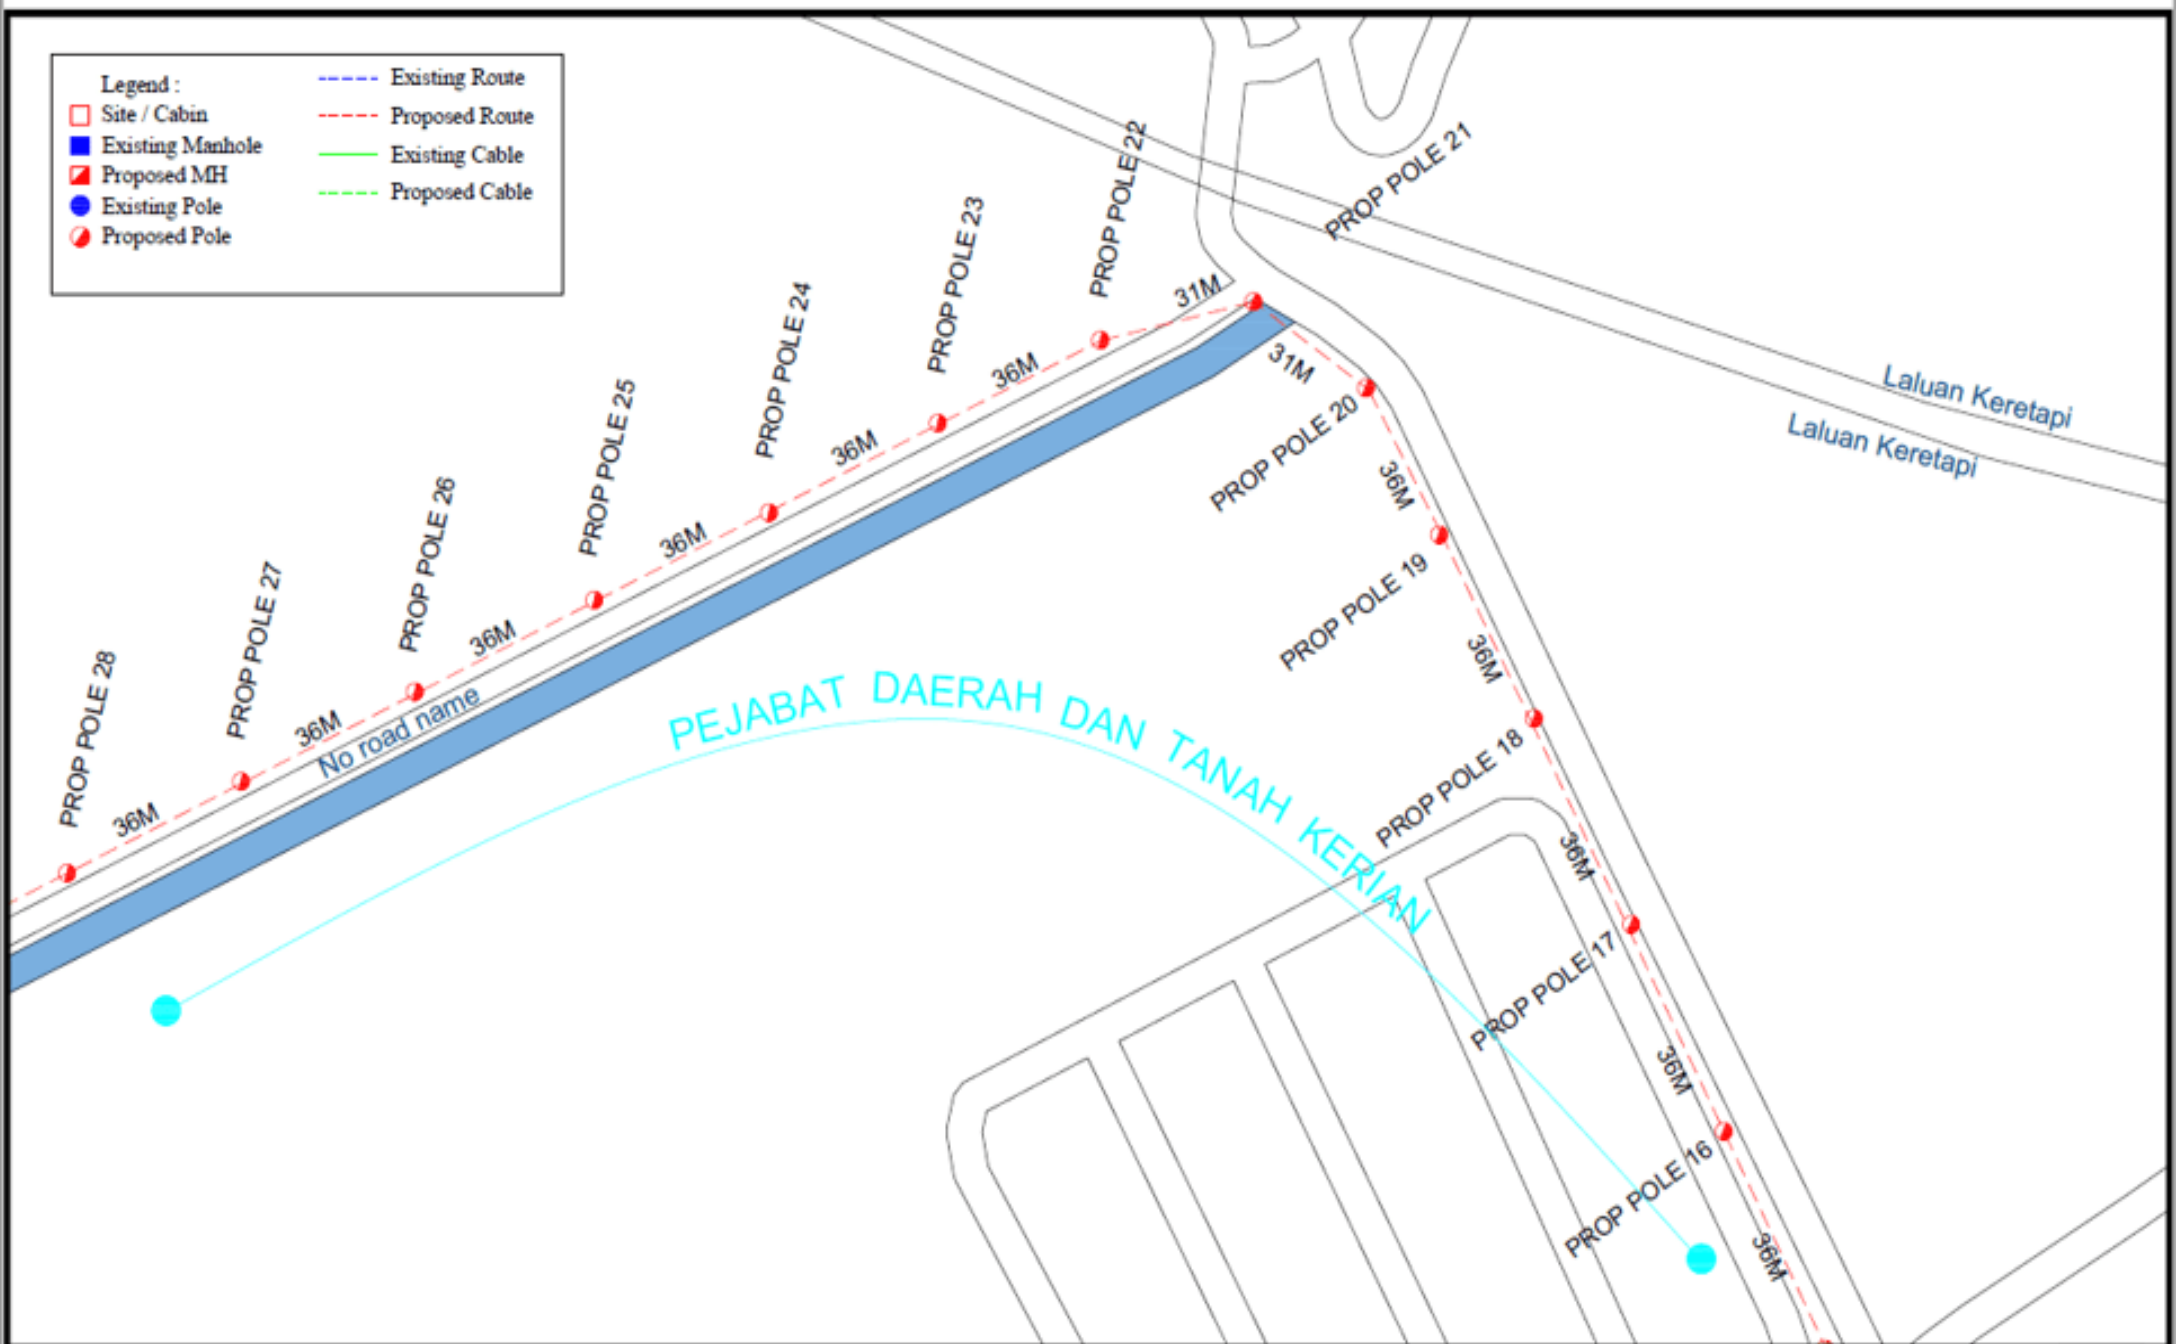

MAXIS BROADBAND SDN BHD
 Level 9, Menara Maxis,
 Kuala Lumpur City Centre,
 Off Jalan Ampang,
 50088, Kuala Lumpur.

TITLE:
 CIVIL PLAN FOR MAXIS SITE BGNR – PONG
 AT KAMPUNG MATANG GERDU,
 34300 BAGAN SERAI, PERAK.

Designed by:
 VCOMM RESOURCES SDN BHD

Prepared by: AIDA NAD

Job No:

Checked by:
 M.NAZIM MAHMUD

Date: 7 DEC 2022

File:


Approved by:
 M.NAZIM MAHMUD

Sheet No: 3 OF 4

Rev:

Legend :

- Existing Route
- Proposed Route
- Site / Cabin
- Existing Manhole
- Proposed MH
- Existing Pole
- Proposed Pole
- Existing Cable
- Proposed Cable

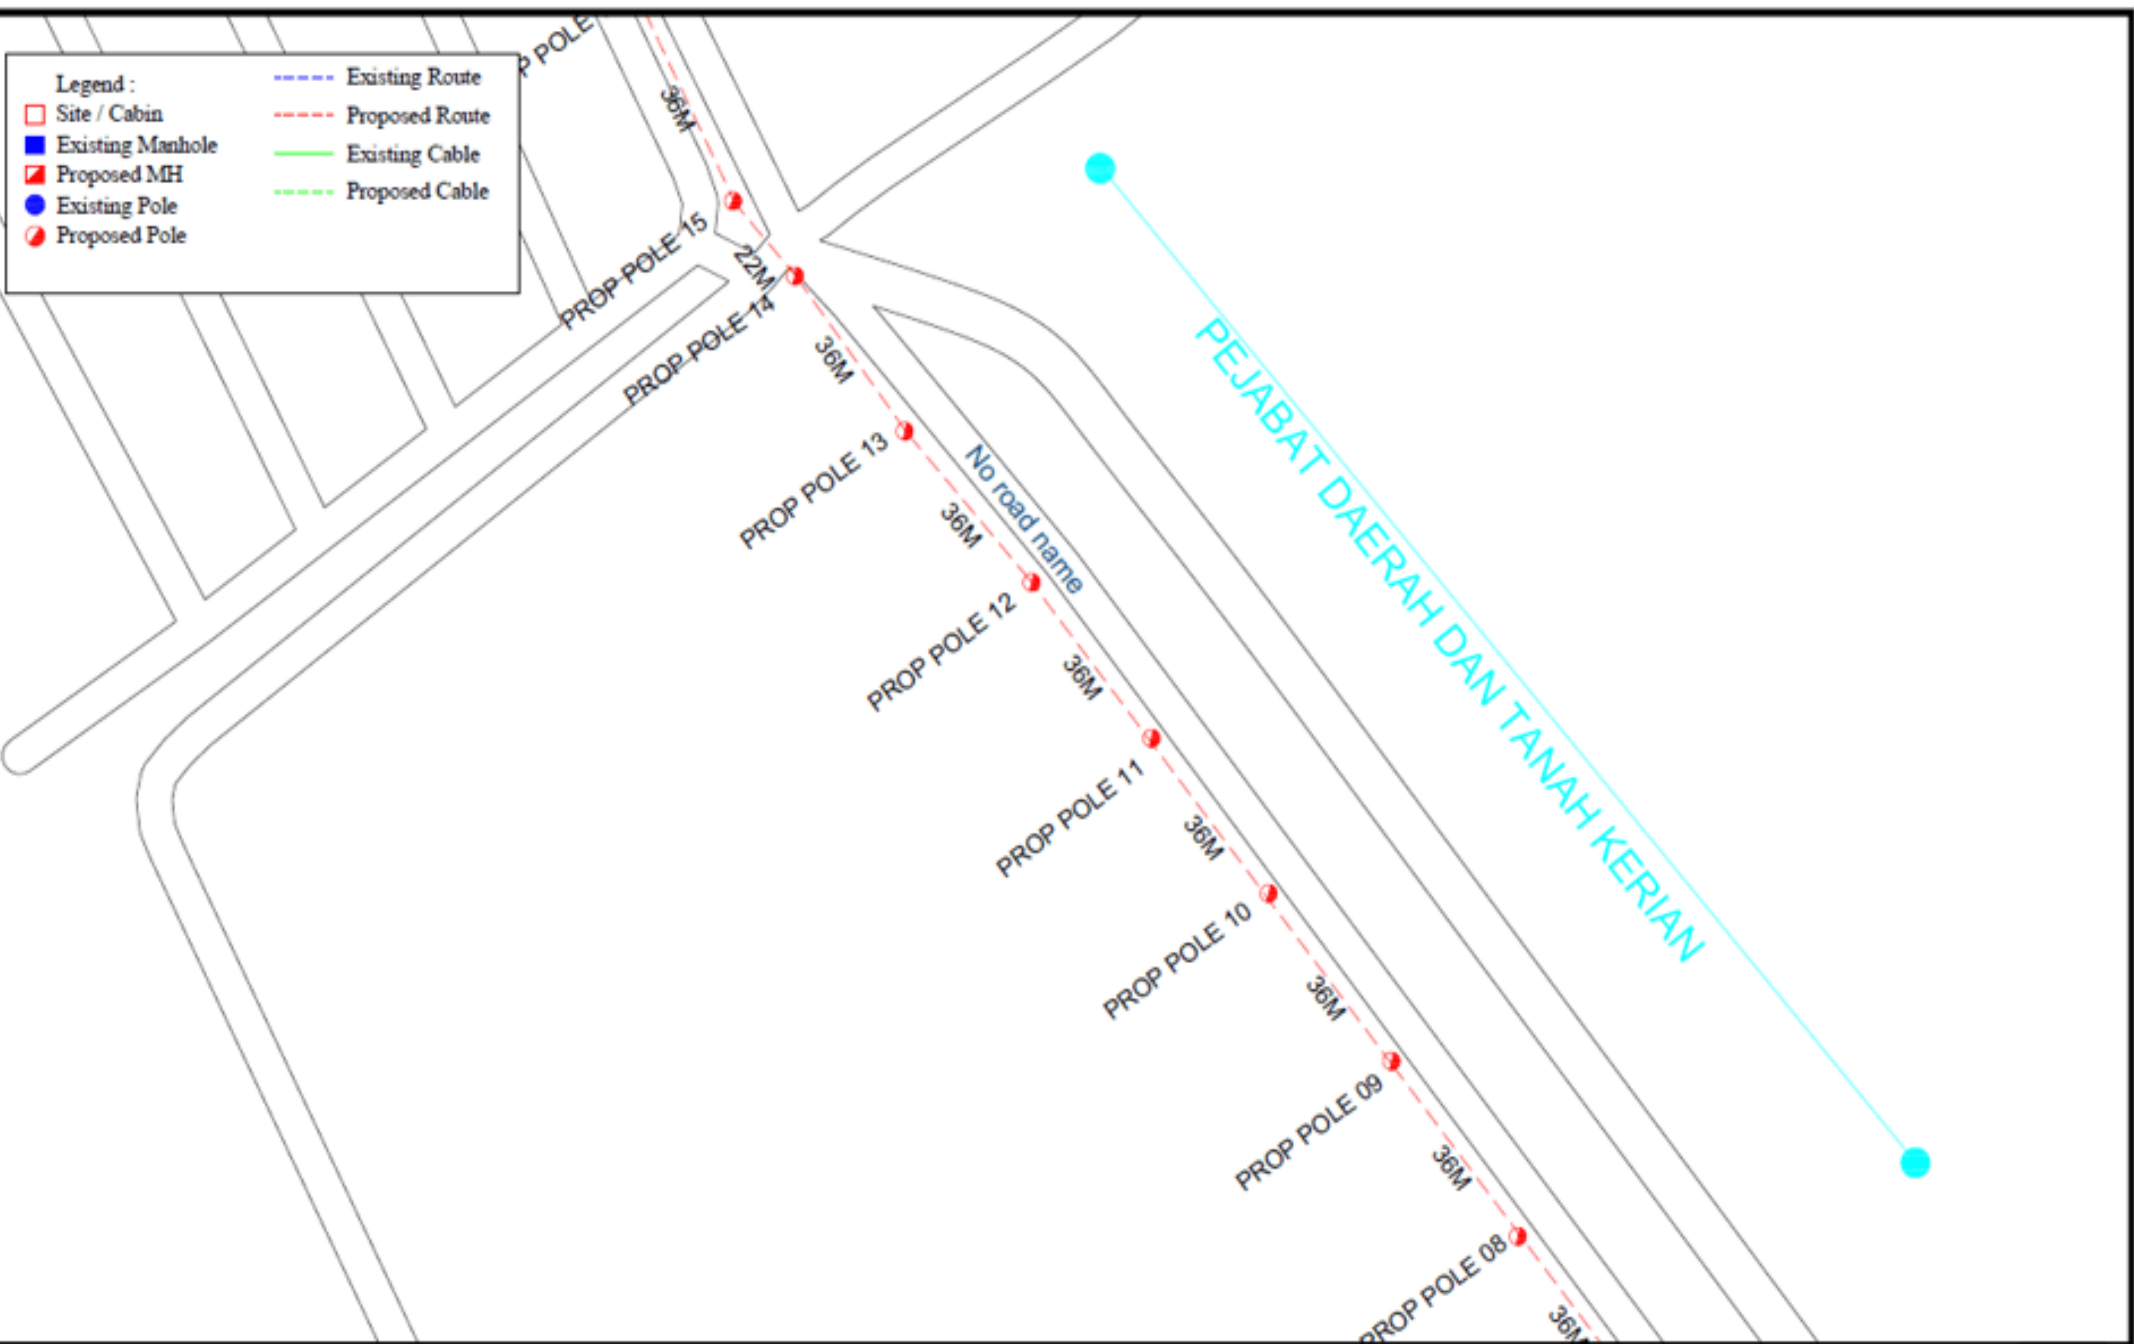

MAXIS BROADBAND SDN BHD
 Level 5, Menara Maxis,
 Kuala Lumpur City Centre,
 Off Jalan Ampang,
 50088, Kuala Lumpur.

TITLE:
 CIVIL PLAN FOR MAXIS SITE BGNR – PONG
 AT KAMPUNG MATANG GERDU,
 34300 BAGAN SERAI, PERAK.

Designed by:
 VCOMM RESOURCES SDN BHD

Prepared by: AIDA NAD

Job No:

Checked by:
 M.NAZIM MAHMUD


Date: 7 DEC 2022

File:

Approved by:
 M.NAZIM MAHMUD

Sheet No: 2 OF 4

Rev:

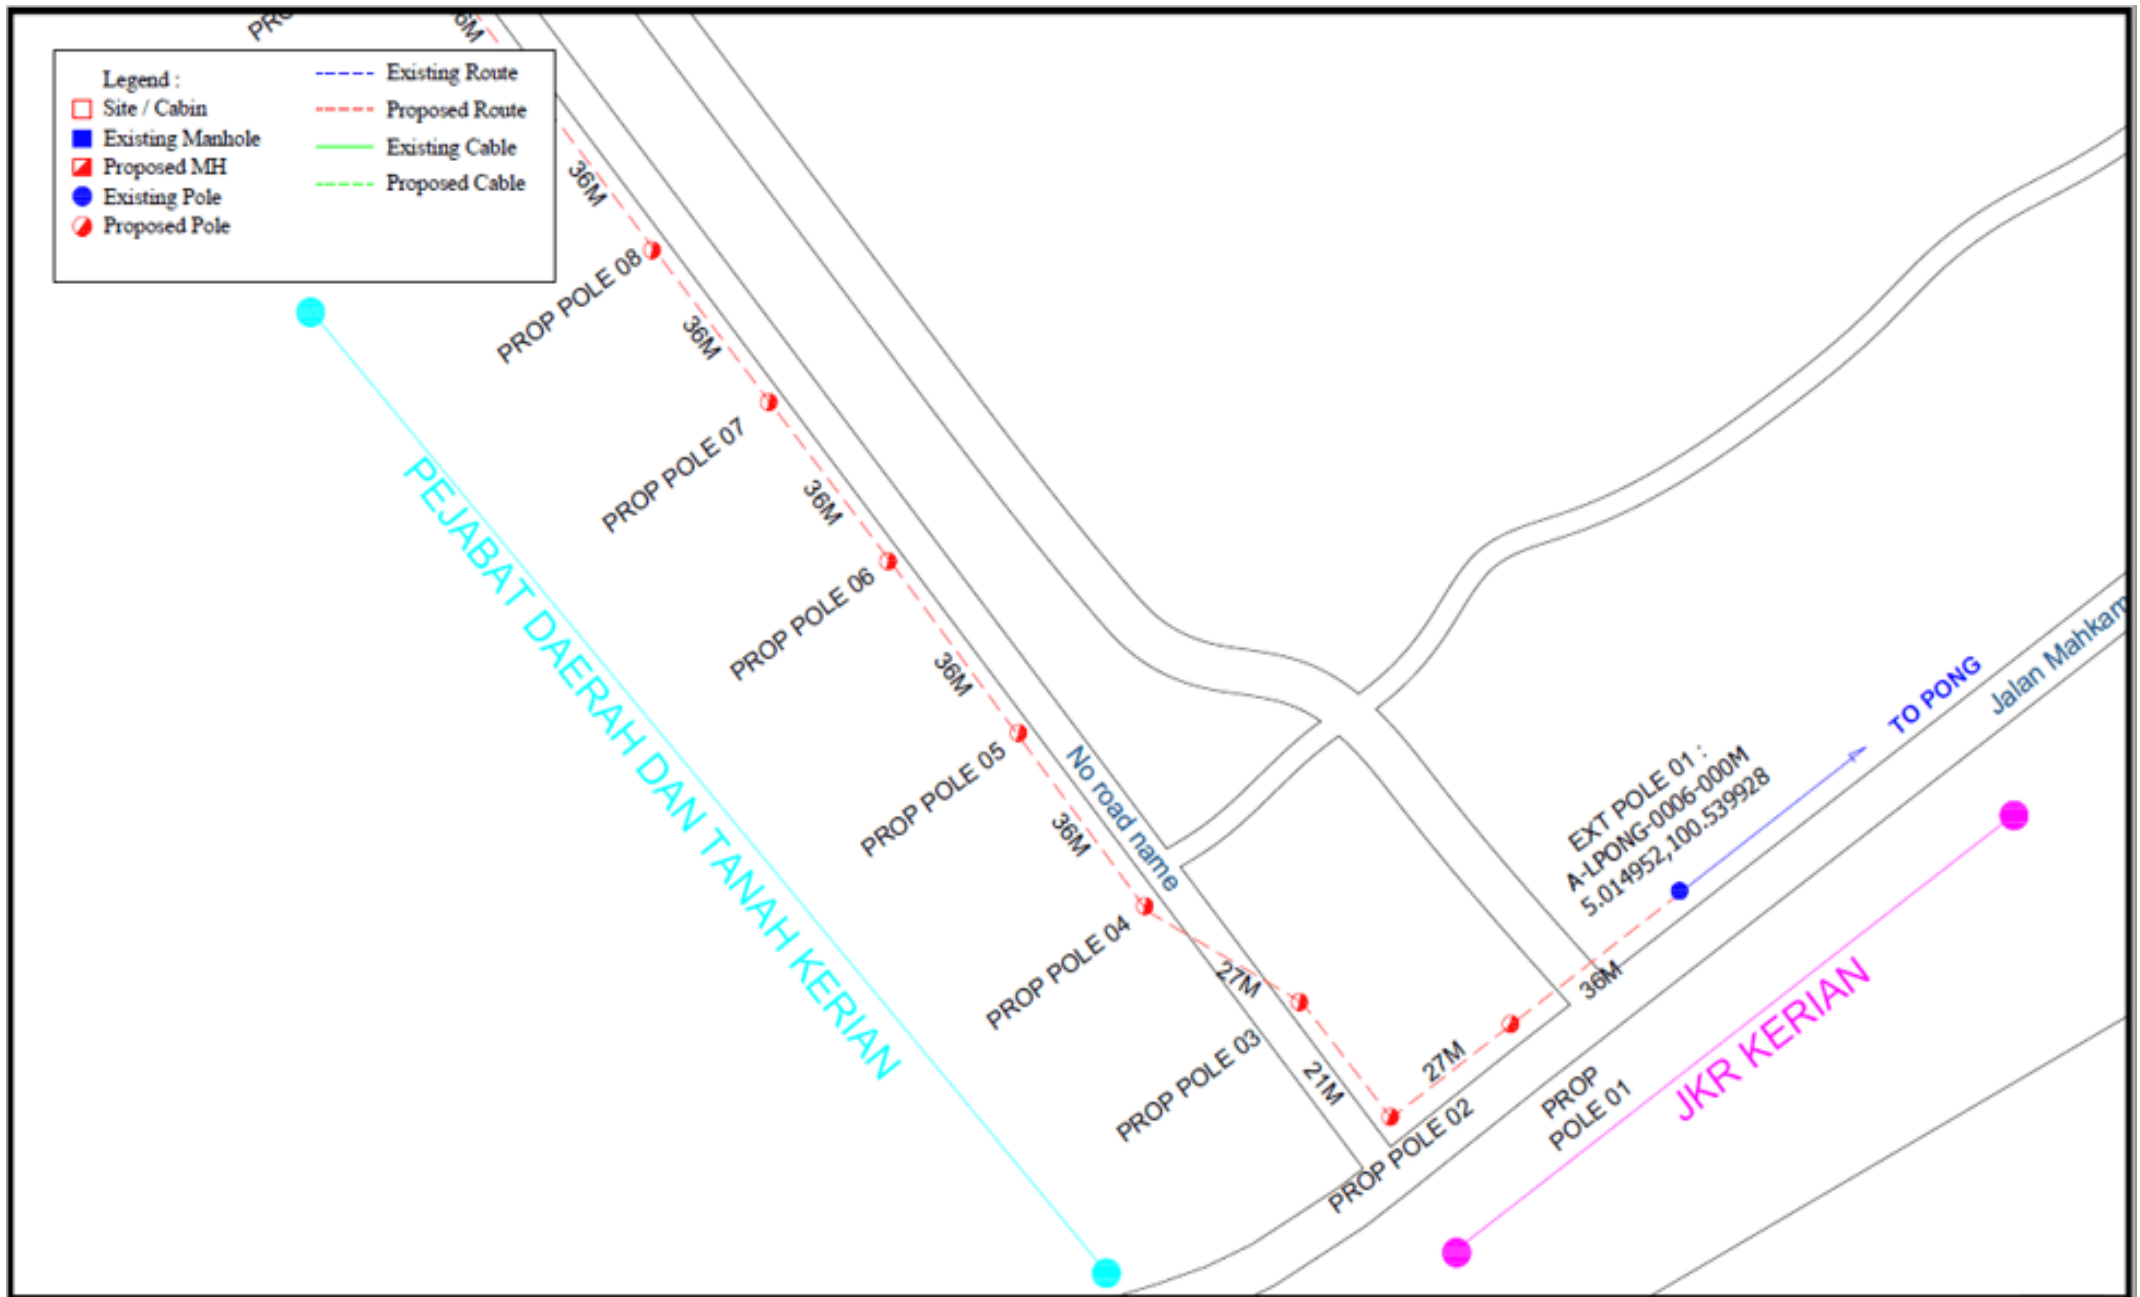

MAXIS BROADBAND SDN BHD
Level 5, Menara Maxis,
Kuala Lumpur City Centre,
Off Jalan Ampang,
50088, Kuala Lumpur.

TITLE:
CIVIL PLAN FOR MAXIS SITE BGNR - PONG
AT KAMPUNG MATANG GERDU,
34300 BAGAN SERAI, PERAK.

Designed by:
VCOMM RESOURCES SDN BHD

Prepared by: AIDA HAD

Job No:

Checked by:
M.NAZIM MAHMUD

Date: 7 DEC 2022

File:

Approved by:
M.NAZIM MAHMUD

Sheet No: 1 OF 4

Rev: