


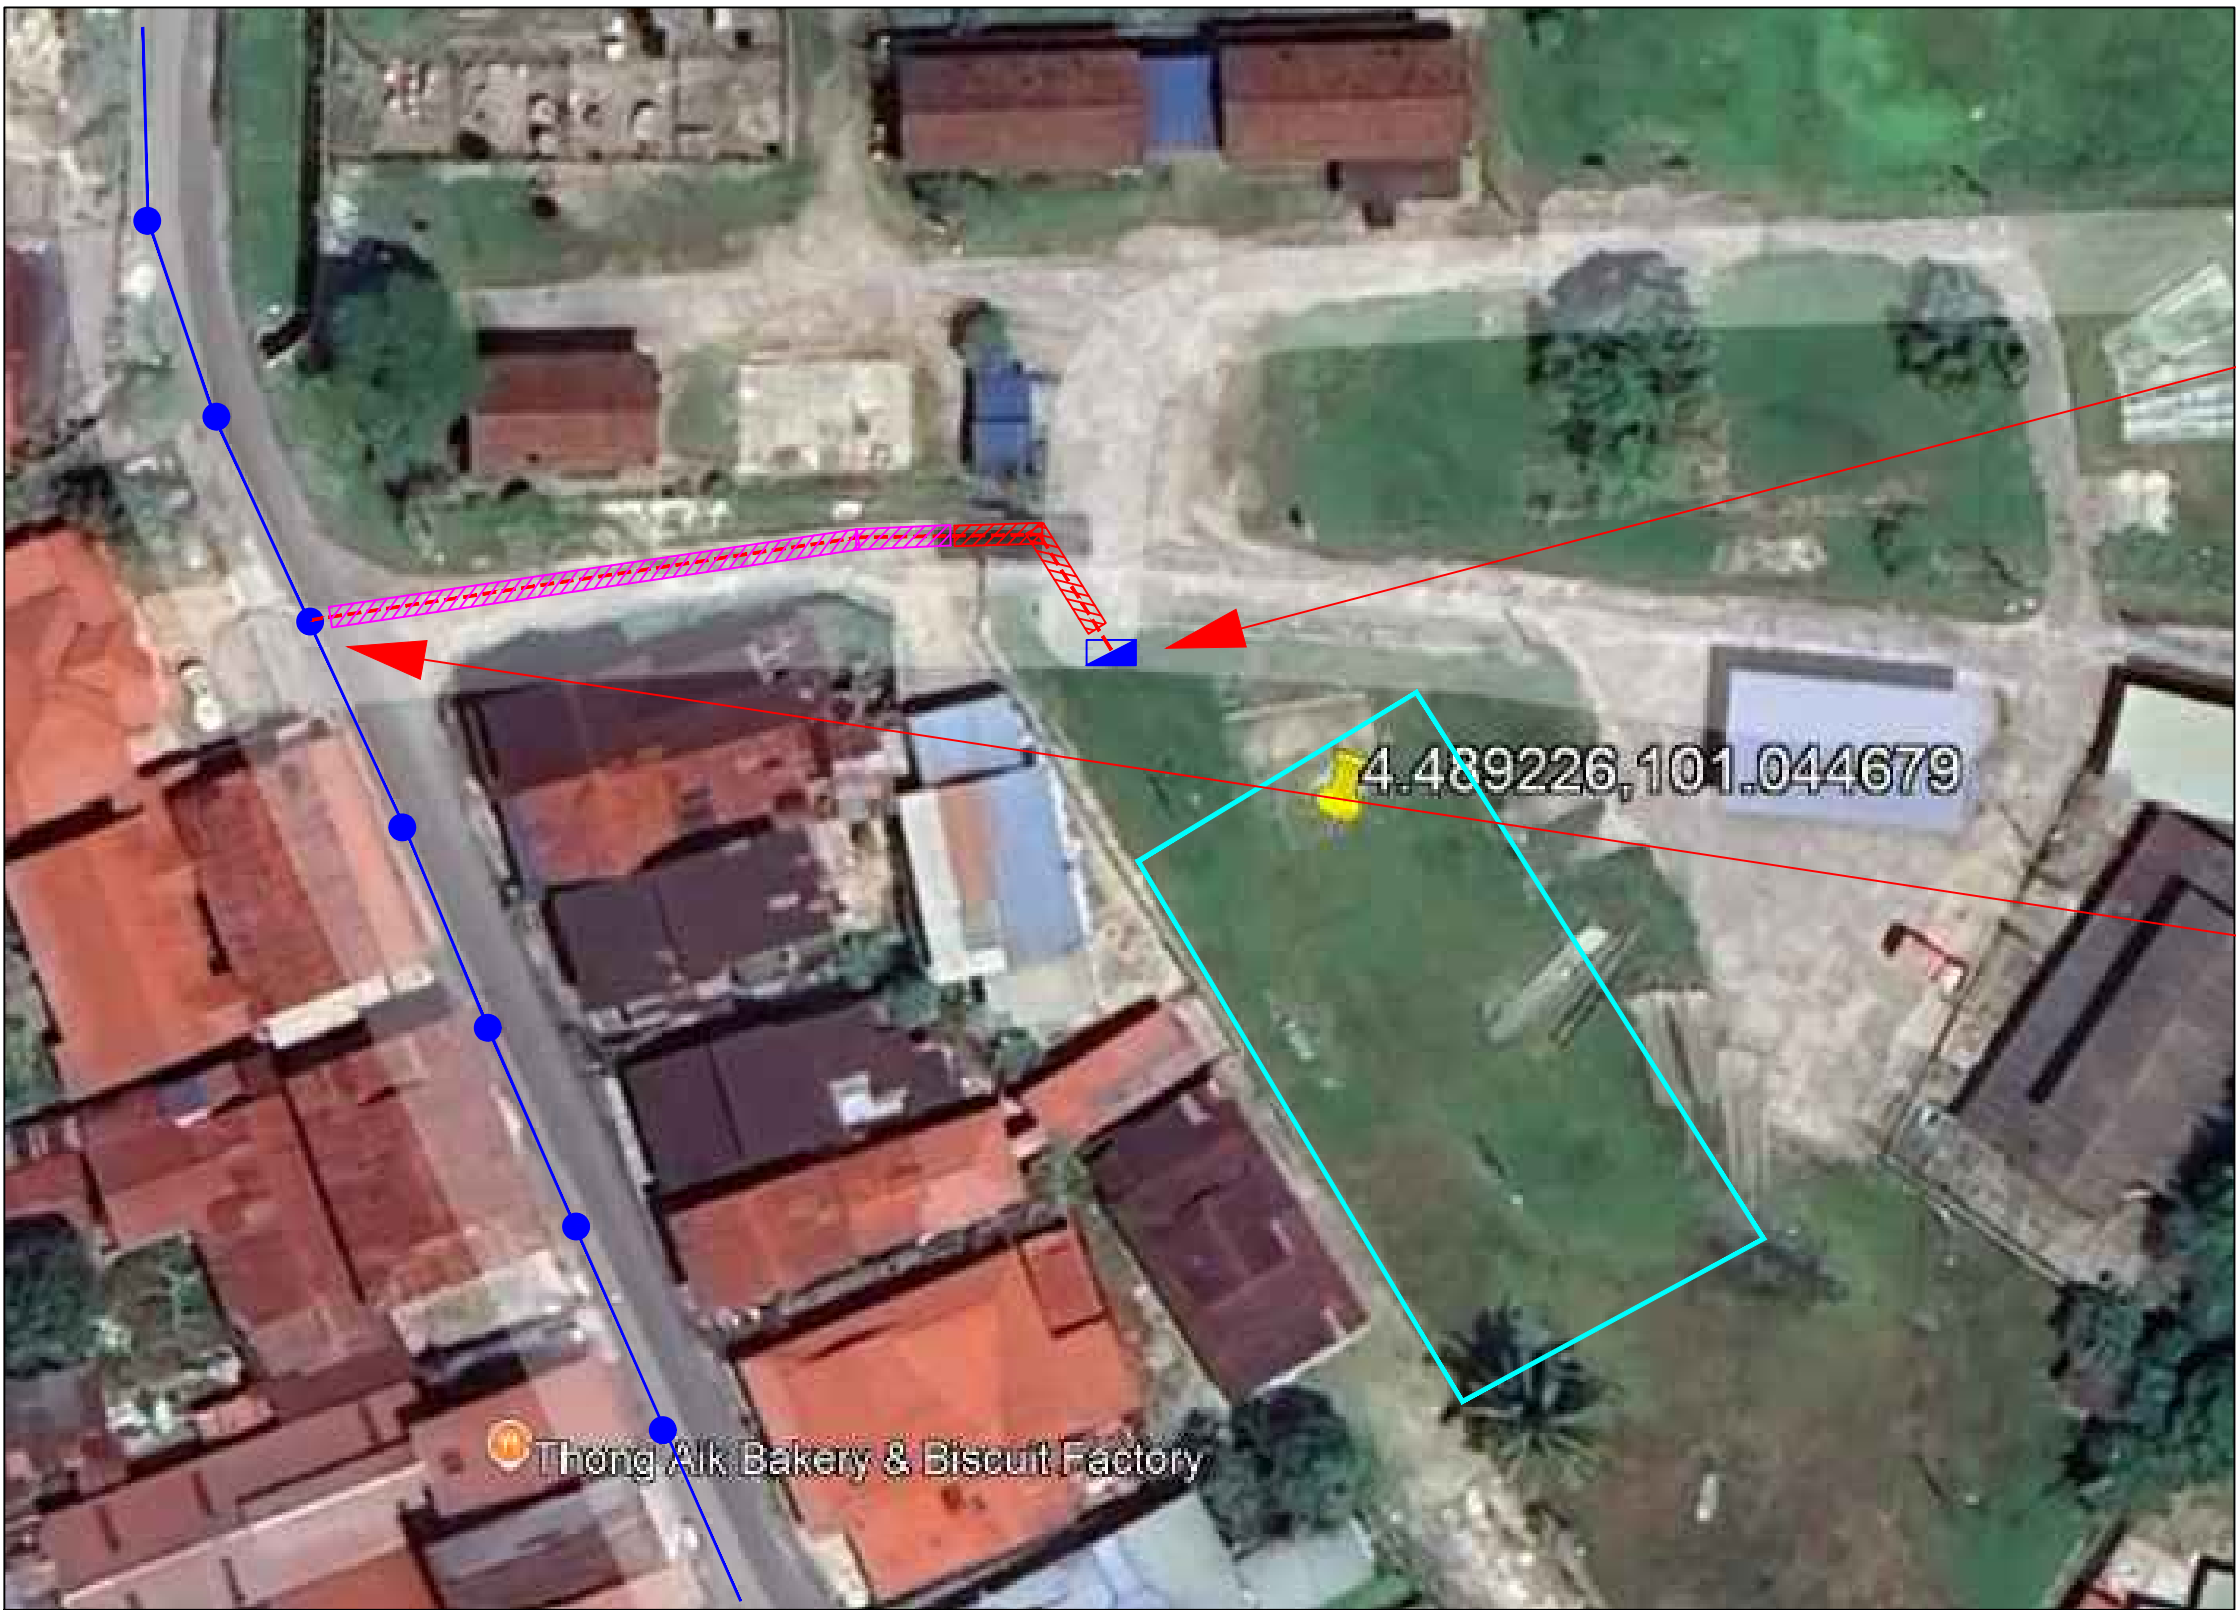

Petunjuk: (Sediada)
— Sesalur Atas VR ABC 3x185+120+16mmp
● Tiang Konkrit 9.0m

Petunjuk: (Cadangan)
- - - Kabel B/Tanah VR 25mmp x 4 teras xlpe alum (1kV)
■ Groundmounted Panel Meter
▨ Corrugated 100mmp
▨ Corrugated 100mmp Pemaju Sediakan

ALL RIGHTS RESERVED
LUKISAN INI TIDAK BOLEH DIUBAHSAUI
TANPA KEBENARAN DARI JURUTERA
TENAGA NASIONAL BERHAD



Kawasan 6221 Daerah BATU GAJAH
No. Fail : 11001049560

YARD TNB

Pindaan
Dilukis : SHAKIR Diluluskan : AZIMI
Disemak : ZAINI Tarikh : 23/07/26
No. Lukisan :