


Technical Proposal for TM Project




Project Description:	UM5G FOC LKR_FXX NID UM5G NGBH - BLBL
Project Number:	TMNA/250578
TM Node	LKR
Region	NORTHERN
SITE ID	BLBL
RFSI Date	31-JAN-26
GPS Coordinate	4.093850, 100.791473
Main Fiber Info	LKR_F08
Required Permit OSA	No
Landowner permit/issue	Yes
Required IW	No
Floor Involved for IW	No

Prepared by:	NURFAZLIANA FAIZUL
Company Name:	SINOR TECHNOLOGY SDN BHD
Date:	22/04/2026
TP Revision:	1

2.1 Detail Fiber Route to the site

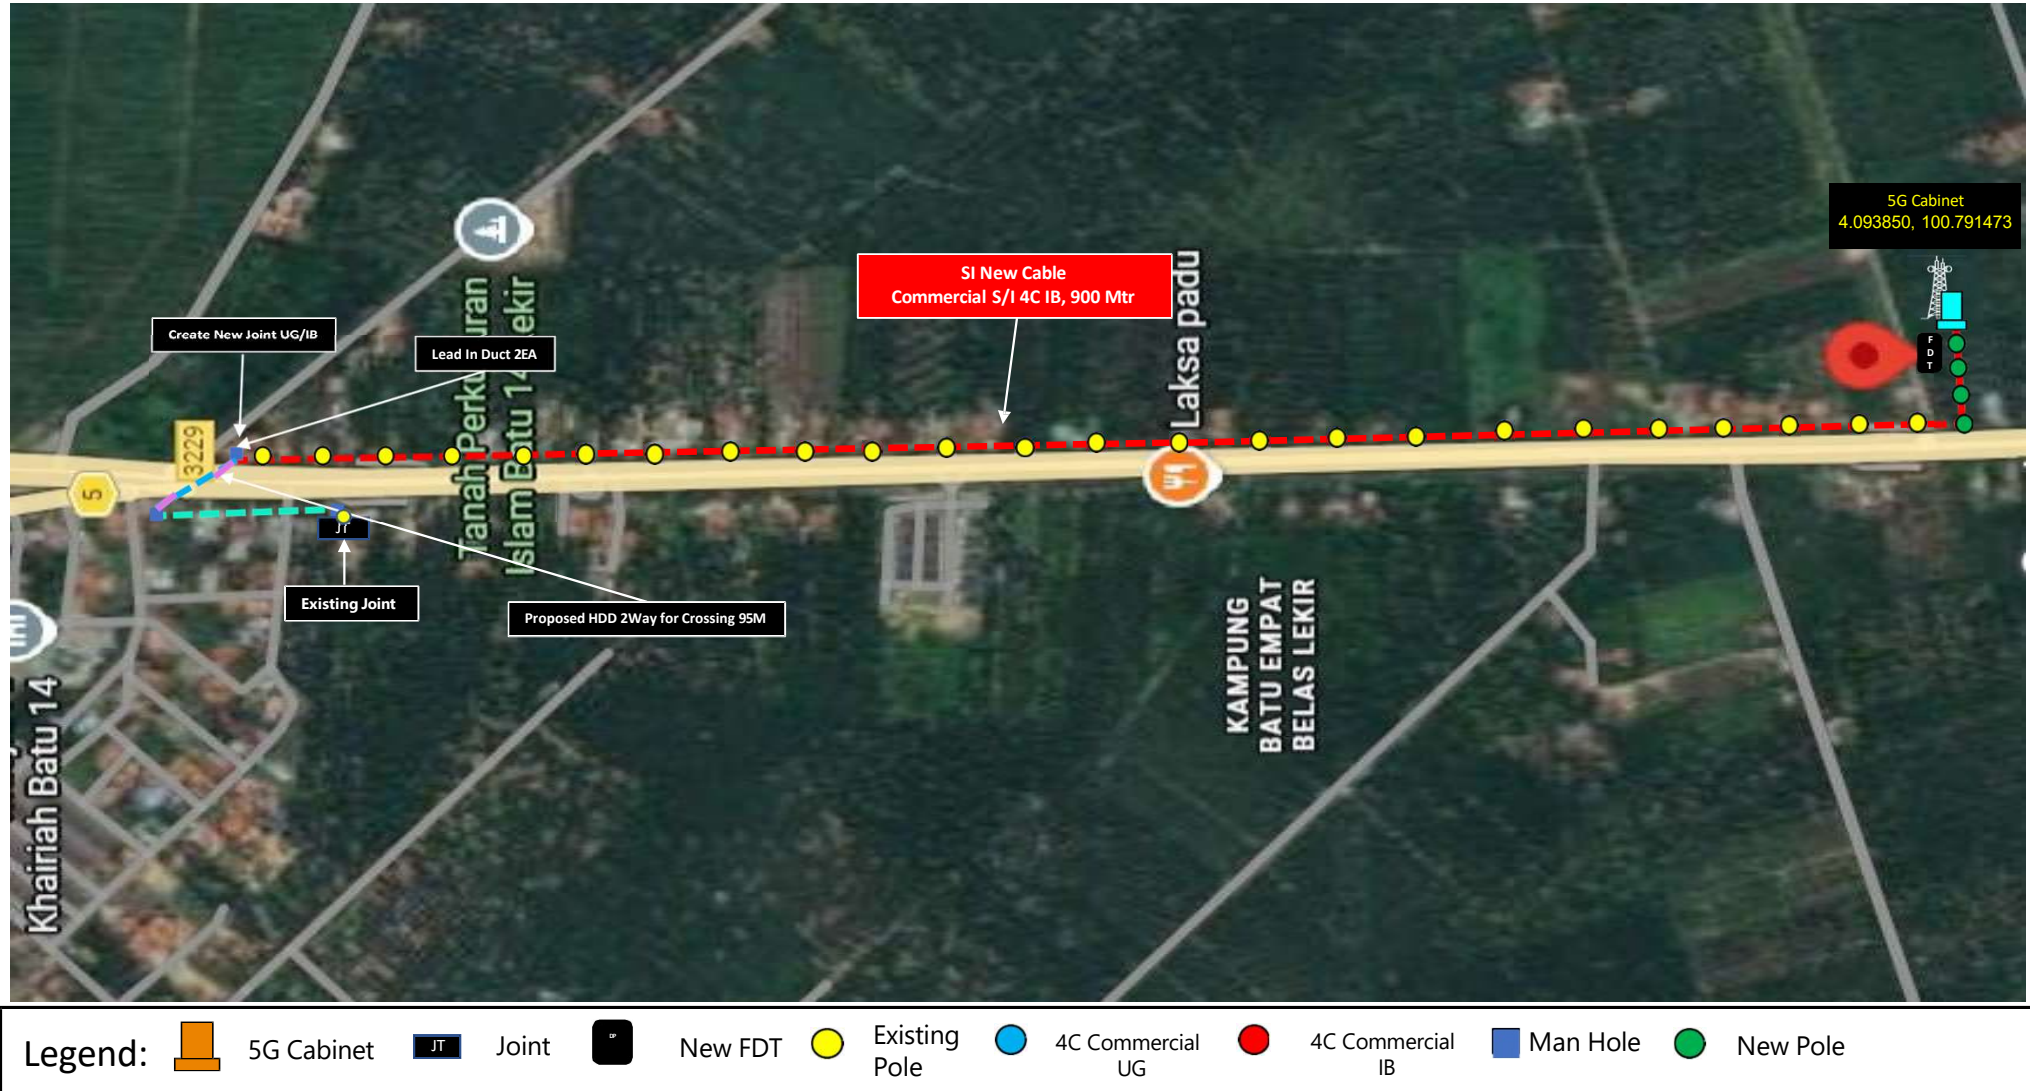


2.1 Detail Fiber Route to the site

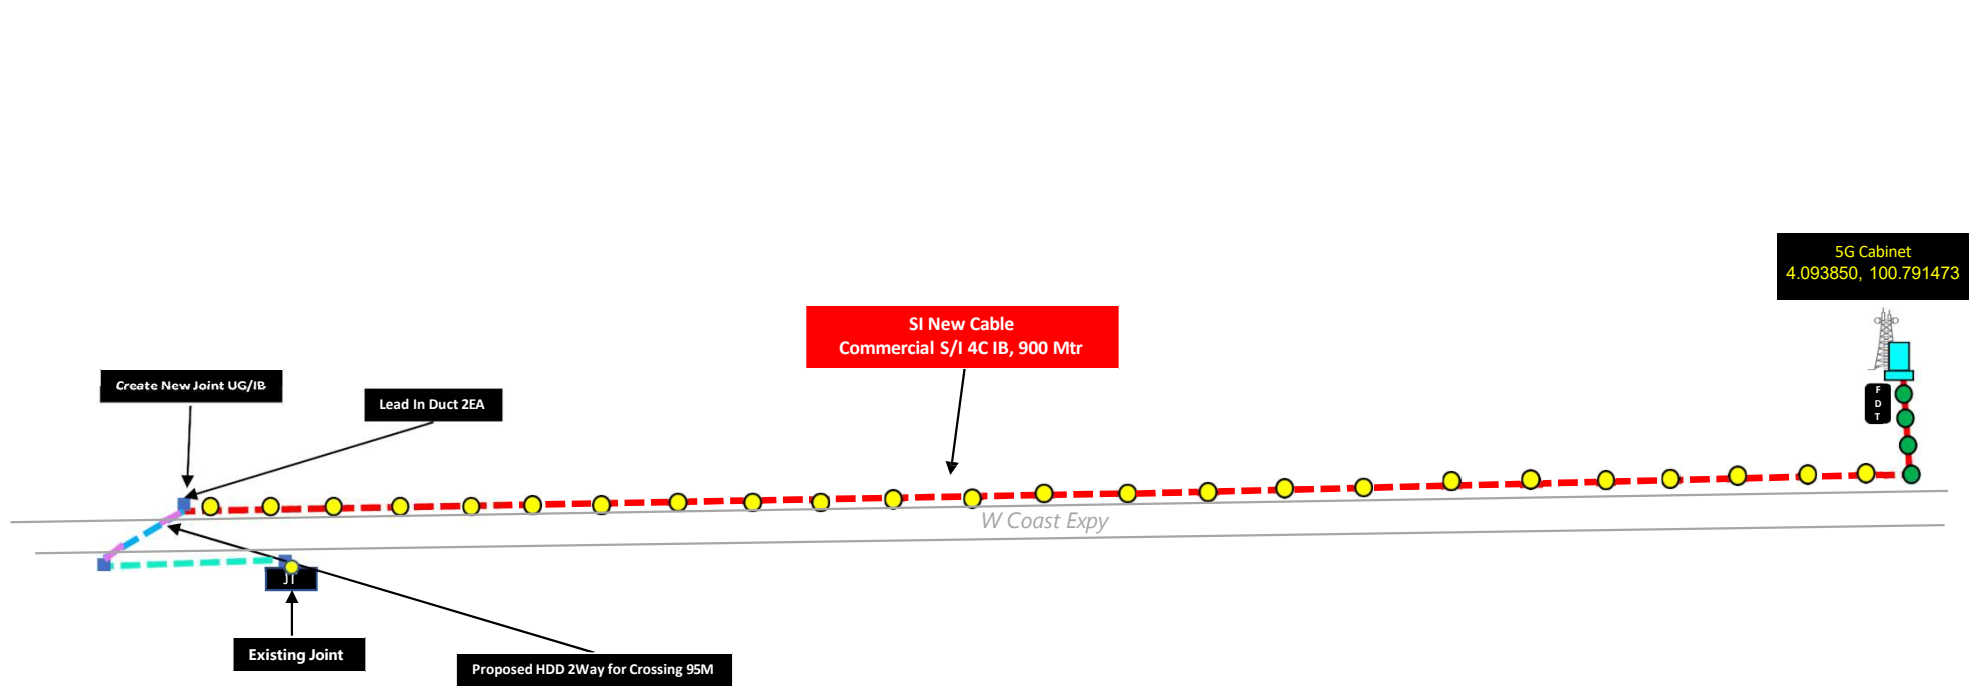

Legend:

	5G Cabinet		Joint		New FDT		Existing Pole		4C Commercial UG		4C Commercial IB		Man Hole		New Pole
---	------------	---	-------	---	---------	---	---------------	---	------------------	---	------------------	---	----------	---	----------

5.2 New Civil details (HDD 2Way HDPE)

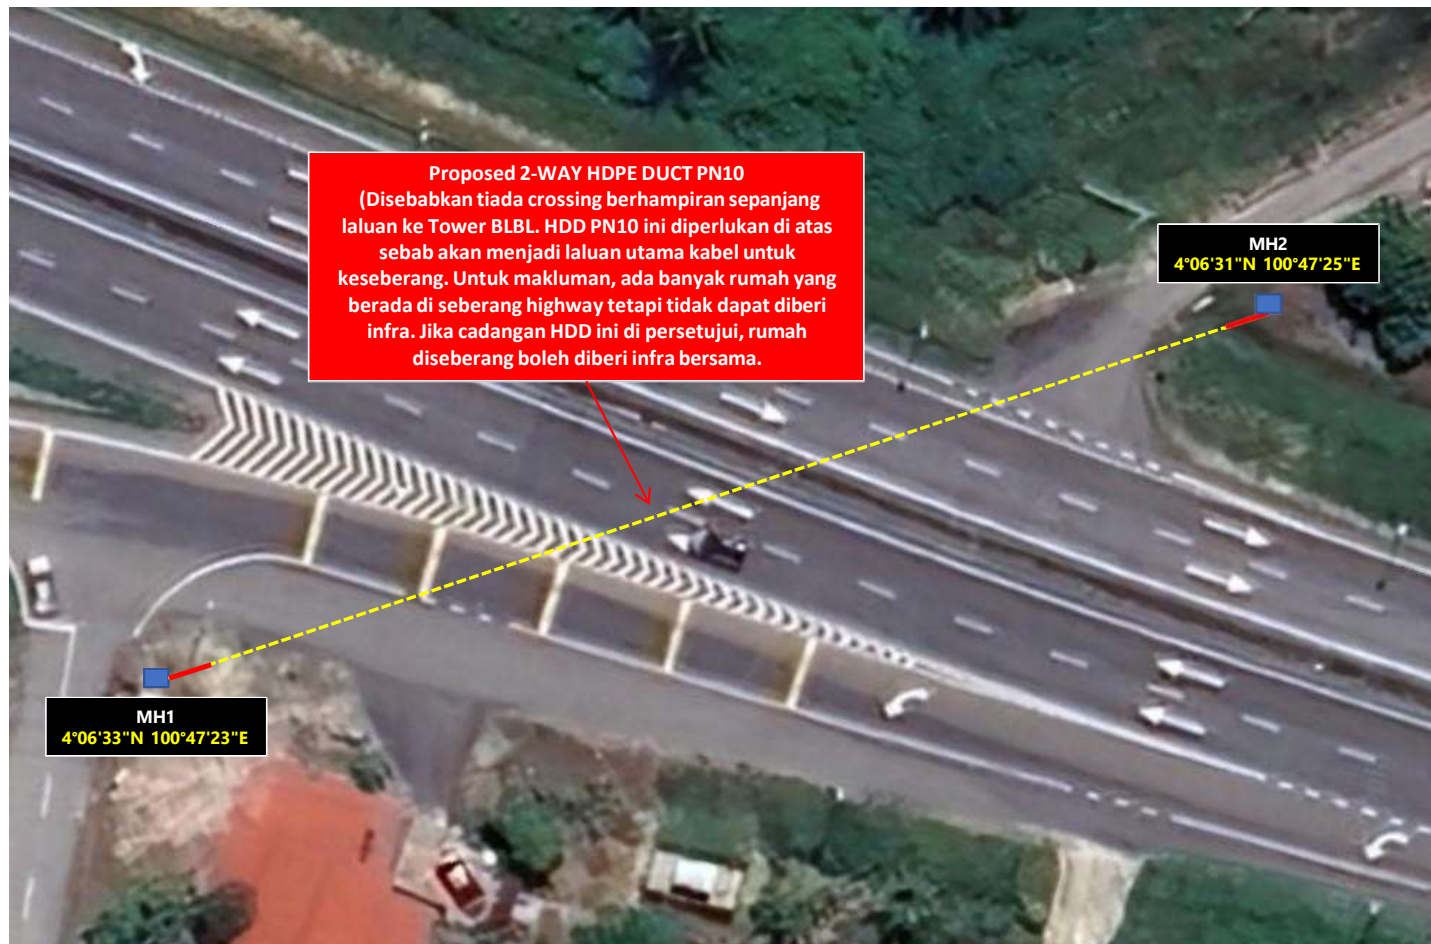

END OF TECHNICAL PROPOSAL