













 

KELULUSAN PLAN

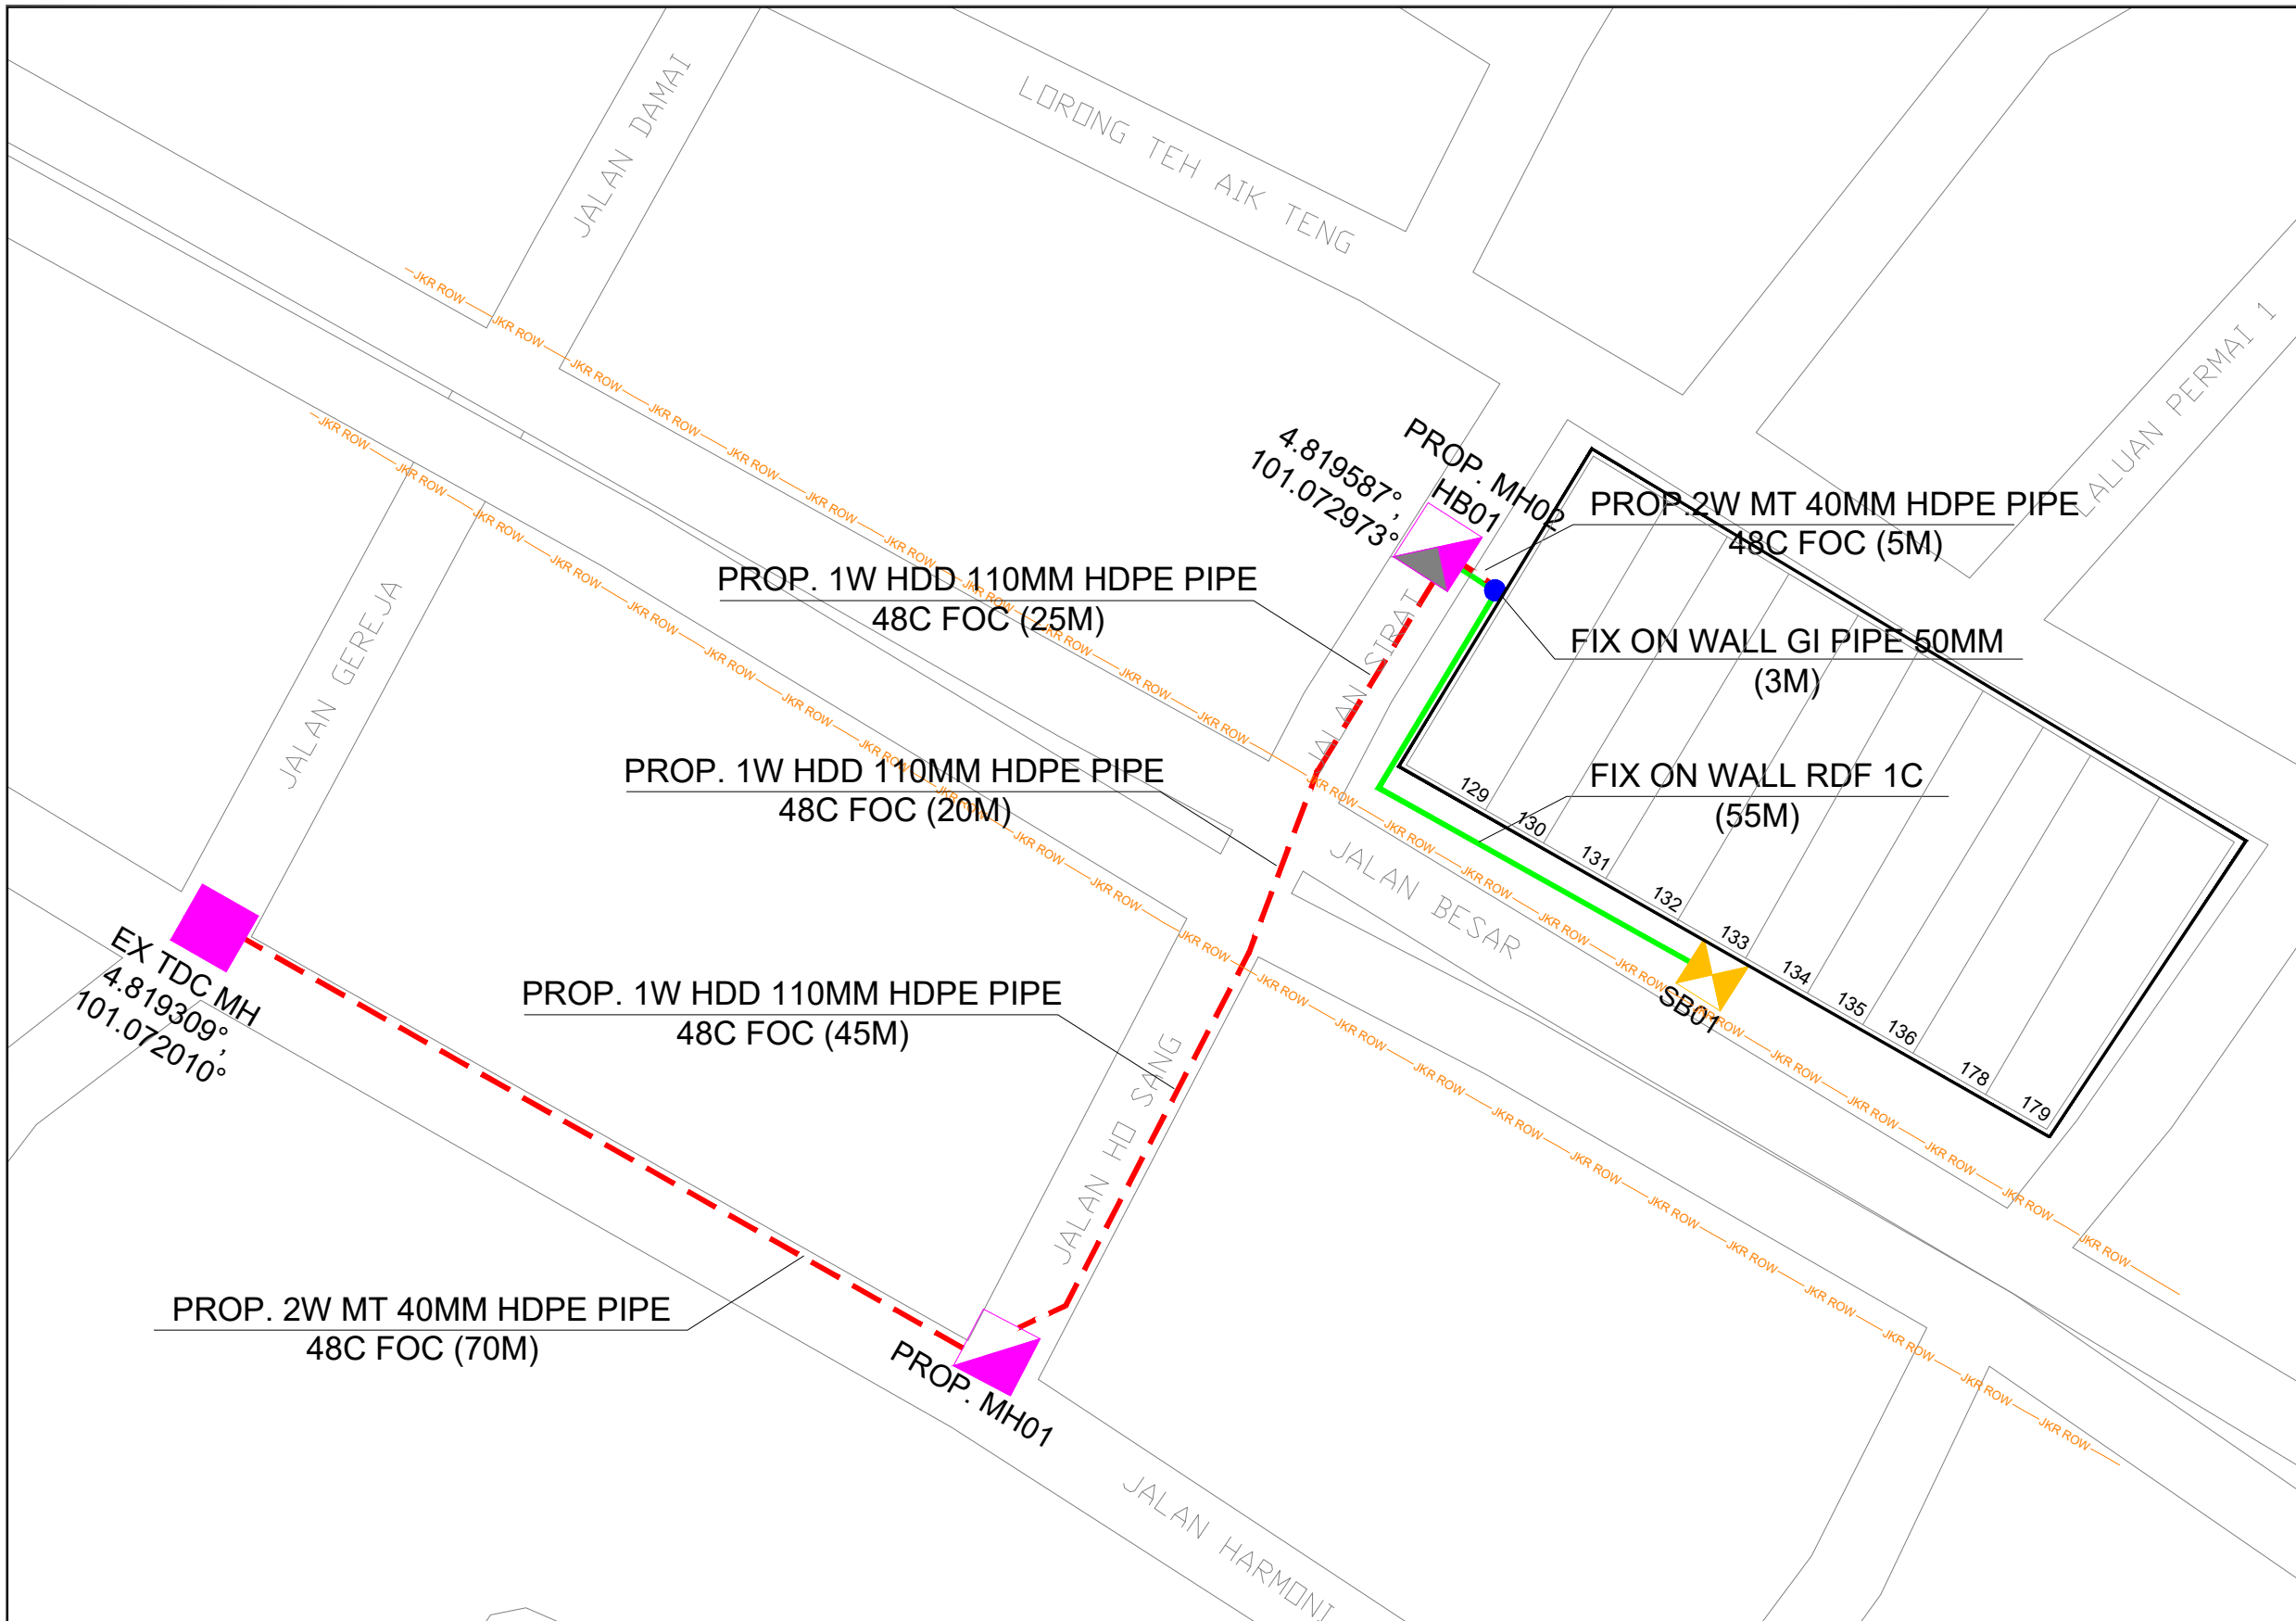
Local Authorities:-

CONFIDENTIALITY

These drawings and details are and shall remain the property of TT dotCom Sdn Bhd Both are issued in strict confidence and shall not be reproduced, copied or used in any manner without specific written permission from the owner.

LEGEND :- OUTSIDE PLANT

-  = BUILDING MANHOLE
-  = BUILDING PIT
-  = PROPOSED TIME MANHOLE
-  = EXISTING TIME MANHOLE
-  = MDF
-  = HUBBOX
-  = SUBBOX
-  = EXISTING CABLE LADDER
-  = PROPOSED TIME DUCT TO BUILDING
-  = EXISTING BUILDING DUCT ROUTE
-  = EXISTING BUILDING CABLE TRAY
-  = PROPOSED TRUNKING
-  = 1W MCT 40MM HDPE PIPE
- 1W / 2W = 1 WAY OR 2 WAY DUCT
- GI = GALVANISED IRON DUCT
- PVC = PVC DUCT
-  = DRAIN



REV. NO.	REV. DATE	REV. BY	DESCRIPTION:

time™

TIME dotCom Berhad (413292-P)

Level 3, Lot 14, No.43 & 64, Jalan U1, Hicom Glenmarie,
40000 Shah Alam, Selangor Darul Ehsan, Malaysia.
Tel: +60 3 5032 6000 Website: www.time.com.my
A member of TIME dotCom group

PROJECT TITLE:	DAMACAI SG SIPUT
DRAWING TITLE:	PROPOSED DRAWING
DRAWING NO:	SHEET NO: 1 OF 1

DRAWING SCALE:	DRAWING UNITS:
N.T.S	METER
PREPARED BY:	INITIAL & DATE:
AMTEL RESOURCES S/B	MAY 2026
DESIGNED BY:	INITIAL & DATE:
CHECKED BY:	INITIAL & DATE:
-	-
APPROVED BY:	INITIAL & DATE:
-	-