


PELAN HT



Petunjuk:

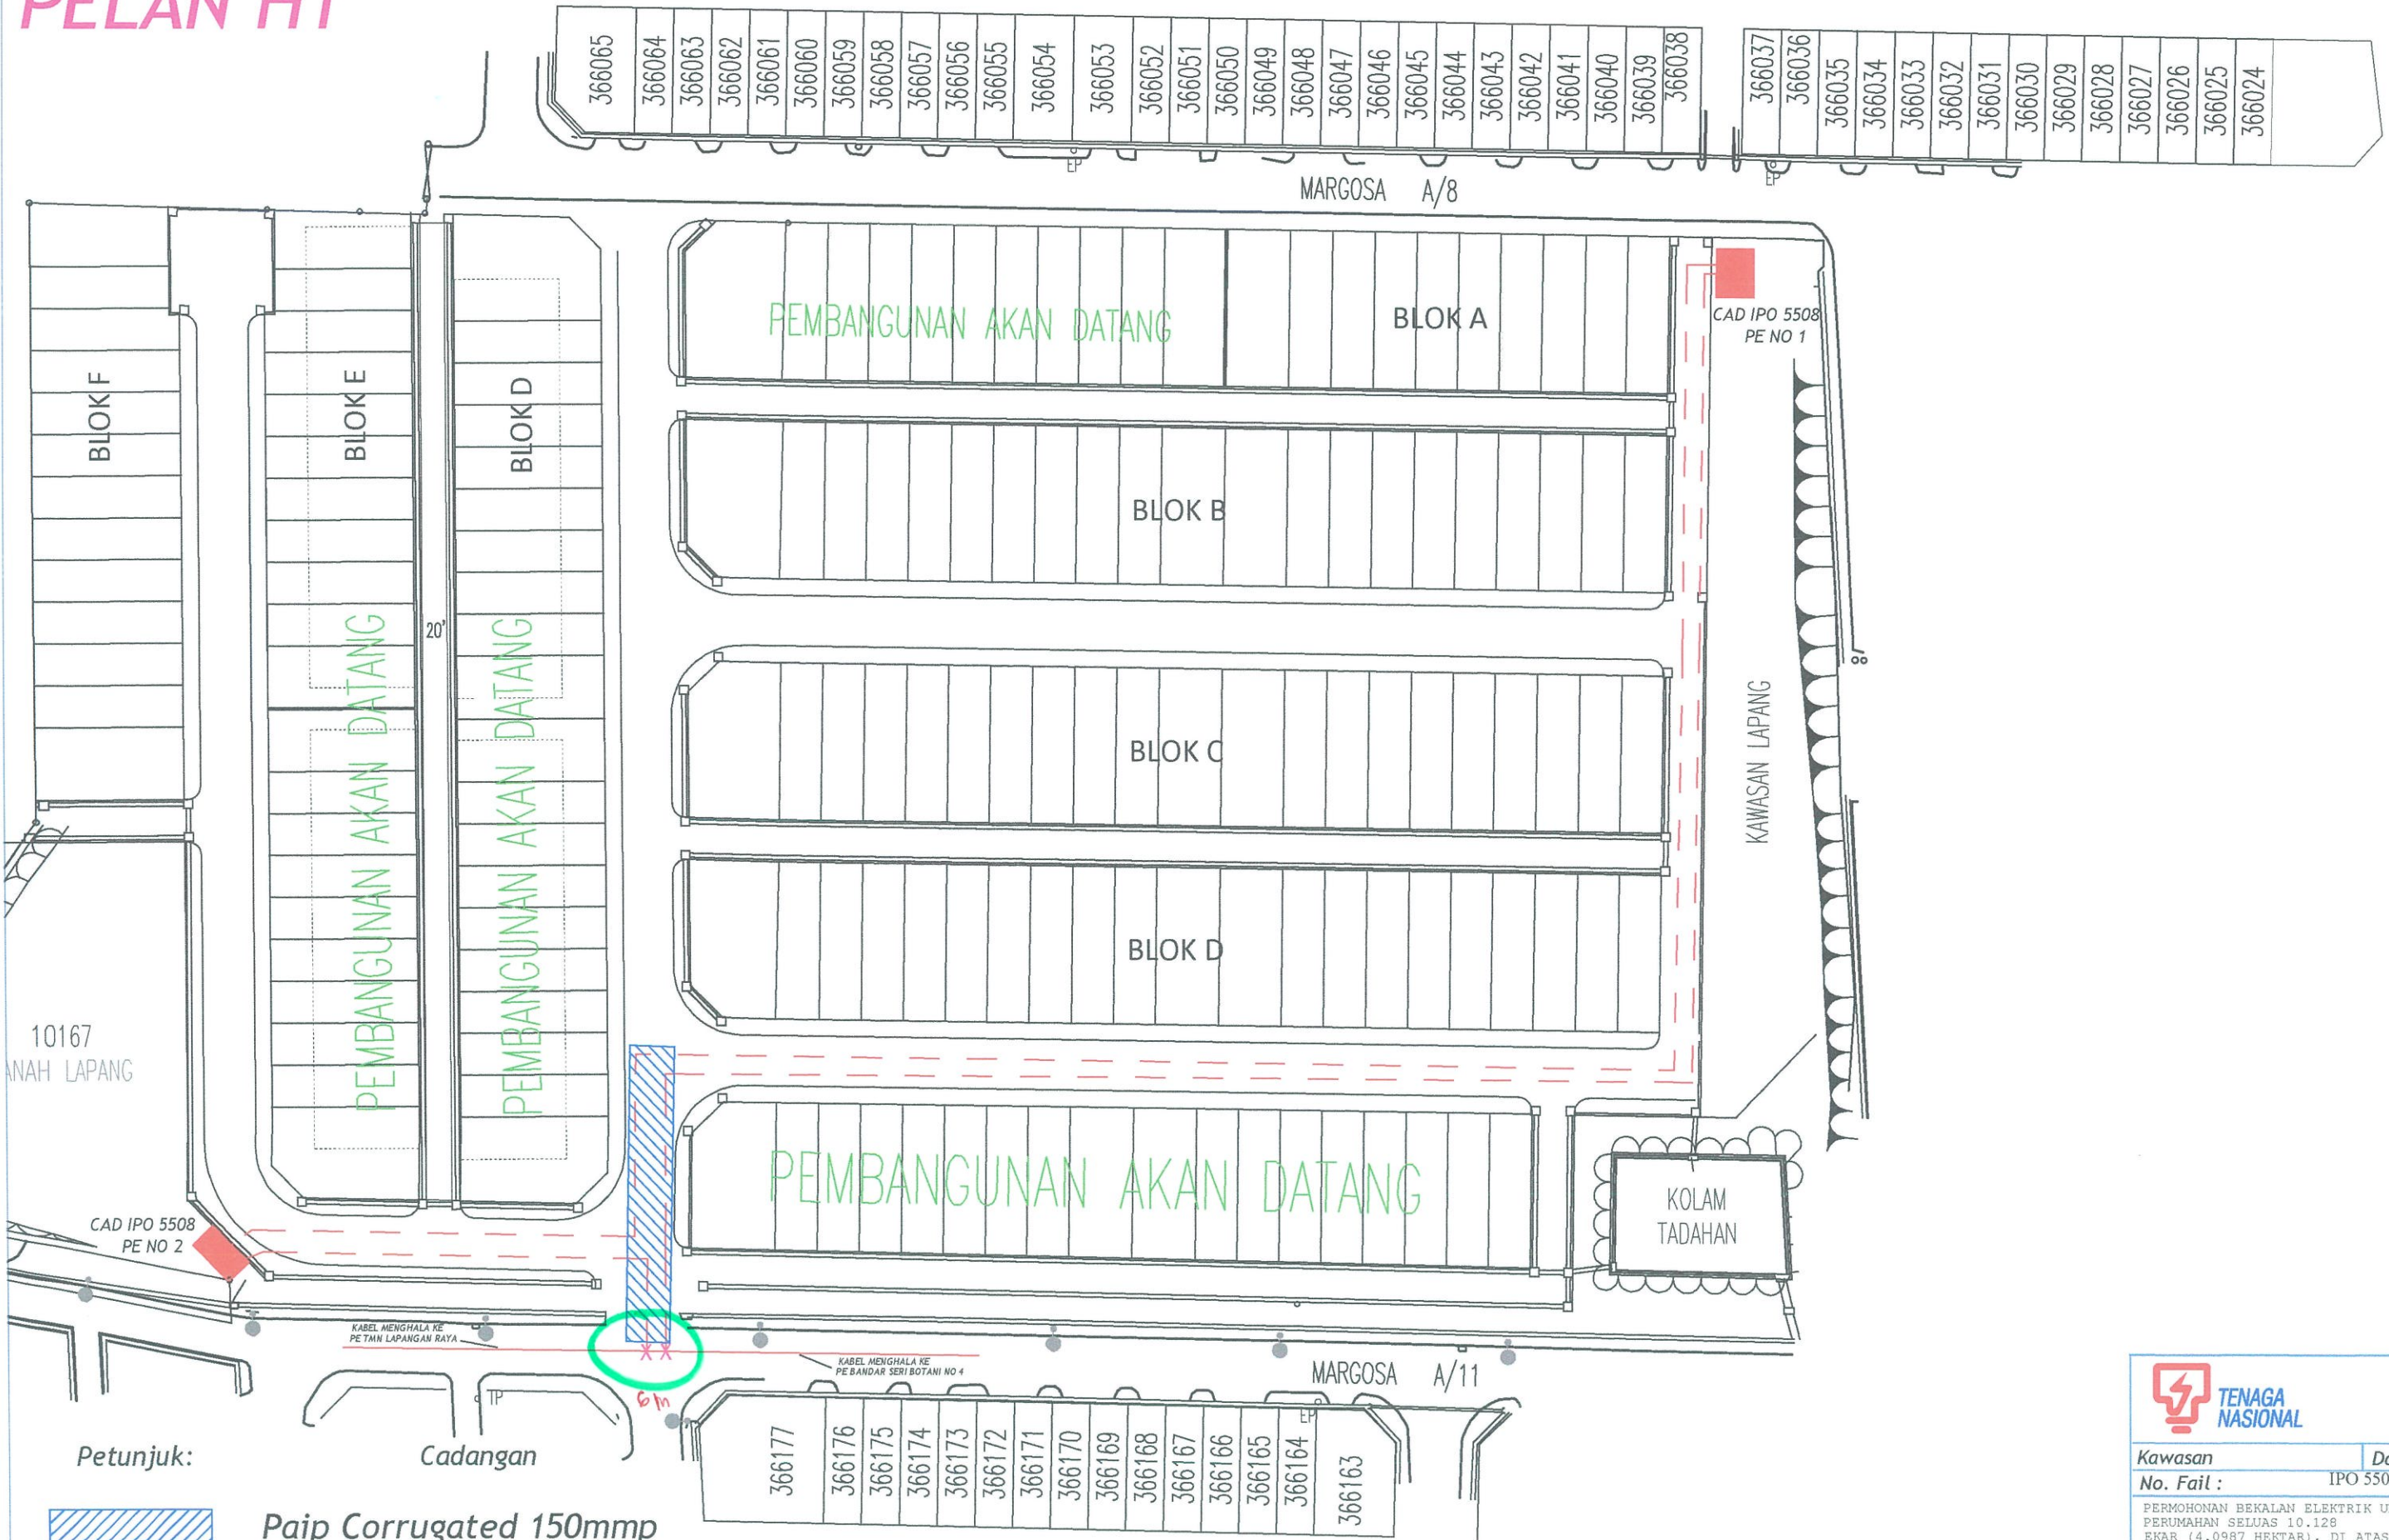

Paip Corrugated 150mmp



Kabel B/Tanah KVT 240mm x 3 teras xlpe alum (11kV)



Cad. Sambungan Terus



Kabel B/Tanah KVT 240mm x 3 teras xlpe alum (11kV)
(Kabel Sediada)

Cadangan



Kawasan	Daerah
No. Fail :	IPO 5508
PERMOHONAN BEKALAN ELEKTRIK UNTUK TUJUAN SKIM PERUMAHAN SELUAS 10.128 EKAR (4.0987 HEKTAR), DI ATAS LOT 45675 (GRN: 50157) DAN TANAH ANUGERAH KERAJAAN LOT 10167, DI BOTANI, MUKIM HULU KINTA, DAERAH KINTA, PERAK DARUL RIDZUAN UNTUK TETUAN CITY AVENUE PROPERTY SDN. BHD. (FASA 1: 79 UNIT RUMAH TERES SETINGKAT DI NO. PLOT 1 -\20PLOT 81, PLOT 93 -\parPLOT 110 & PLOT 135 -\20PLOT 142; 13 UNIT RUMAH TERES 2 TINGKAT DI NO. PLOT 143 -\20PLOT 155);	

ALL RIGHTS RESERVED
LUKISAN INI TIDAK BOLEH DIUBAHSUAI TANPA KEBENARAN DARI JURUTERA TENAGA NASIONAL BERHAD

Pindaan	Dilukis : AMRI	Diluluskan : PRAVINJIT
	Disemak : SHUHALMI	Tarikh : 14.02.2025
No. Lukisan : C/POH/PTAPAK/IPO 5508		