


Local Authorities :-
CONFIDENTIALITY

These drawings and details are and shall remain the property of TT dotCom Sdn Bhd. Both are issued in strict confidence and shall not be reproduced, copied or used in any manner without specific written permission from the owner.

- LEGEND :-**
- = PROPOSED TIME MANHOLE
 - - - = PROPOSED DUCT ROUTE
 - 2W / 4W = 2 WAY OR 4 WAY DUCT
 - ↔ = TRAFFIC FLOW

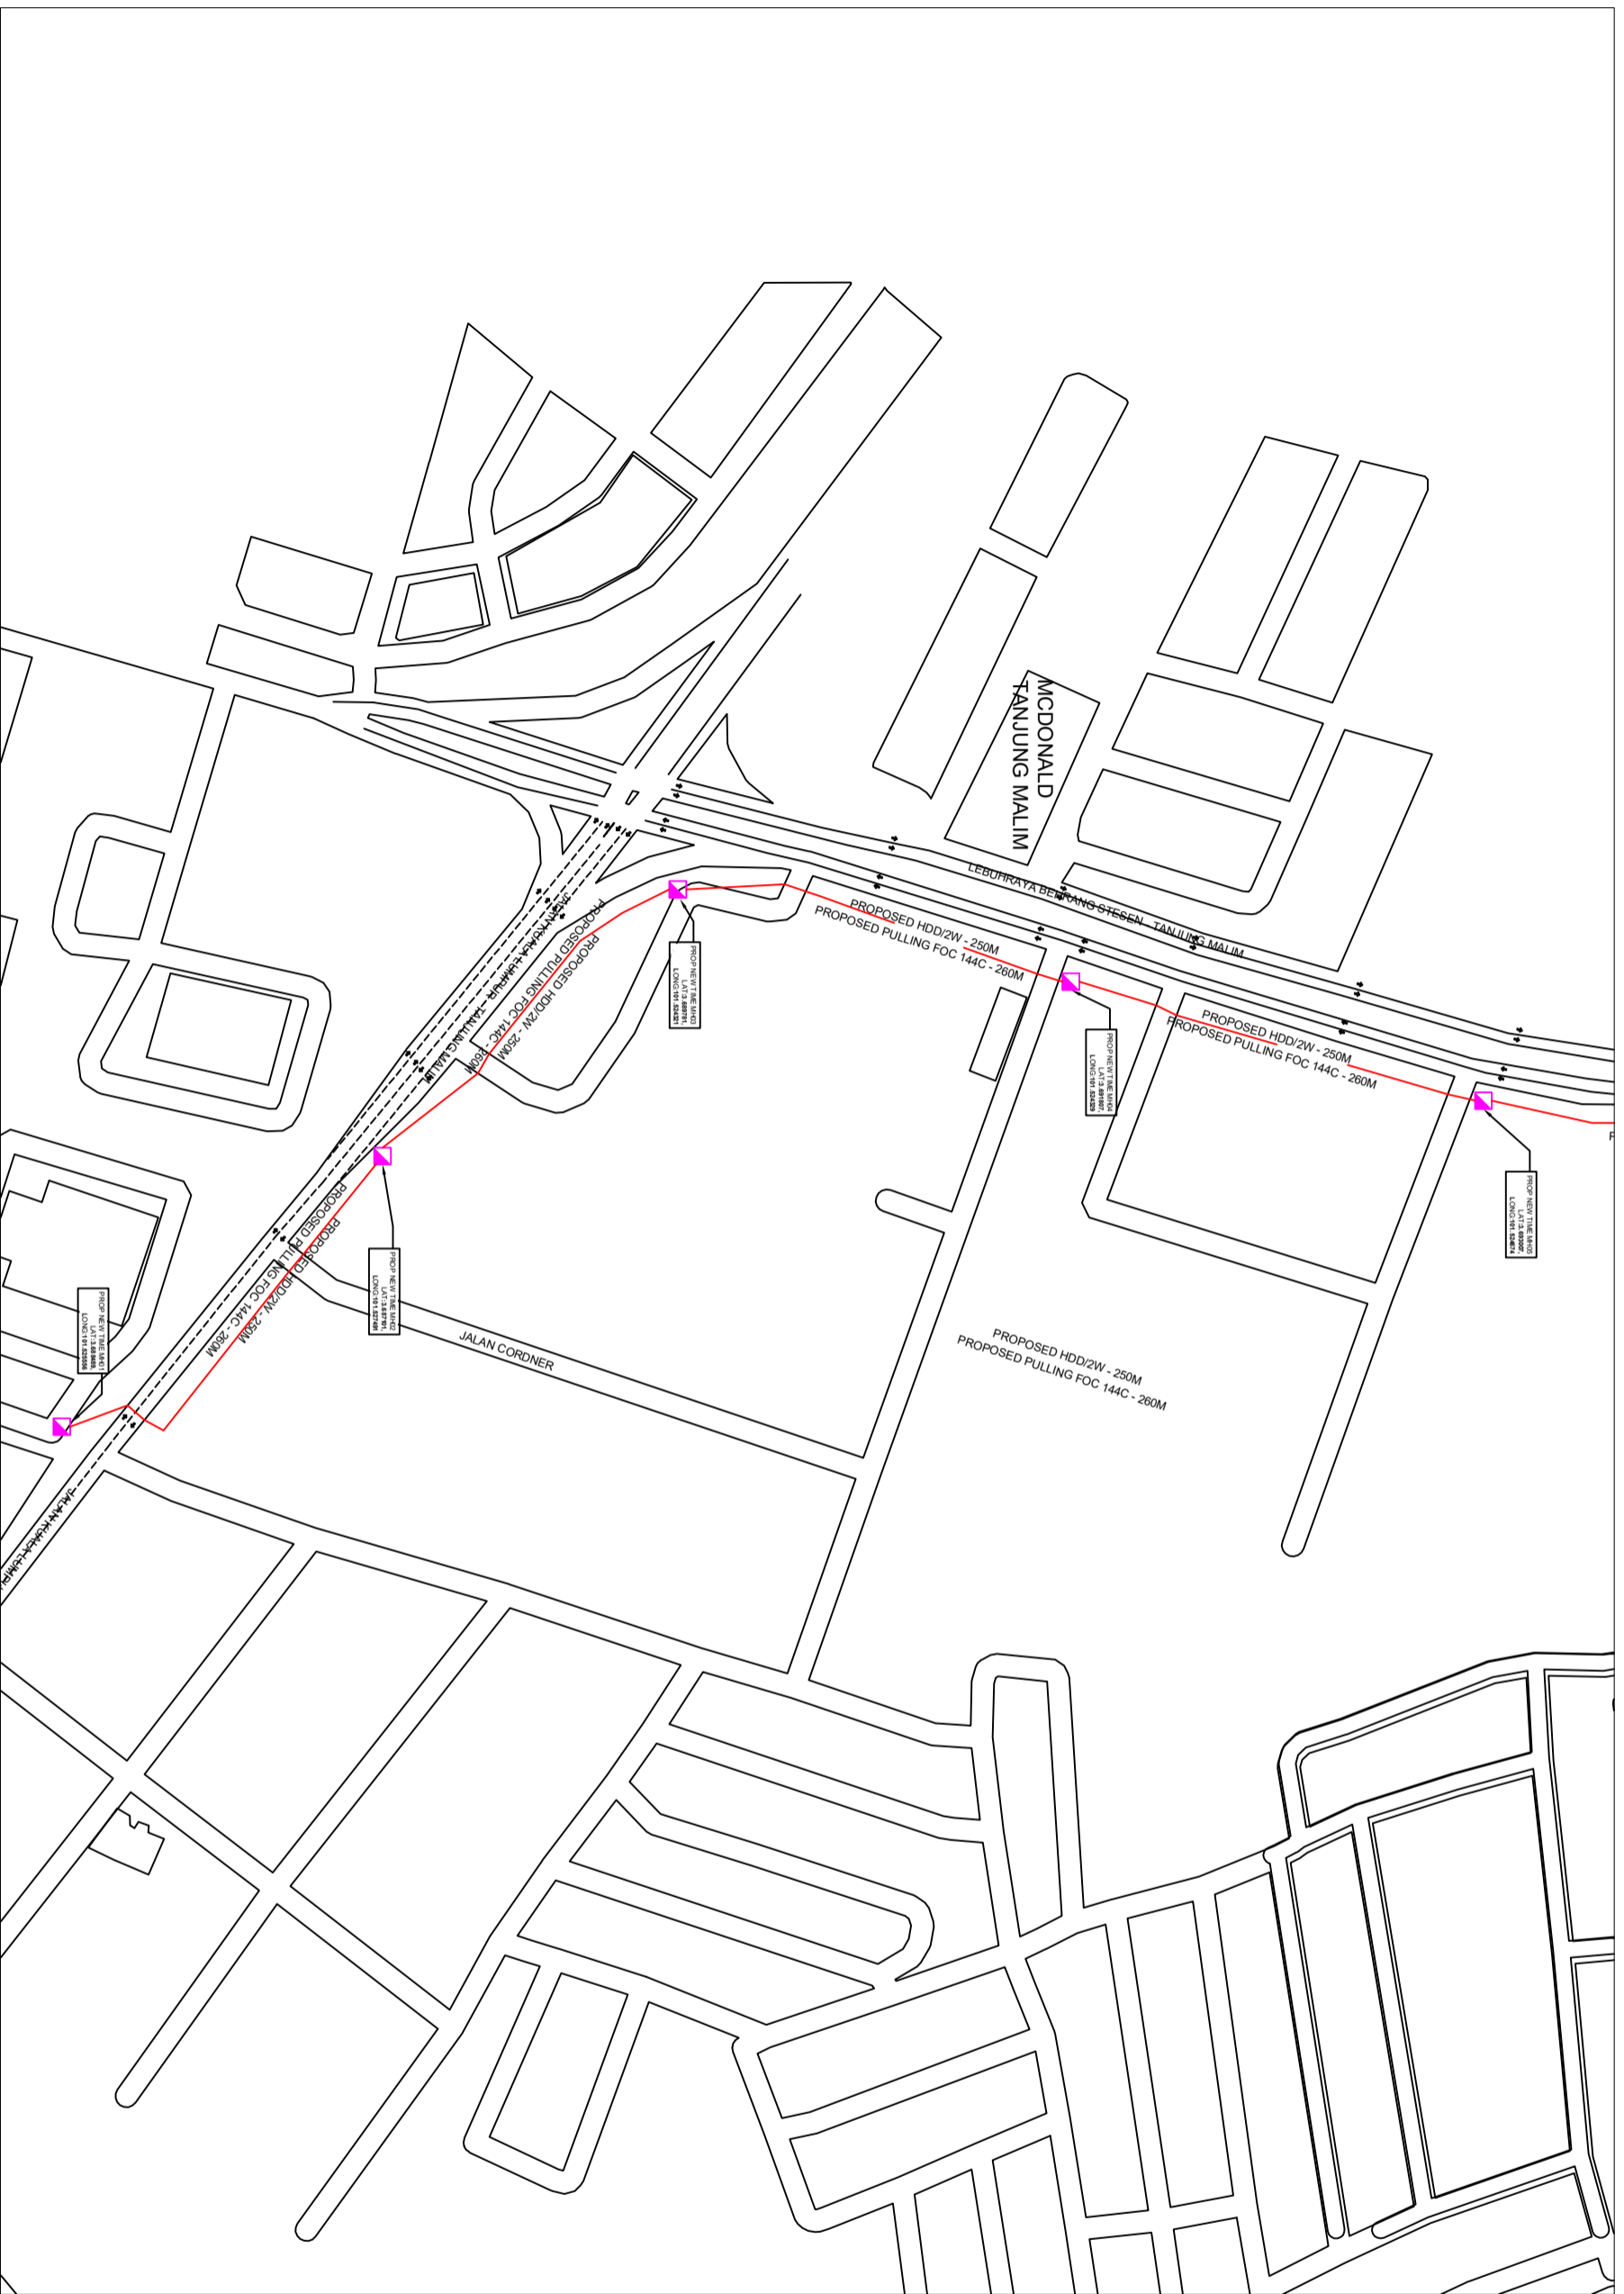

| REV. NO. | REV. DATE | REV. BY |
|----------|-----------|---------|
| | | |
| | | |
| | | |
| | | |



Teocom Energy Sdn. Bhd. (1255358-W)
 No 10-2, Jalan Putra Impiana 1,
 Taman Putra Impiana,
 47100 Puchong, Selangor Darul Ehsan.
 Tel: +60 3 8066 3432
 E-mail: info@teocom.my



TT dotCom Sdn Bhd (52371-A)
 No 14, Jalan Malisiret U1/26,
 Hicom, Glenmarie Industrial Park,
 40150 Shah Alam, Selangor Darul Ehsan, Malaysia.
 Tel: +60 3 5032 6000
 Website: www.time.com.my

PROJECT TITLE:
 KERJA – KERJA PEMASANGAN KABEL TELEKOMUNIKASI SECARA KAEDAH HORIZONTAL DIRECTIONAL DRILLING (HDD) DI JALAN KUALA LUMPUR – TANJUNg MALIM UNTUK TETUAN TT DOTCOM SDN BHD – (UPSI PROTON)

DRAWING TITLE:
 PROPOSED CONSTRUCTION DRAWING

DRAWING NO: TTDc 0000000 00011 0 **SHEET NO:** 1/1





| | |
|---|--|
| DRAWING SCALE: N.T.S | DRAWING UNITS: METER |
| PREPARED BY: TECOM ENERGY SDN. BHD. | INITIAL & DATE: 23/02/2024 |
| DESIGNED BY: TECOM ENERGY SDN. BHD. | INITIAL & DATE: 23/02/2024 |
| CHECKED BY: - | INITIAL & DATE: - |
| APPROVED BY: - | INITIAL & DATE: - |


Local Authorities :-

CONFIDENTIALITY

These drawings and details are and shall remain the property of TT dotCom Sdn Bhd. Both are issued in strict confidence and shall not be reproduced, copied or used in any manner without specific written permission from the owner.

LEGEND :-

-  = PROPOSED TIME MANHOLE
-  = PROPOSED DUCT ROUTE
-  = 2 WAY OR 4 WAY DUCT
-  = TRAFFIC FLOW

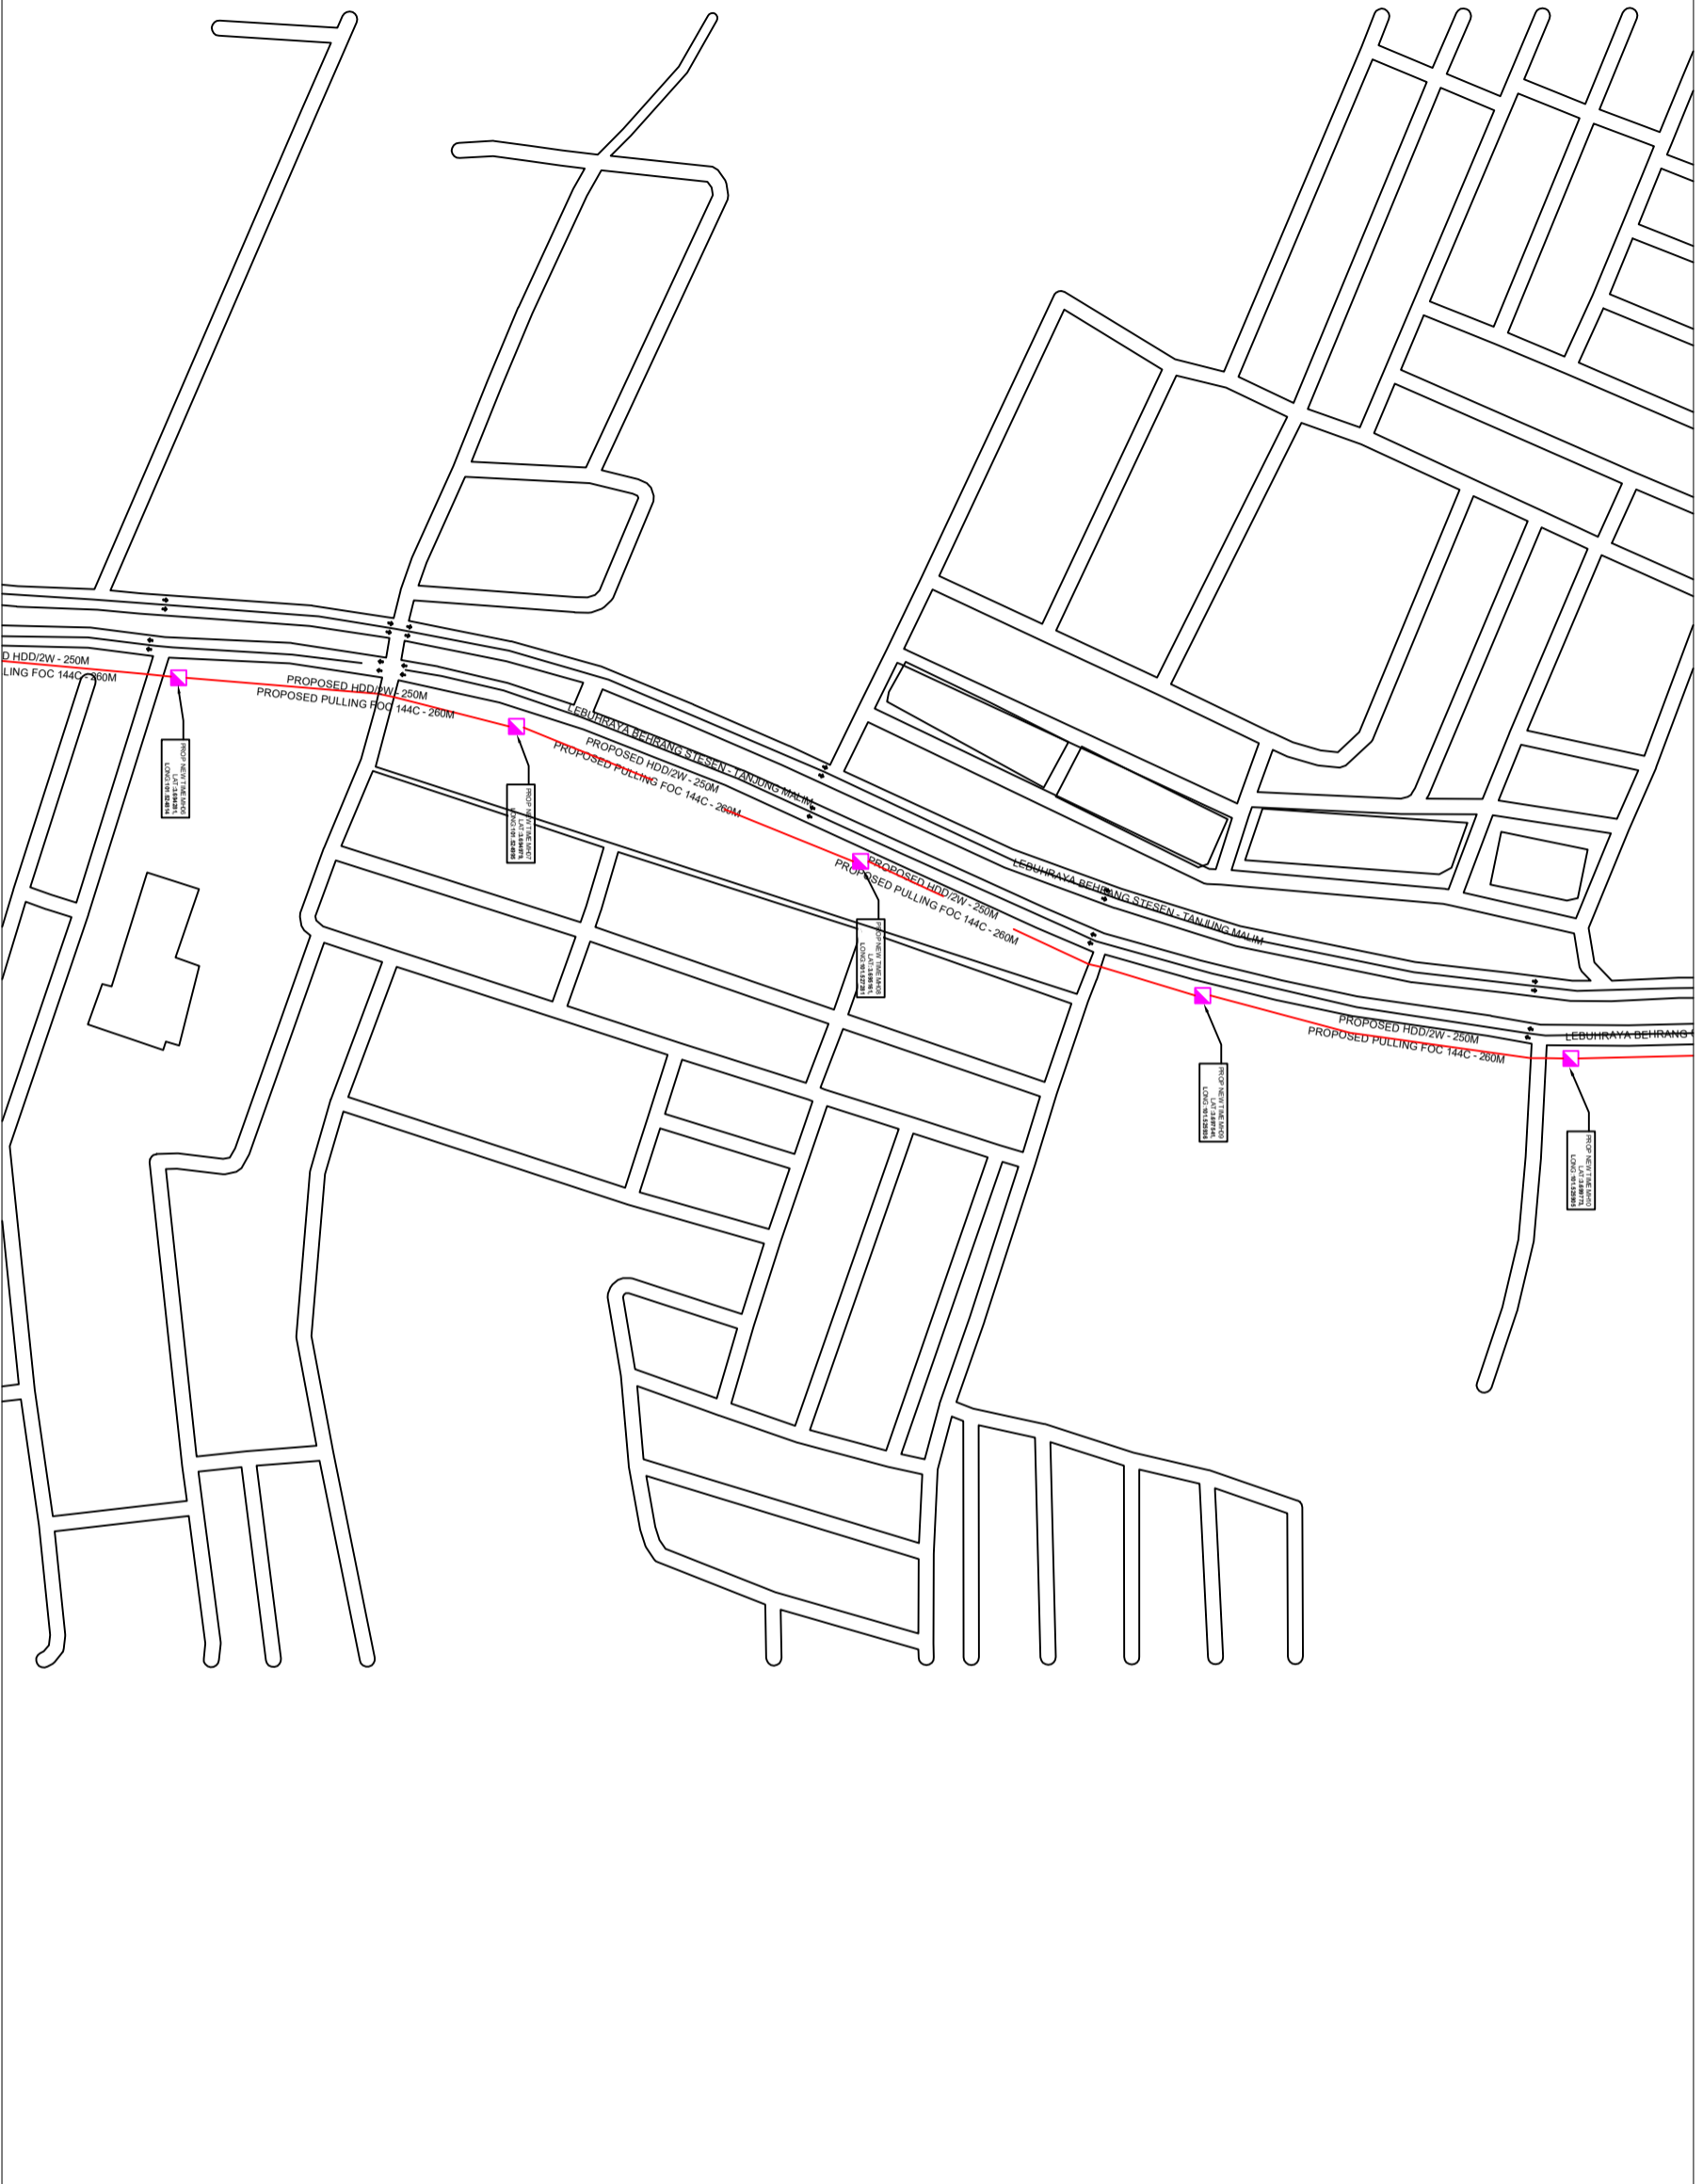

| REV. NO. | REV. DATE | REV. BY |
|----------|-----------|---------|
| | | |
| | | |
| | | |



Tecom Energy Sdn. Bhd. (1255358-W)
 No 10-2, Jalan Putra Impiana 1,
 Taman Putra Impiana,
 Puchong, Selangor Darul Ehsan.
 Tel: +60 3 8066 3432
 E-mail: info@tecom.my



TT dotCom Sdn Bhd (52371-A)
 No 14, Jalan Malisiret U1/26,
 Hicom, Glenmarie Industrial Park
 40150 Shah Alam, Selangor Darul Ehsan, Malaysia.
 Tel: +60 3 5032 6000
 Website: www.ttme.com.my

| | |
|-----------------------|--|
| PROJECT TITLE: | KERJA – KERJA PEMASANGAN KABEL TELEKOMUNIKASI SECARA KAEDAH HORIZONTAL DIRECTIONAL DRILLING (HDD) DI JALAN KUALA LUMPUR – TANJUNG MALIM UNTUK TETUAN TT DOTCOM SDN BHD – (UPSI PROTON) |
| DRAWING TITLE: | PROPOSED CONSTRUCTION DRAWING |
| DRAWING NO: | TTdC 00010000 00011 0 |
| SHEET NO: | 1/1 |

| | |
|------------------------|----------------------------|
| DRAWING SCALE: | DRAWING UNITS: |
| N.T.S | METER |
| PREPARED BY: | INITIAL & DATE: |
| TECOM ENERGY SDN. BHD. | 23/02/2024 |
| DESIGNED BY: | INITIAL & DATE: |
| TECOM ENERGY SDN. BHD. | 23/02/2024 |
| CHECKED BY: | INITIAL & DATE: |
| — | — |
| APPROVED BY: | INITIAL & DATE: |
| — | — |





KELULUSAN PLAN


Local Authorities :-

CONFIDENTIALITY


These drawings and details are and shall remain the property of TT dotCom Sdn Bhd. Both are issued in strict confidence and shall not be reproduced, copied or used in any manner without specific written permission from the owner.

LEGEND :-

-  = PROPOSED TIME MANHOLE
-  = PROPOSED DUCT ROUTE
-  = 2W / 4W = 2 WAY OR 4 WAY DUCT
-  = TRAFFIC FLOW

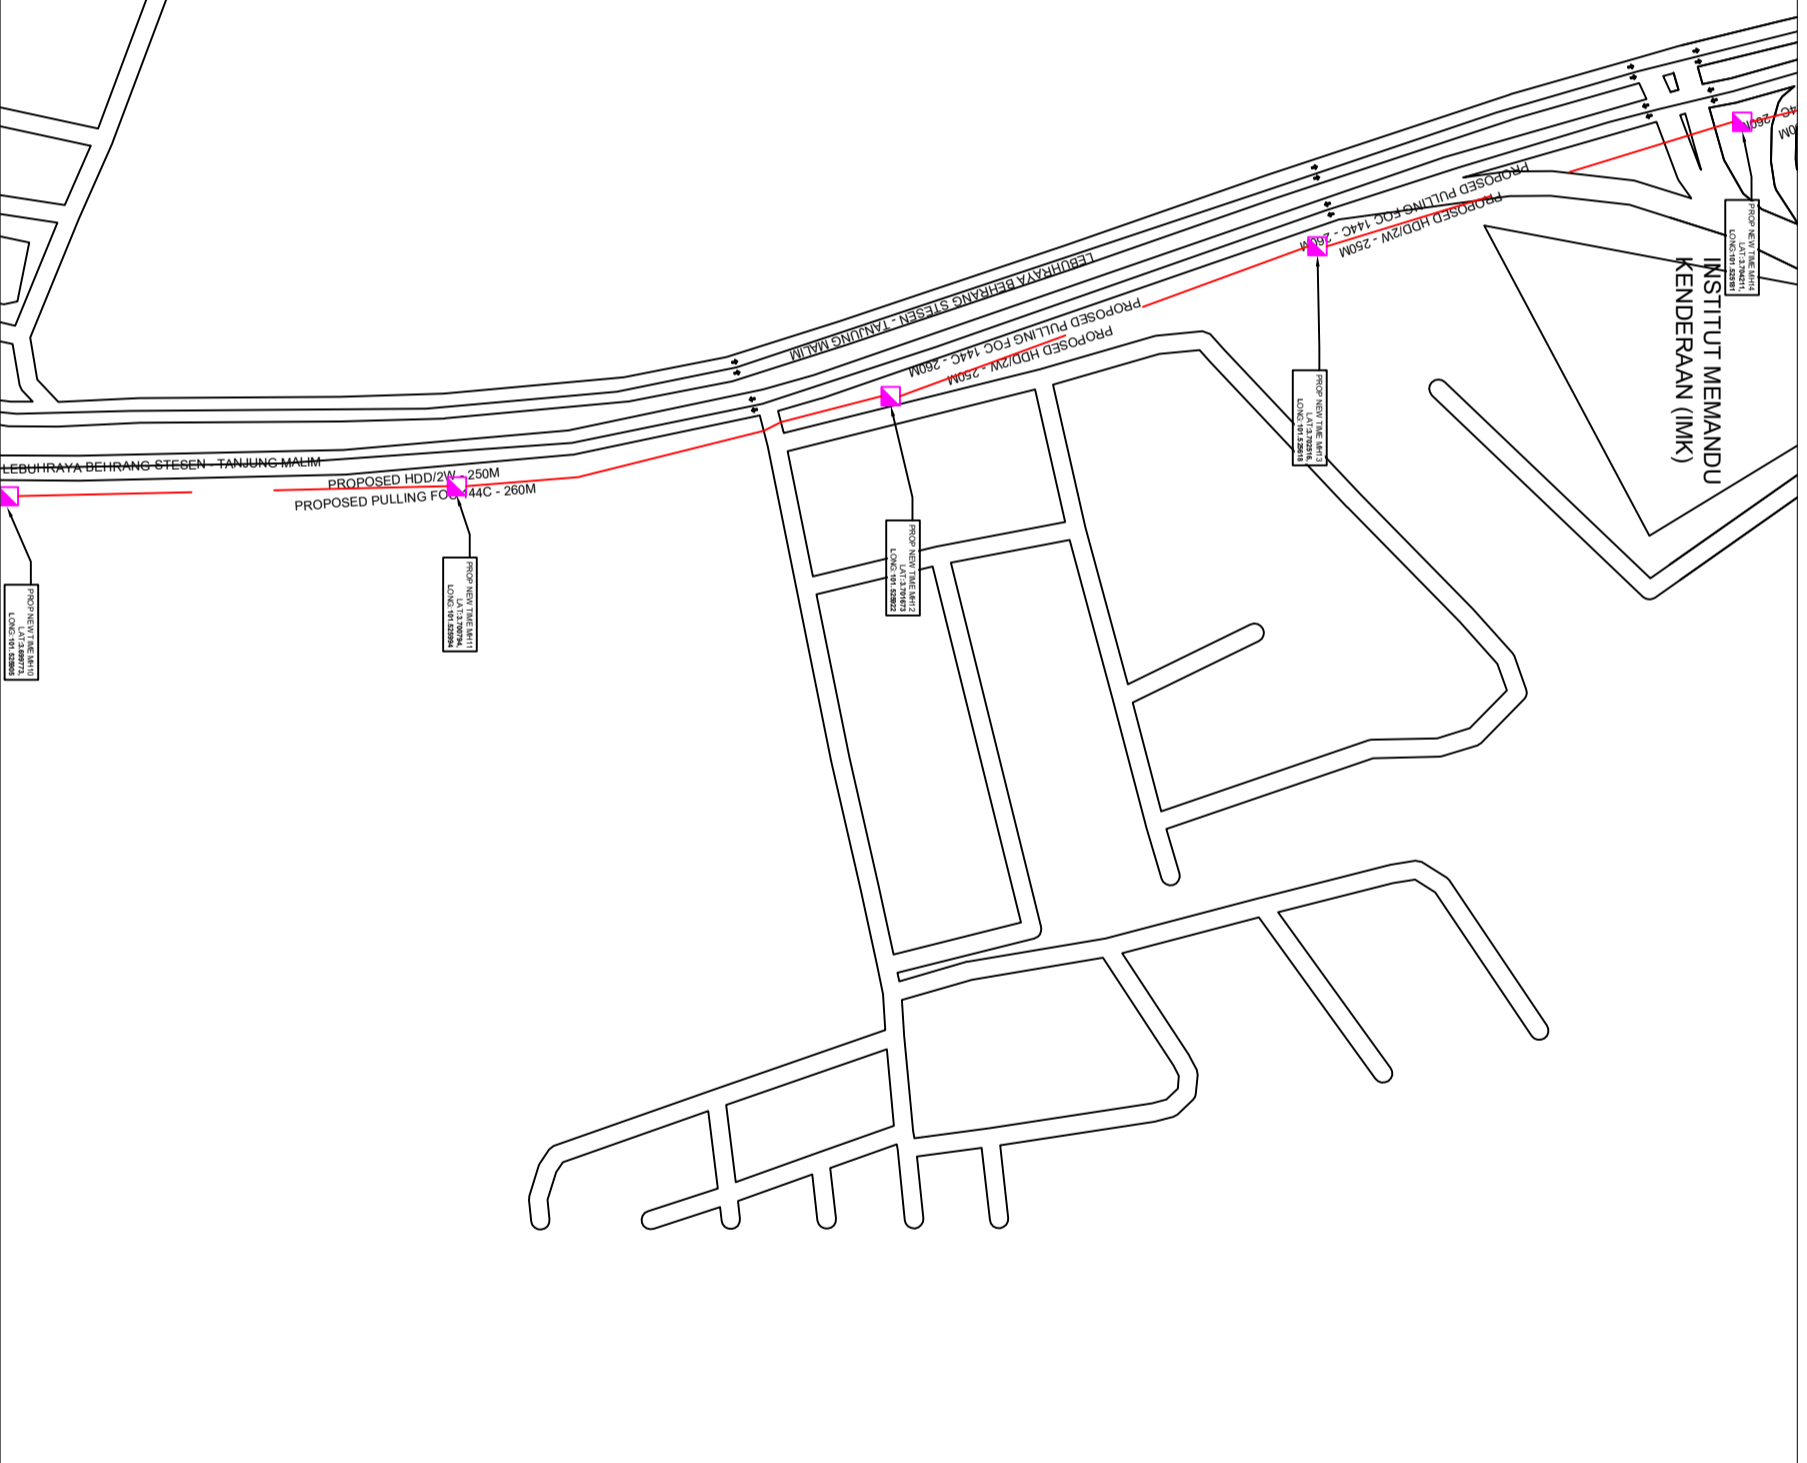

| REV. NO. | REV. DATE | REV. BY |
|----------|-----------|---------|
| | | |
| | | |
| | | |
| | | |



Tecom Energy Sdn. Bhd. (1255358-W)
 No 10-2, Jalan Putra Impiana 1,
 Taman Putra Impiana,
 47100 Puchong, Selangor Darul Ehsan.
 Tel: +60 3 8066 3432
 E-mail: info@tecom.my



TT dotCom Sdn Bhd (52371-A)
 No 14, Jalan Majistret U1/26,
 Hicom Glenmarie Industrial Park
 40150 Shah Alam, Selangor Darul Ehsan, Malaysia.
 Tel: +60 3 5032 6000
 Website: www.time.com.my

PROJECT TITLE:
 KERJA – KERJA PEMASANGAN KABEL TELEKOMUNIKASI SECARA KAEDAH HORIZONTAL DIRECTIONAL DRILLING (HDD) DI JALAN KUALA LUMPUR – TANJUNG MALIM UNTUK TETUAN TT DOTCOM SDN BHD – (UPSI PROTON)

DRAWING TITLE:
 PROPOSED CONSTRUCTION DRAWING

DRAWING NO: TTDC 000000 0001 0 SHEET NO: 1/1

| DRAWING SCALE: | DRAWING UNITS: |
|--|-------------------------------|
| N.T.S | METER |
| PREPARED BY: TECOM ENERGY SDN. BHD. | INITIAL & DATE: 23/02/2024 |
| DESIGNED BY: TECOM ENERGY SDN. BHD. | INITIAL & DATE: 23/02/2024 |
| CHECKED BY: | INITIAL & DATE: |
| APPROVED BY: | INITIAL & DATE: |




KELULUSAN PLAN


Local Authorities :-

CONFIDENTIALITY

These drawings and details are and shall remain the property of TT dotCom Sdn Bhd. Both are issued in strict confidence and shall not be reproduced, copied or used in any manner without specific written permission from the owner.

LEGEND :-

-  = PROPOSED TIME MANHOLE
-  = PROPOSED DUCT ROUTE
- 2W / 4W = 2 WAY OR 4 WAY DUCT
-  = TRAFFIC FLOW

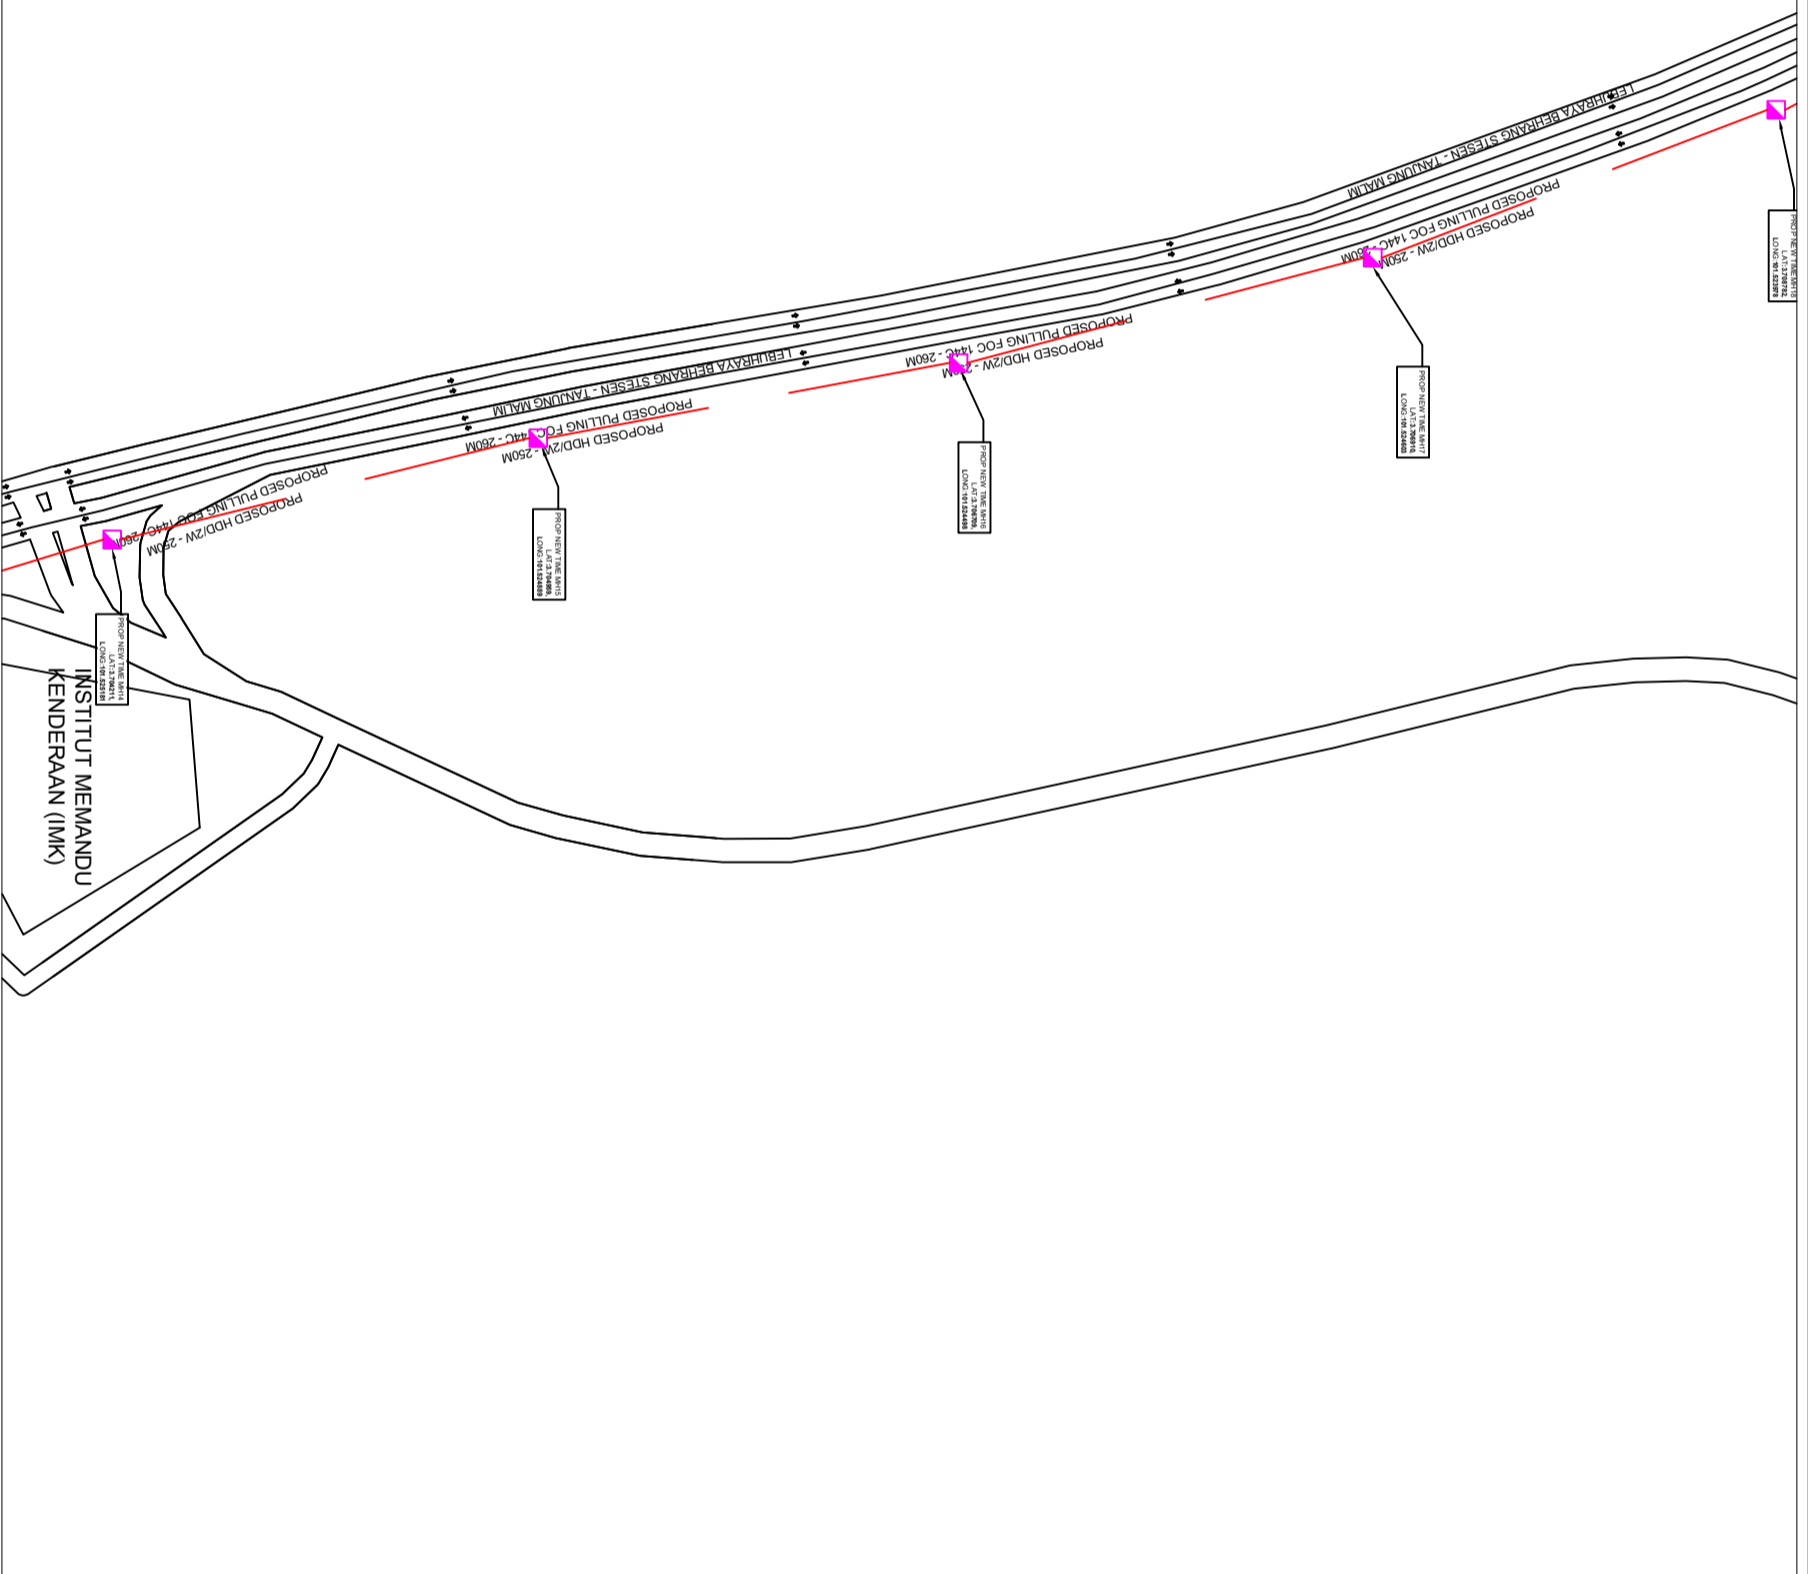

| | | |
|----------|-----------|---------|
| REV. NO. | REV. DATE | REV. BY |
| | | |
| | | |
| | | |



Tecom Energy Sdn. Bhd. (1255358-W)
 No 10-2, Jalan Putra Impiana 1,
 Taman Putra Impiana,
 47100 Puchong, Selangor Darul Ehsan.
 Tel: +60 3 8086 3432
 E-mail: info@tecom.my



TT dotCom Sdn Bhd (52371-A)
 No 14, Jalan Malisiret U1/26,
 HiCom Glenmarie Industrial Park
 40150 Shah Alam, Selangor Darul Ehsan, Malaysia.
 Tel: +60 3 5032 6000
 Website: www.time.com.my

PROJECT TITLE:

KERJA – KERJA PEMASANGAN KABEL TELEKOMUNIKASI SECARA KAEDAH HORIZONTAL DIRECTIONAL DRILLING (HDD) DI JALAN KUALA LUMPUR – TANJUNJ MALIM UNTUK TETUAN TT DOTCOM SDN BHD – (UPSI PROTON)

DRAWING TITLE:

PROPOSED CONSTRUCTION DRAWING

DRAWING NO:

TTdC 0001000 00011 0

SHEET NO:

1/1

DRAWING SCALE:

N.T.S. DRAWING UNITS: METER

PREPARED BY:

TECOM ENERGY SDN. BHD. INITIAL & DATE: 23/02/2024

DESIGNED BY:

TECOM ENERGY SDN. BHD. INITIAL & DATE: 23/02/2024

CHECKED BY:

INITIAL & DATE: -

APPROVED BY:

INITIAL & DATE: -




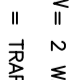
KELULUSAN PLAN


Local Authorities :-

CONFIDENTIALITY


These drawings and details are and shall remain the property of TT dotCom Sdn Bhd. Both are issued in strict confidence and shall not be reproduced, copied or used in any manner without specific written permission from the owner.

LEGEND :-

-  = PROPOSED TIME MANHOLE
-  = PROPOSED DUCT ROUTE
-  2W / 4W = 2 WAY OR 4 WAY DUCT
-  = TRAFFIC FLOW

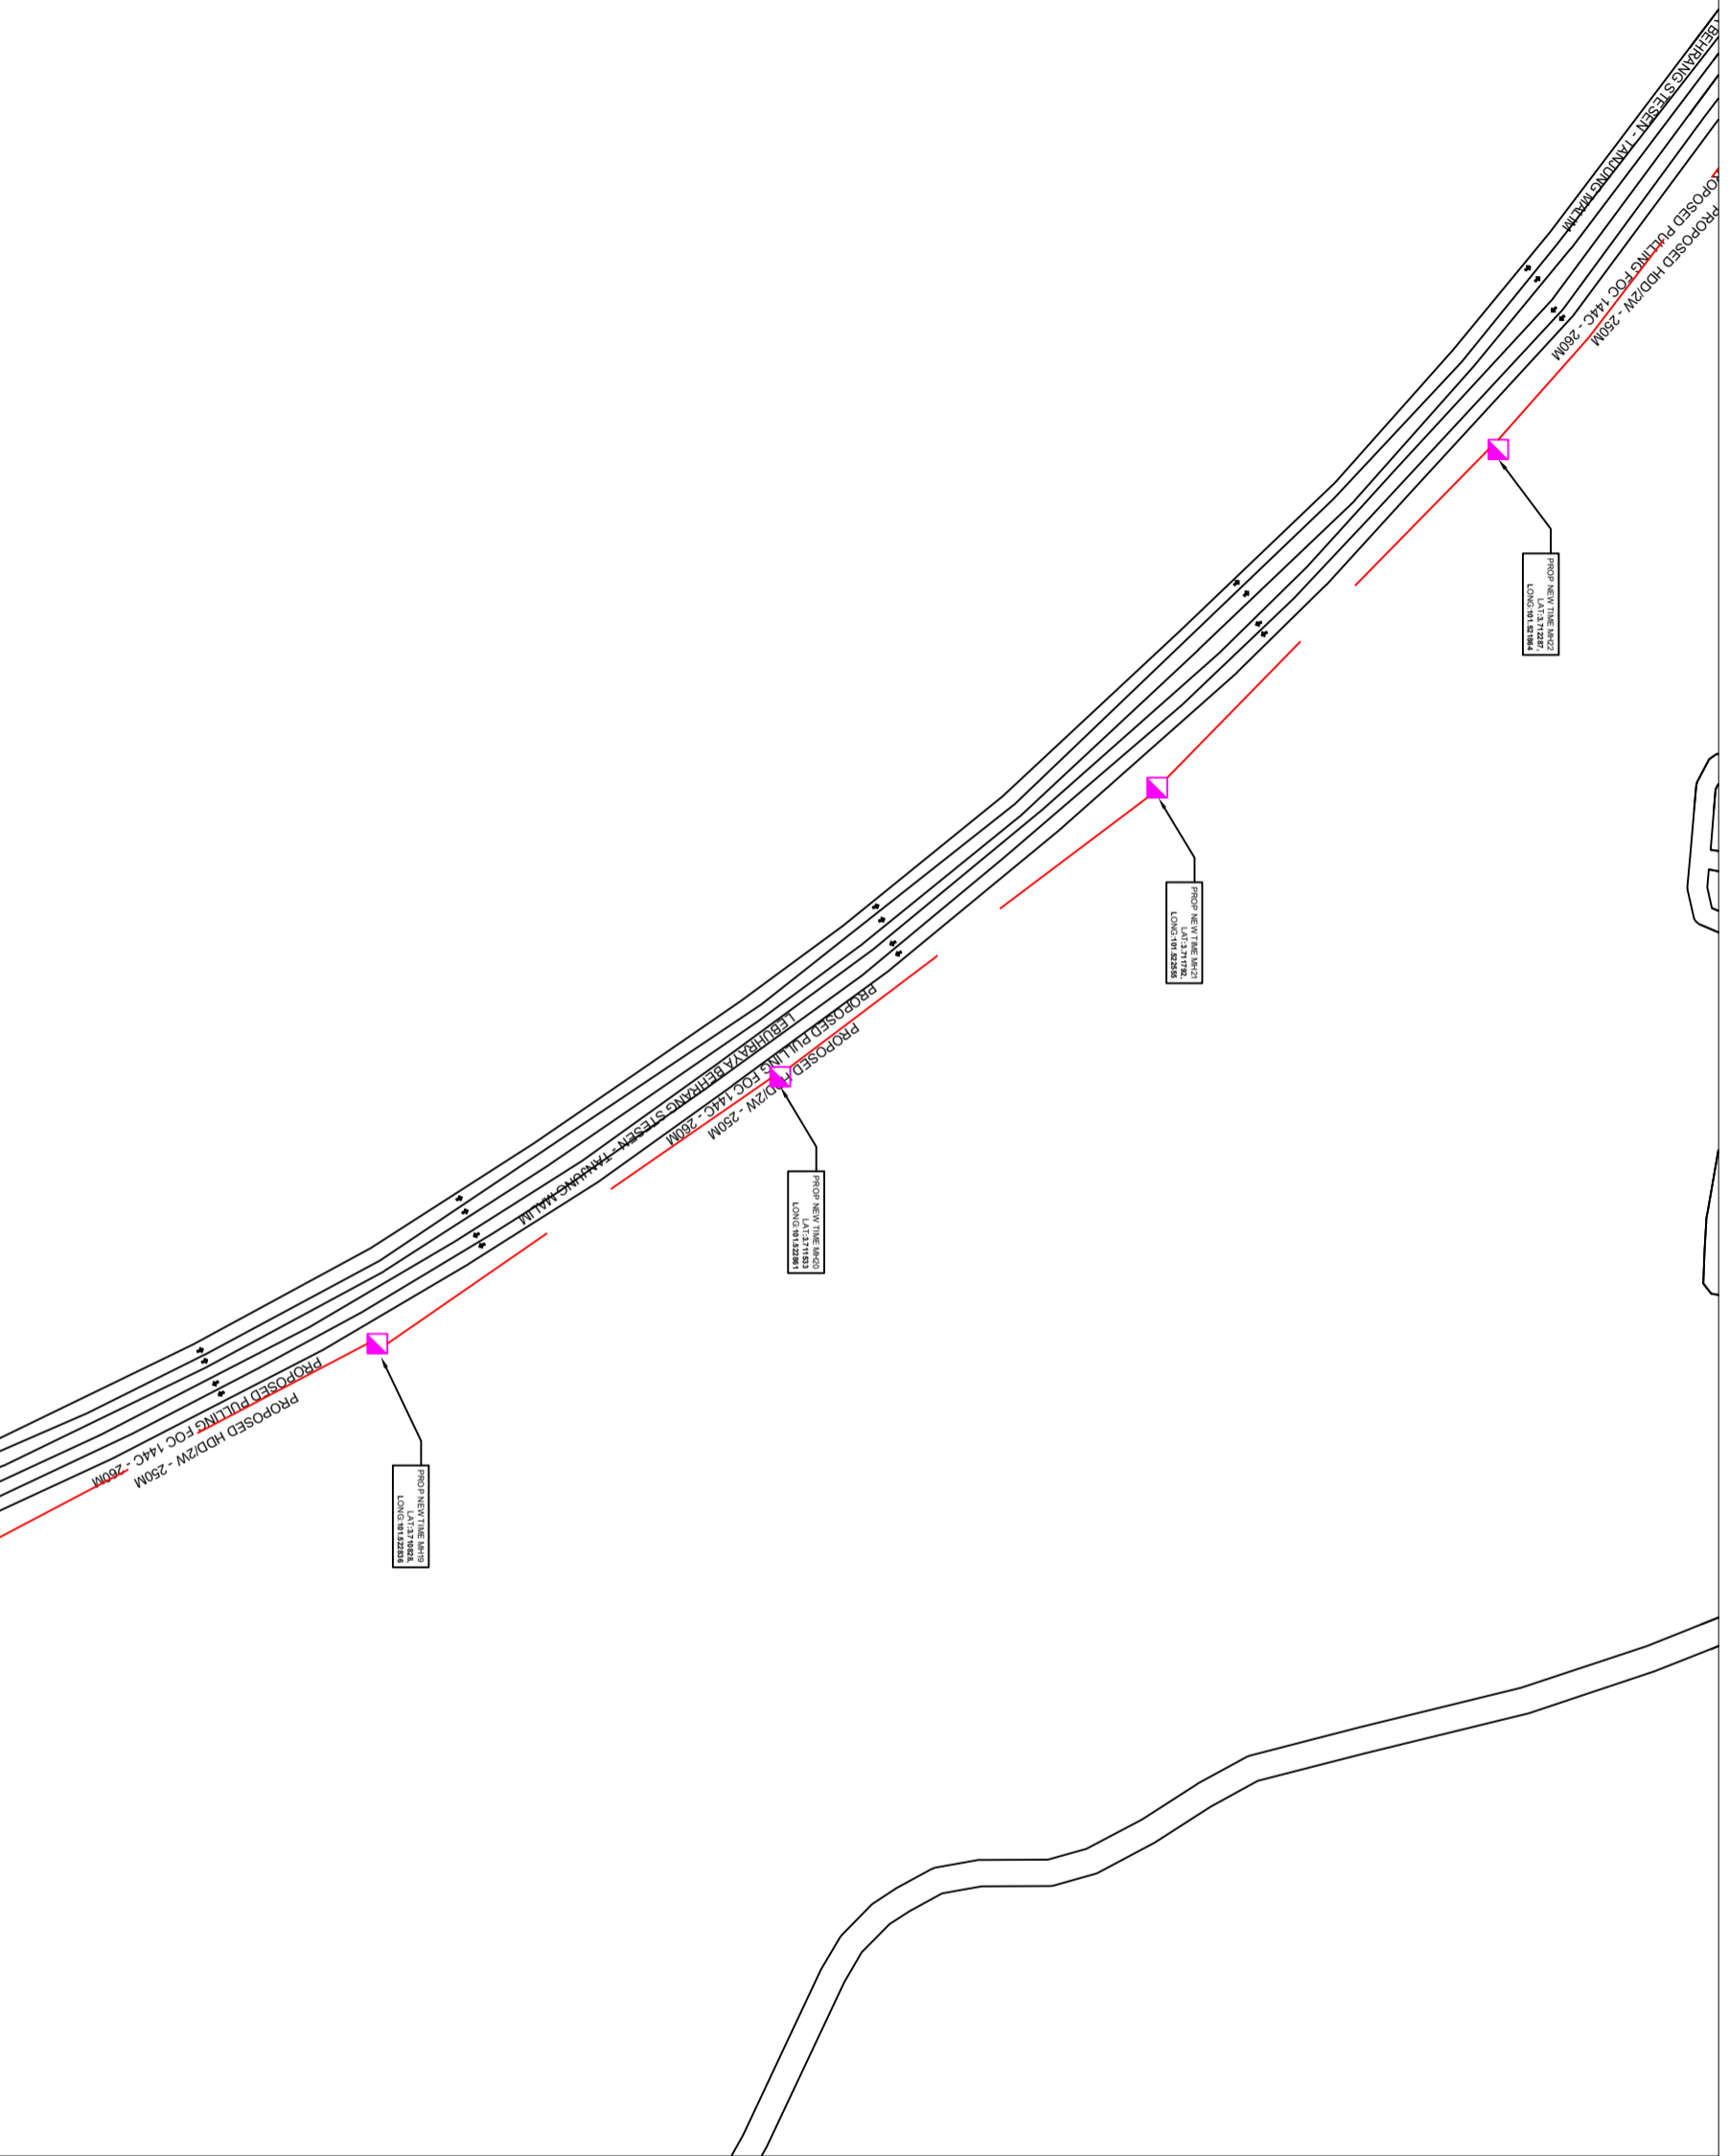

| REV. NO. | REV. DATE | REV. BY |
|----------|-----------|---------|
| | | |
| | | |
| | | |
| | | |



Teecom Energy Sdn. Bhd. (1255358-W)
 No 10-2, Jalan Putra Impiana 1,
 Taman Putra Impiana,
 47100 Puchong, Selangor Darul Ehsan.
 Tel: +60 3 8066 3432
 E-mail: info@tecom.my



TT dotCom Sdn Bhd (52371-A)
 No 14, Jalan Malisiret U1/26,
 Hicom Glenmarie Industrial Park
 40150 Shah Alam, Selangor Darul Ehsan, Malaysia.
 Tel: +60 3 5032 6000
 Website: www.time.com.my

PROJECT TITLE:
 KERJA – KERJA PEMASANGAN KABEL TELEKOMUNIKASI SECARA KAEDAH HORIZONTAL DIRECTIONAL DRILLING (HDD) DI JALAN KUALA LUMPUR – TANJUNG MALIM UNTUK TETUAN TT DOTCOM SDN BHD – (UPSI PROTON)





DRAWING TITLE:
 PROPOSED CONSTRUCTION DRAWING

DRAWING NO: TTDC 0000000000000100 SHEET NO: 1/1

| DRAWING SCALE: | DRAWING UNITS: |
|--|-------------------------------|
| N.T.S | METER |
| PREPARED BY: TECOM ENERGY SDN. BHD. | INITIAL & DATE: 23/02/2024 |
| DESIGNED BY: TECOM ENERGY SDN. BHD. | INITIAL & DATE: 23/02/2024 |
| CHECKED BY: - | INITIAL & DATE: - |
| APPROVED BY: - | INITIAL & DATE: - |

Local Authorities :-
CONFIDENTIALITY

These drawings and details are and shall remain the property of TT dotCom Sdn Bhd. Both are issued in strict confidence and shall not be reproduced, copied or used in any manner without specific written permission from the owner.

- LEGEND :-**
-  = PROPOSED TIME MANHOLE
 -  = PROPOSED DUCT ROUTE
 -  / 4W = 2 WAY OR 4 WAY DUCT
 -  = TRAFFIC FLOW



| | | |
|----------|-----------|---------|
| REV. NO. | REV. DATE | REV. BY |
| | | |
| | | |
| | | |



Teacom Energy Sdn. Bhd. (1255358-W)
 No 10-2, Jalan Putra Impiana 1,
 Taman Putra Impiana,
 47100 Puchong, Selangor Darul Ehsan.
 Tel: +60 3 8066 3432
 E-mail: info@teacom.my



TT dotCom Sdn Bhd (52371-A)
 No 14, Jalan Majistret U1/26,
 Hicom, Glenmarie Industrial Park,
 40150 Shah Alam, Selangor Darul Ehsan, Malaysia.
 Tel: +60 3 5032 6000
 Website: www.tttime.com.my

PROJECT TITLE:
 KERJA – KERJA PEMASANGAN KABEL TELEKOMUNIKASI SECARA KAEDAH HORIZONTAL DIRECTIONAL DRILLING (HDD) DI JALAN KUALA LUMPUR – TANJUNGGALU (UNTUK TETUAN TT DOTCOM SDN BHD – (UPSI PROTON))

DRAWING TITLE:
 PROPOSED CONSTRUCTION DRAWING




DRAWING NO: TtDC 00010000 00011 0 SHEET NO: 1/1


| | |
|---|--|
| DRAWING SCALE: N.T.S | DRAWING UNITS: METER |
| PREPARED BY: TECOM ENERGY SDN. BHD. | INITIAL & DATE: 23/02/2024 |
| DESIGNED BY: TECOM ENERGY SDN. BHD. | INITIAL & DATE: 23/02/2024 |
| CHECKED BY: - | INITIAL & DATE: - |
| APPROVED BY: - | INITIAL & DATE: - |

KELULUSAN PLAN

Local Authorities :-
CONFIDENTIALITY

These drawings and details are and shall remain the property of TT dotCom Sdn Bhd. Both are issued in strict confidence and shall not be reproduced, copied or used in any manner without specific written permission from the owner.

- LEGEND :-
-  = PROPOSED TIME MANHOLE
 -  = PROPOSED DUCT ROUTE
 - 2W / 4W = 2 WAY OR 4 WAY DUCT
 -  = TRAFFIC FLOW

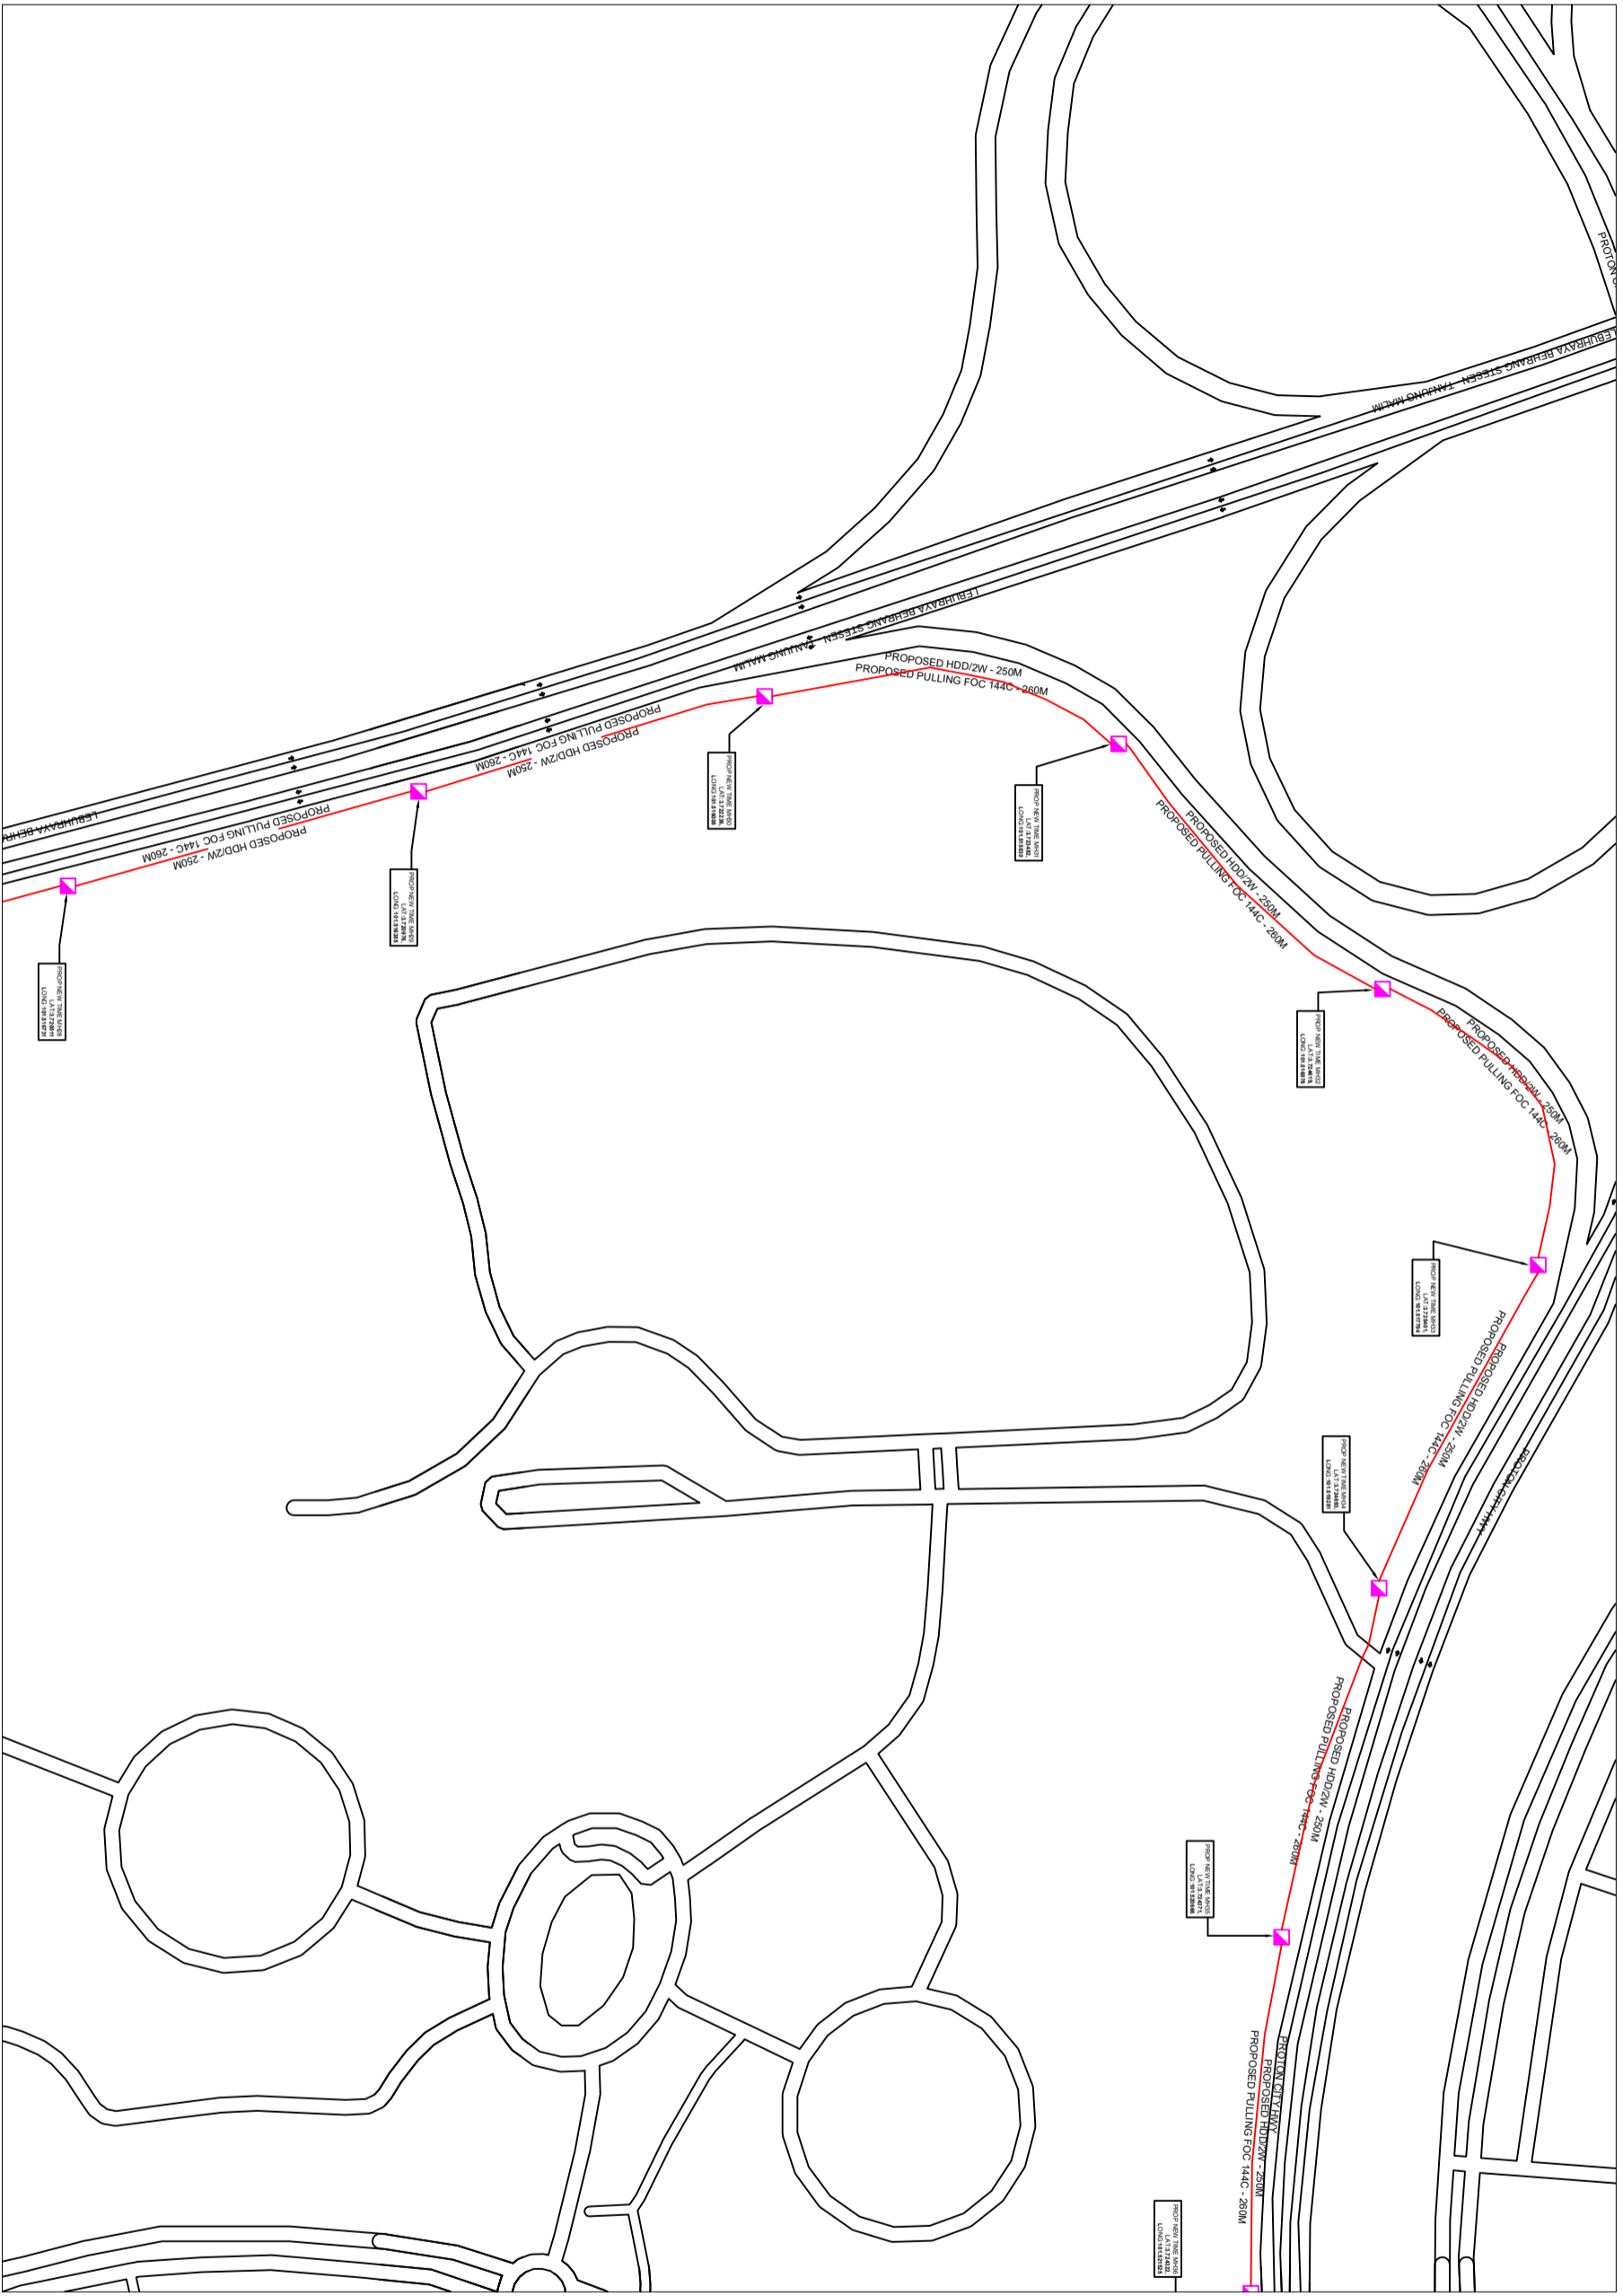

| | | |
|----------|-----------|---------|
| REV. NO. | REV. DATE | REV. BY |
| | | |
| | | |
| | | |



Teecom Energy Sdn. Bhd. (12553366-W)
No 10-2, Jalan Putra Impiana 1,
Taman Putra Impiana,
47100 Puchong Selangor Darul Ehsan.
Tel: +60 3 8066 3432
E-mail: info@teecom.my



TT dotCom Sdn Bhd (52371-A)
No 14, Jalan Majistret U1/26,
HiCom, Glenmarie Industrial Park
40150 Shah Alam, Selangor Darul Ehsan, Malaysia.
Tel: +60 3 5032 6000
Website: www.time.com.my

PROJECT TITLE:
KERJA – KERJA PEMASANGAN KABEL TELEKOMUNIKASI SECARA KAEDAH HORIZONTAL DIRECTIONAL DRILLING (HDD) DI JALAN KUALA LUMPUR – TANJUNG MALIM UNTUK TETUAN TT DOTCOM SDN BHD – (UPSI PROTON)

DRAWING TITLE:
PROPOSED CONSTRUCTION DRAWING

DRAWING NO: T1DC 00000000 00011 0 SHEET NO: 1/1

| | |
|--|-------------------------------|
| DRAWING SCALE: | DRAWING UNITS: |
| N.I.T.S | METER |
| PREPARED BY: TECOM ENERGY SDN. BHD. | INITIAL & DATE: 23/02/2024 |
| DESIGNED BY: TECOM ENERGY SDN. BHD. | INITIAL & DATE: 23/02/2024 |
| CHECKED BY: - | INITIAL & DATE: - |
| APPROVED BY: - | INITIAL & DATE: - |


Local Authorities :-

CONFIDENTIALITY

These drawings and details are and shall remain the property of TT dotCom Sdn Bhd. Both are issued in strict confidence and shall not be reproduced, copied or used in any manner without specific written permission from the owner.

LEGEND :-

- = BUILDING MANHOLE MANHOLE
- = PROPOSED TIME MANHOLE
- = PROPOSED DUCT ROUTE
- ⇄ = TRAFFIC FLOW
- = EXISTING BUILDING DUCT ROUTE
- = EXISTING CABLE TRAY ROUTE
- 2W / 4W = 2 WAY OR 4 WAY DUCT

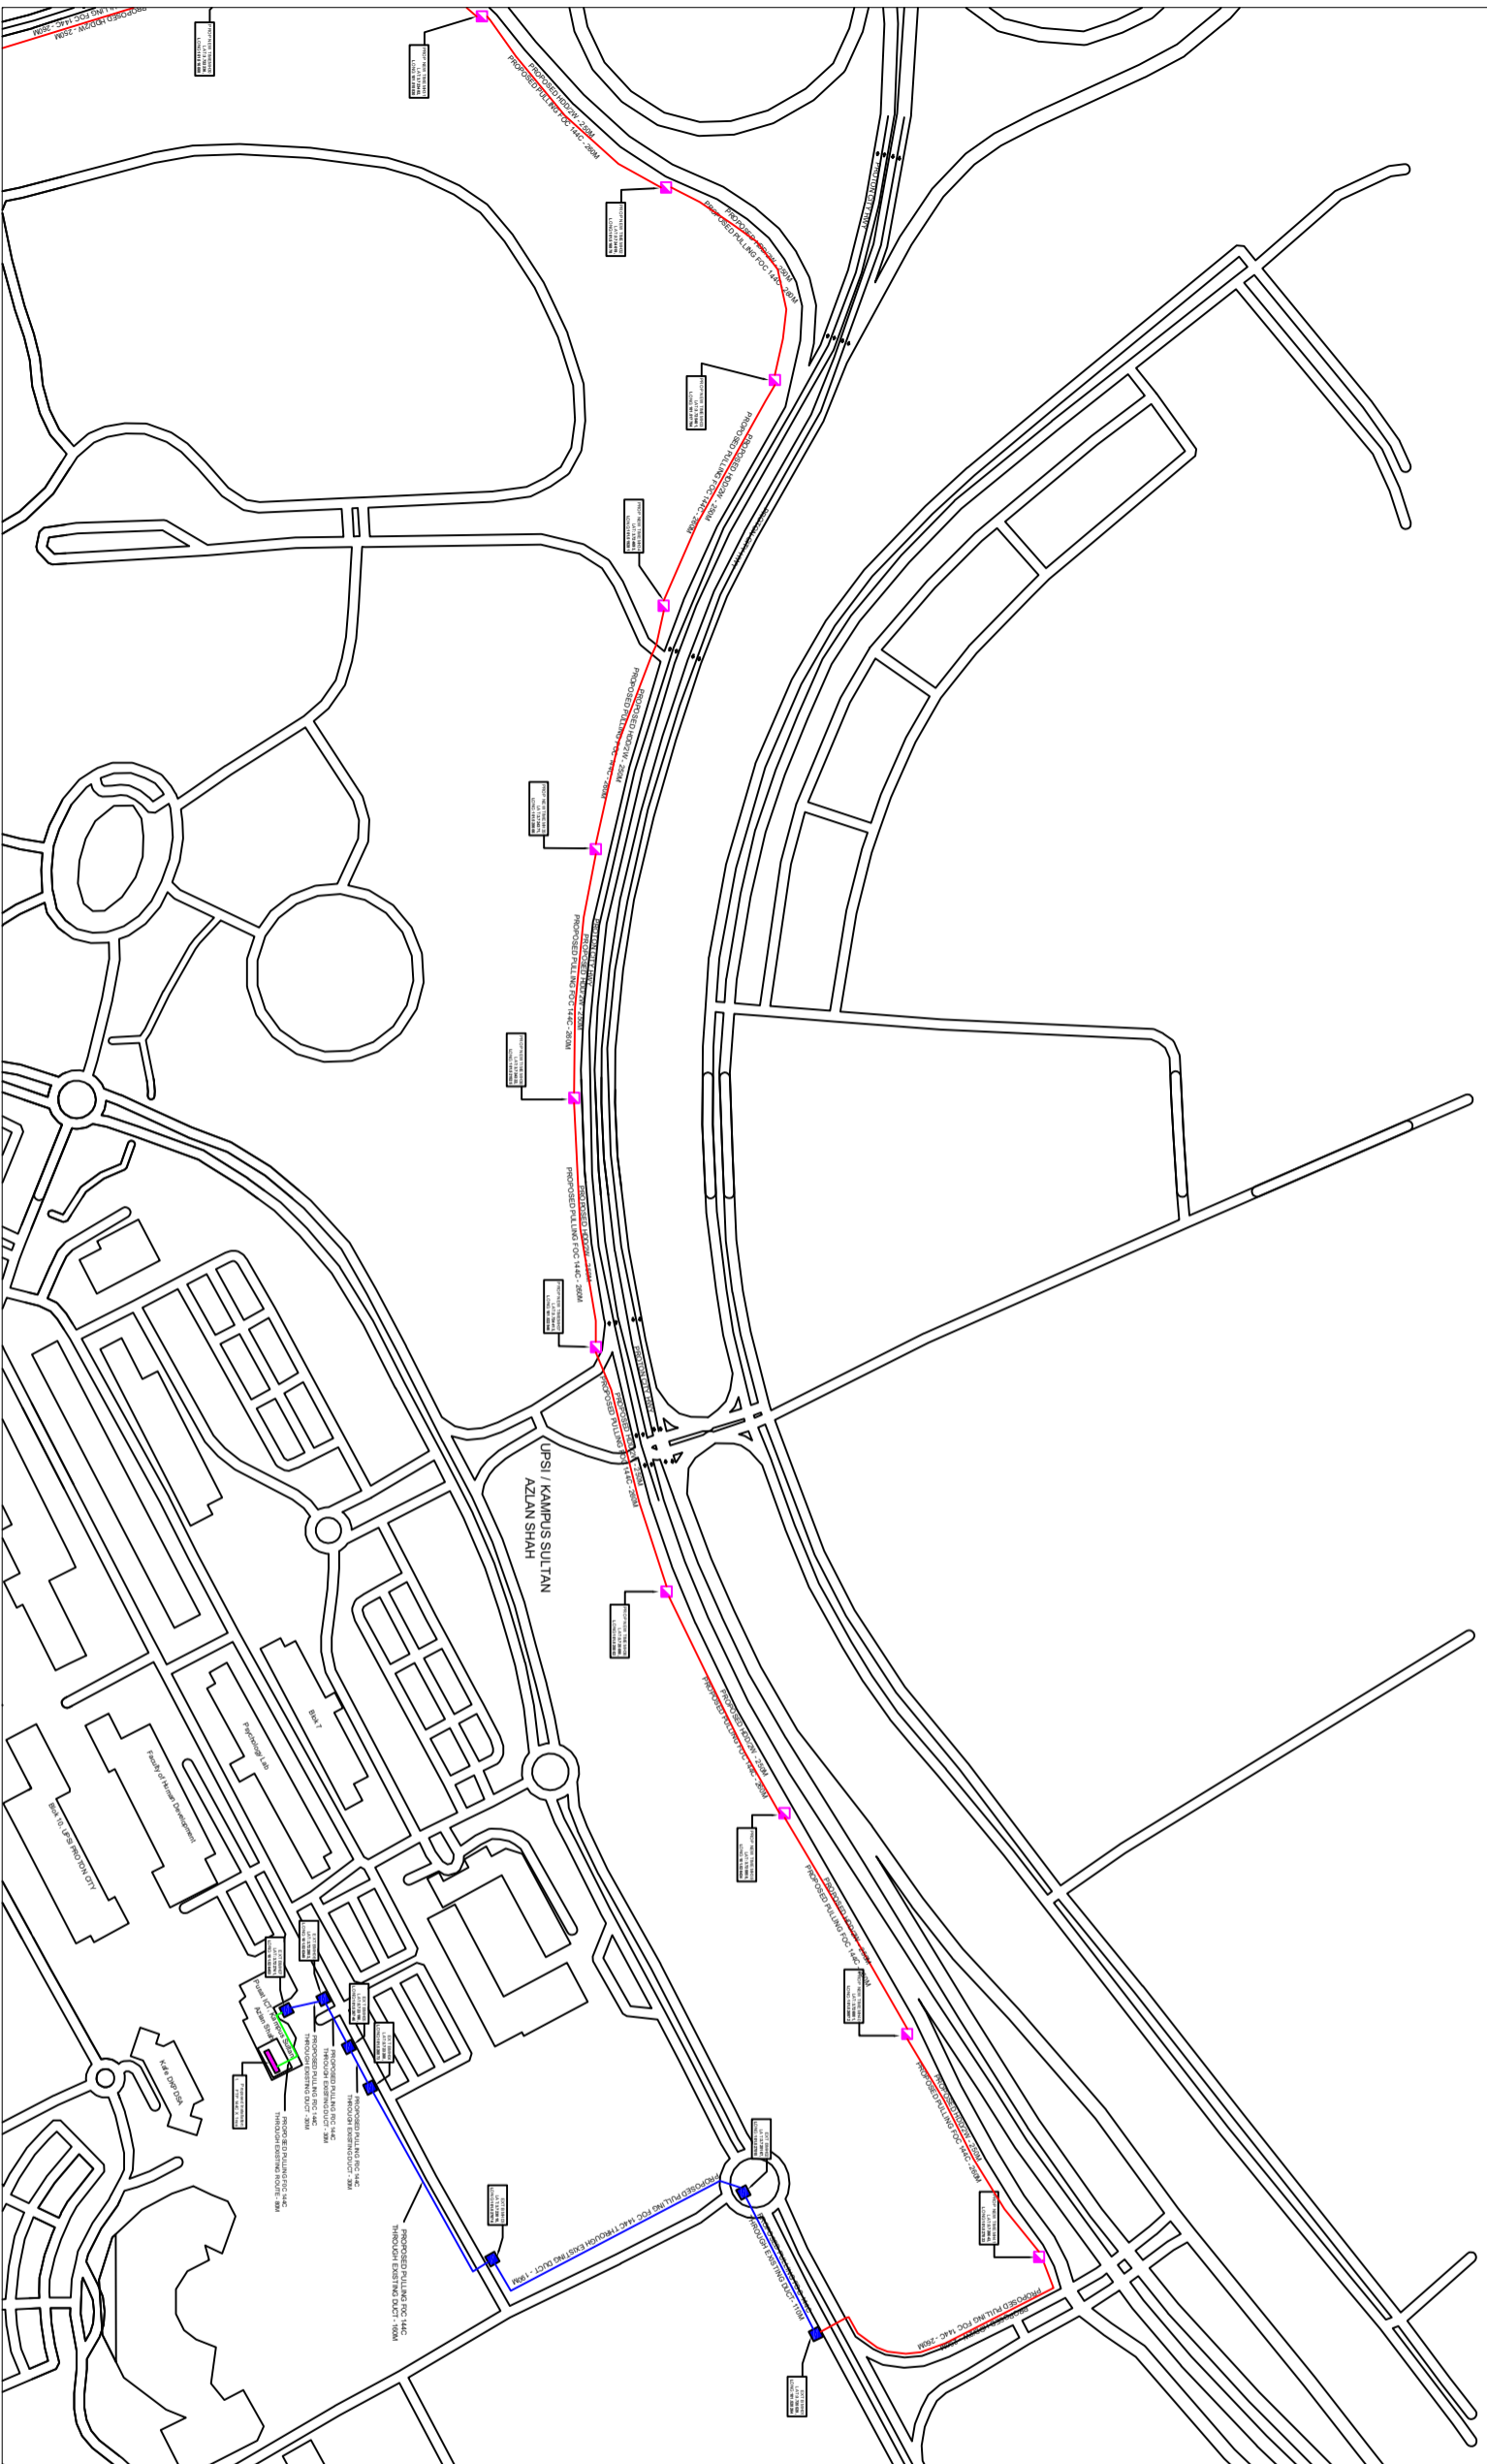

| REV. NO. | REV. DATE | REV. BY |
|----------|-----------|---------|
| | | |
| | | |
| | | |



Tecom Energy Sdn. Bhd. (1255358-W)
 No 10-2, Jalan Putra Impiana 1,
 Taman Putra Impiana,
 47100 Puchong, Selangor Darul Ehsan.
 Tel: +60 3 8066 3432
 E-mail: info@tecom.my



TT dotCom Sdn Bhd (52371-A)
 No 14, Jalan Maljstreet U1/26,
 HiCom, Glenmarie Industrial Park
 40150 Shah Alam, Selangor Darul Ehsan, Malaysia.
 Tel: +60 3 5032 6000
 Website: www.tttime.com.my

PROJECT TITLE:
 KERJA – KERJA PEMASANGAN KABEL TELEKOMUNIKASI SECARA KAEDAH HORIZONTAL DIRECTIONAL DRILLING (HDD) DI JALAN KUALA LUMPUR – TANJUNJ MALIM UNTUK TETUAN TT DOTCOM SDN BHD – (UPSI PROTON)

DRAWING TITLE:
 PROPOSED CONSTRUCTION DRAWING

DRAWING NO: TtDC 0001000 00011 0 SHEET NO: 1/1





| | |
|---|--|
| DRAWING SCALE: N.T.S | DRAWING UNITS: METER |
| PREPARED BY: TECOM ENERGY SDN. BHD. | INITIAL & DATE: 23/02/2024 |
| DESIGNED BY: TECOM ENERGY SDN. BHD. | INITIAL & DATE: 23/02/2024 |
| CHECKED BY: - | INITIAL & DATE: - |
| APPROVED BY: - | INITIAL & DATE: - |


KELULUSAN PLAN

CONFIDENTIALITY

These drawings and details are and shall remain the property of TT dotCom Sdn Bhd. Both are issued in strict confidence and shall not be reproduced, copied or used in any manner without specific written permission from the owner.

Local Authorities :-

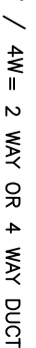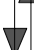- LEGEND :-**
-  = PROPOSED TIME MANHOLE
 -  = PROPOSED DUCT ROUTE
 -  = 2W / 4W = 2 WAY OR 4 WAY DUCT
 -  = TRAFFIC FLOW

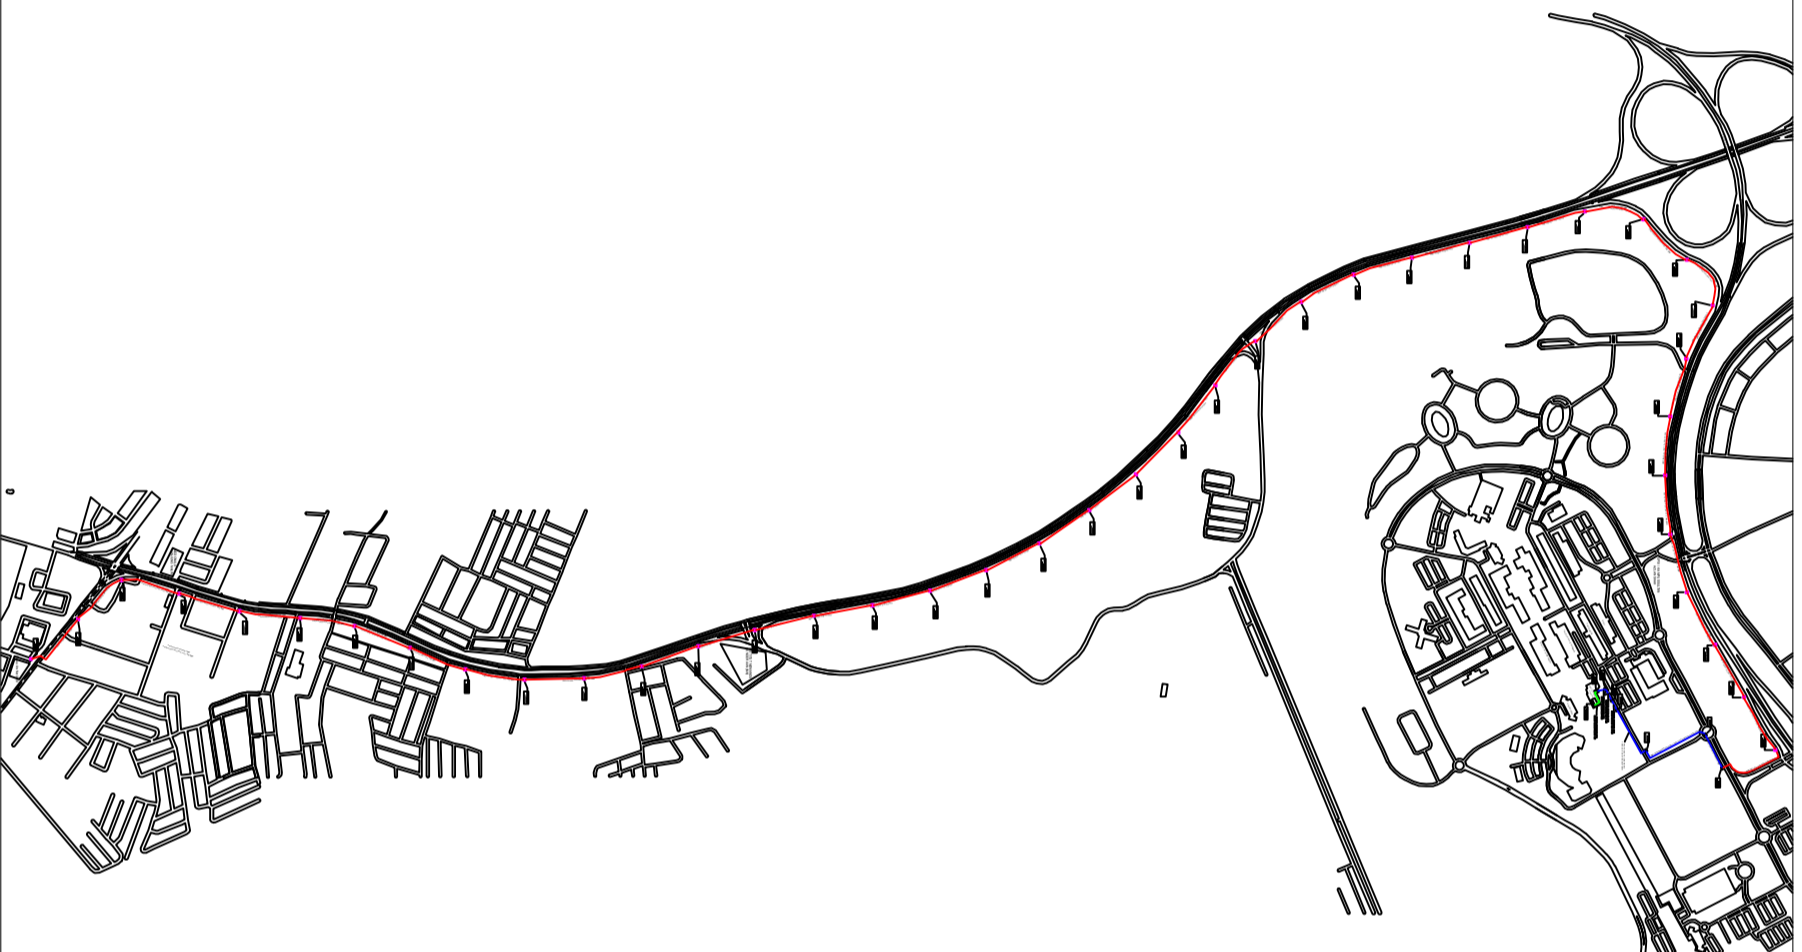

| REV. NO. | REV. DATE | REV. BY |
|----------|-----------|---------|
| | | |
| | | |
| | | |
| | | |



Teacom Energy Sdn. Bhd. (1255358-W)
 No 10-2, Jalan Putra Impiana 1,
 Taman Putra Impiana,
 47100 Puchong, Selangor Darul Ehsan.
 Tel: +60 3 8066 3432
 E-mail: info@teacom.my



TT dotCom Sdn Bhd (52371-A)
 No 14, Jalan Malisiret U1/26,
 Hicom, Glenmarie Industrial Park
 40150 Shah Alam, Selangor Darul Ehsan, Malaysia.
 Tel: +60 3 5032 6000
 Website: www.ttme.com.my

PROJECT TITLE:

KERJA – KERJA PEMASANGAN KABEL TELEKOMUNIKASI SECARA KAEDAH HORIZONTAL DIRECTIONAL DRILLING (HDD) DI JALAN KUALA LUMPUR – TANJUNG MALIM UNTUK TETUAN TT DOTCOM SDN BHD – (UPSI PROTON)

DRAWING TITLE:

PROPOSED CONSTRUCTION DRAWING

DRAWING NO:

TTdC 000000 0001 0

SHEET NO:

1/1

DRAWING SCALE:

N.T.S

DRAWING UNITS:

METER

PREPARED BY:

TECOM ENERGY SDN. BHD.

INITIAL & DATE:

23/02/2024

DESIGNED BY:

TECOM ENERGY SDN. BHD.

INITIAL & DATE:

23/02/2024

CHECKED BY:

–

INITIAL & DATE:

–

APPROVED BY:

–

INITIAL & DATE:

–