


LEGEND :  Laluan Kabel/Asat  Cad. Merentang KVT baru 3c 150mmp  Cad. Joint Pit	
 TNB DISTRIBUTION (38695-A)	
DRAWN BY : 	AHMAD FARID BIN WAHAL No. Pekerja : 10095235 Juruteknik T/Biasa Kemaman / Keriah DN / SBU Maintenance - East Tenaga Nasional Berhad
CHECKED BY : 	ZAMANI BIN TENGAH No. Pekerja : 10081374 Juruteknik Tingkatan Kanan SBUM Kem / Kte Tenaga Nasional Berhad
APPROVED BY : 	NURZAIKHA BINTI MOHD AZWAR No. Pekerja : 10081483 Jurutera (Maintenance Execution) DN / SBU Maintenance - East Kemaman / Keriah Tenaga Nasional Berhad
TITLE : 11 CORR UG KEM JULY 2024 - MENJALANKAN KERJA - KERJA PEMBAIKAN PD MAPPING KABEL 11KV DIANTARA PE SM CHUKAI KE PEARKED LIMBONG SUBZONE T2 KEMAMAN FY 2024	
SCALE : nts	



PELAN LOKASI

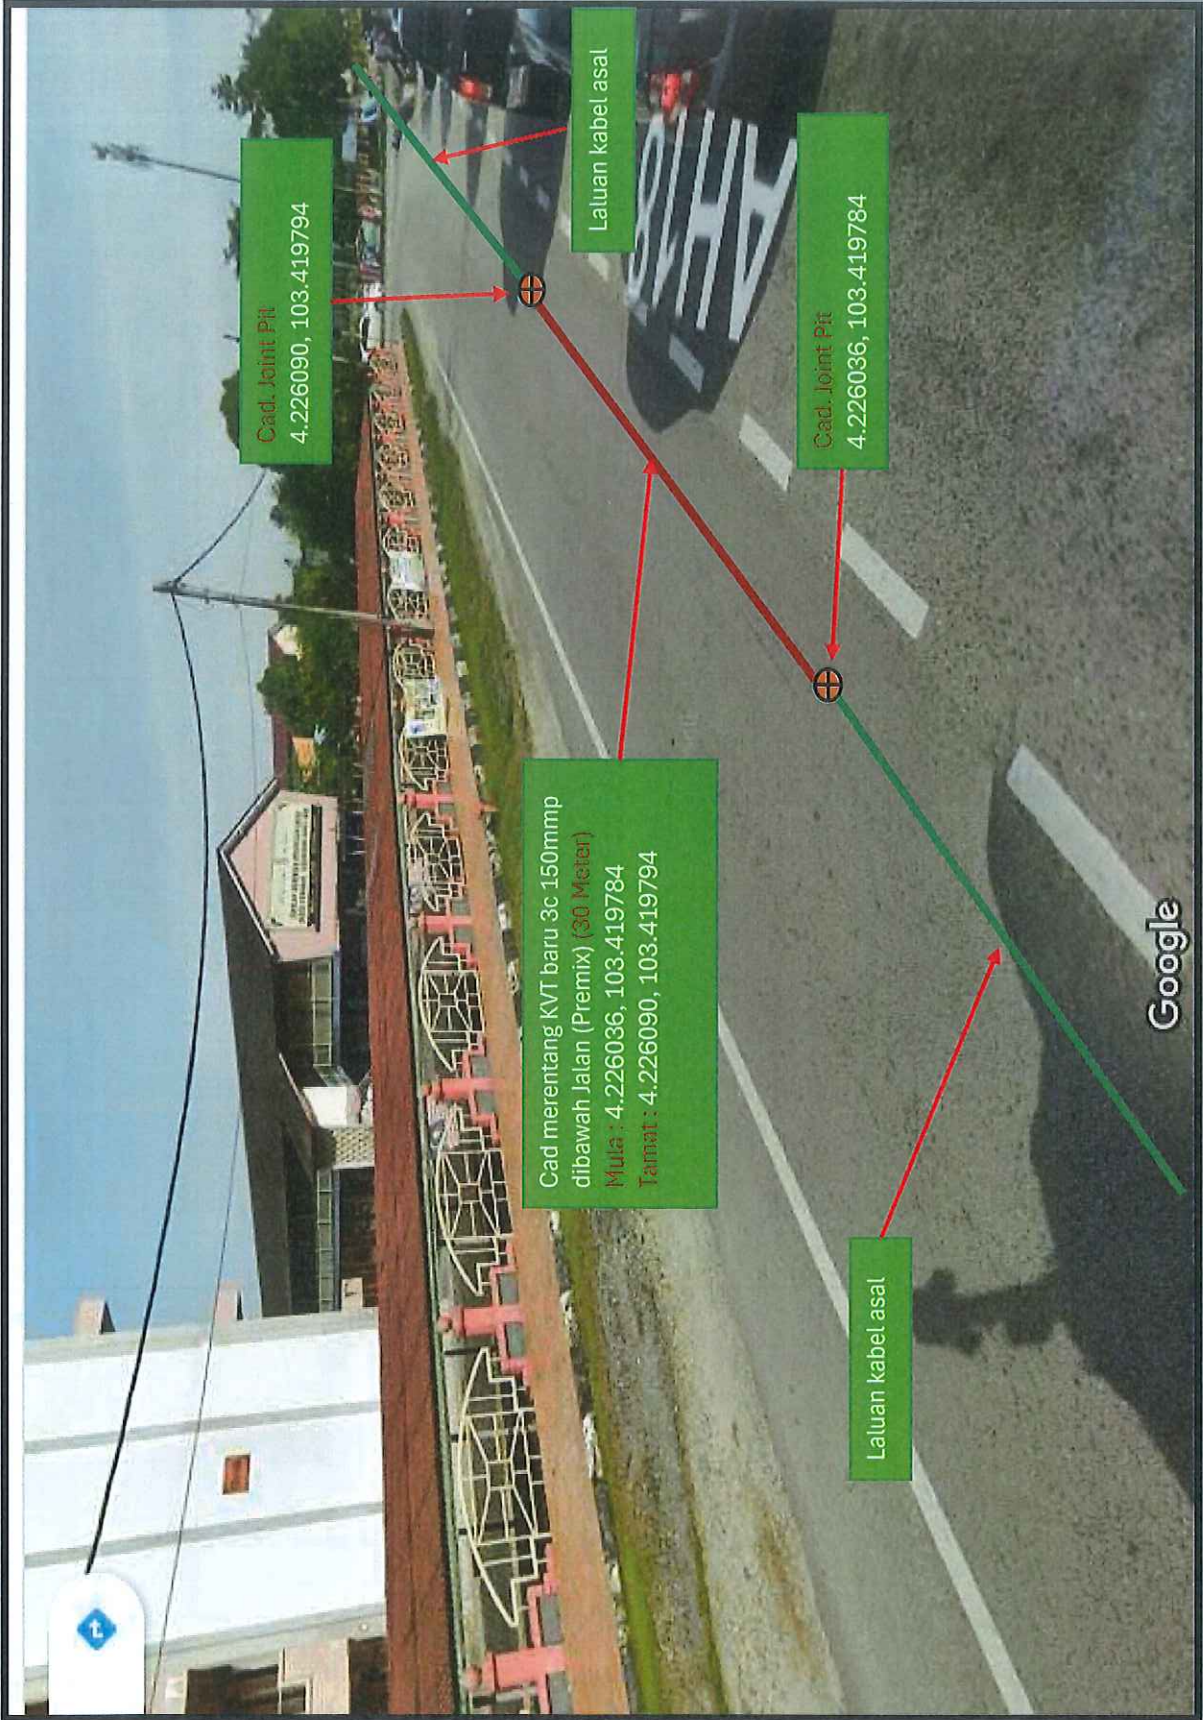

Cadangan merentang KVT baru 3x150mmp, Tar (Premix)(30 Meter)