
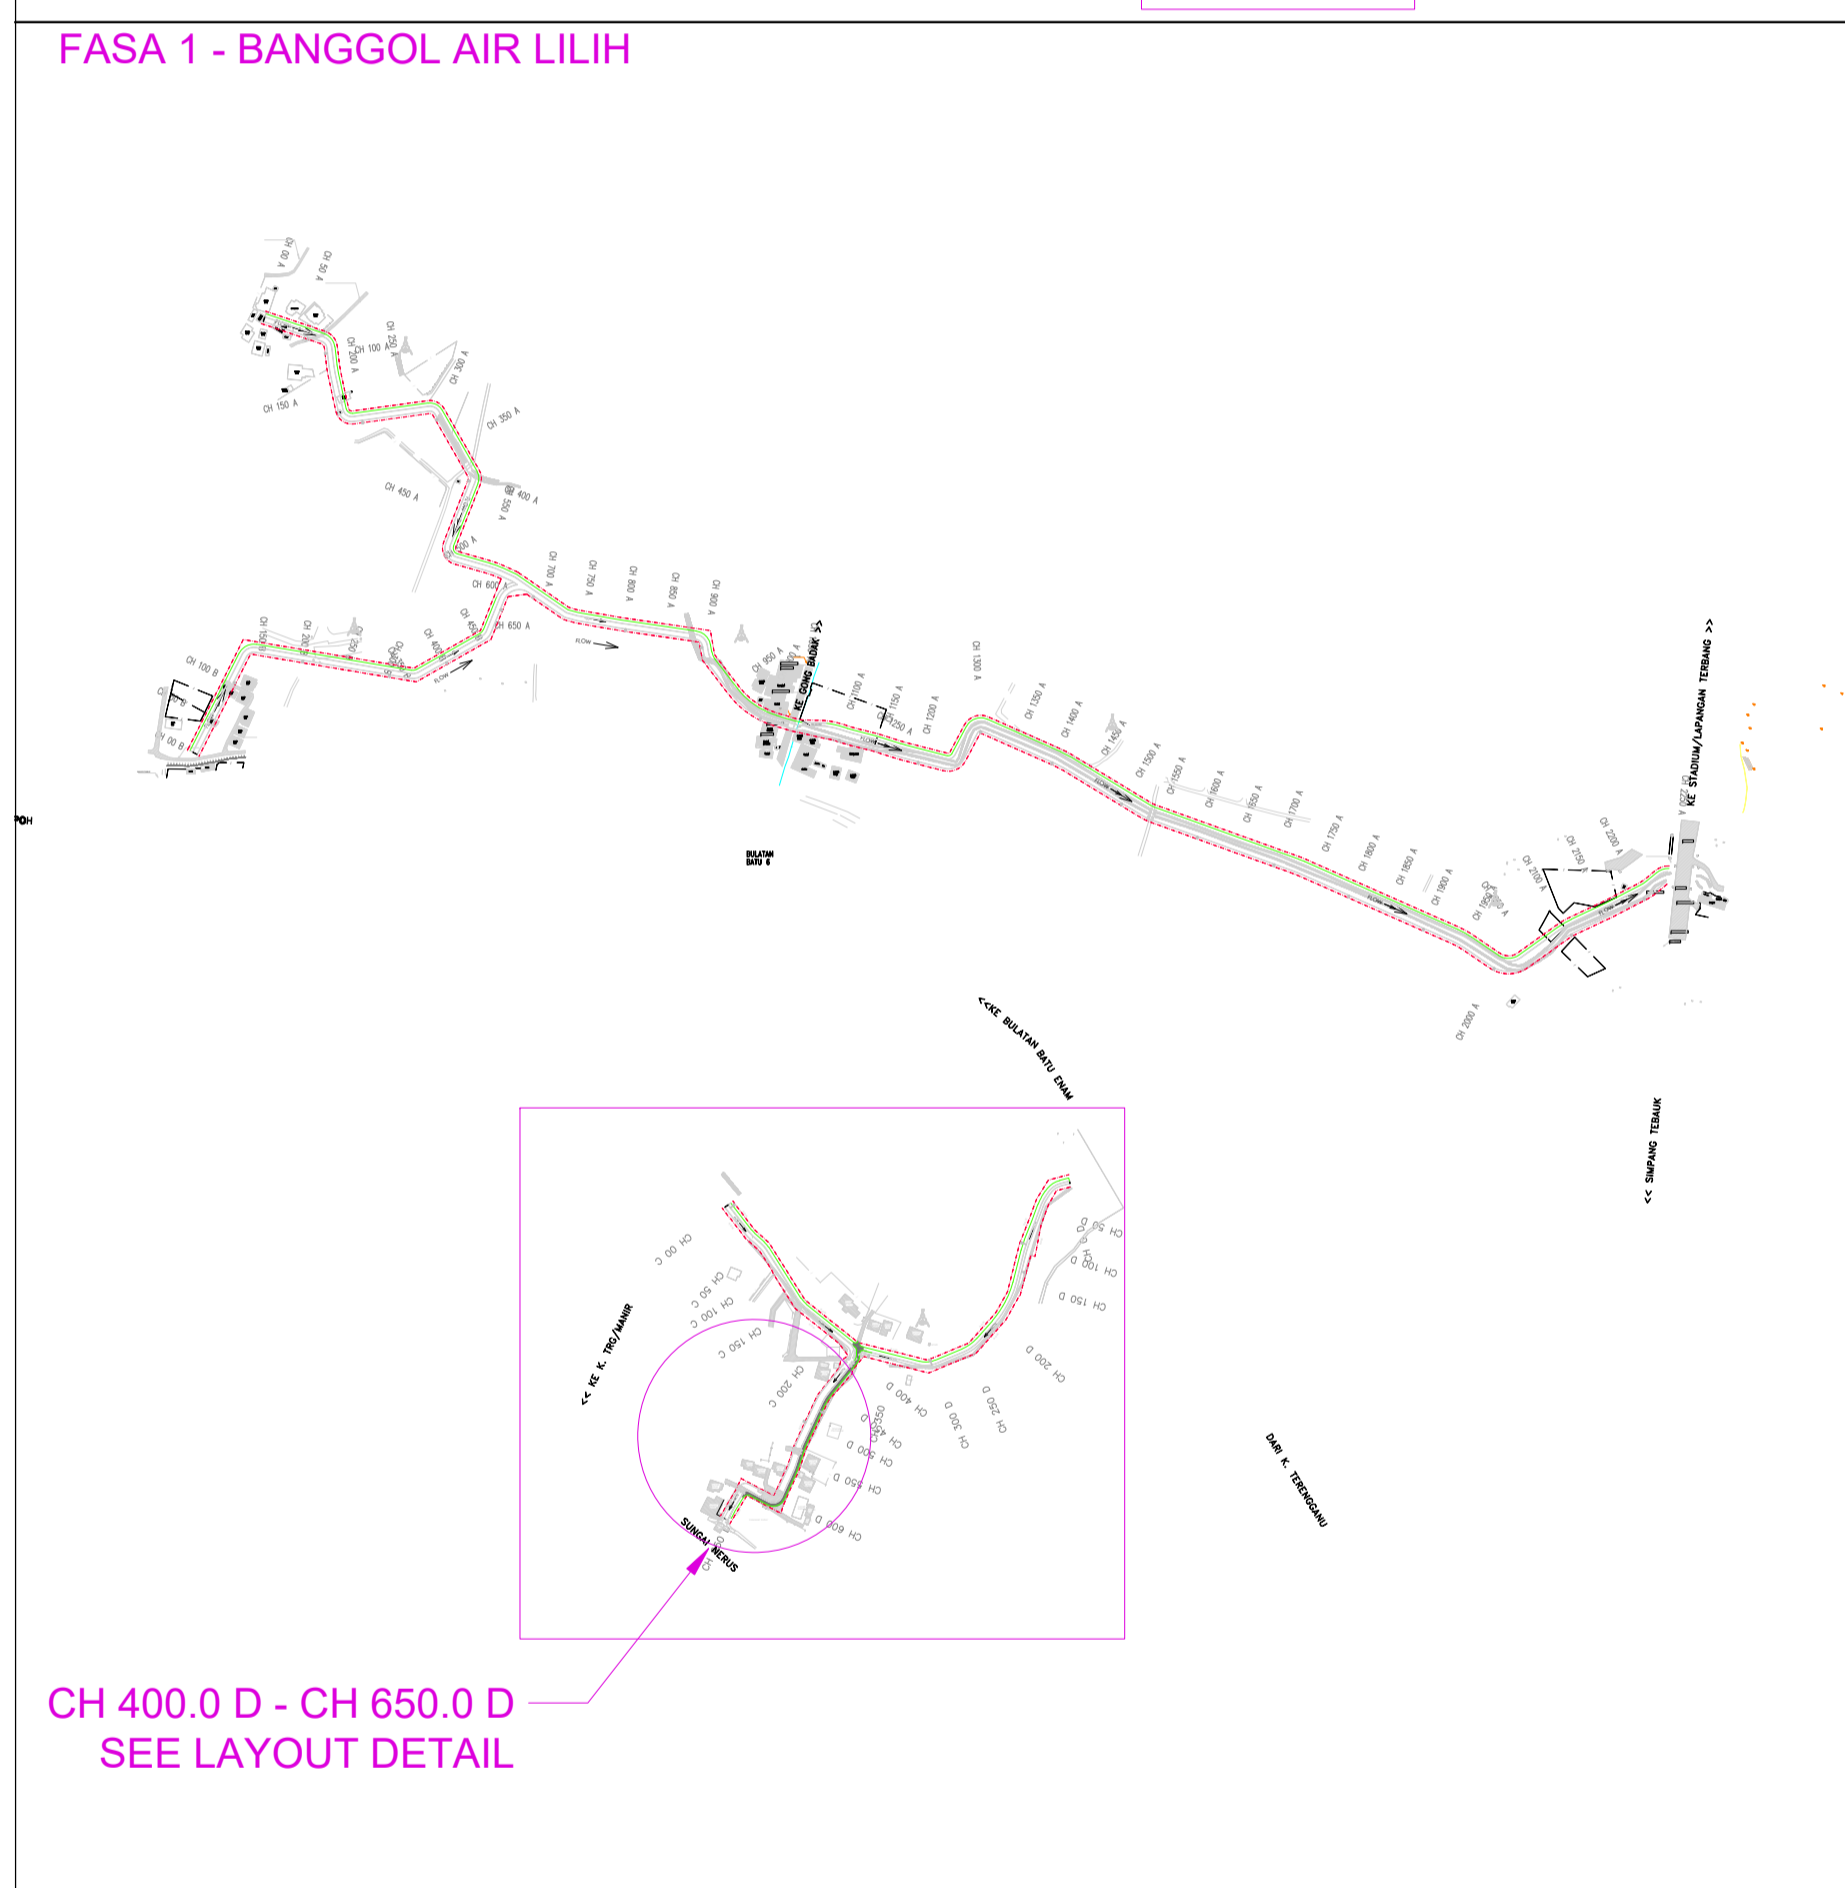


PELAN KUNCI:


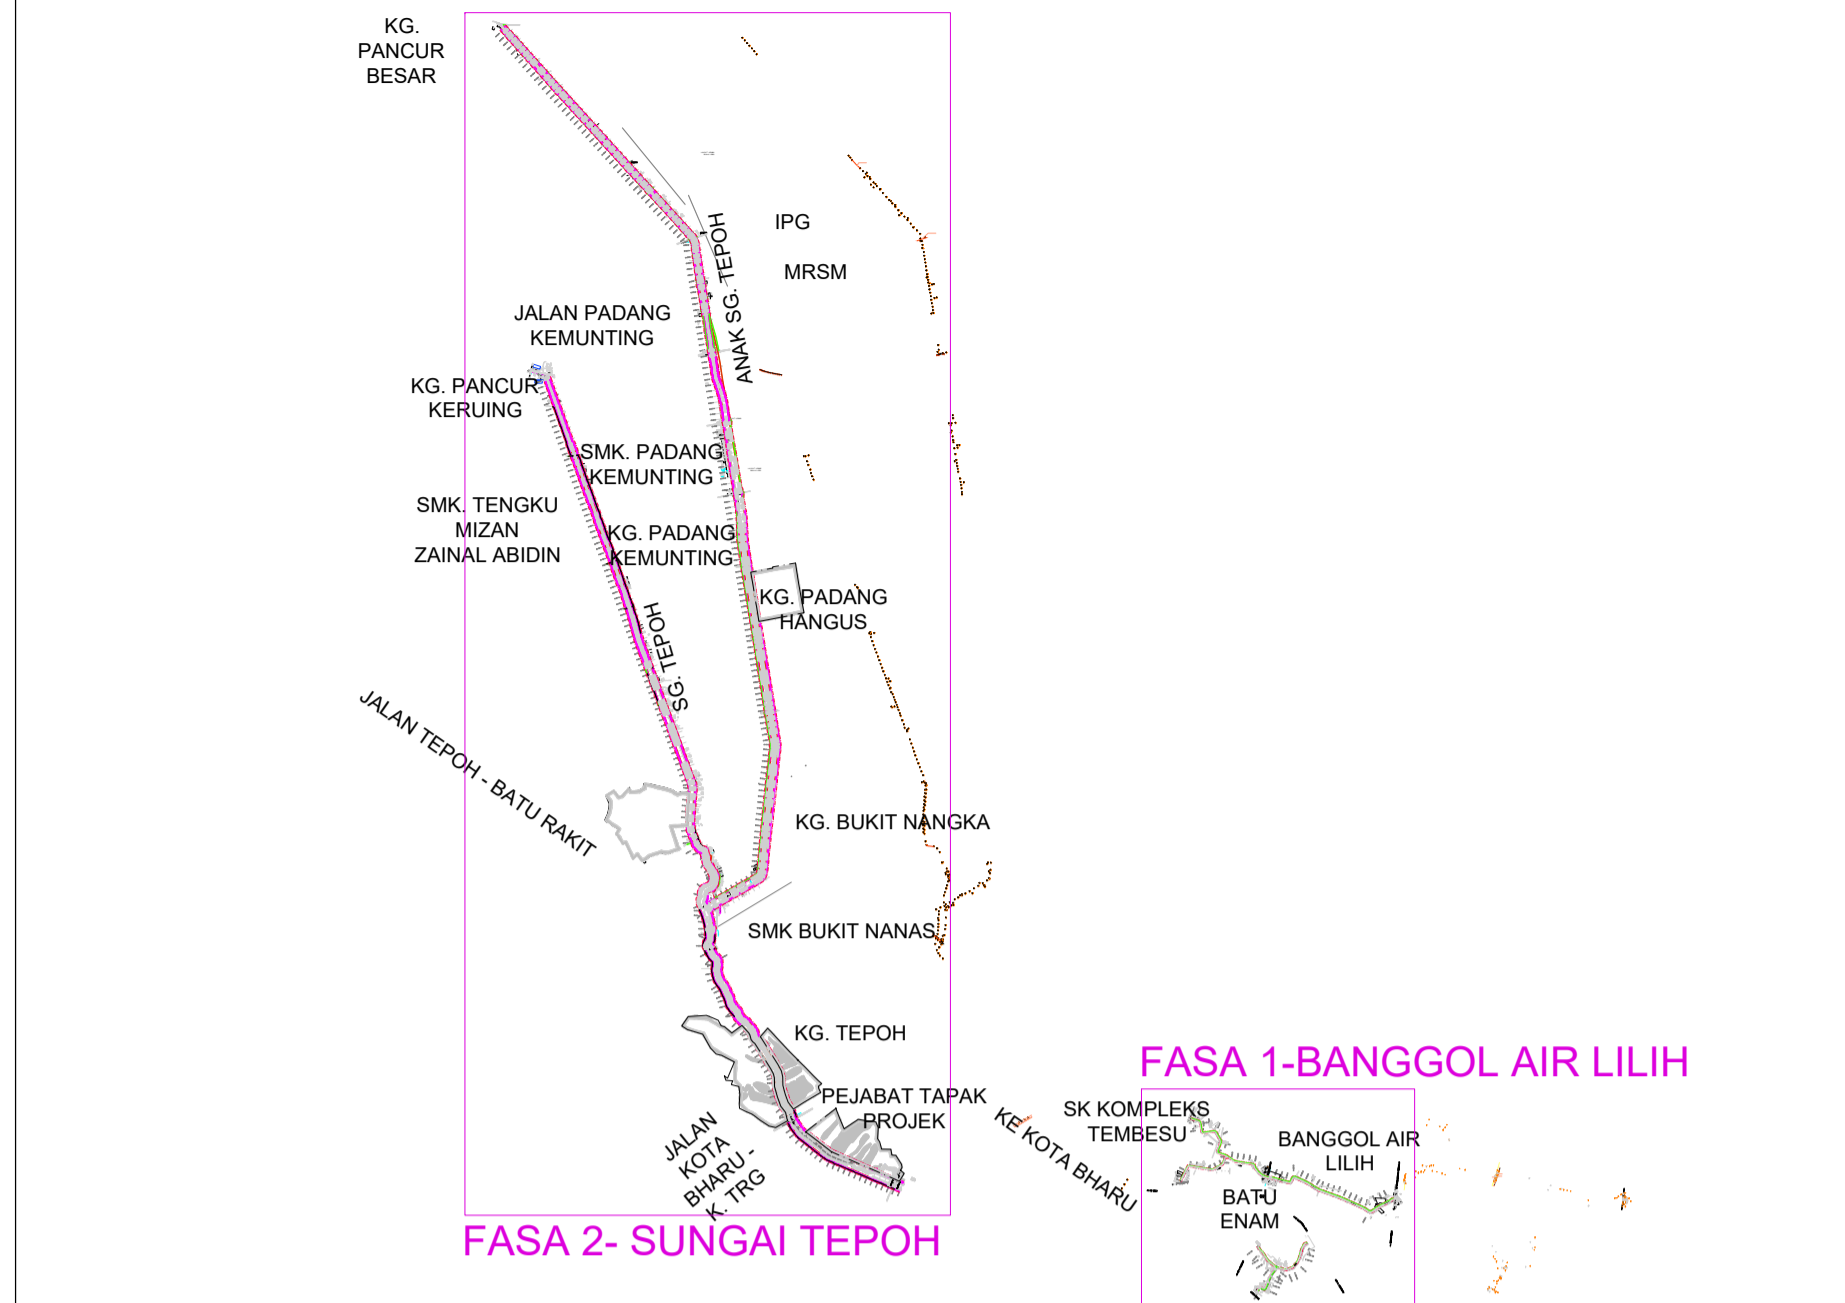


NOTE:


PETUNJUK: ■■■■■ RIGHT OF WAY - - - - - KAKI CERUN ——— BUND ——— DRAINAGE ——— ACCESS ROAD ——— TM UG ——— POWER CABLE ——— DIGI CABLE ——— MAXIS CABLE ● NTE TIANG ELEKTRIK BARU - 9NOS ● TE TIANG ELEKTRIK ——— TM OH (POLE) BARU ——— TM OH (POLE)

SKALA : N.T.S.	JURUKUR TANAH BERLESEN : JURUKUR JITURUNGING SDN. BHD (466653-D) PT. 3995 (1), BLOK A, PERKEDAAN LADANG TOK PELAM, JALAN SULTAN ZAINAL ABIDIN, 20000 KUALA TERENGGANU. TEL : 09-6249526 FAX : 09-6252982 E-MAIL : jtu_trg@yahoo.com	PERUNDING MEKANIKAL & ELEKTRIKAL : Ki KUMPULAN IKHTISAS PROJEK (M) SDN. BHD. (553462-X) NO. E-05-02, SUBANG SQUARE, JALAN SS15/4G, 47500 SUBANG JAYA, SELANGOR DARUL EHSAN, MALAYSIA. TEL : (6) 03-56214405 FAX : (6) 03-56214402 EMAIL : kumpulan.ikhstias@gmail.com	PERUNDING AWAM & STRUKTUR : MCEIP MECIP (M) SDN. BHD. (324762-H) 37763, DAR EL E'MAAR, RIMBA SQUARE, 21200 KUALA NERUS, TERENGGANU DARUL IMAN TEL : 09-6666744 FAX : 09-6673544 E-MAIL : info@mceip.com.my	KONTRAKTOR : MIRMAS HOLDING SDN. BHD. A-8-7, LEVEL 8, EMPIRE TOWER, EMPIRE SUBANG, JALAN SS16/1, SS16, 47500 SUBANG JAYA, SELANGOR FAX : 03-86016348 E-MAIL : info@mirmasholding.com	PROJECT: RANCANGAN TEBATAN BANJIR SUNGAI TEPOH DAN BANGGOL AIR LILIH DI DAERAH KUALA NERUS, TERENGGANU (NO. TENDER : JPS/IP/BPB/43/2023) TITLE : M&E UTILITI 37 - TNB 1 BANGGOL AIR LILIH CH 400.000 D HINGGA CH 650.000 D DATE : DEC 2024 DRAWING NO : KI133/RTB/UTILITY/BANGGOL AIR LILIH/037/TNB1 REV.	PEMILIK : JABATAN PENGAIRAN & SALIRAN MALAYSIA	PO NO. DATE INTS
-------------------	--	---	--	--	---	--	---------------------------

PELAN KUNCI:

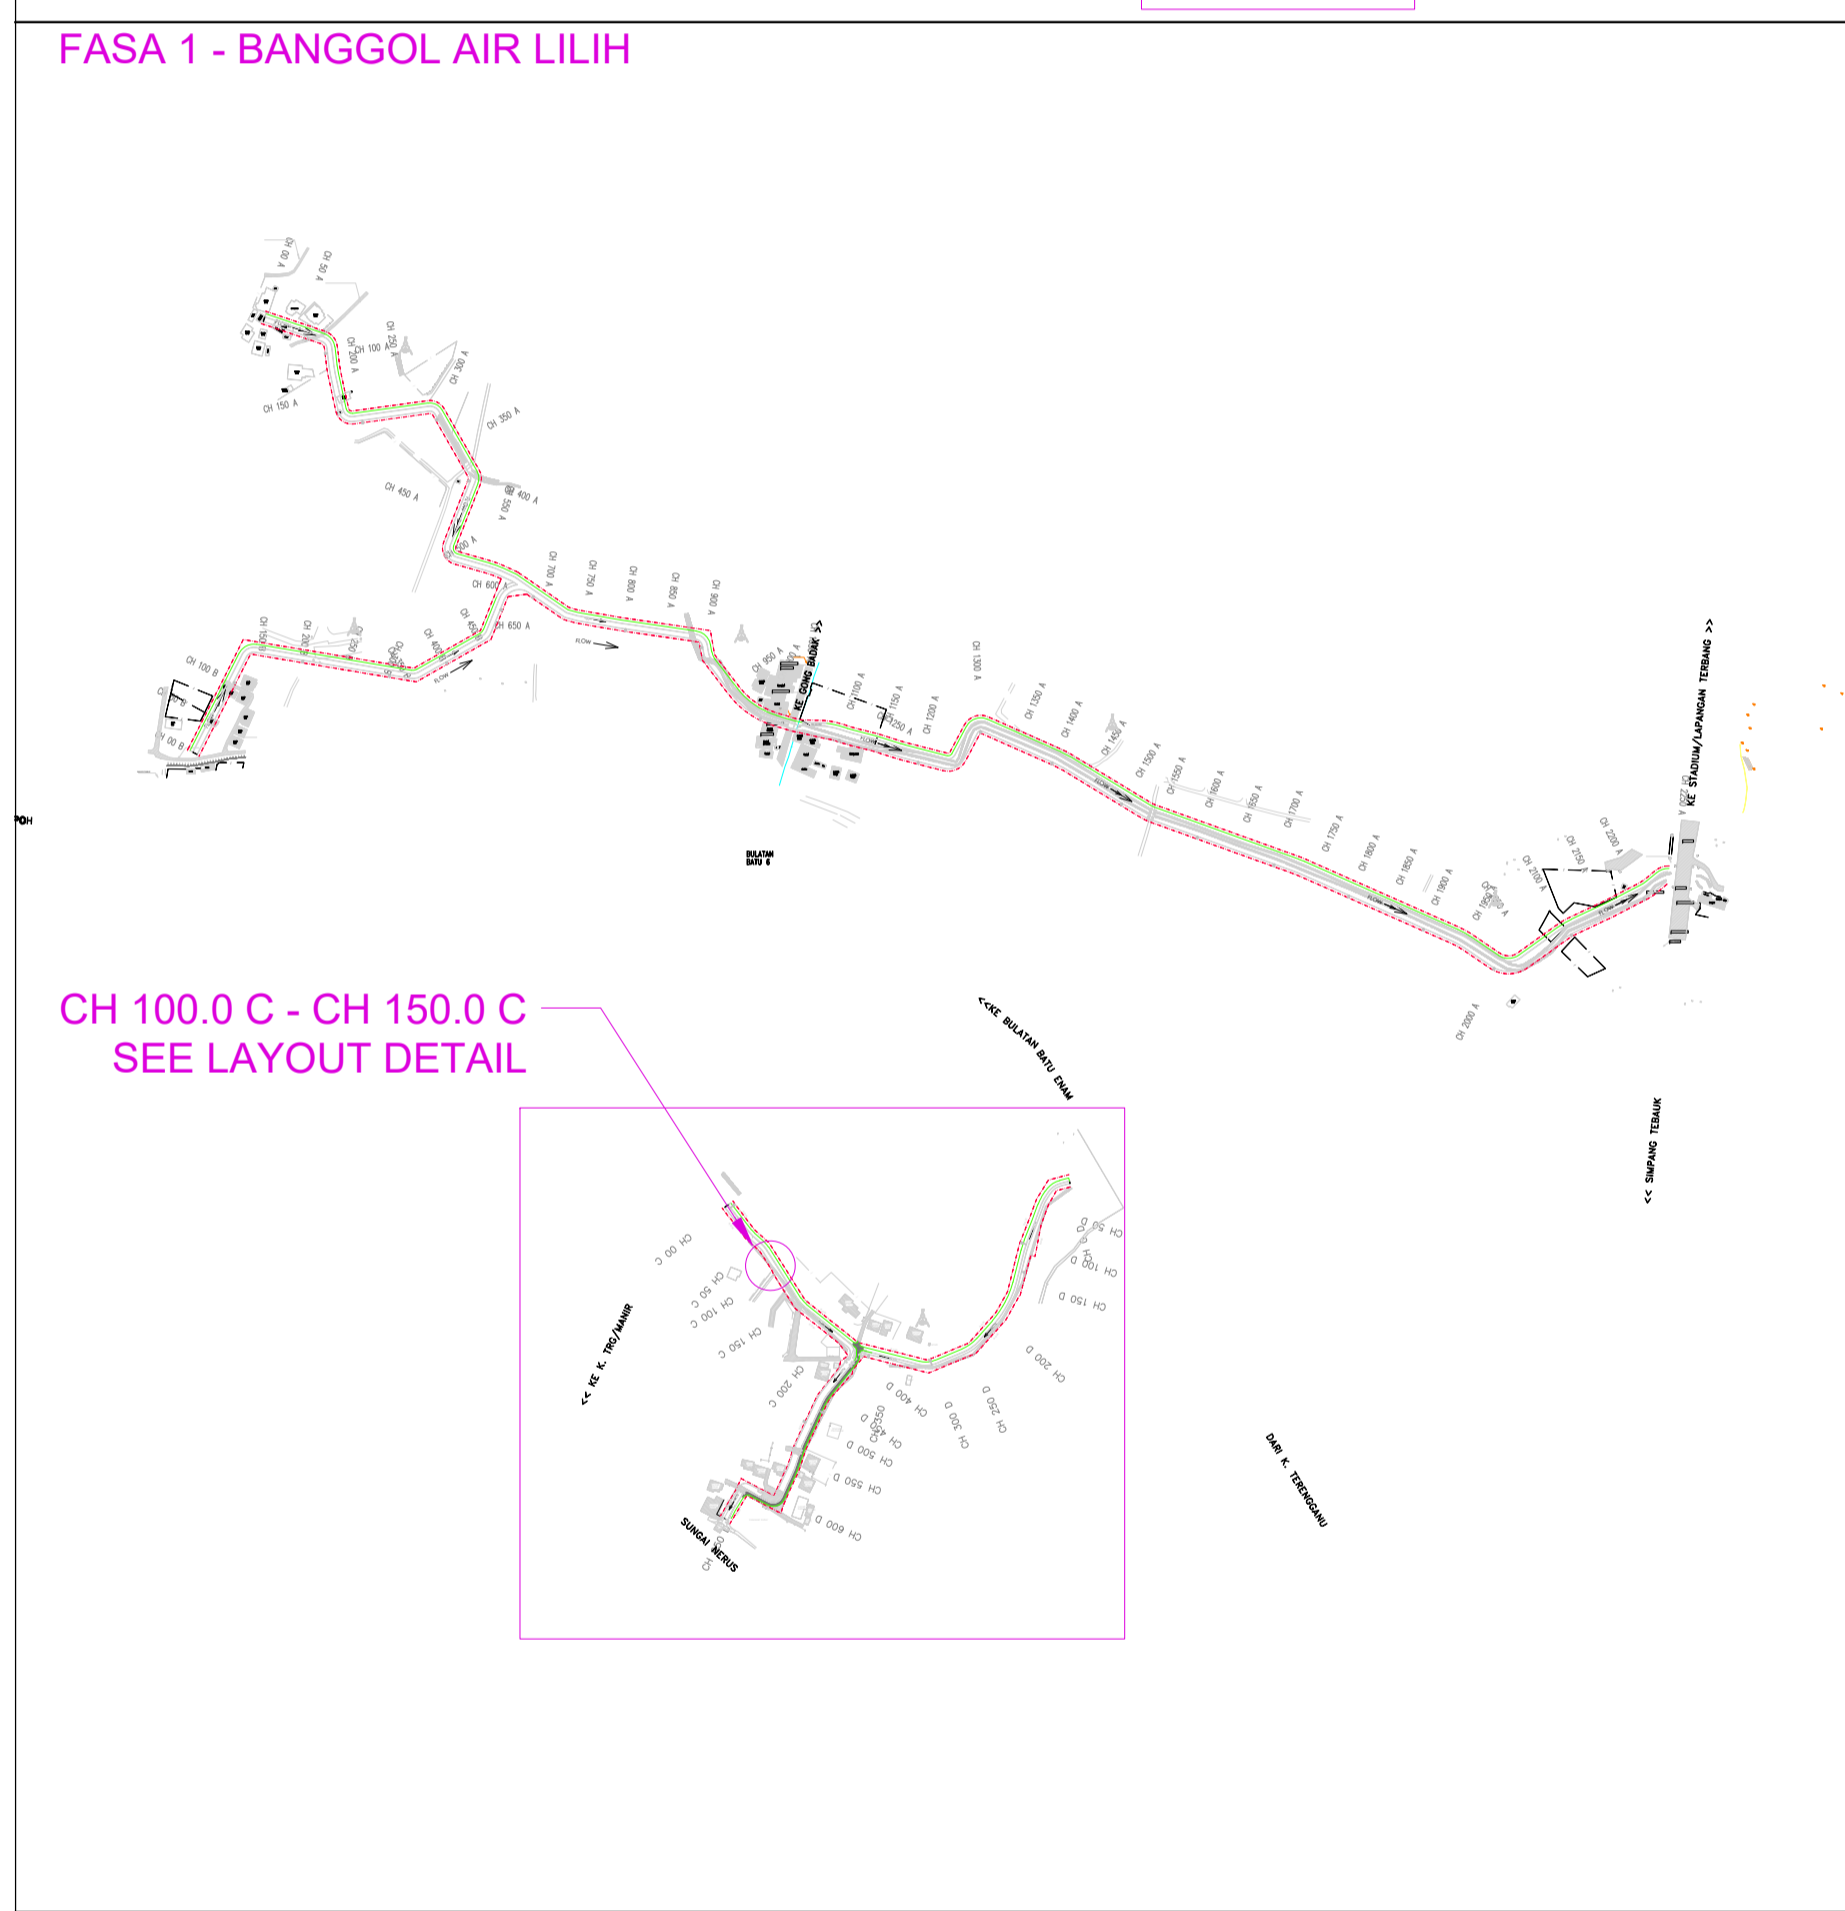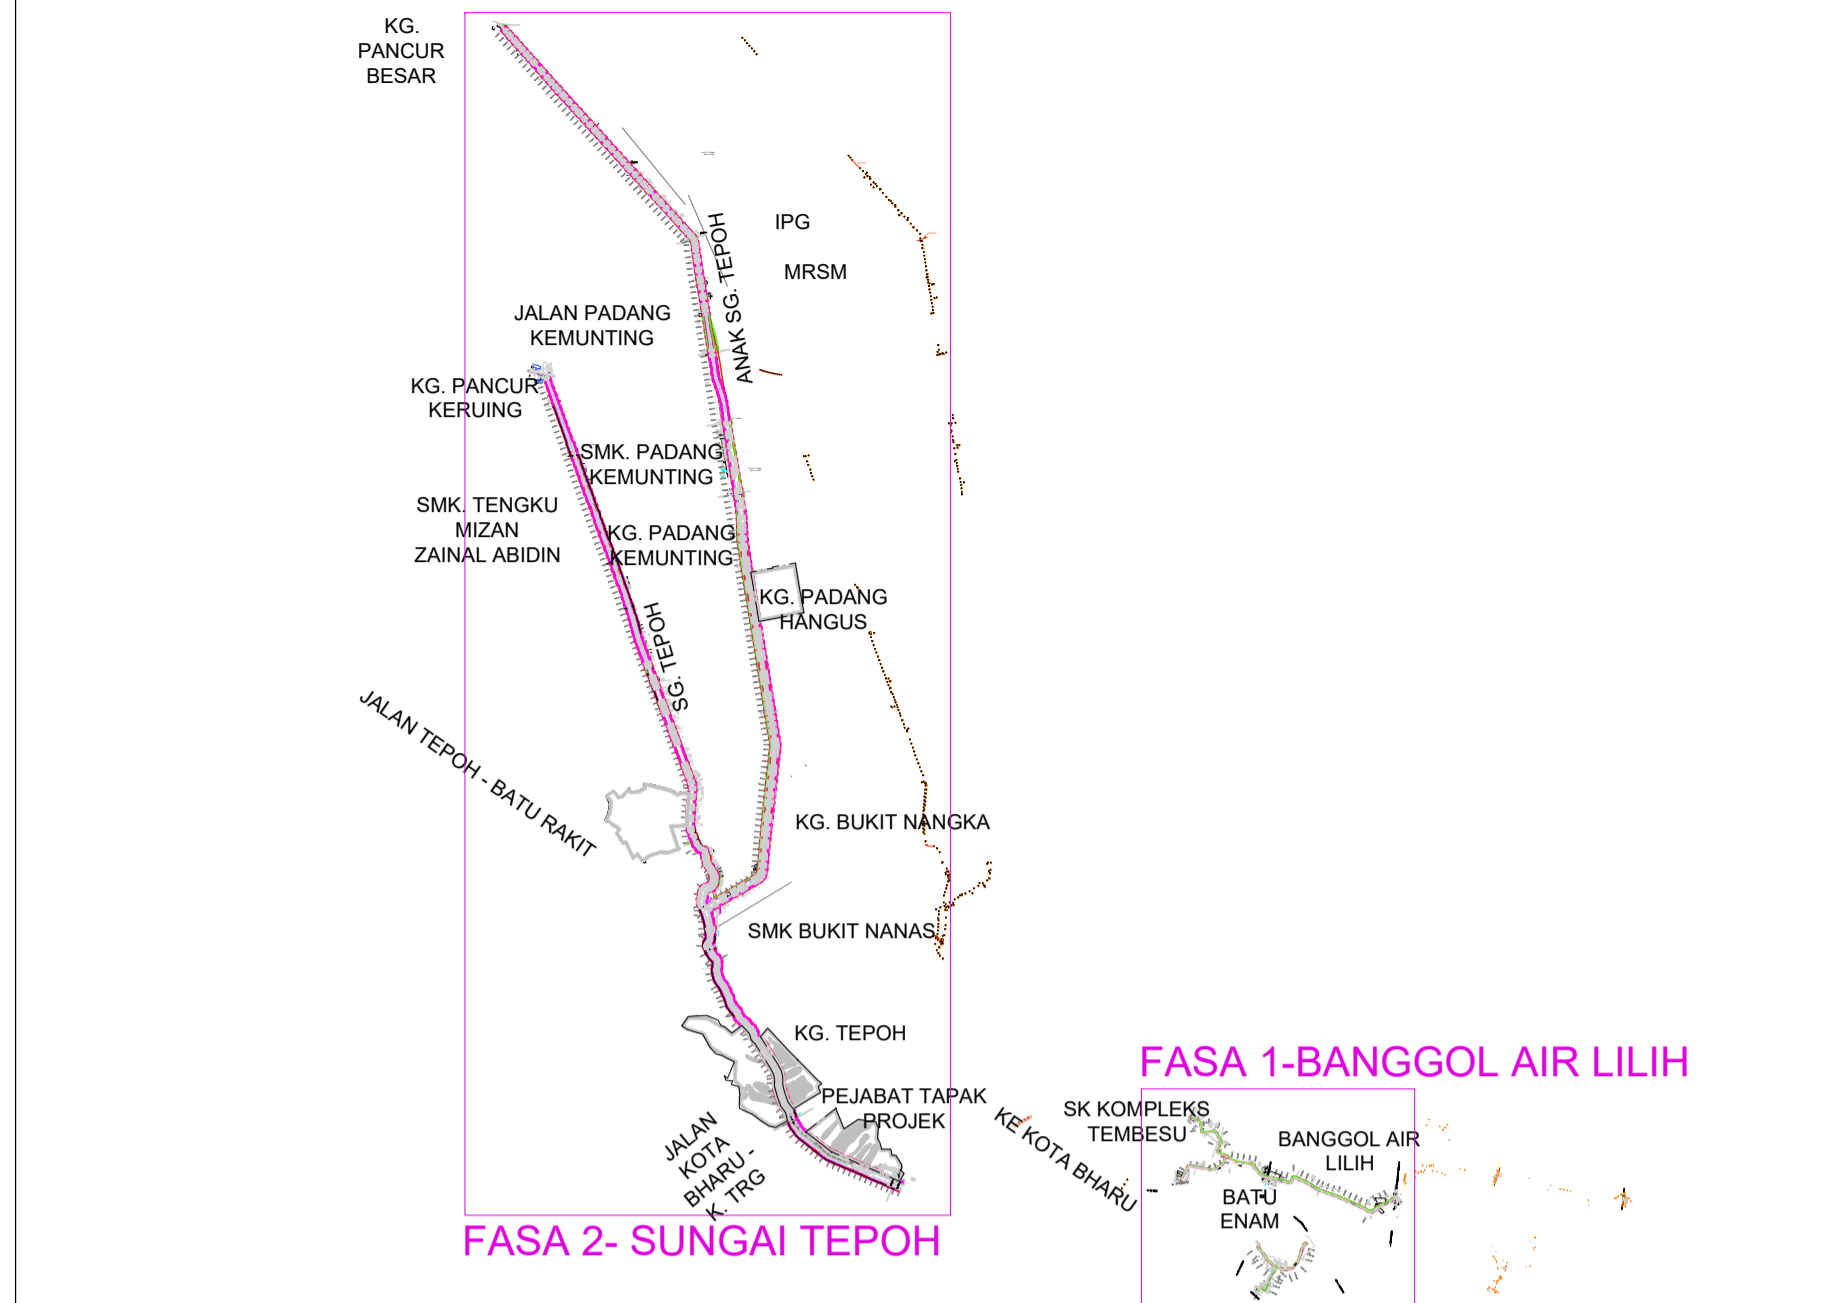

NOTE:

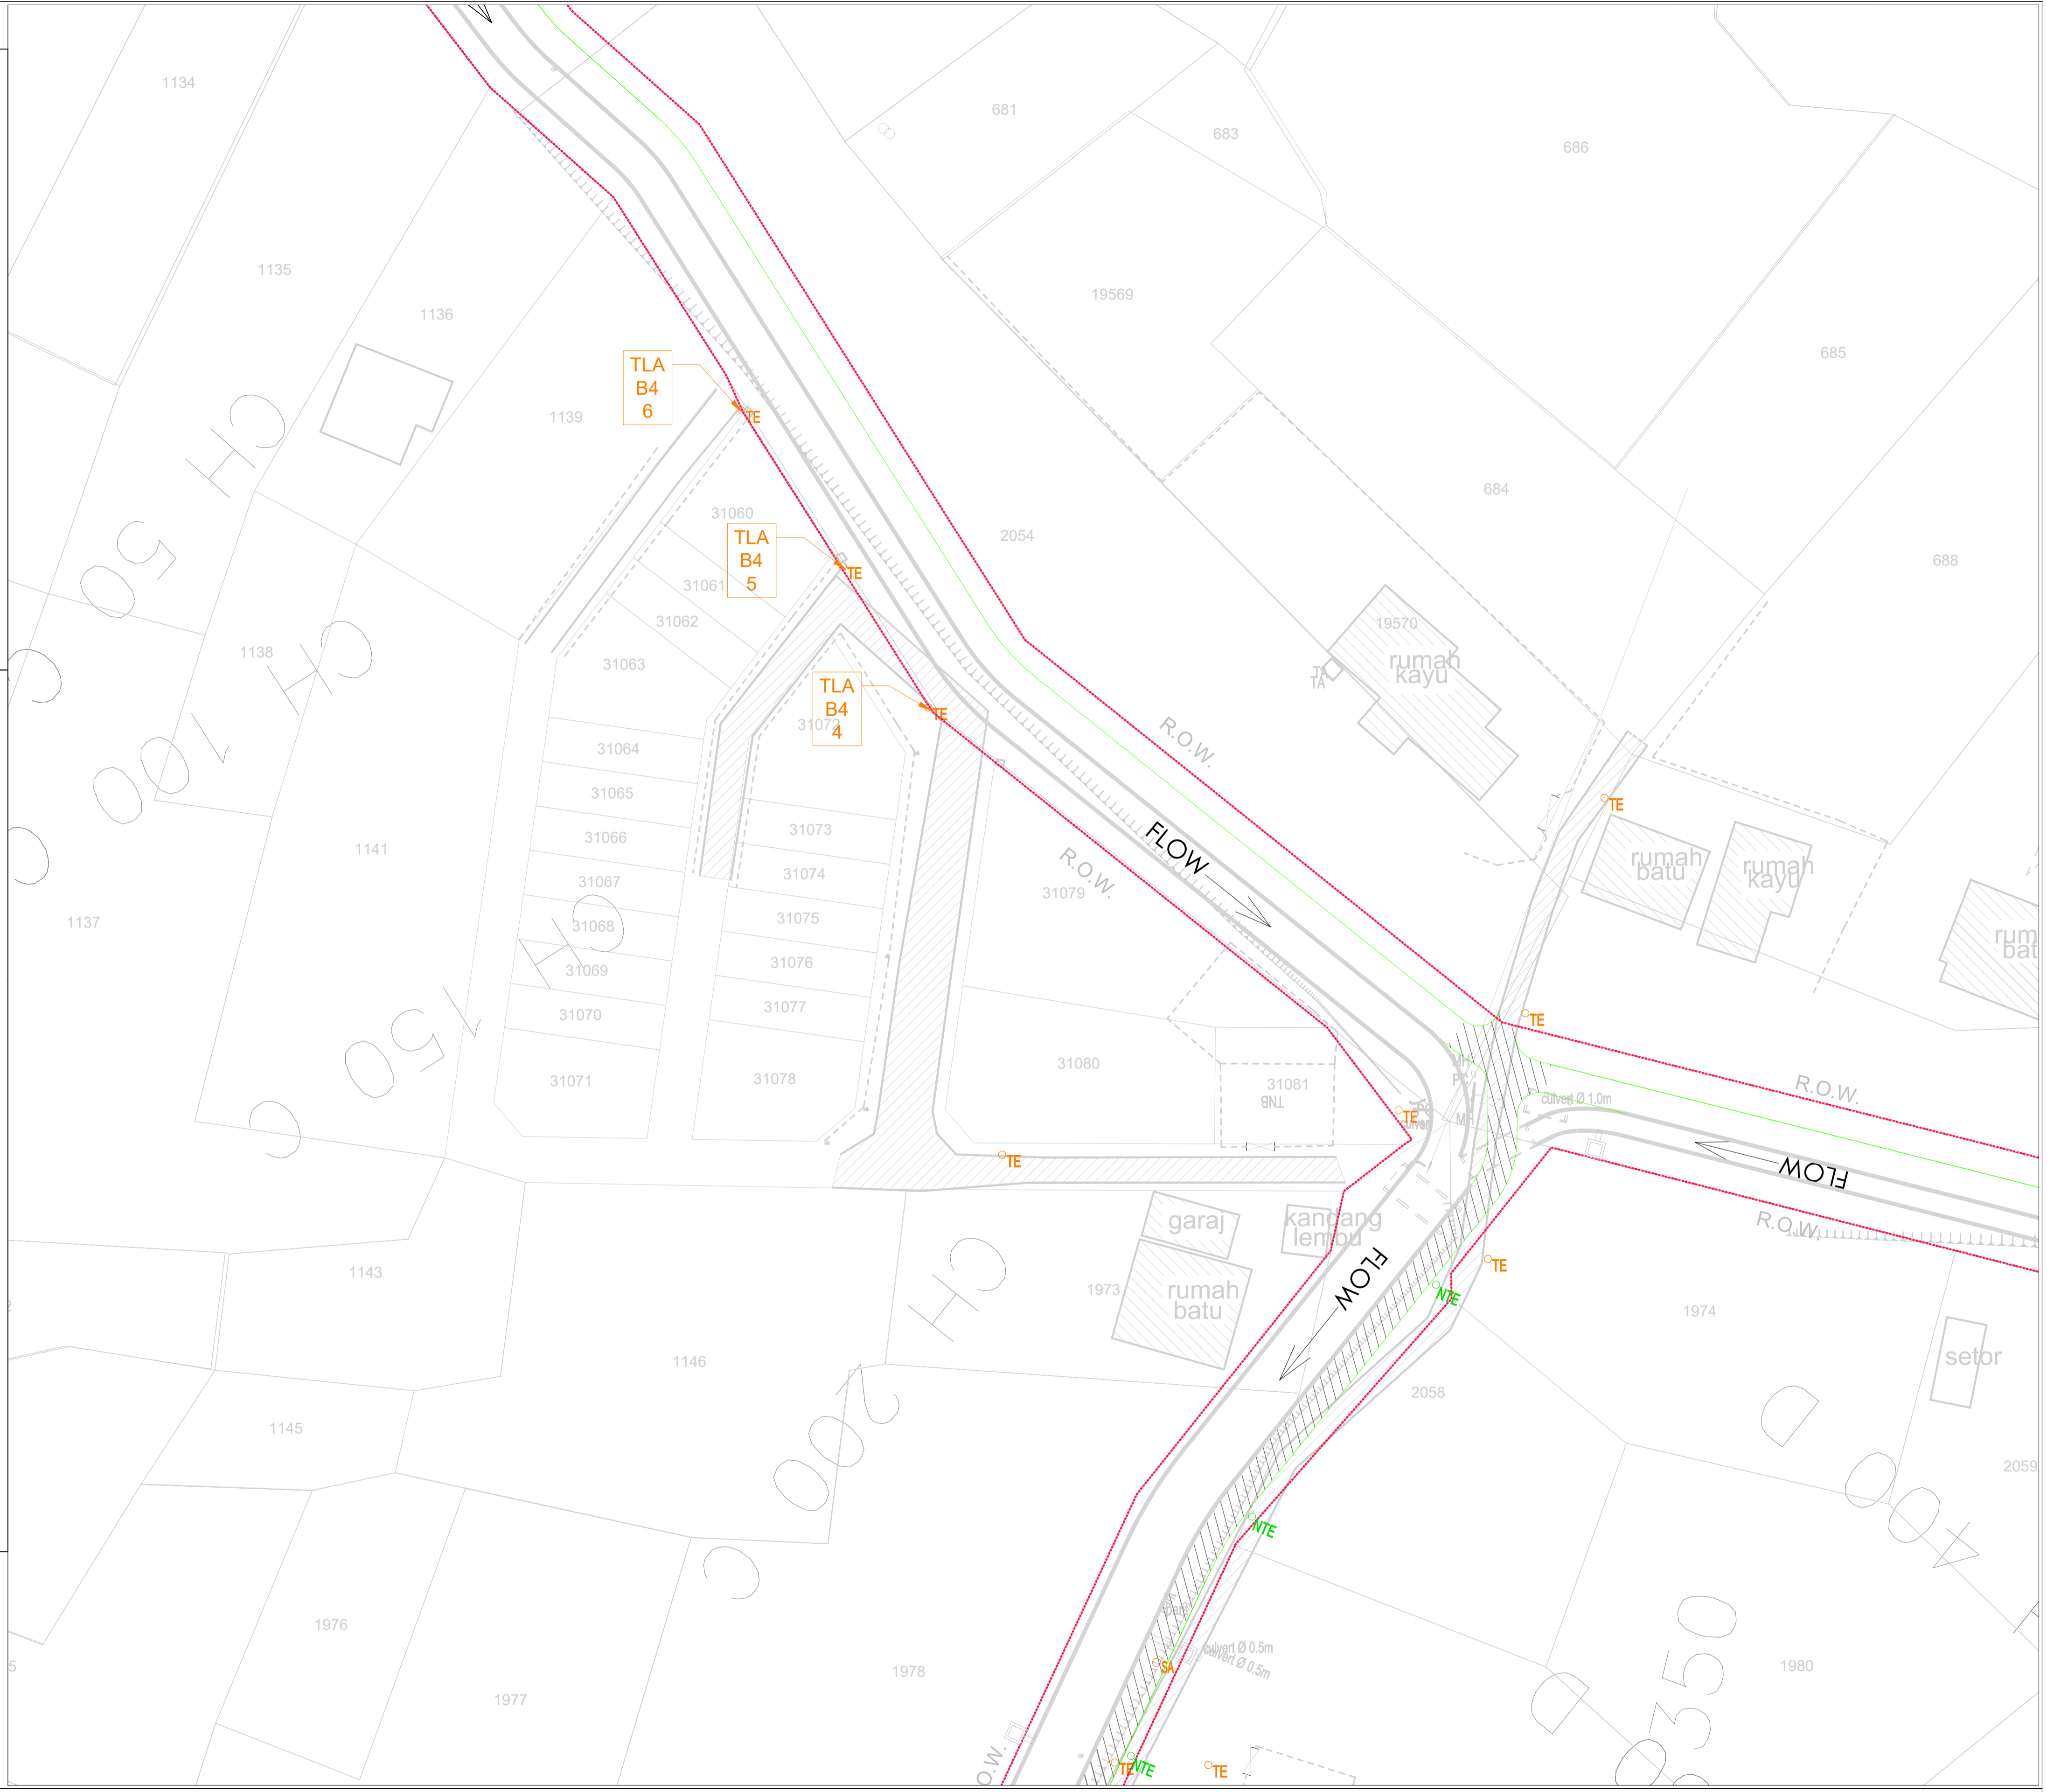

PETUNJUK: ■■■■■ RIGHT OF WAY - - - - - KAKI CERUN ——— BUND ——— DRAINAGE ——— ACCESS ROAD ——— TM UG ——— POWER CABLE ——— DIGI CABLE ——— MAXIS CABLE ● NTE TIANG ELEKTRIK BARU – 9NOS ● TE TIANG ELEKTRIK ——— TM OH (POLE) BARU ——— TM OH (POLE)

SKALA : N.T.S. DRAWN : MRB DESIGNED : MRB CHECKED : IZ APPROVED : IZ	JURUKUR TANAH BERLESEN : JURUKUR JITURUNGING SDN. BHD (466653-D) PT. 3995 (1), BLOK A, PERKEDAIAAN LADANG TOK PELAM, JALAN SULTAN ZAINAL ABIDIN, 20000 KUALA TERENGGANU. TEL : 09-6249526 FAX : 09-6252982 E-MAIL : jtu_trg@yahoo.com	PERUNDING MEKANIKAL & ELEKTRIKAL : KUMPULAN IKHTISAS PROJEK (M) SDN. BHD. (553462-X) NO. E-05-02, SUBANG SQUARE, JALAN SS15/4G, 47500 SUBANG JAYA, SELANGOR DARUL EHSAN, MALAYSIA. TEL : (6) 03-56214405 FAX : (6) 03-56214402 EMAIL : kumpulan.ikhhtisas@gmail.com	PERUNDING AWAM & STRUKTUR : MECIP (M) SDN. BHD. (324762-H) 37763, DAR EL E'MAAR, RIMBA SQUARE, 21200 KUALA NERUS, TERENGGANU DARUL IMAN TEL : 09-6666744 FAX : 09-6673544 E-MAIL : info@mecip.com.my	KONTRAKTOR : MIRMAS HOLDING SDN. BHD. A-8-7, LEVEL 8, EMPIRE TOWER, EMPIRE SUBANG, JALAN SS16/1, SS16, 47500 SUBANG JAYA, SELANGOR FAX : 03-86016348 E-MAIL : info@mirmasholding.com	PROJECT: RANCANGAN TEBATAN BANJIR SUNGAI TEPOH DAN BANGGOL AIR LILIH DI DAERAH KUALA NERUS, TERENGGANU (NO. TENDER : JPS/IP/BPB/43/2023) TITLE : M&E UTILITI 37 – TNB 2 BANGGOL AIR LILIH CH 100.000 C HINGGA CH 150.000 C DATE : DEC 2024 DRAWING NO : KI133/RTB/UTILITY/BANGGOL AIR LILIH/037/TNB2 REV.	PEMILIK : JABATAN PENGAIRAN & SALIRAN MALAYSIA PO: NO. DATE INTS
---	--	--	---	--	---	--