


Legend :	
	Site / Cabin
	Existing Manhole
	Proposed MH
	Existing Pole
	Proposed Pole
	Existing Route
	Proposed Route
	Existing Cable
	Proposed Cable
	Proposed Trunking
	GI Riser

<p>MAXIS BROADBAND SDN BHD Level 5-9, 11, 14-25 & 29-30 Menara Maxis Kuala Lumpur City Centre Off Jalan Ampang 50088 50088 Kuala Lumpur</p>	<p>Title: CIVIL PLAN FOR MAXIS SITE "KPRA-GRIK" AT VACANT LAND, JALAN (A170), 33300 GERIK, PERAK.</p>	<p>Designed by: DYNAMIC TELECOMMUNICATION</p>	<p>Checked by: M NAZIM MAHMUD</p>	<p>Approved by: M NAZIM MAHMUD</p>
		<p>Prepared by: DYNAMIC TEL.</p>	<p>Date: 16/7/2025</p>	<p>Sheet no : 2 OF 6</p>
		<p>Job No:</p>	<p>File:</p>	<p>Rev:</p>


Legend :	Existing Route
Site / Cabin	Proposed Route
Existing Manhole	Existing Cable
Proposed MH	Proposed Cable
Existing Pole	Proposed Trunking
Proposed Pole	GI Riser

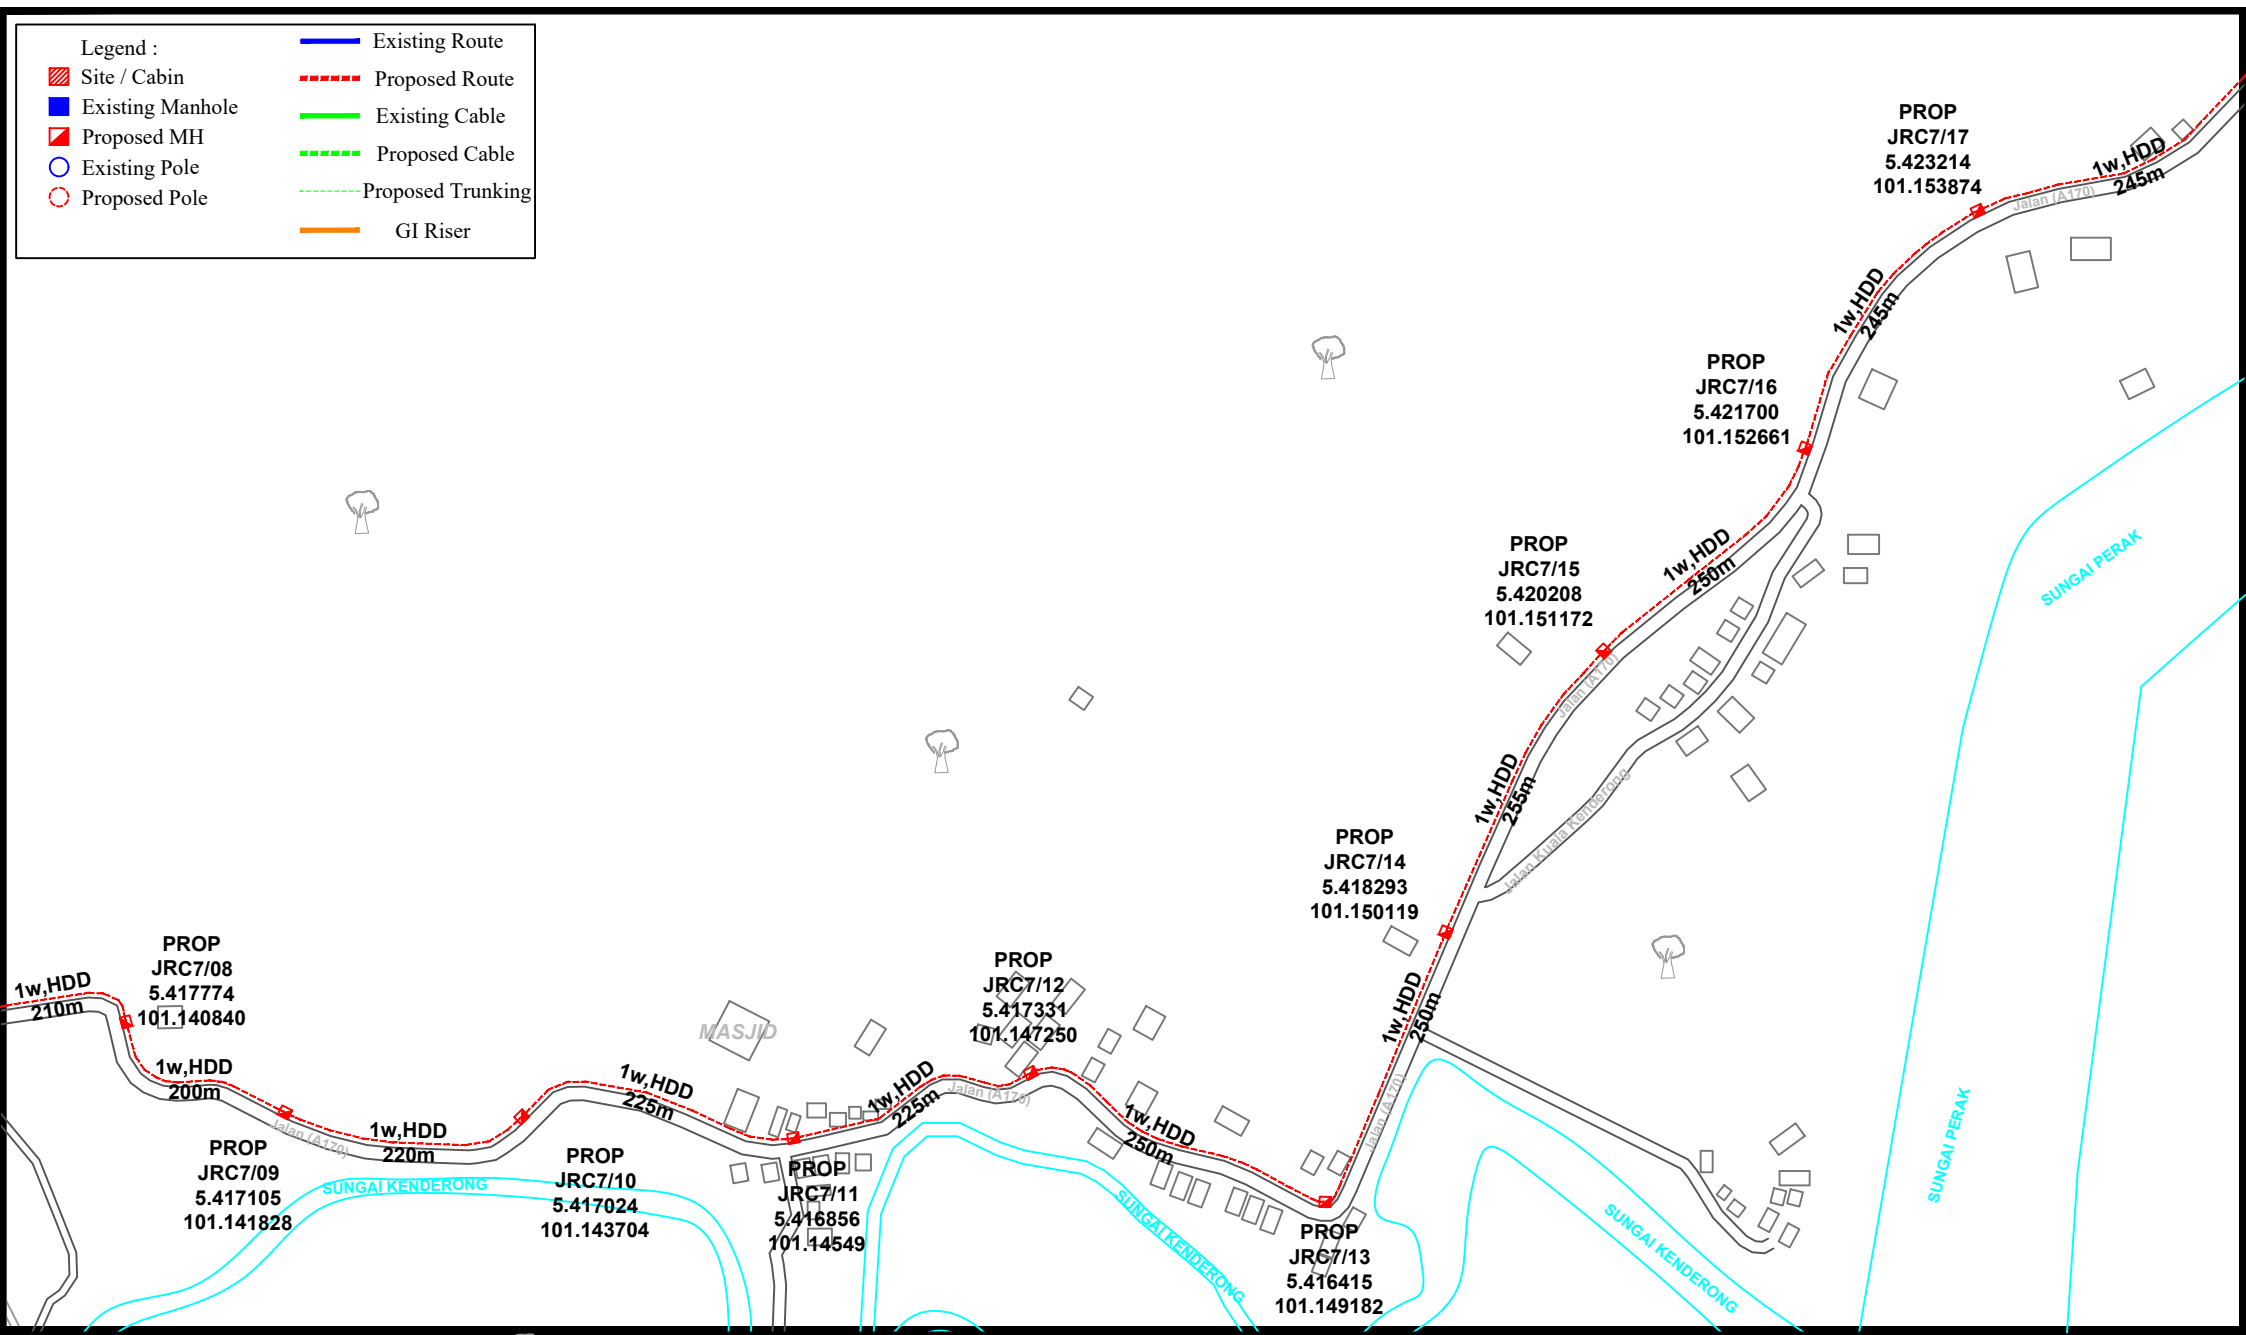

<p>MAXIS BROADBAND SDN BHD Level 5-9, 11, 14-25 & 29-30 Menara Maxis Kuala Lumpur City Centre Off Jalan Ampang 50088 50088 Kuala Lumpur</p>	<p>Title: CIVIL PLAN FOR MAXIS SITE "KPRA-GRUK" AT VACANT LAND, JALAN (A170), 33300 GERIK, PERAK.</p>	<p>Designed by: DYNAMIC TELECOMMUNICATION</p>	<p>Checked by: M NAZIM MAHMUD</p>	<p>Approved by: M NAZIM MAHMUD</p>
		<p>Prepared by: DYNAMIC TEL.</p>	<p>Date: 16/7/2025</p>	<p>Sheet no : 3 OF 6</p>
		<p>Job No:</p>	<p>File:</p>	<p>Rev:</p>

Legend :

- Site / Cabin
- Existing Route
- Existing Manhole
- Proposed Route
- Proposed MH
- Existing Cable
- Existing Pole
- Proposed Cable
- Proposed Pole
- Proposed Trunking
- GI Riser

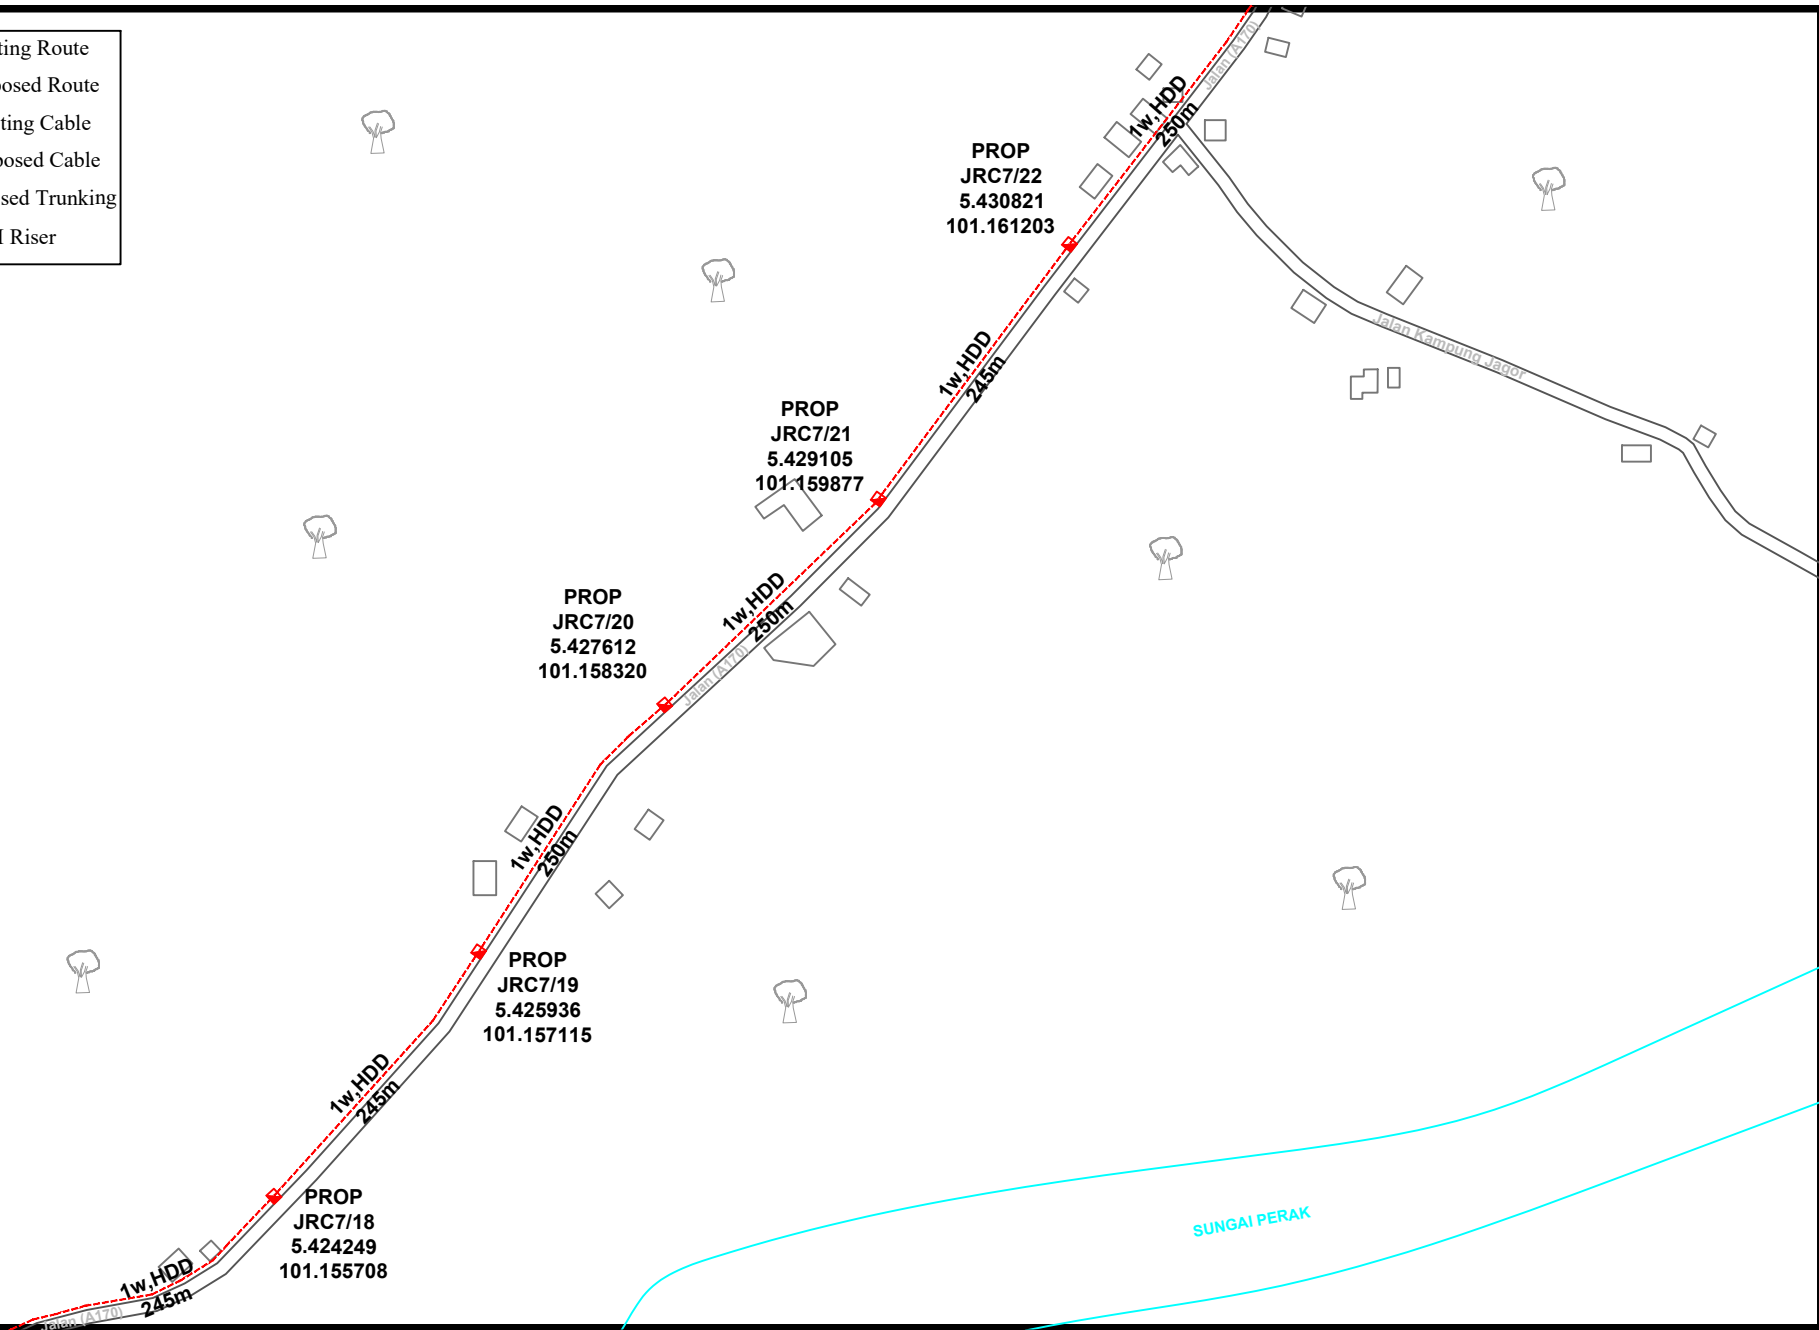

maxis

MAXIS BROADBAND SDN BHD
 Level 5-9, 11, 14-25 & 29-30
 Menara Maxis
 Kuala Lumpur City Centre
 Off Jalan Ampang 50088
 50088 Kuala Lumpur

Title:
 CIVIL PLAN FOR MAXIS SITE "KPRA-GRK"
 AT VACANT LAND,
 JALAN (A170),
 33300 GERIK,
 PERAK.

Designed by:
 DYNAMIC TELECOMMUNICATION

Prepared by: DYNAMIC TEL.

Job No:

Checked by:
 M NAZIM MAHMUD

Date: 16/7/2025


File:

Approved by:
 M NAZIM MAHMUD

Sheet no : 4 OF 6

Rev:

Legend :	Existing Route
Site / Cabin	Proposed Route
Existing Manhole	Existing Cable
Proposed MH	Proposed Cable
Existing Pole	Proposed Trunking
Proposed Pole	GI Riser

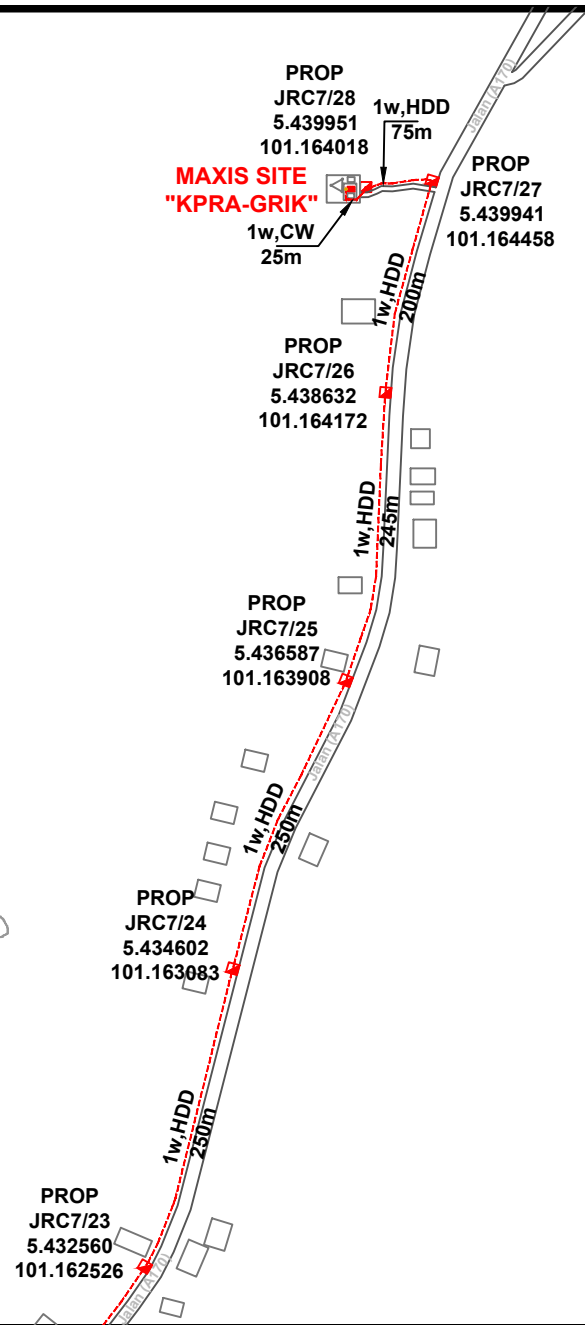

maxis
MAXIS BROADBAND SDN BHD
 Level 5-9, 11, 14-25 & 29-30
 Menara Maxis
 Kuala Lumpur City Centre
 Off Jalan Ampang 50088
 50088 Kuala Lumpur

Title:
 CIVIL PLAN FOR MAXIS SITE "KPRA-GRIK"
 AT VACANT LAND,
 JALAN (A170),
 33300 GERIK,
 PERAK.

Designed by:
 DYNAMIC TELECOMMUNICATION

Prepared by: DYNAMIC TEL.

Job No:

Checked by:
 M NAZIM MAHMUD

Date: 16/7/2025

File:

Approved by:
 M NAZIM MAHMUD

Sheet no : 5 OF 6

Rev: