


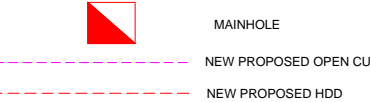
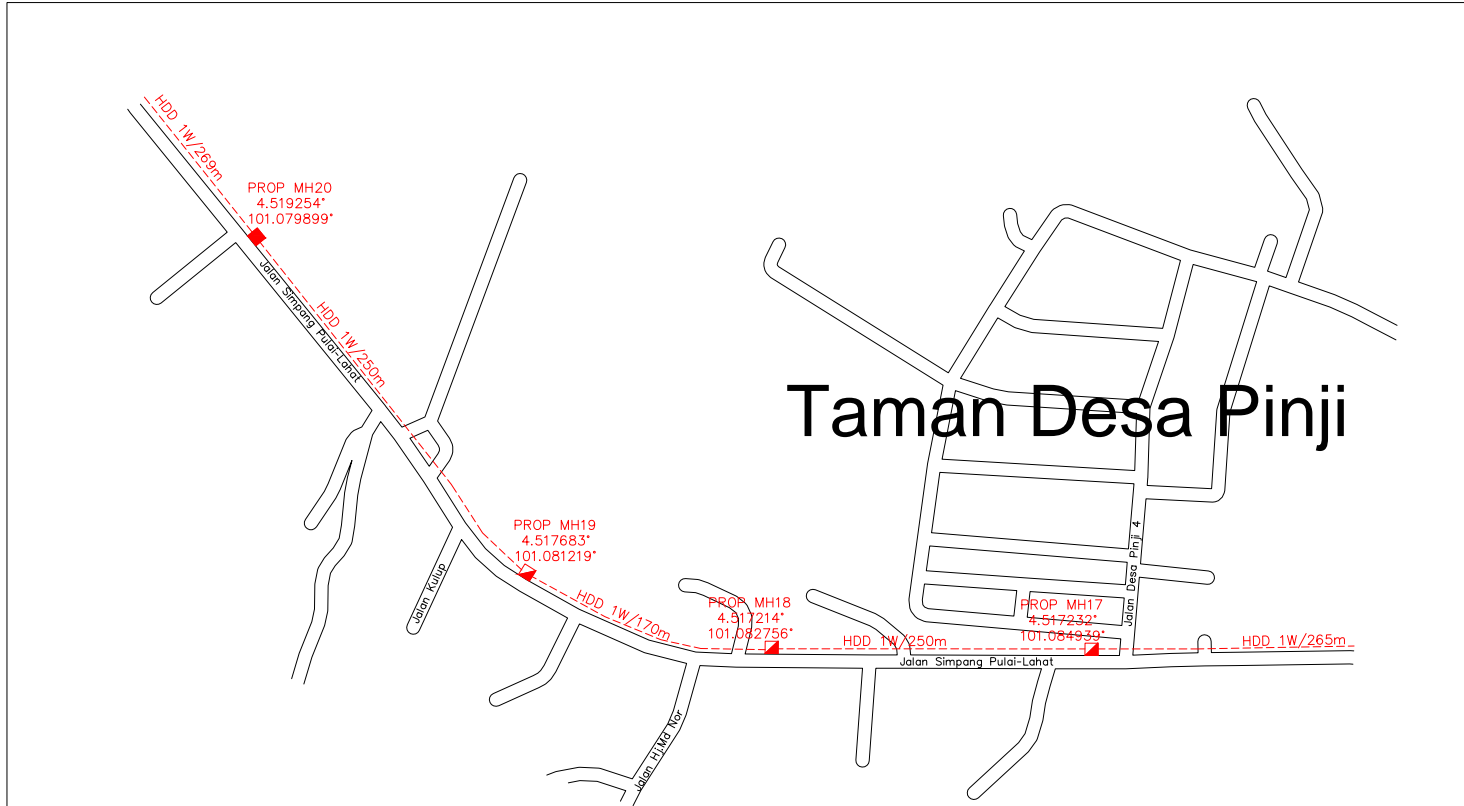


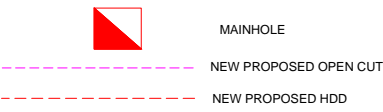


	Management Information		Project Owner : TNB-IT Sdn Bhd Level 27, Bangunan Dua Sentral No.8, Jalan Tun Sambanthan 50470, Kuala Lumpur		Prepared By (Contractor) :		Exchange Area: Northern SSU MAGNALIUM TO SSU ALLBORG NTS	
	Total Distance	5295m	Total Length of Duct (KM) :		Revision No : Submission Date:		Checked By :	
	Total Distance (GG) :	25 units	Total No. of Manhole :		LOA Reference No./Contract No. :			
	Total No. of Handhole :		Total No. of Pole :		Drawing Title :			
	Management Information		Amended By :		Approved By :		FIBER OPTIC FROM SSU MAGNALIUM TO SSU ALLBORG	
	Total No. of Street Cabinet (e.g. CCC, FEDB) :						Drawing No :	


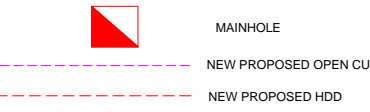



	Management Information		Project Owner : TNB-IT Sdn Bhd Level 27, Bangunan Dua Sentral No.8, Jalan Tun Sambanthan 50470, Kuala Lumpur	Prepared By (Contractor) :	Exchange Area: Northern SSU MAGNALIUM TO SSU ALLBORG NTS
	Total Distance	5295m			
	Total Length of Duct (KM) :		Revision No : Submission Date:	Checked By :	LOA Reference No./Contract No. :
	Total Distance (GG) :	25 units			
	Total No. of Manhole :		Ammended By :	Approved By :	Drawing Title : FIBER OPTIC FROM SSU MAGNALIUM TO SSU ALLBORG
	Total No. of Handhole :				
	Total No. of Pole :		Drawing No :		
	Management Information			Total No. of Street Cabinet (e.g. CCC, FEDB)	

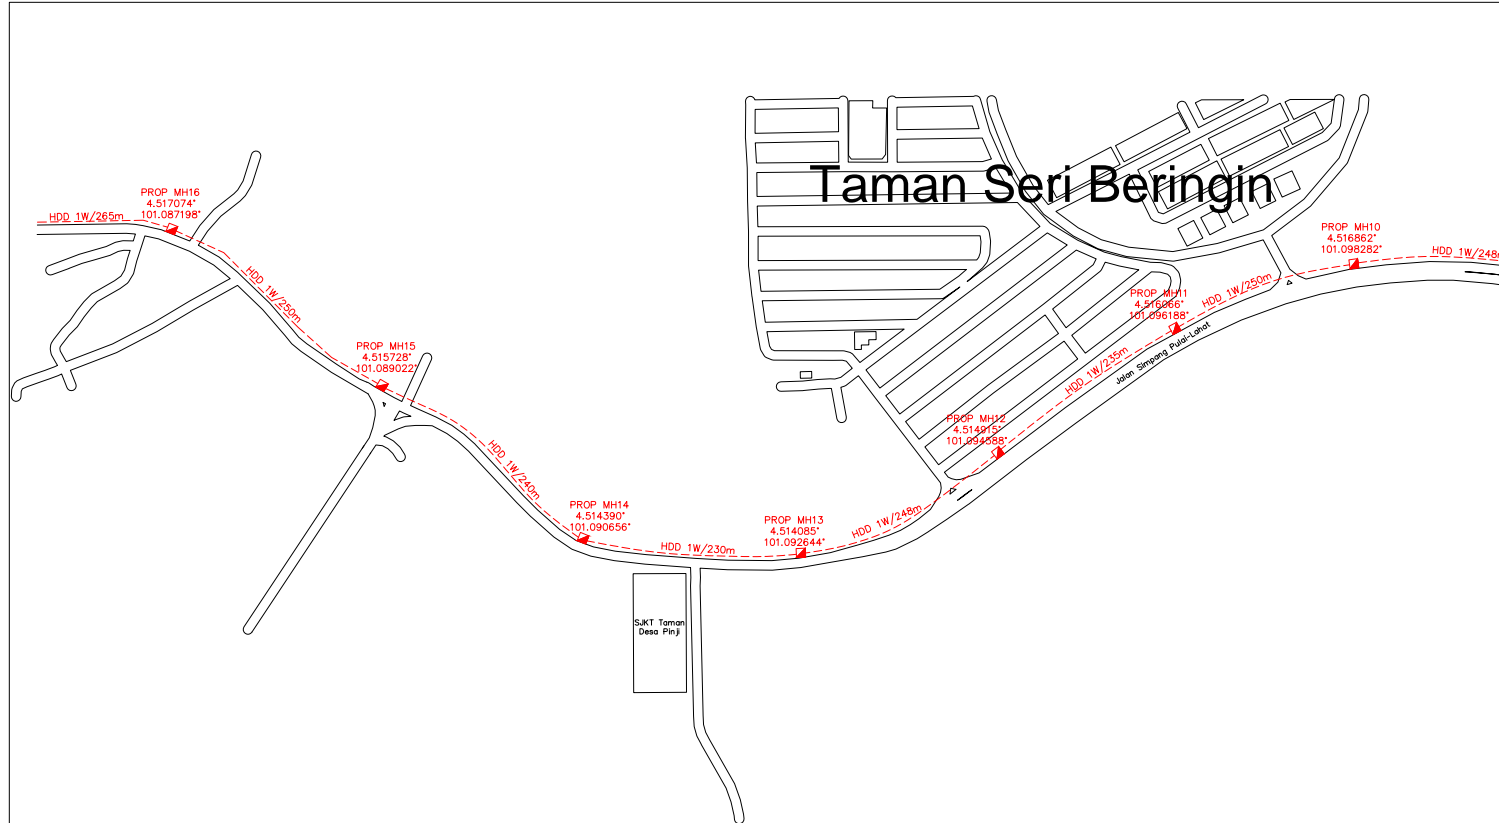



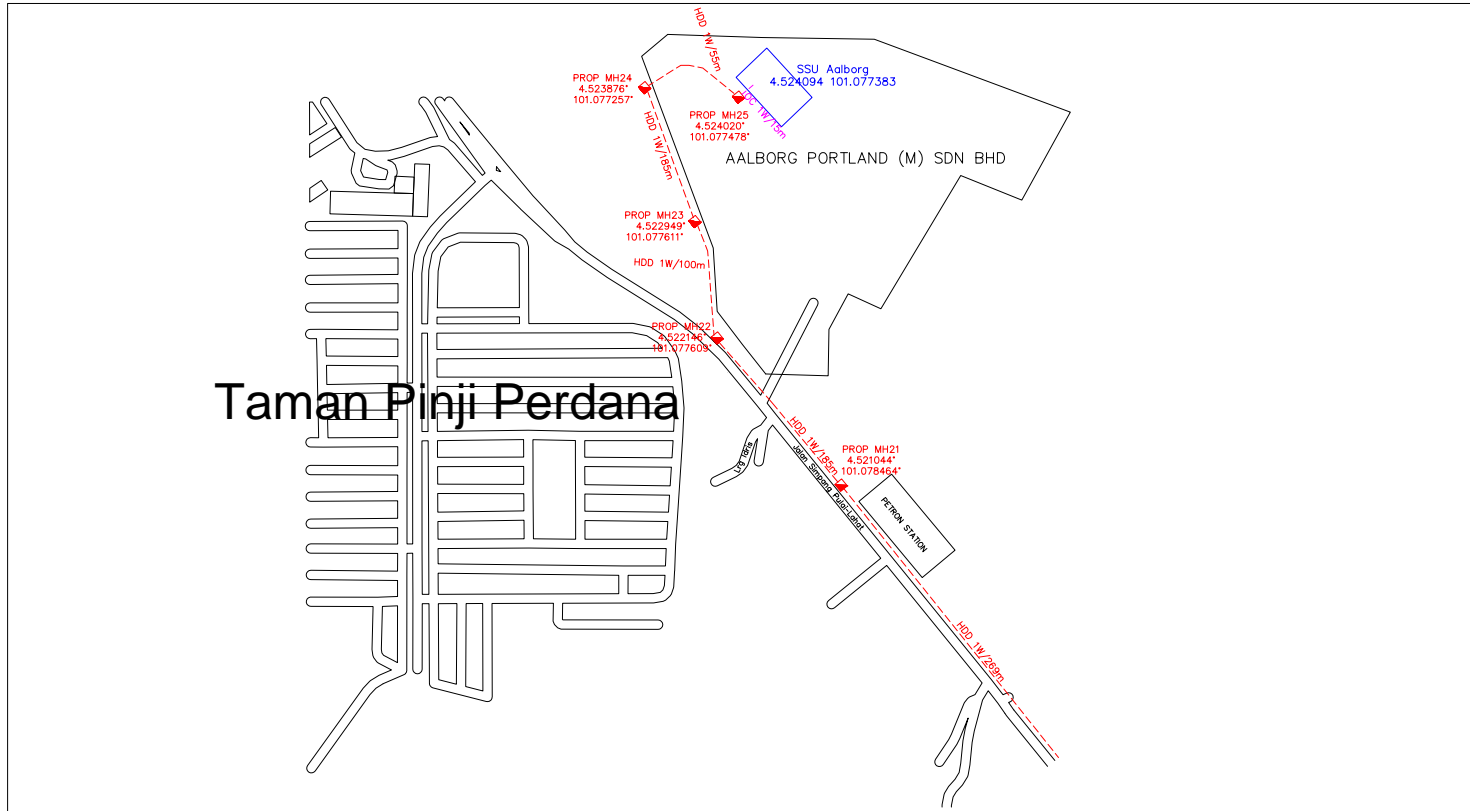

	Management Information		Project Owner : TNB-IT Sdn Bhd Level 27, Bangunan Dua Sentral No.8, Jalan Tun Sambanthan 50470, Kuala Lumpur	Prepared By (Contractor) :	Exchange Area: Northern SSU MAGNALIUM TO SSU ALLBORG NTS
	Total Distance	5265m			
	Total Length of Duct (KM) :		Revision No : Submission Date:	Checked By :	LOA Reference No./Contract No. :
	Total Distance (GG) :	25 units			
	Total No. of Manhole :		Ammended By :	Approved By :	Drawing Title : FIBER OPTIC FROM SSU MAGNALIUM TO SSU ALLBORG
	Total No. of Handhole :				
	Total No. of Pole :		Total No. of Street Cabinet (e.g. CCC, FEDB)	Drawing No :	
 MAINHOLE  NEW PROPOSED OPEN CUT  NEW PROPOSED HDD					

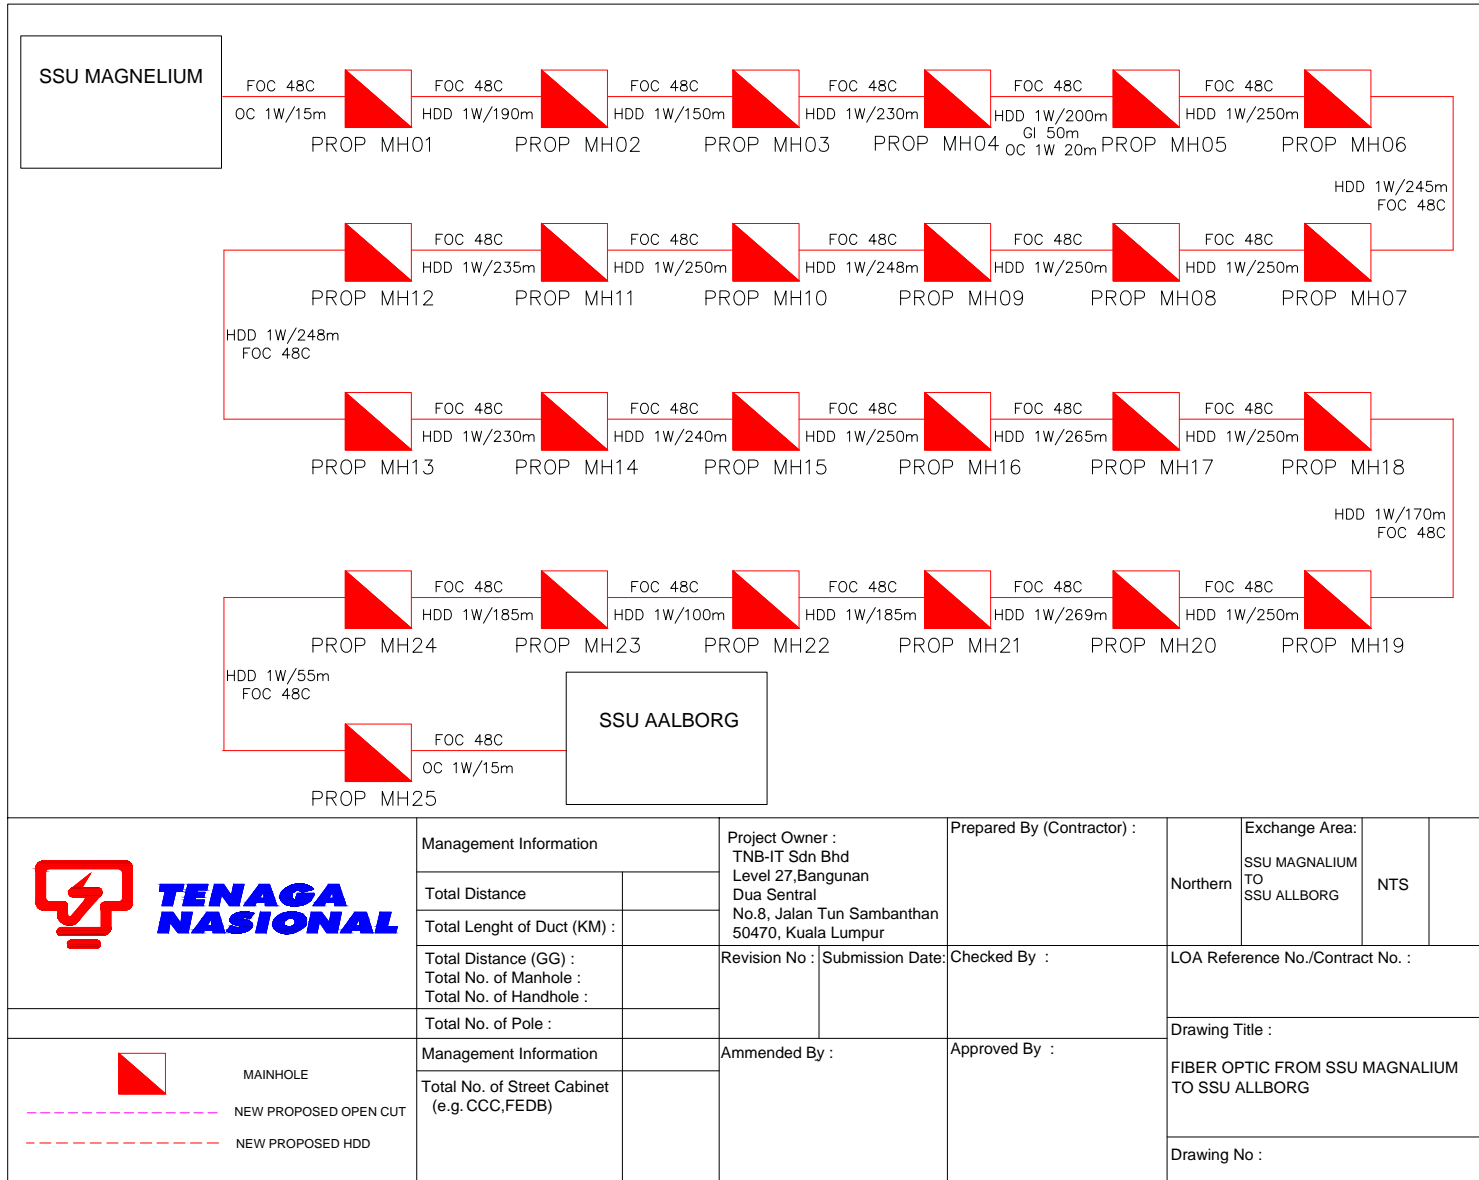

	Management Information		Project Owner : TNB-IT Sdn Bhd Level 27, Bangunan Dua Sentral No.8, Jalan Tun Sambanthan 50470, Kuala Lumpur	Prepared By (Contractor) :	Exchange Area: SSU MAGNALIUM TO SSU ALLBORG	NTS
	Total Distance	5265m				
Total Length of Duct (KM) :		25 units	Revision No : Submission Date:	Checked By :	LOA Reference No./Contract No. :	
Total Distance (GG) :					Amended By :	
Total No. of Manhole :		Total No. of Street Cabinet (e.g. CCC, FEDB)			Drawing Title :	
Total No. of Handhole :					Drawing No :	
						



	Management Information		Project Owner : TNB-IT Sdn Bhd Level 27, Bangunan Dua Sentral No.8, Jalan Tun Sambanthen 50470, Kuala Lumpur	Prepared By (Contractor) :	Exchange Area:	Northern	SSU MAGNALIUM TO SSU ALLBORG	NTS
	Total Distance							
	Total Length of Duct (KM) :		Revision No. : Submission Date:	Checked By :	LOA Reference No./Contract No. :			
	Total Distance (GG) : Total No. of Manhole : Total No. of Handhole :				Drawing Title :			
	Total No. of Pole :		Amended By :	Approved By :	FIBER OPTIC FROM SSU MAGNALIUM TO SSU ALLBORG			
 MAINHOLE  NEW PROPOSED OPEN CUT  NEW PROPOSED HDD	Management Information				Drawing No. :			
	Total No. of Street Cabinet (e.g. CCC, FEDB)							