





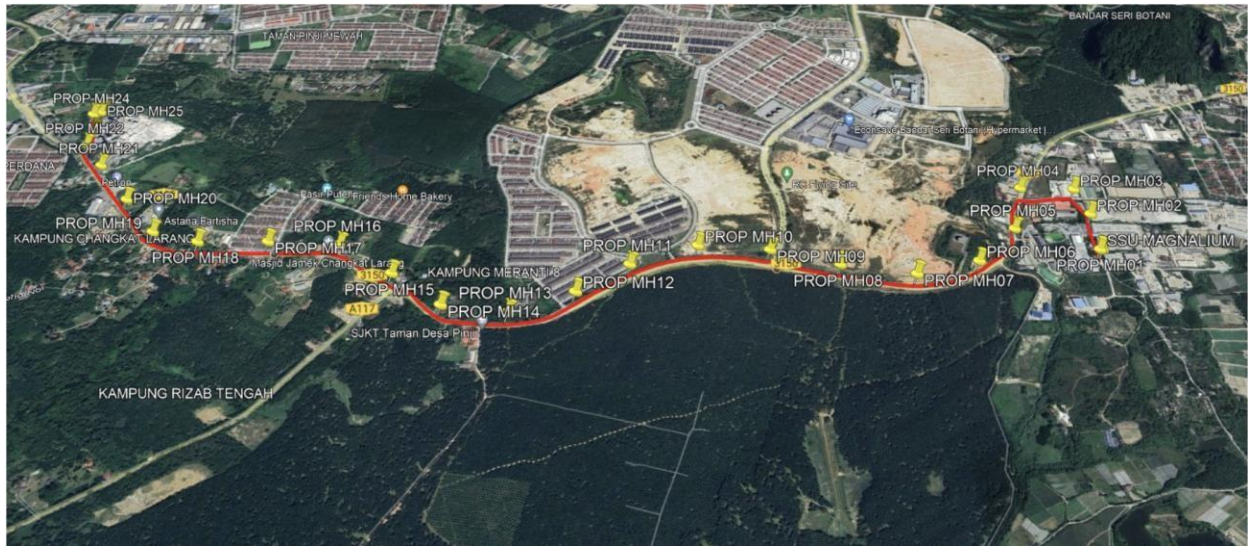



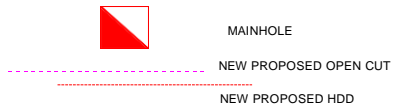
Section 3: OSP & ISP Routing Plan (OVERALL ROUTING)




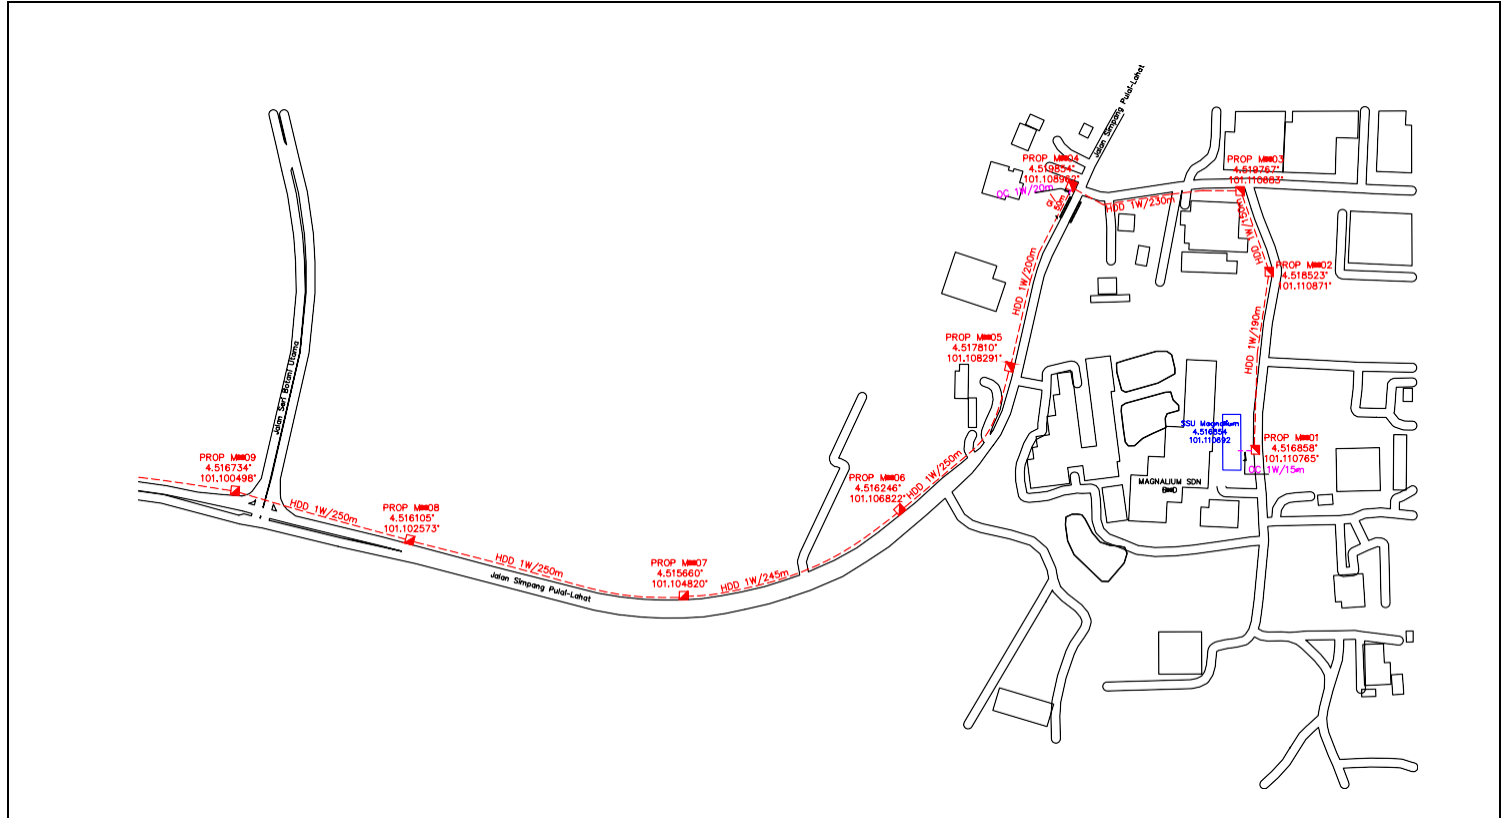


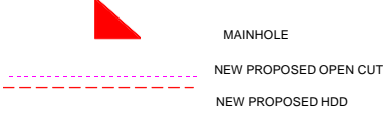
	Management Information		Project Owner : TNB-IT Sdn Bhd Level 27, Bangunan Dua Sentral No.8, Jalan Tun Sambanthan 50470, Kuala Lumpur		Prepared By (Contractor) :		Exchange Area: SSU MAGNALIUM TO SSU ALLBORG		NTS	
	Total Distance	5295m	Revision No. : Submission Date:		Checked By :		LOA Reference No./Contract No. :			
Total Length of Duct (KM) :		Total No. of Manhole : Total No. of Handhole :		25 units		Approved By :		Drawing Title :		
Total No. of Pole :		Management Information		Ammended By :		Approved By :		FIBER OPTIC FROM SSU MAGNALIUM TO SSU ALLBORG		
 MAINHOLE  NEW PROPOSED OPEN CUT  NEW PROPOSED HDD		Total No. of Street Cabinet (e.g. CCC, FEDB)						Drawing No :		

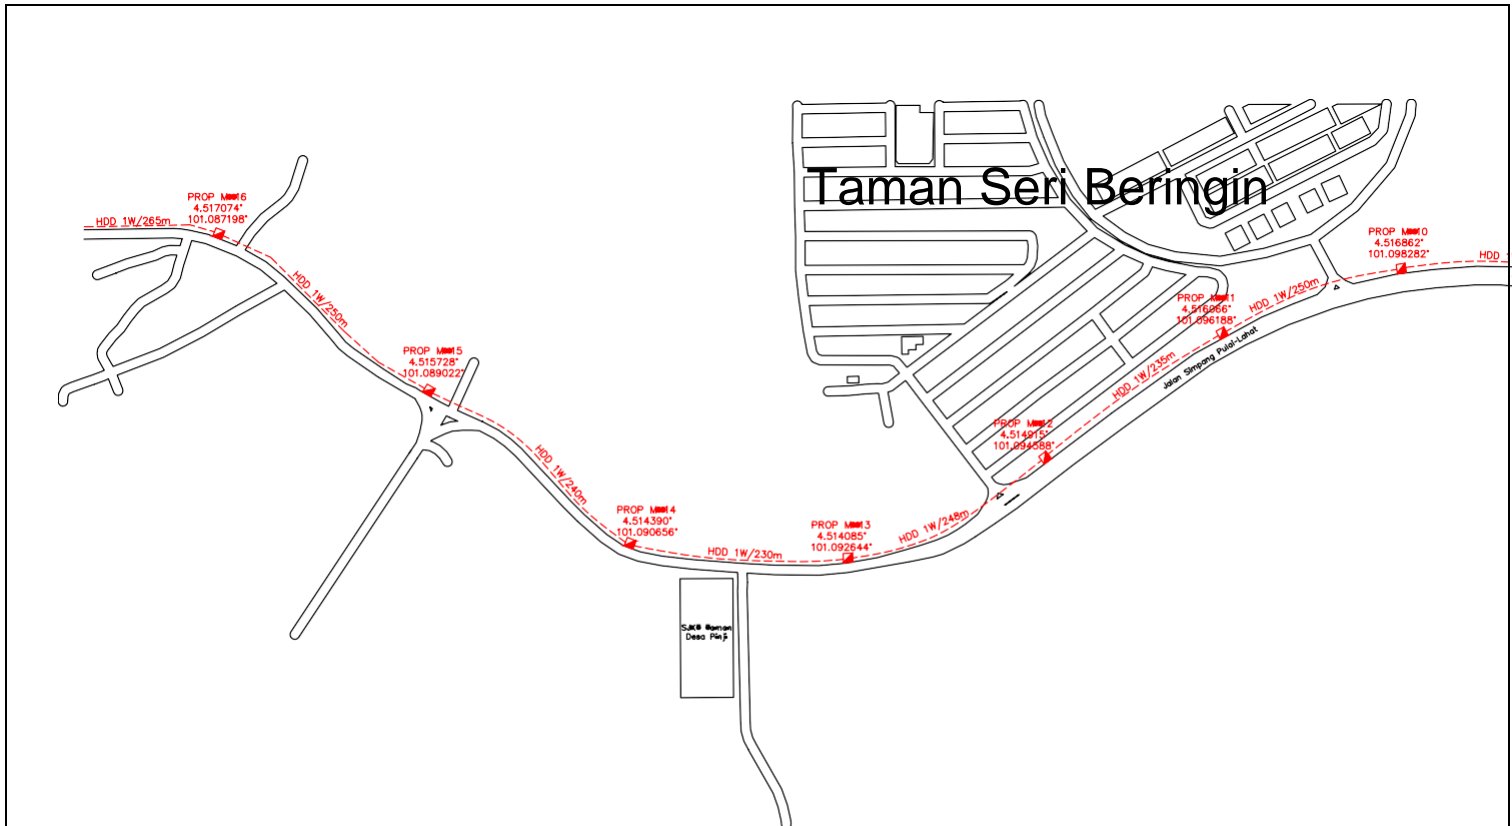


	Management Information		Project Owner :		Prepared By (Contractor) :		Exchange Area:		
	Total Distance	5295m	TNB-IT Sdn Bhd Level 27, Bangunan Dua Sentral No.8, Jalan Tun Sambanthan 50470, Kuala Lumpur				Northern	SSU MAGNALIUM TO SSU ALLBORG	NTS
	Total Length of Duct (KM) :		Revision No :	Submission Date:	Checked By :		LOA Reference No./Contract No. :		
	Total Distance (GG) :	25 units					Drawing Title :		
	Total No. of Manhole :						FIBER OPTIC FROM SSU MAGNALIUM TO SSU ALLBORG		
	Total No. of Pole :		Amended By :		Approved By :		Drawing No :		
	Management Information								
	Total No. of Street Cabinet (e.g. CCC, FEDB)								

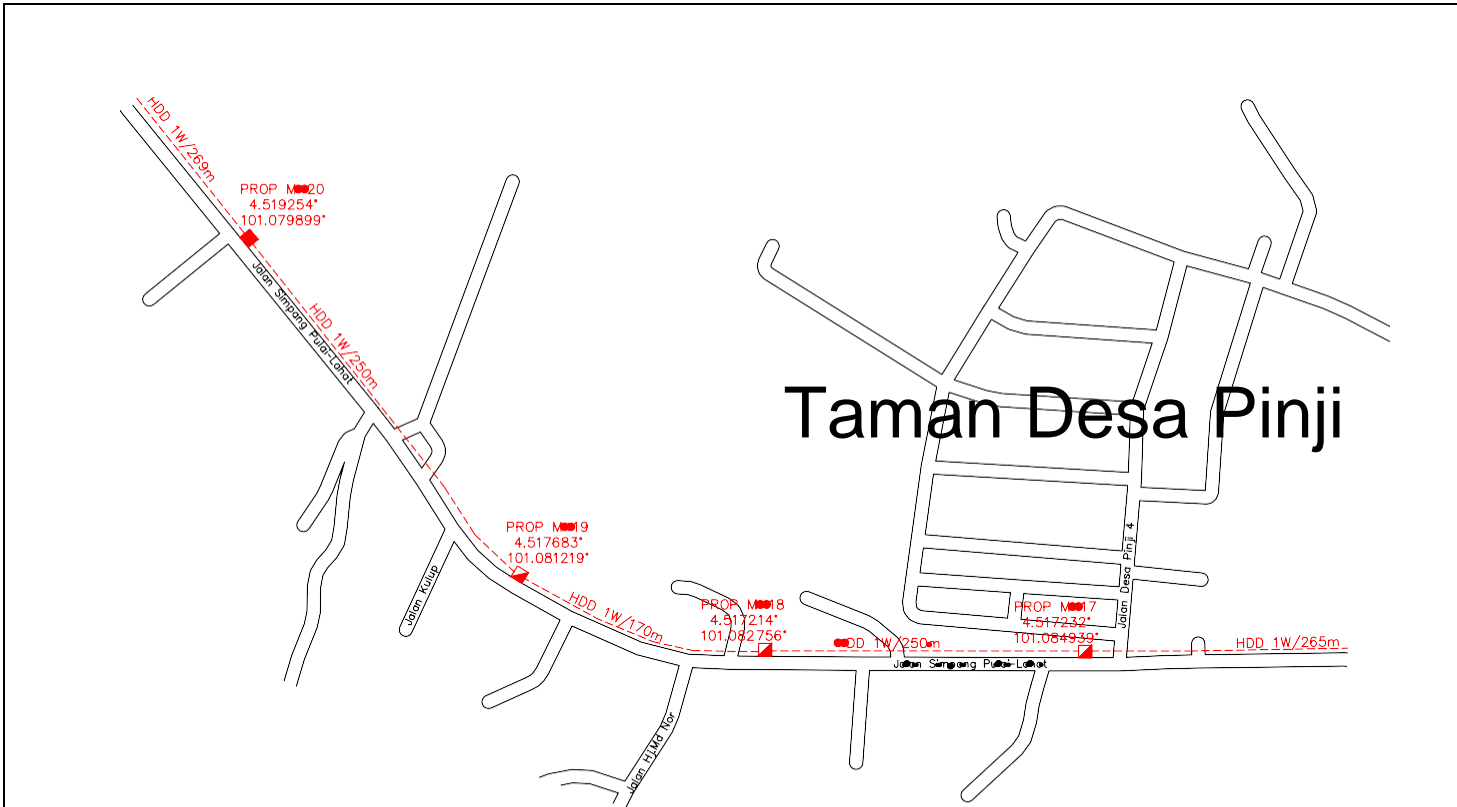
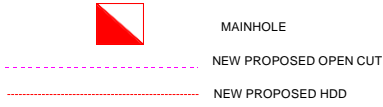


Taman Desa Pinji



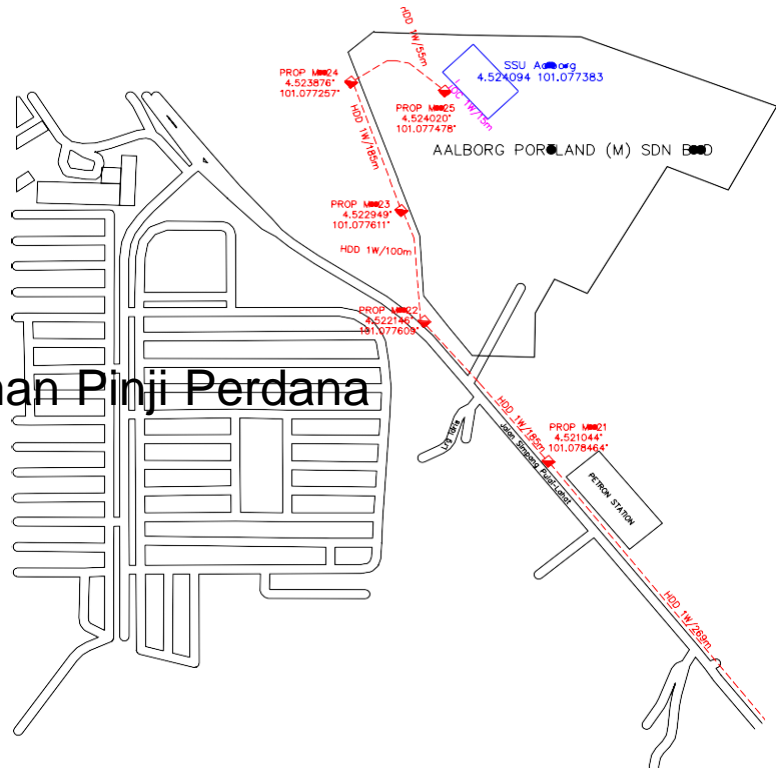

	Management Information		Project Owner : TNB-IT Sdn Bhd Level 27, Bangunan Dua Sentral No.8, Jalan Tun Sambanthan 50470, Kuala Lumpur	Prepared By (Contractor) :		Exchange Area: SSU MAGNALIUM TO SSU ALLBORG	NTS
	Total Distance	5265m					
Total Length of Duct (KM) :			Revision No :	Submission Date:	Checked By :	LOA Reference No./Contract No. :	
Total Distance (GG) :		25 units			Drawing Title :		
Total No. of Manhole :					FIBER OPTIC FROM SSU MAGNALIUM TO SSU ALLBORG		
Total No. of Handhole :				Approved By :			Drawing No :
Total No. of Pole :				Ammended By :			
	Management Information						
	Total No. of Street Cabinet (e.g. CCC, FEDB)						

Taman Pinji Perdana








	Management Information		Project Owner : TNB-IT Sdn Bhd Level 27, Bangunan Dua Sentral No.8, Jalan Tun Sambanthan 50470, Kuala Lumpur		Prepared By (Contractor) :		Exchange Area: SSU MAGNALIUM TO SSU ALLBORG		NTS	
	Total Distance	5265m	Revision No : Submission Date:		Checked By :		LOA Reference No./Contract No. :			
Total Length of Duct (KM) :		Total Distance (GG) : Total No. of Manhole : Total No. of Handhole :		25 units		Drawing Title :		FIBER OPTIC FROM SSU MAGNALIUM TO SSU ALLBORG		
Total No. of Pole :		Management Information		Ammended By :		Approved By :		Drawing No :		
		Total No. of Street Cabinet (e.g. CCC, FEDB)								

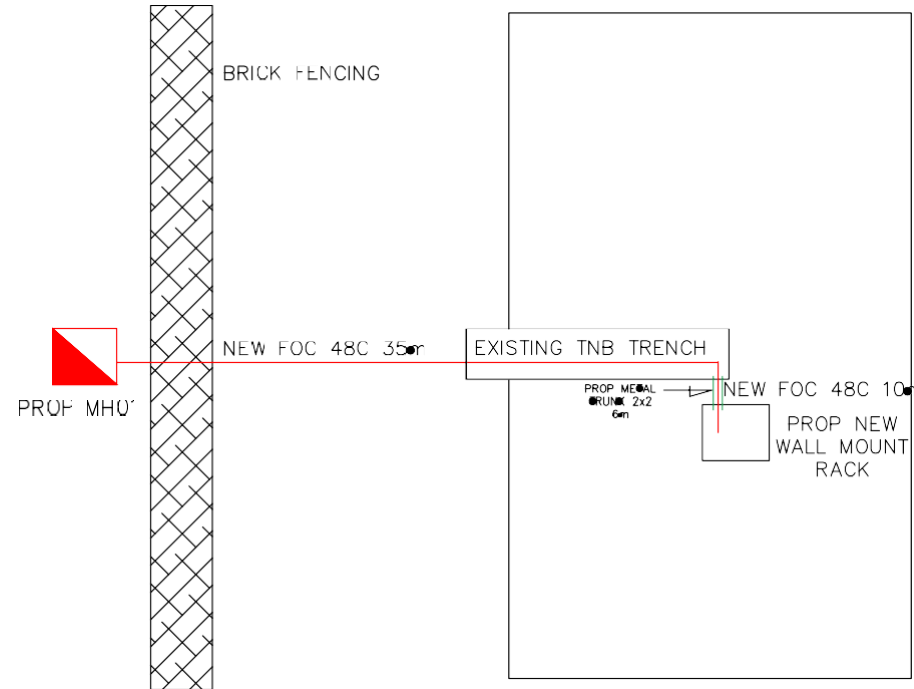


	Management Information		Project Owner : TNB-IT Sdn Bhd Level 27, Bangunan Dua Sentral No.8, Jalan Tun Sambanthan 50470, Kuala Lumpur		Prepared By (Contractor) :		Exchange Area: Northern SSU MAGNALIUM TO SSU ALLBORG		NTS		
	Total Distance		Total Length of Duct (KM) :		Revision No :	Submission Date:	Checked By :	LOA Reference No./Contract No. :			
	Total No. of Manhole :		Total No. of Handhole :					Drawing Title :			
	Total No. of Pole :							FIBER OPTIC FROM SSU MAGNALIUM TO SSU ALLBORG			
 MAINHOLE  NEW PROPOSED OPEN CUT  NEW PROPOSED HDD	Management Information		Amended By :		Approved By :		Drawing No :				
	Total No. of Street Cabinet (e.g. CCC, FEDB)										





LAYOUT PLAN OF SSU MAGNELIUM

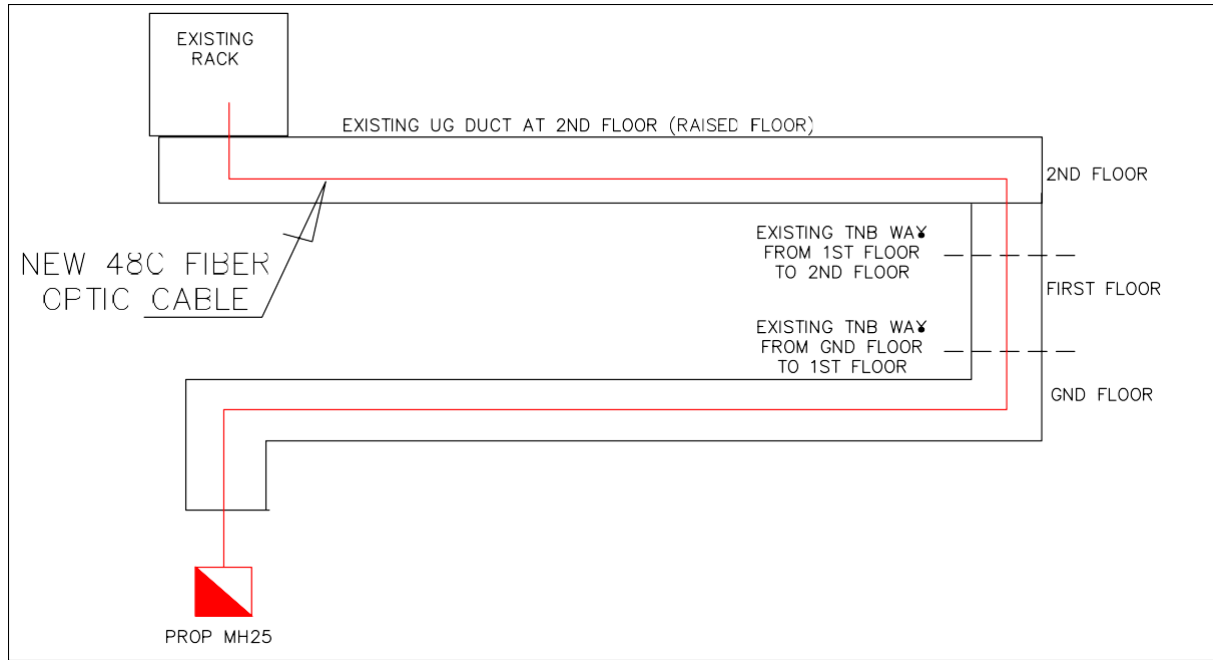

	Management Information		Project Owner : TNB-IT Sdn Bhd Level 27, Bangunan Dua Sentral No.8, Jalan Tun Sambanthan 50470, Kuala Lumpur		Northern	SSU MAGNALIUM TO SSU ALLBORG	NTS	
	Total Distance							
	Total Length of Duct (KM) :							
	Total Distance (GG) :		Revision No :	Submission Date:	Checked By :	LOA Reference No./Contract No. :		
	Total No. of Manhole :							
	Total No. of Handhole :					Drawing Title :		
	Total No. of Pole :							
  	Management Information		Amended By :		Approved By :		FIBER OPTIC FROM SSU MAGNALIUM TO SSU ALLBORG	
	Total No. of Street Cabinet (e.g. CCC, FEDB)							Drawing No :

LAYOUT PLAN OF SSU AALBORG



	Management Information		Project Owner : TNB-IT Sdn Bhd Level 27, Bangunan Dua Sentral No.8, Jalan Tun Sambanthan 50470, Kuala Lumpur			Northern	SSU MAGNALIUM TO SSU ALLBORG	NTS					
	Total Distance		Revision No :	Submission Date:	Checked By :					LOA Reference No./Contract No. :			
	Total Length of Duct (KM) :									Drawing Title :			
Total Distance (GG) : Total No. of Manhole : Total No. of Handhole :		FIBER OPTIC FROM SSU MAGNALIUM TO SSU ALLBORG											
	Total No. of Pole :		Amended By :			Approved By :			Drawing No :				
 MAINHOLE  NEW PROPOSED OPEN CUT  NEW PROPOSED HDD	Management Information		Amended By :			Approved By :			Drawing No :				
	Total No. of Street Cabinet (e.g. CCC, FEDB)												