



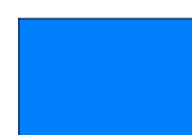

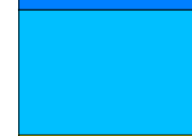


Page	1
Description	Distance (Mtr)
Civil Distance	
Total Civil Distance	
Cable Distance	
Total Cable Distance	
No of proposed MH	
No of existing MH	
Total No of MH	
No of Joint	
Total No of Joint	

Prepared by
Contractor Name:

Checked by
OSP Roll Out :

Legend

	Celcom existing MH
	Proposed Celcom MH
	Digi MH
	Celcom existing
	Celcom proposed
	Digi existing
	Digi new




Approved by
Contractor :

Celcom :

OM HQ

CENTRAL	SCALE
Project Information:	
Project Tittle :	
PO Number :	
PO Distance :	
Drawing No:	





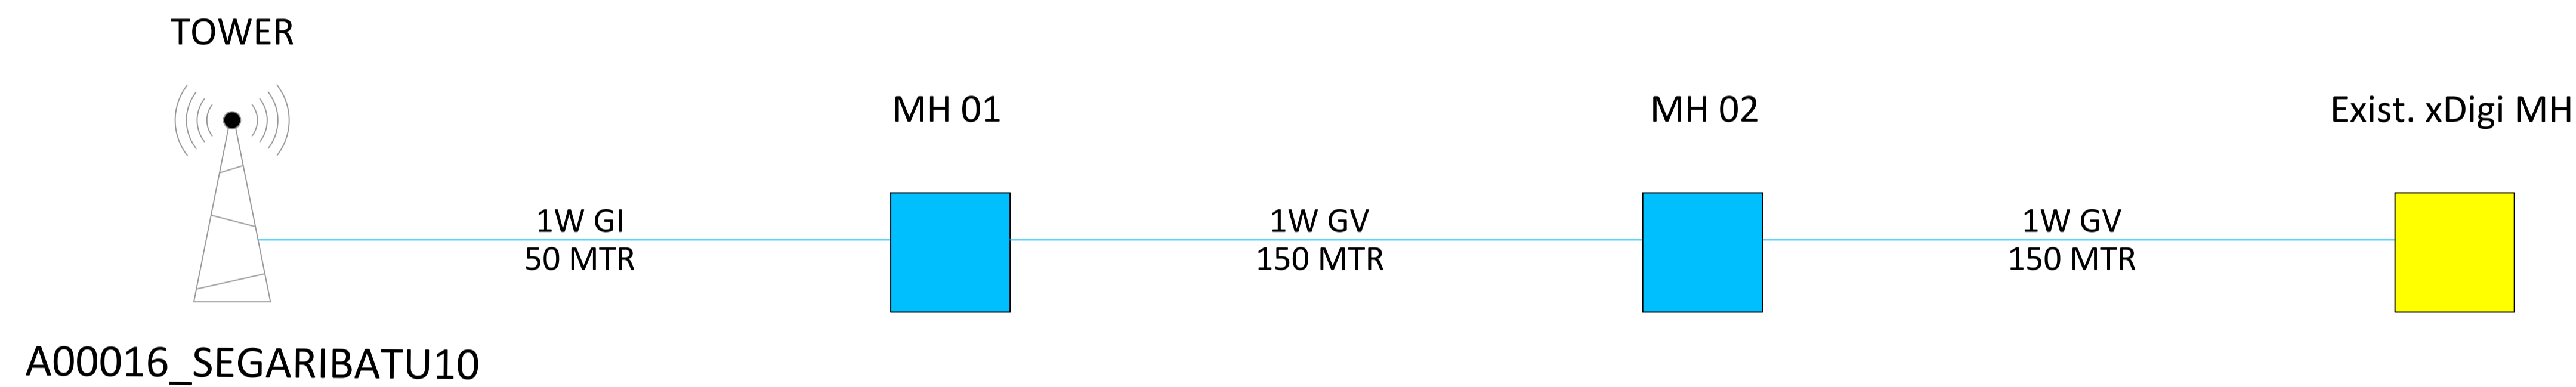


Page	1
Description	Distance (Mtr)
Civil Distance	
Total Civil Distance	
Cable Distance	
Total Cable Distance	
No of proposed MH	
No of existing MH	
Total No of MH	
No of Joint	
Total No of Joint	



Prepared by
Contractor Name:

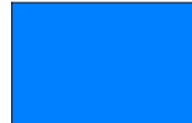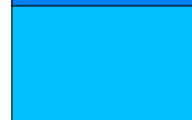Checked by
OSP Roll Out :

Legend

-  Celcom existing MH
-  Proposed Celcom MH
-  Digi MH
-  Celcom existing
-  Celcom proposed
-  Digi existing
-  Digi new

CENTRAL

SCALE

Project Information:

Project Tittle :

PO Number :

PO Distance :

Drawing No:

Approved by
Contractor :

Celcom :

OM HQ

celcomdigi

