

THIS DRAWING IS COPYRIGHT

THIS DRAWING OR ANY PART OF IT SHALL BE REPRODUCED IN ANY FORM WITHOUT THE WRITTEN PERMISSION OF THE

COORDINATE
3°58'05.3"N 101°03'53.7"E

Mark	Date	By	Revision

DEVELOPER

UNIQUE FIRE ENERGY SDN BHD
(11011007)

UNIQUE FIRE INDUSTRY BHD
NO.9, JALAN ANGGERIK MOKARA 31/55,
KOTA KEMUNING, SEKSYEN 31,
40460 SHAH ALAM, SELANGOR

MAIN EPC CONTRACTOR

SAMAIDEN

SAMAIDEN SDN BHD
LEVEL 8, UPTOWN 1, DAMANSARA 1,
JALAN SS 21 / 58, DAMANSARA UTAMA,
47400, PETALING JAYA, SELANGOR

OWNER'S ENGINEER

North Consult Engineering

NORTH CONSULT ENGINEERING
B01-A-18, MENARA 2, 3, JALAN
BANGSAR, KL ECO CITY, 59200, WP,
FEDERAL TERRITORY OF KUALA LUMPUR

Project

DEVELOPMENT OF 95MWAC LARGE
SCALE SOLAR PHOTOVOLTAIC PLANT
(LSS5) AT LOT 62016, MUKIM DURIAN
SEBATANG, DAERAH HILIR PERAK,
PERAK DARUL RIDZUAN.

Drawing Title


TECHNICAL PLAN

Approval	Quantity	Works
Scale	Date	
Drawn	Checked	Passed
Drawing No.		Rev. No.

KEY PLAN


NOT TO SCALE

SHEET: 01

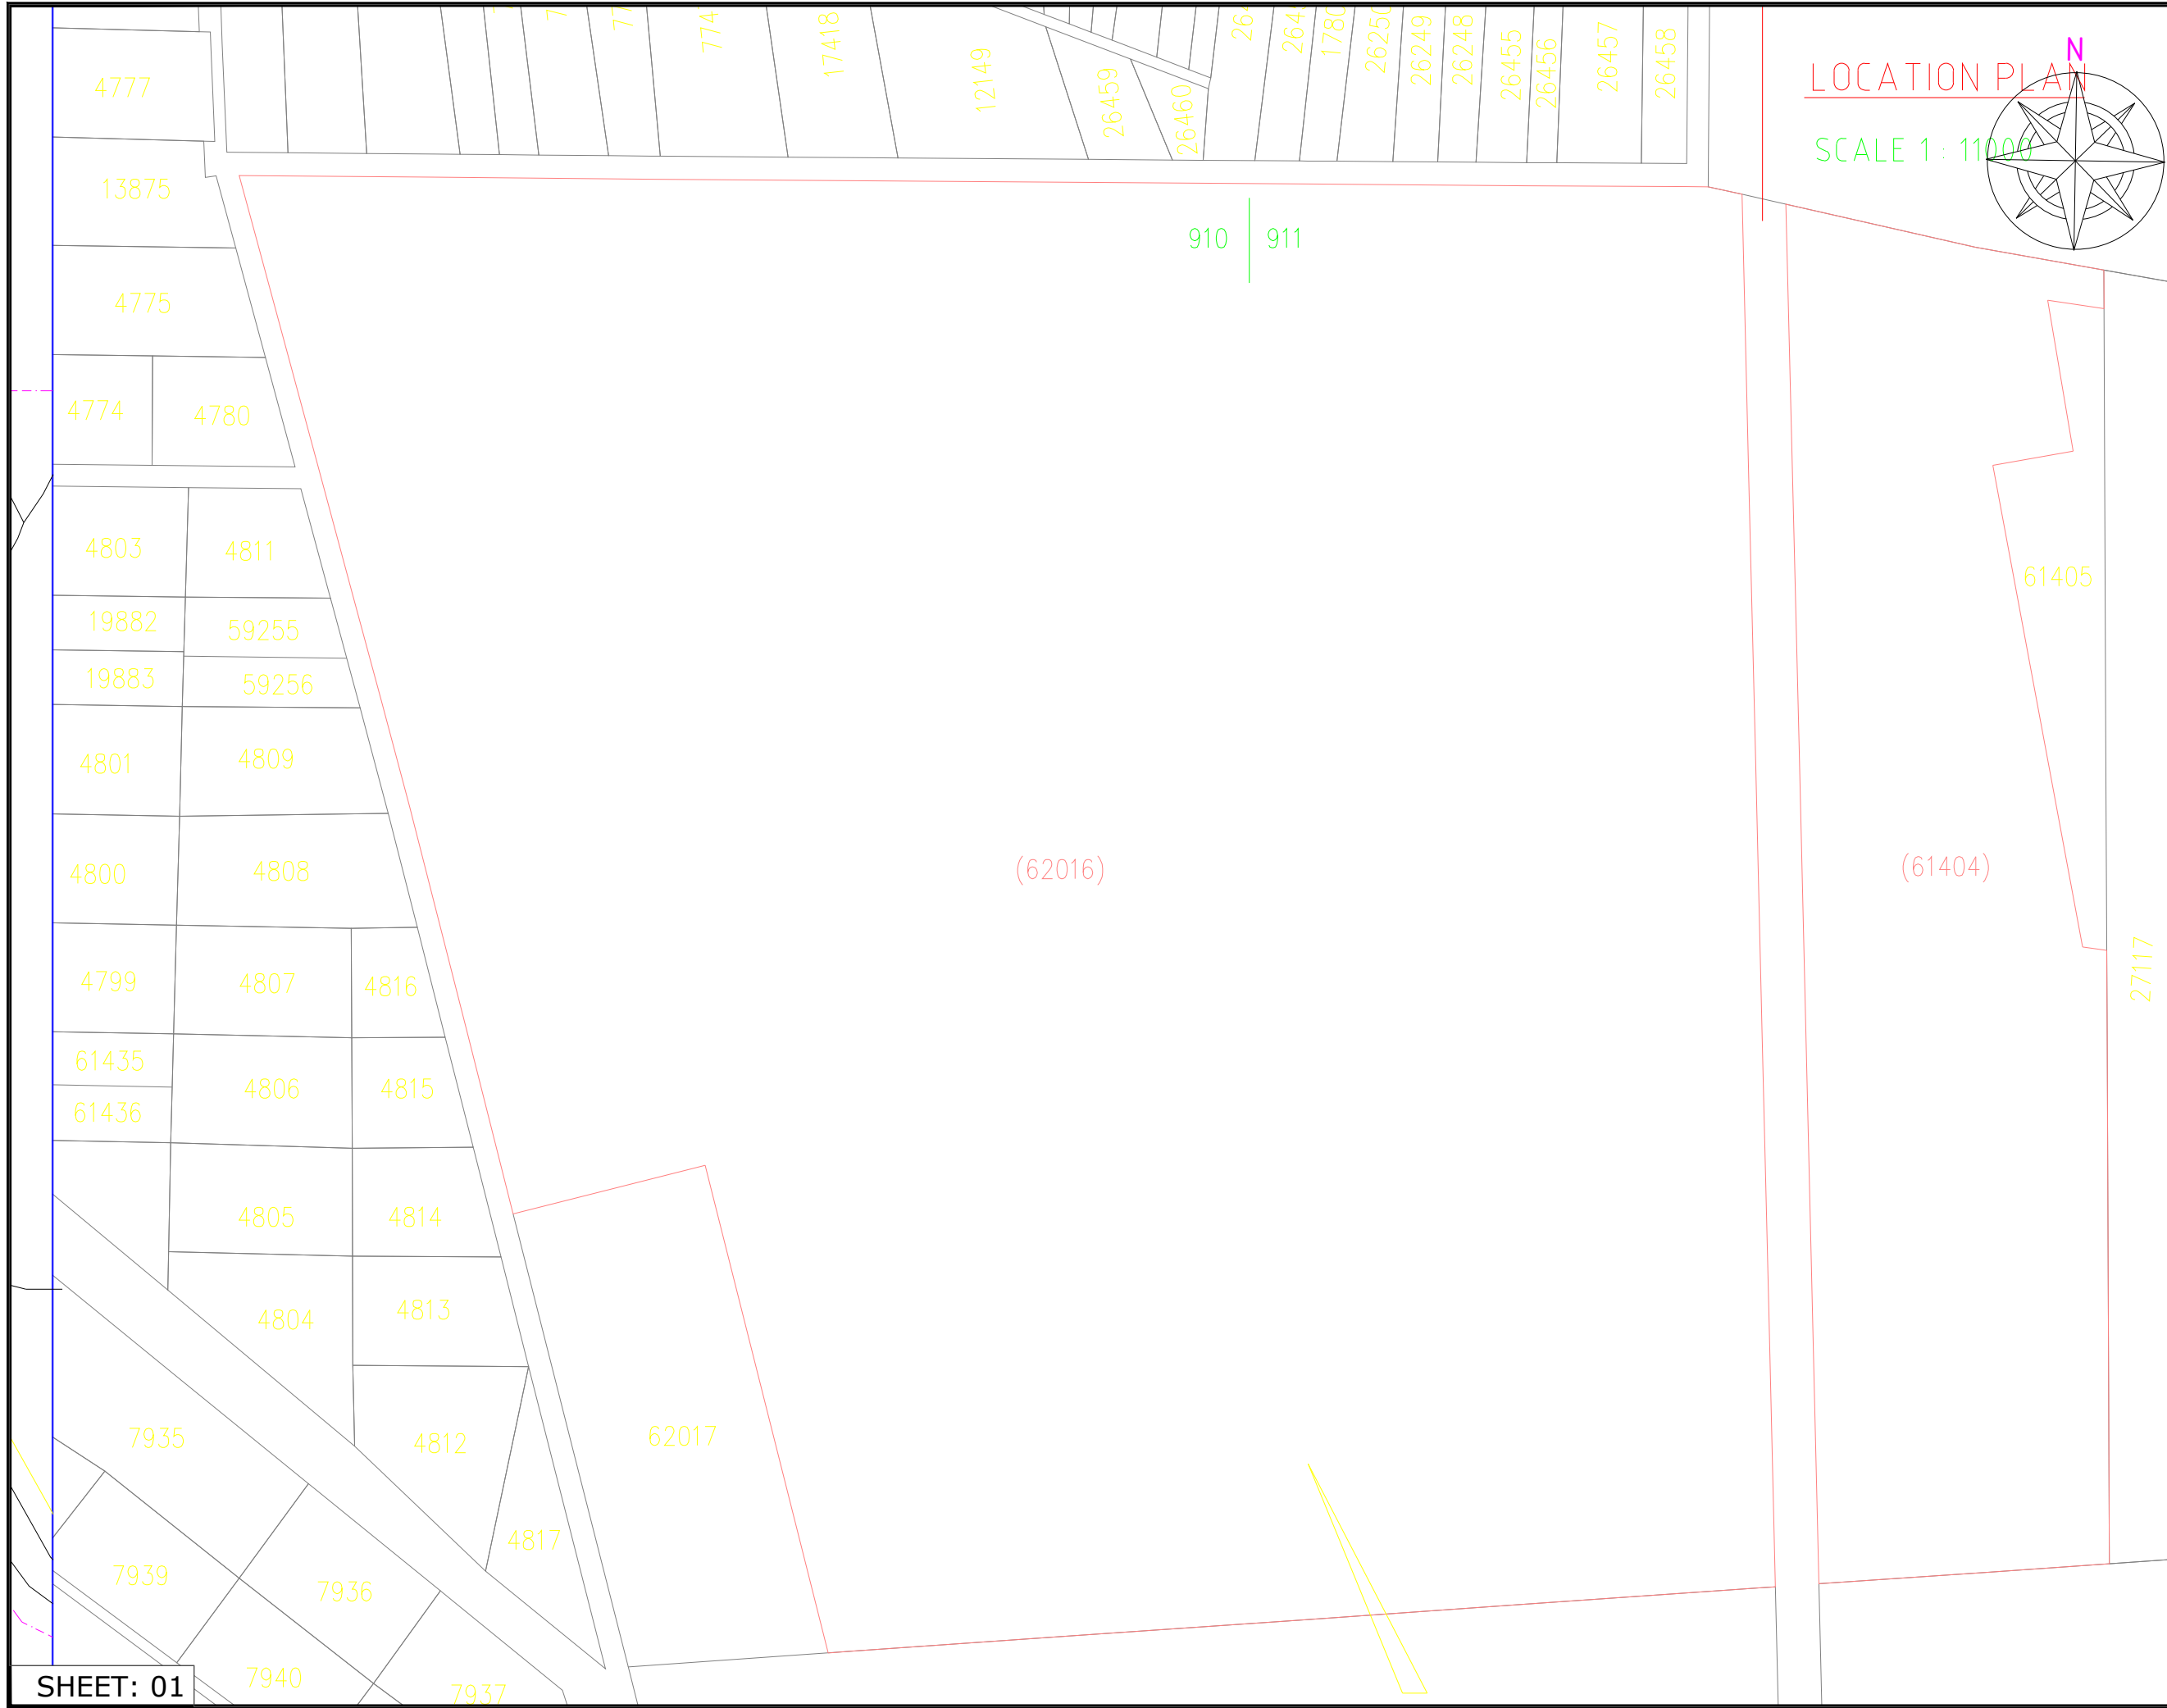

LOCATION PLAN

SCALE 1 : 11000

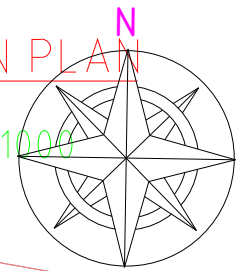

THIS DRAWING IS COPYRIGHT

THIS DRAWING OR ANY PART OF IT SHALL BE REPRODUCED IN ANY FORM WITHOUT THE WRITTEN PERMISSION OF THE

COORDINATE
3°58'05.3"N 101°03'53.7"E

Mark Date By Revision

DEVELOPER
UNIQUE FIRE ENERGY SDN BHD
UNIQUE FIRE INDUSTRY BHD
NO.9, JALAN ANGGERIK MOKARA 31/55,
KOTA KEMUNING, SEKSYEN 31,
40460 SHAH ALAM, SELANGOR

MAIN EPC CONTRACTOR
SAMAIDEN
SAMAIDEN SDN BHD
LEVEL 8, UPTOWN 1, DAMANSARA 1,
JALAN SS 21 / 58, DAMANSARA UTAMA,
47400, PETALING JAYA, SELANGOR

OWNER'S ENGINEER
North Consult Engineering
NORTH CONSULT ENGINEERING
B01-A-18, MENARA 2, 3, JALAN
BANGSAR, KL ECO CITY, 59200, WP,
FEDERAL TERRITORY OF KUALA LUMPUR

Project
DEVELOPMENT OF 95MWAC LARGE
SCALE SOLAR PHOTOVOLTAIC PLANT
(LSS5) AT LOT 62016, MUKIM DURIAN
SEBATANG, DAERAH HILIR PERAK,
PERAK DARUL RIDZUAN.

Drawing Title
TECHNICAL PLAN

Approval	Quantity	Works
Scale	Date	Date
Drawn	Checked	Passed
Drawing No.		Rev. No.