


MATCH LINE DWG NO. GRAPHITE-DD-MMSJ-V-KTHRO-PLF-ALG-049

IP / CROSSING / KP LOCATION						
ID	EASTING (m)	NORTHING (m)	*	*	*	DISTANCE (m)
IP-90	602959.834	484433.644	177	7	36	86.760
IP-91	602945.576	484188.067	183	19	22	245.991
IP-92	602931.289	484131.779	194	14	31	58.073

NEW NPS 36 PGU-I R PIPELINE FROM B2 STATION TO M1 STATION

IP / CROSSING / KP LOCATION						
ID	EASTING (m)	NORTHING (m)	*	*	*	DISTANCE (m)
IP-93	602929.904	484105.315	182	59	45	26.500
IP-94	602933.721	484081.454	170	54	41	26.164
IP-95	602930.268	484014.346	182	56	44	67.197

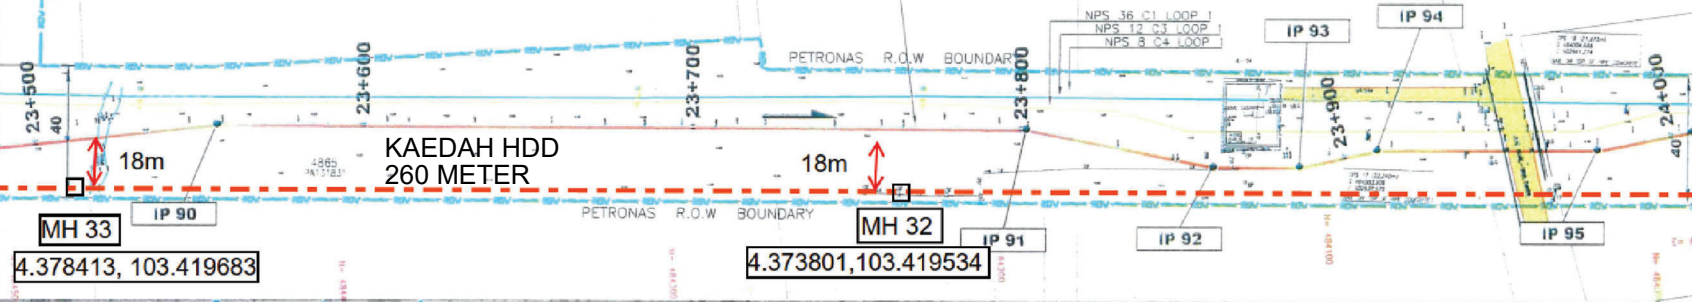

MH 33
4.378413, 103.419683

MH 32
4.373801, 103.419534

Project Title :
KP32(ML108) to KP12(ML103)
PAKA TERENGGANU

Asset Owner :

Utility Owner :
 FIBERAIL SDN BHD

Design and Build Contractor :
 KOMASI ENGINEERING SDN BHD
No. 79, Jalan Teratal 7, Taman Johor Jaya,
81100 Johor Bahru, Johor, Malaysia.

ENGINEER'S SIGNATURE :
CHOP
DECLARATION
I hereby certify that these works have been designed by me in accordance with sound engineering practice and that I take full responsibility for the design, and proper performance of the same.
Signature

Rev	Date	Description	Drwn	Chk	App

Drawn By
Checked By
Approved By
CAD file No.
Scale: NTS
Date: JUNE.2024

Drawing Title
KP32(ML108) to KP12(ML103) PAKA
TERENGGANU