



PETUNJUK:	(Cadangan)	(Sediada)
—	Kabel B/Tanah 185mmp 4 Core	—
- - -	Sesalur Servis/Kakilima19/0.64pvc	●
- - -	ABC 3x185+120+16mmp	Tiang 9.0m
—+—	Single Stay	
●	Tiang 9.0m	

TENAGA NASIONAL BERHAD	
Kawasan	Daerah
No. Fail :	
SN : 11000861446	
Pindaan	Dilukis <i>sham</i> Diluluskan <i>fahmi</i>
	Disemak <i>shahral</i> Tarikh <i>23/11/2020</i>
No. Lukisan : LKKK_KgSengat_11000861446	


ALL RIGHTS RESERVED
LUKISAN INI TIDAK BOLEH DIUBAHYAIKAN
TANPA KESEKUTIPAN DARI JURUTERA
TENAGA NASIONAL BERHAD

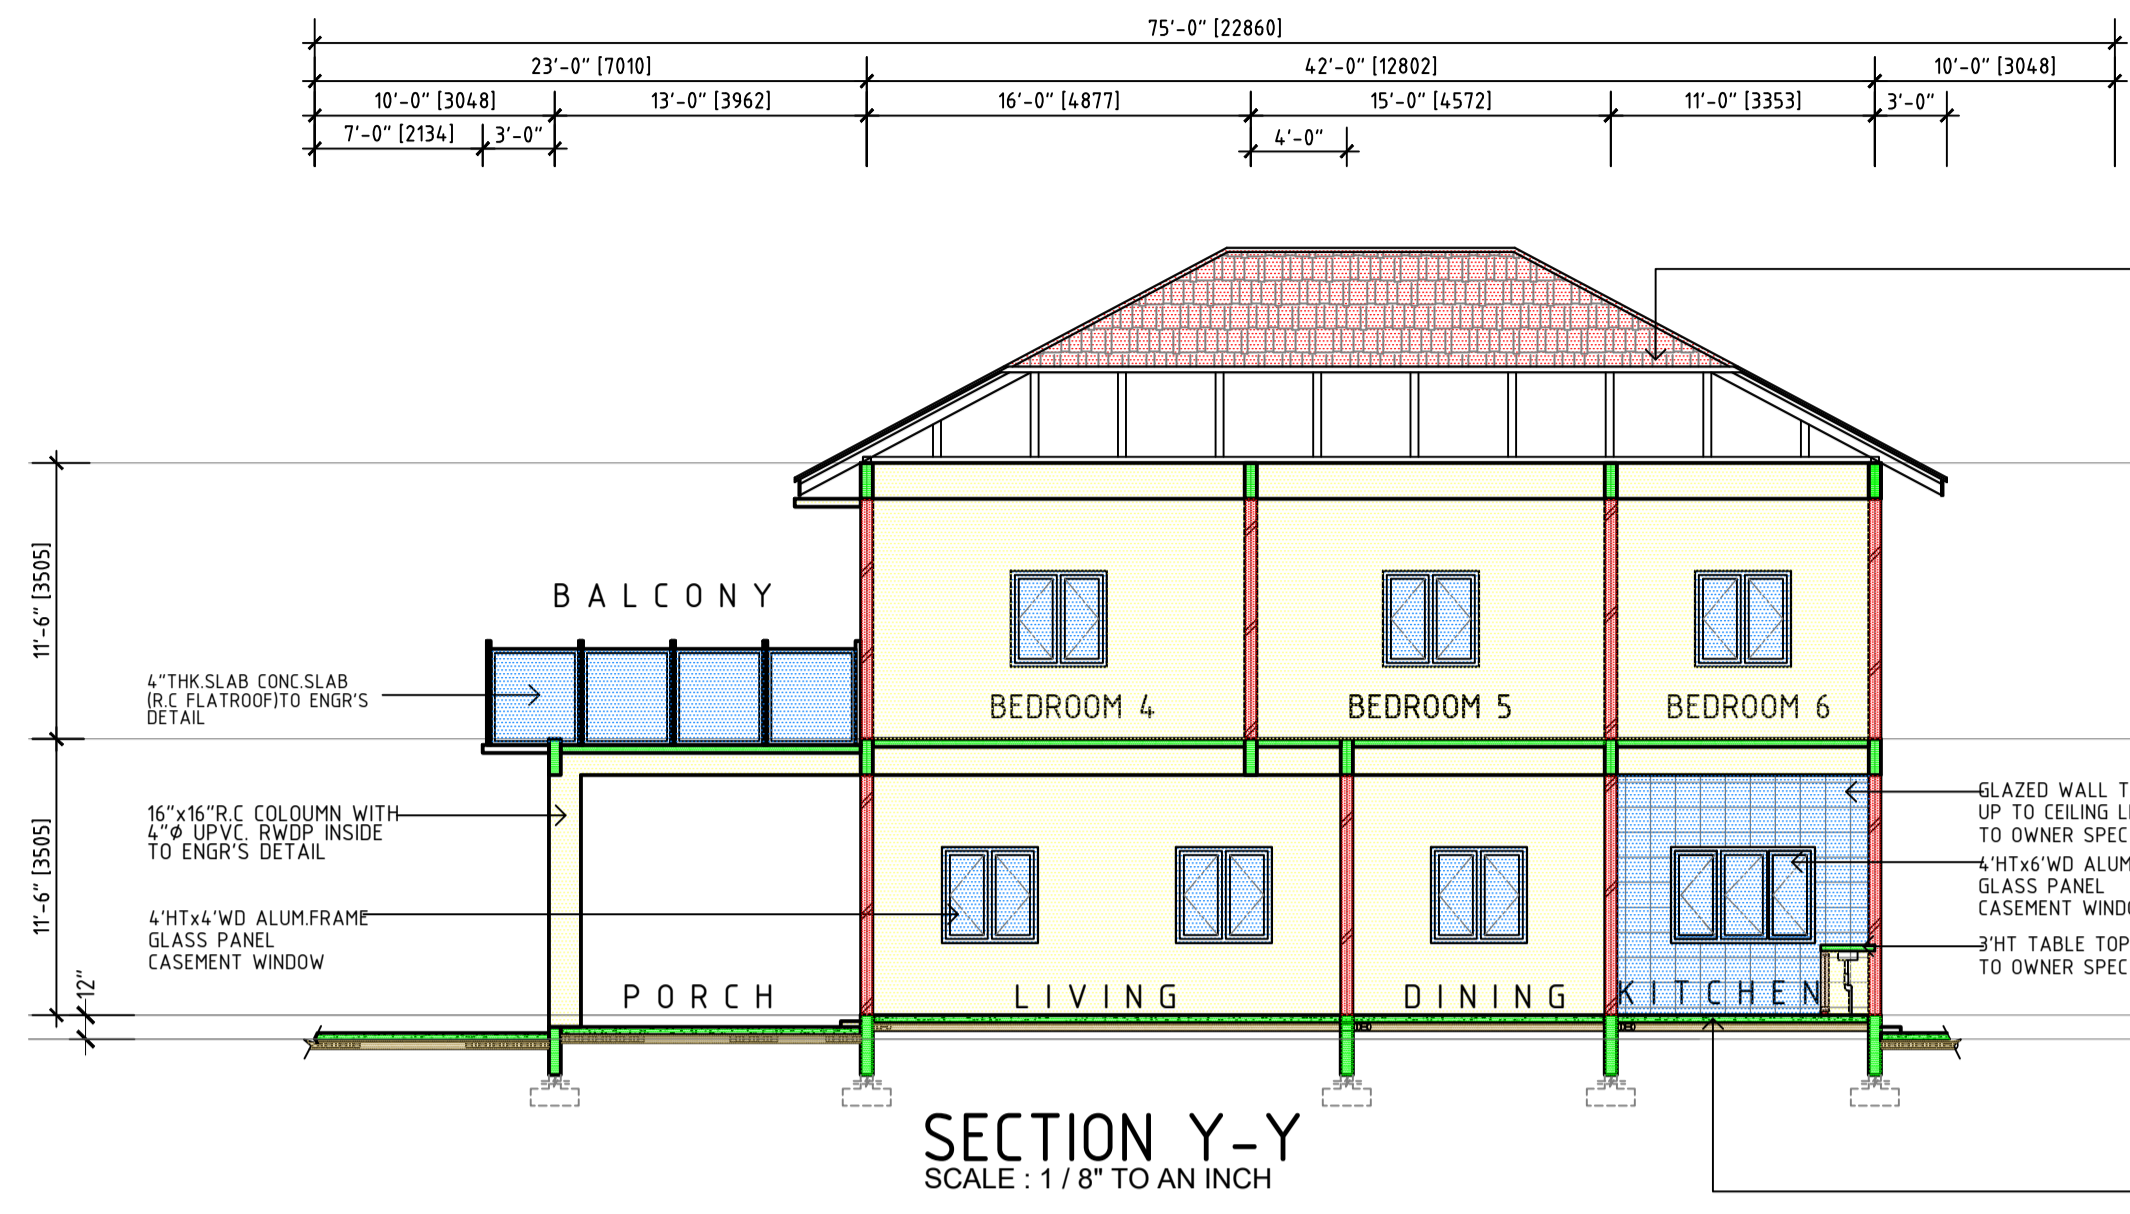




ROOF CONSTRUCTION
CEMT TILES ROOFING AT PITCH 28°
STEEL ROOF/GI TRUSSES
STEEL CHANNEL
9"X1"THK HW FASCIA BOARD
PLASTER CEILING
TO MANUF'S DETAIL

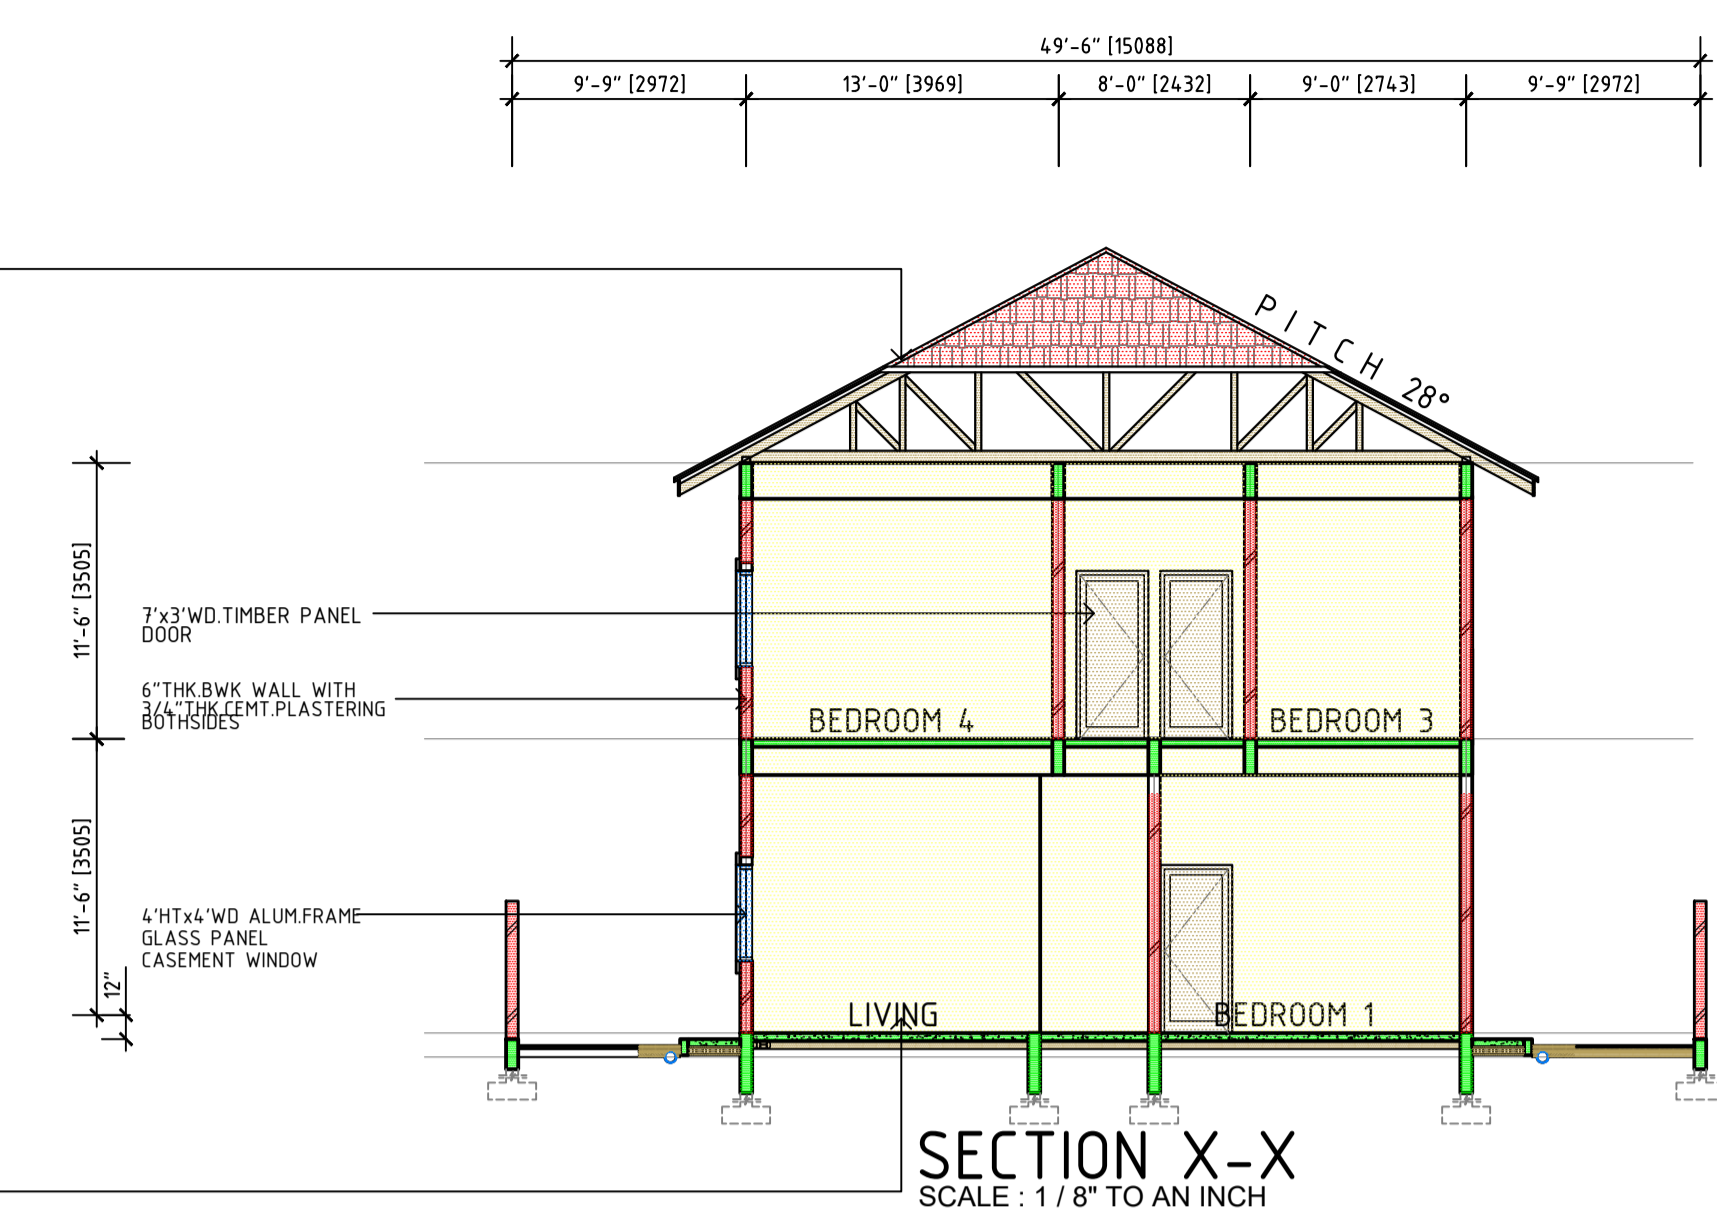

FLOOR CONST.
3/4" THK FLOOR TILES FINISHES (2'X2') TO OWNER'S SPEC'S ON 4" THK CONC. SLAB (CONC. FLOOR) ON 4" THK HARDCORE

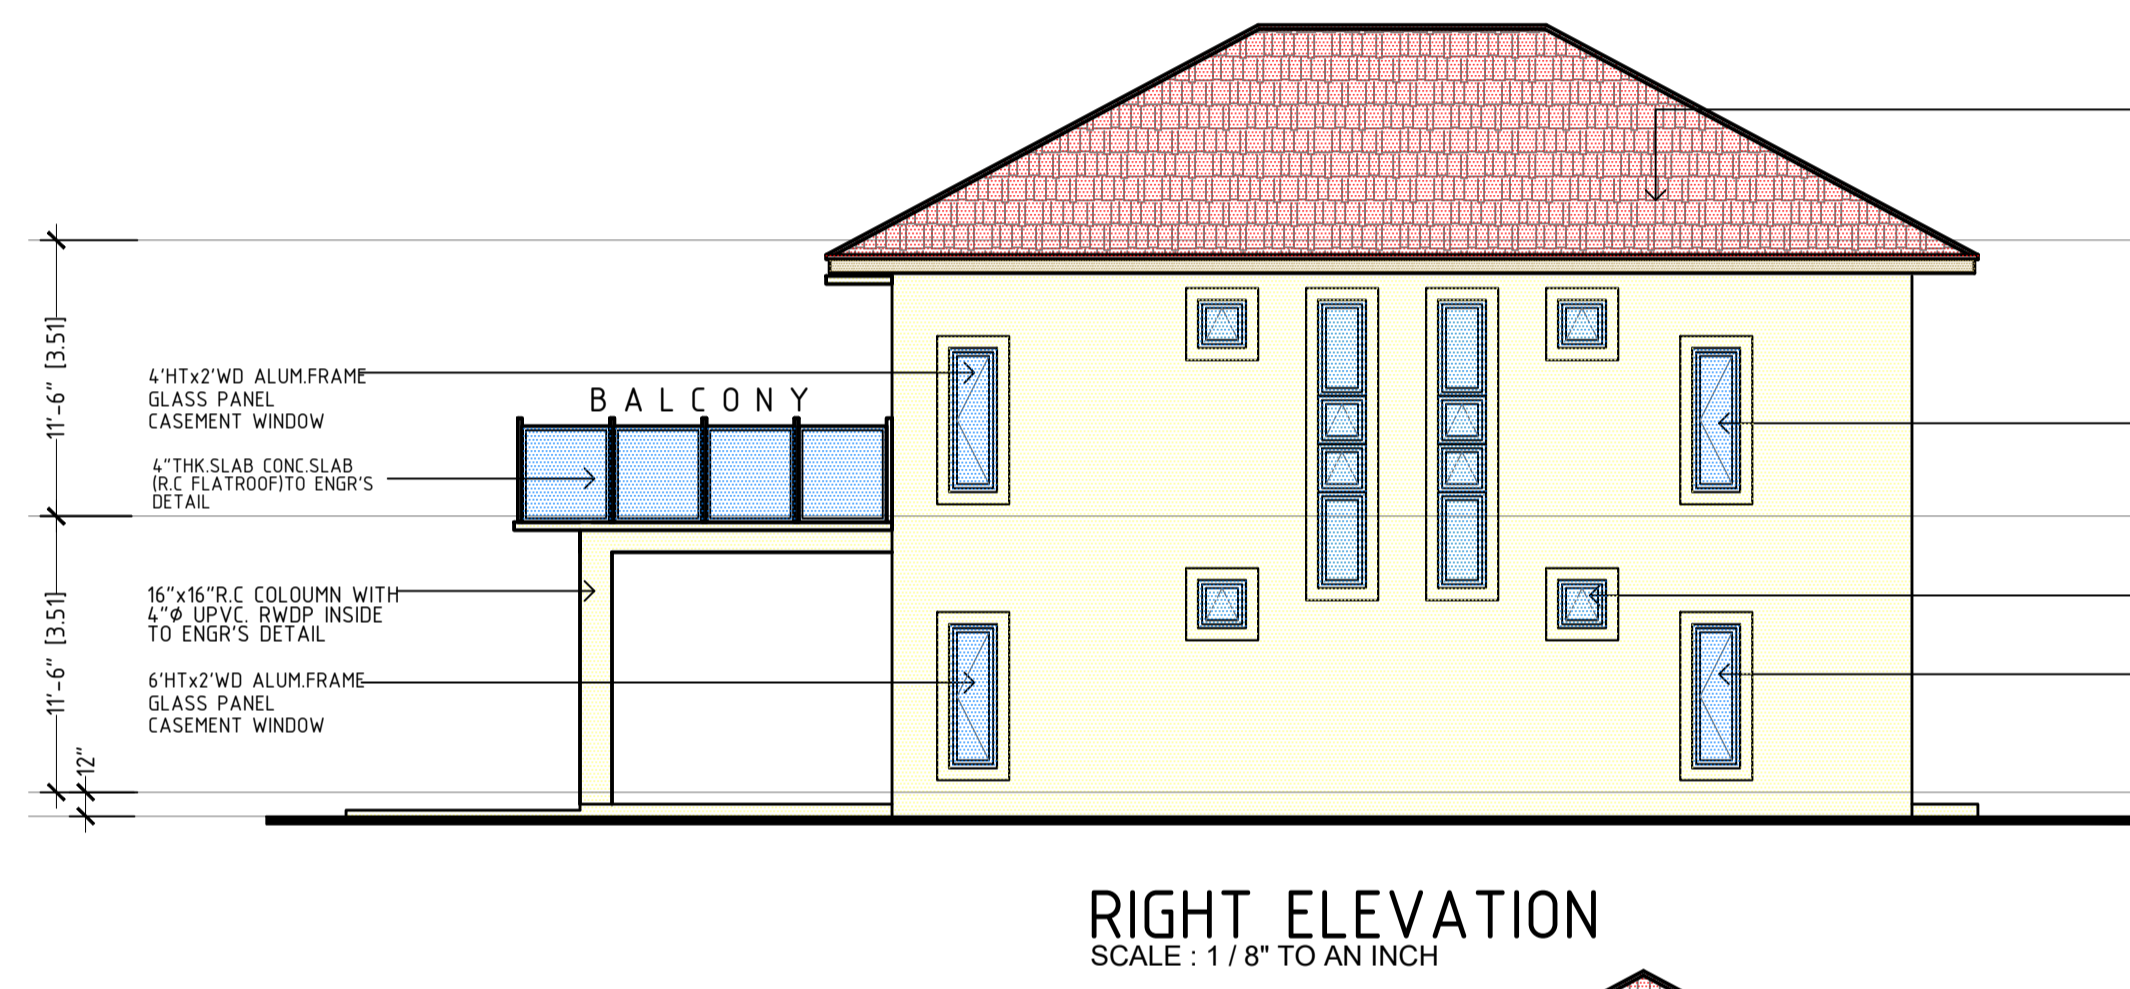

ROOF CONSTRUCTION
CEMT TILES ROOFING AT PITCH 28°
STEEL ROOF/GI TRUSSES
STEEL CHANNEL
9"X1"THK HW FASCIA BOARD
PLASTER CEILING
TO MANUF'S DETAIL

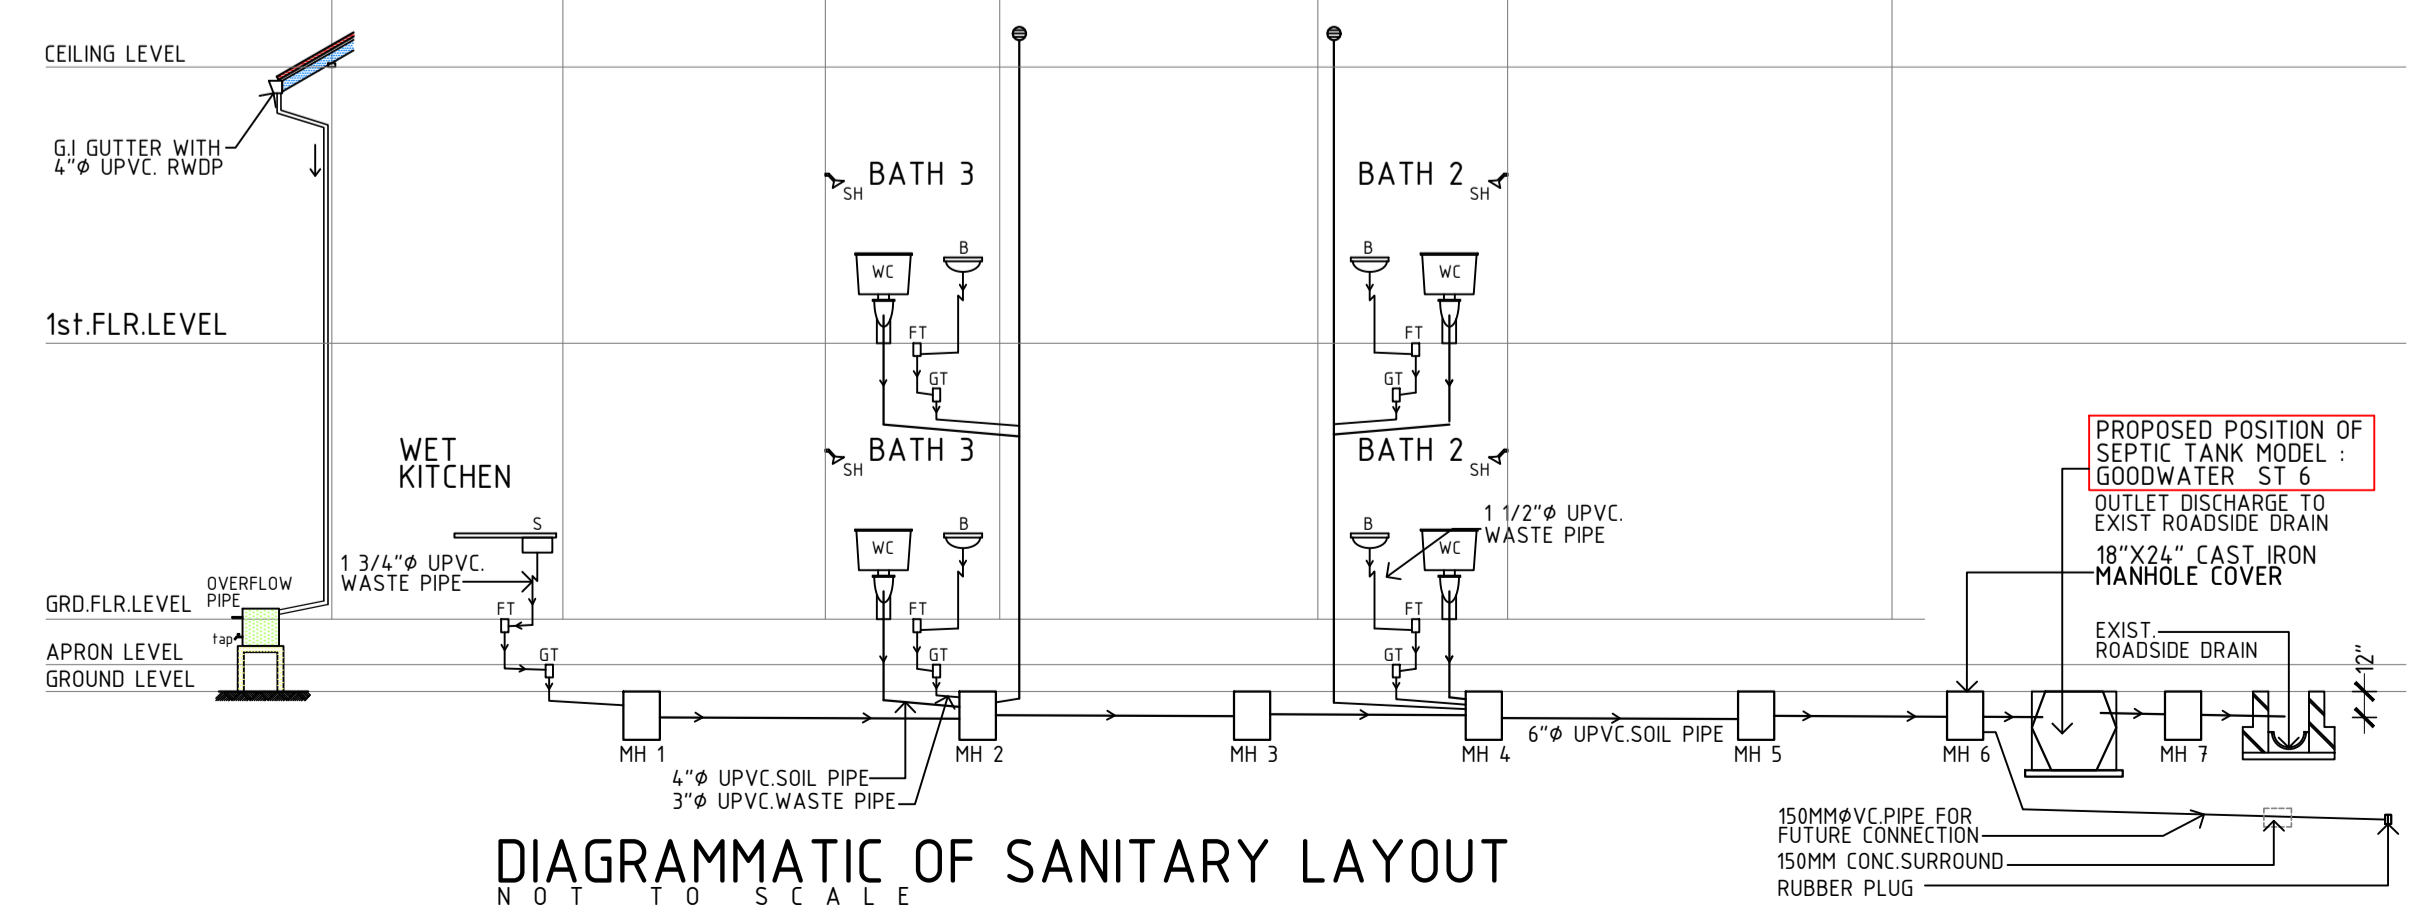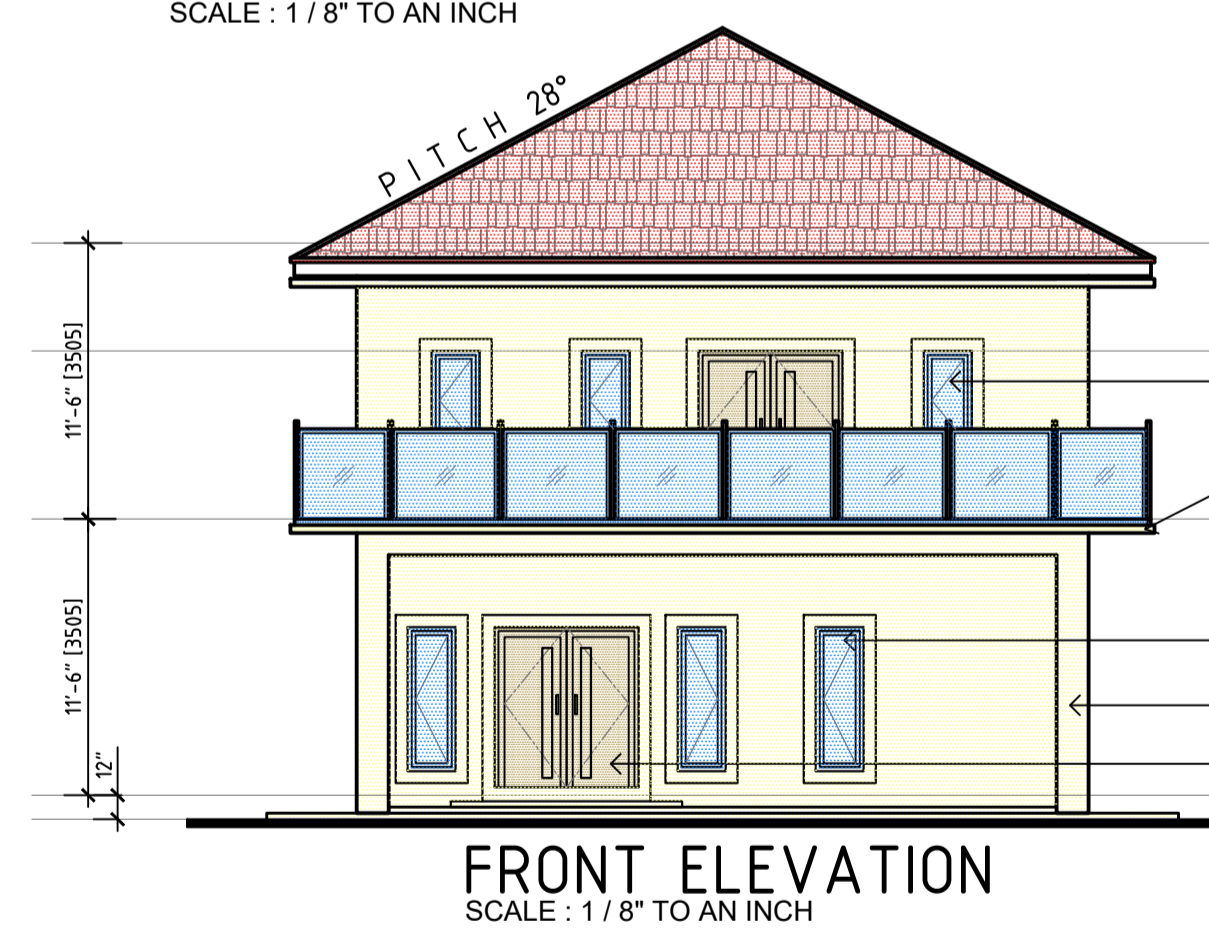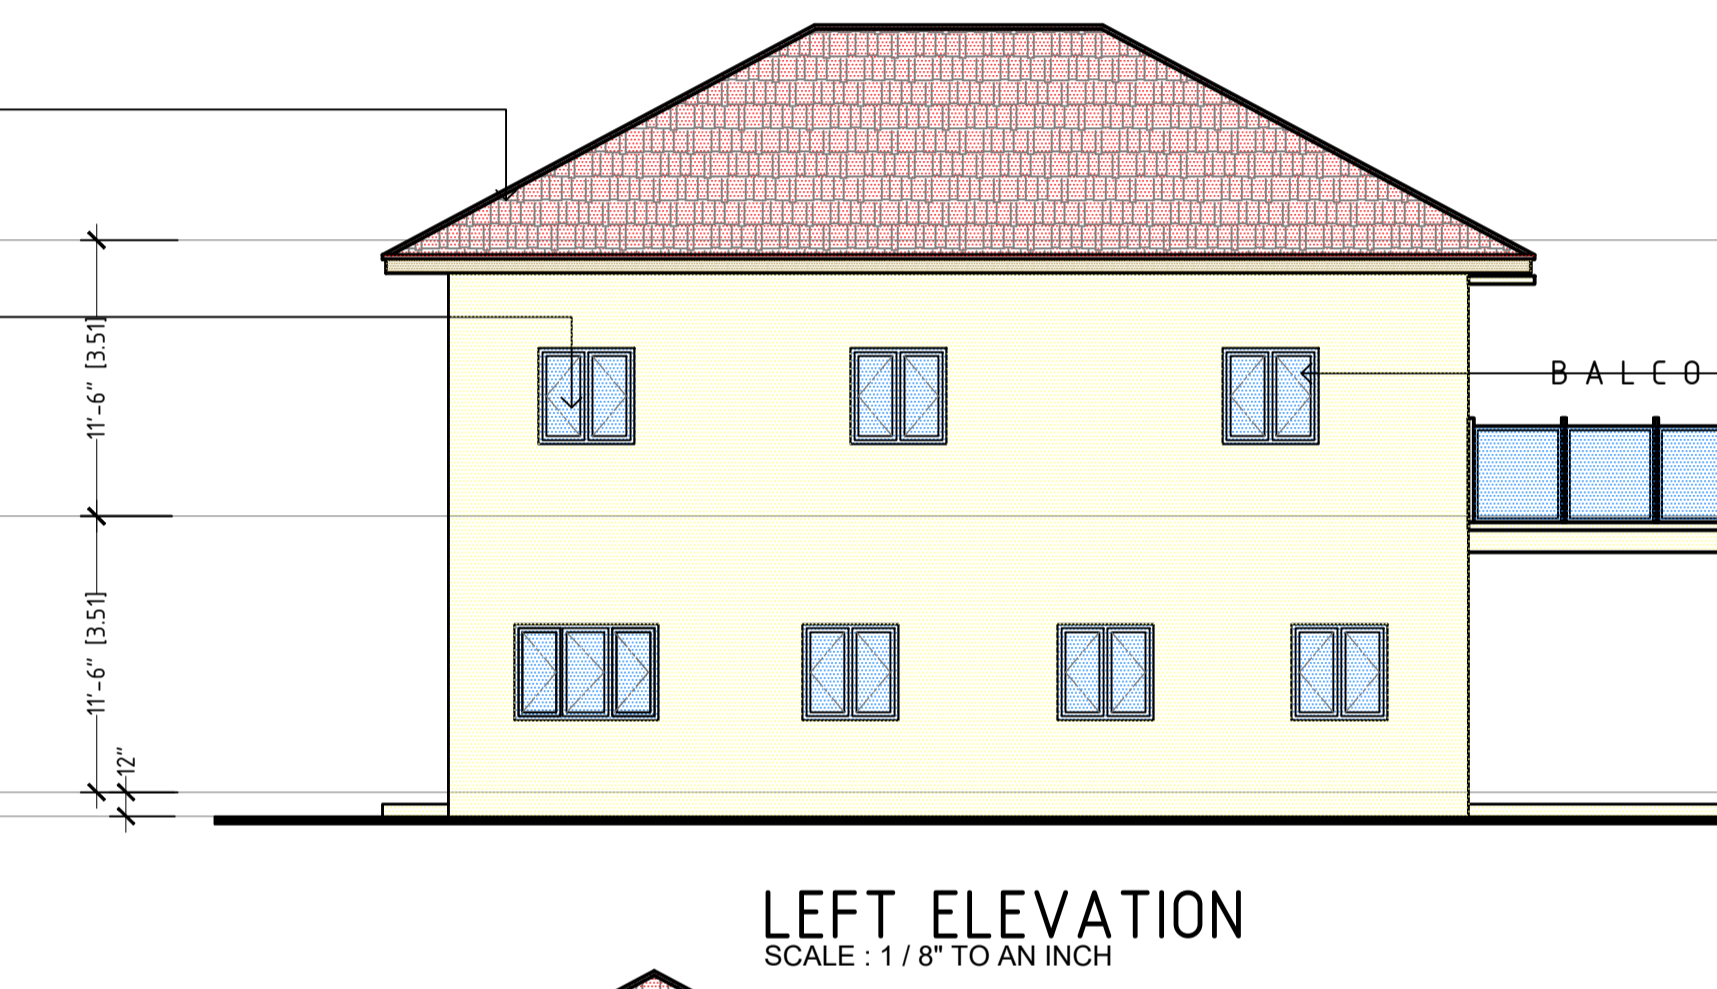

COP KELULUSAN (KEGUNAAN PEJABAT) :

TANDATANGAN PEMILIK

DEVIKA A/P KRISHNAN
830413-08 - 6766
NO.167, TAMAN BUNGA MATAHARI,
32400 AYER TAWAR, PERAK

TANDATANGAN ARKITEK BERKUALASA

yc Lee architect
39, Barrack Road 34000 Taiping Perak
Tel: +605 8076197 Fax: +605 807619
Email: ycl.architects39@gmail.com

I certify that the plans are in accordance with Street, Drainage and Building Act 1974 and Uniform Building By-Laws 1984 and accept full responsibility accordingly.

Saya dengan ini mengesahkan bahawa semua butir-butir di dalam pelan ini adalah mengikut dengan kehendak-kehendak Undang-undang Kecil Bangunan dan saya akan bertanggungjawab sepenuhnya tentang reka-bentuk dan kerja-kerja penyelesaian bangunan tersebut.

TAJUK LUKISAN
ELEVATION SECTION
DIAGRAMMATIC OF SANITARY LAYOUT

TAJUK PROJEK
CADANGAN MEMBINA DAN MENYIAPKAN SEBUAH RUMAH KEDIAMAN DUA TINGKAT DI ATAS LOT. 374329, DI RPT JELAPANG TAMBAHAN, MUKIM HULU KINTA, DAERAH KINTA, 30020 IPOH PERAK D.R UNTUK DEVIKA A/P KRISHNAN

SKALA : AS SHOWN DILUKIS : ASHRAF 3 / 3
TARIKH : MARCH 2023 DISEMAK : MR KONG

NOLUKISAN
LSL/SD/KDSK 011/KCY/19