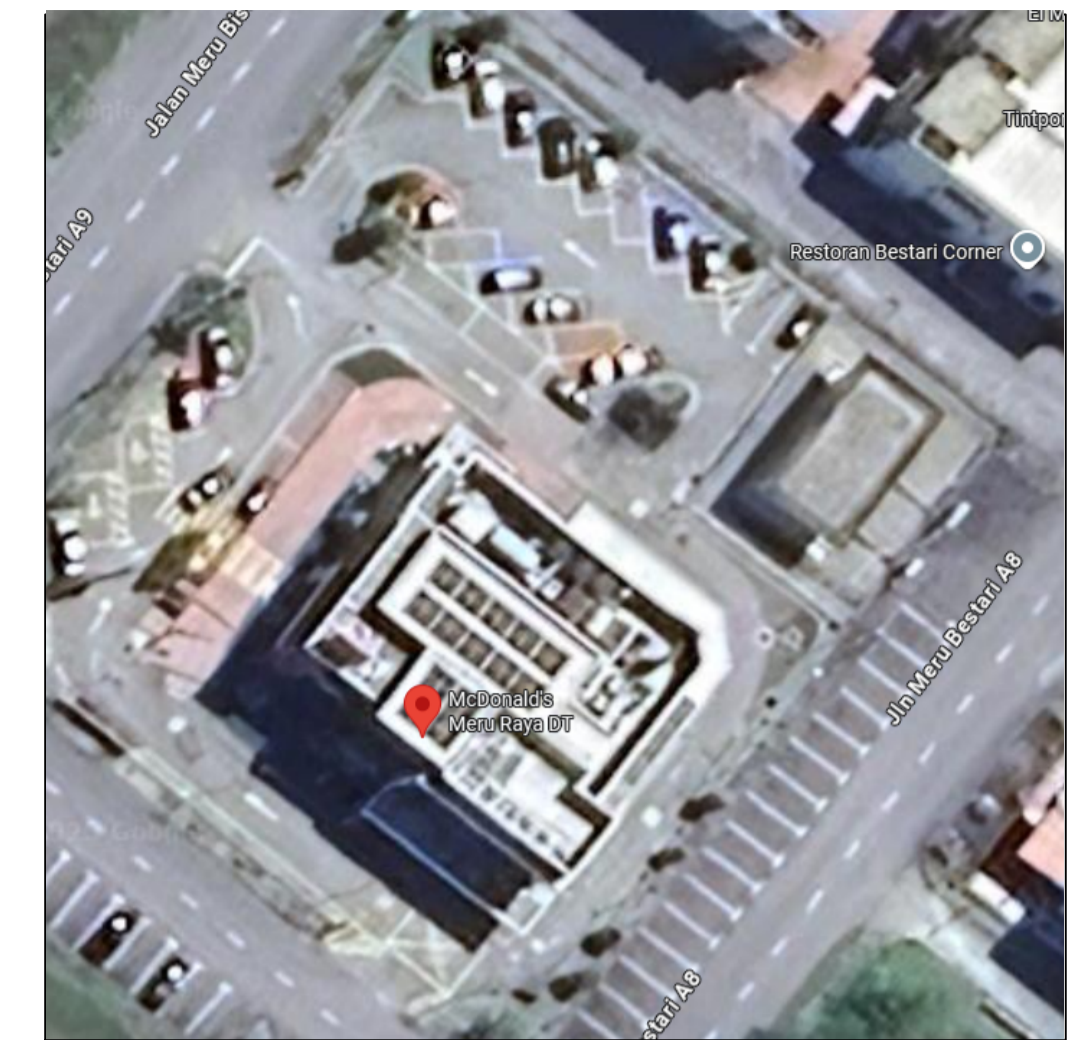
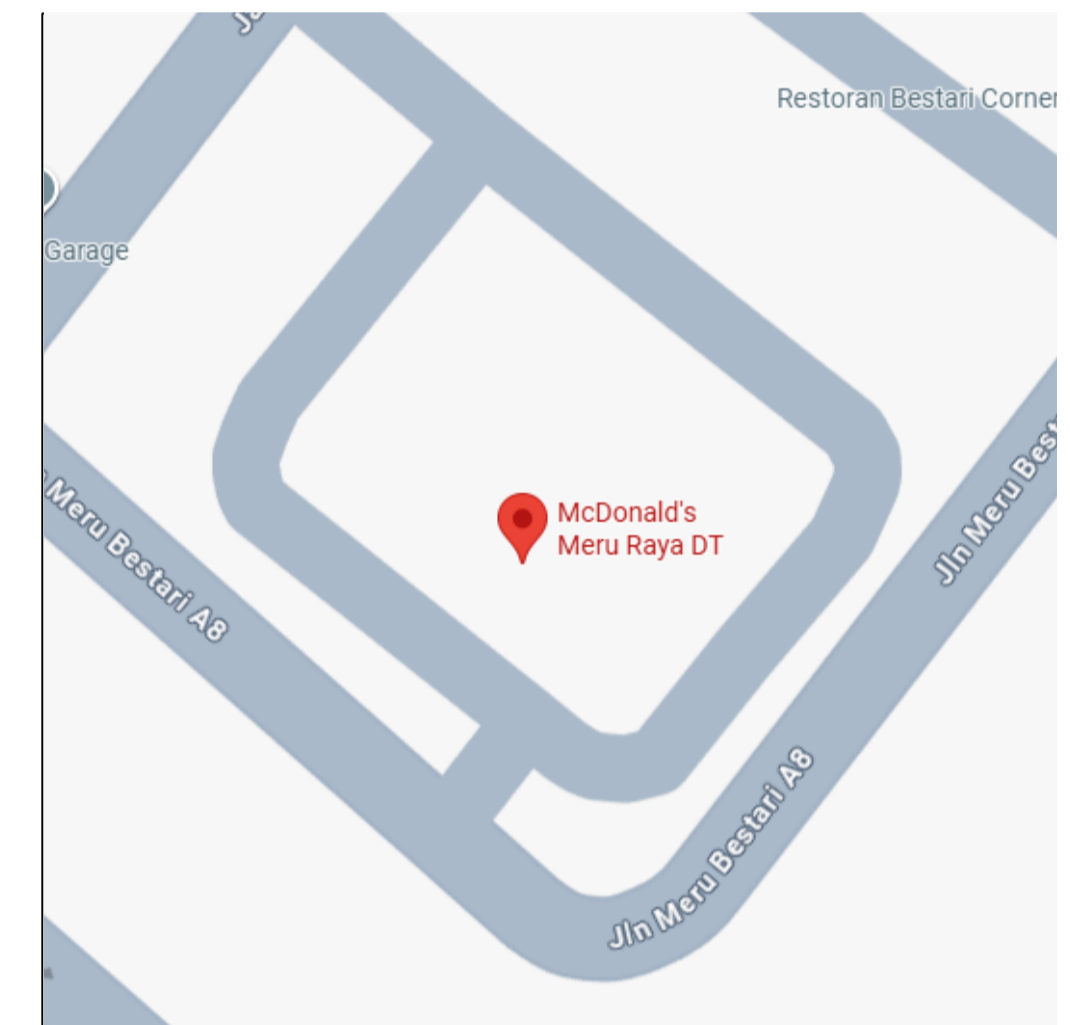


KEY PLAN



LOCATION PLAN



'Saya memperakui bahawa detail-detail dalam pelan-pelan ini adalah menurut kehendak-kehendak Undang-Undang Kecil Pelan Bangunan (Wilayah Persekutuan Kuala Lumpur) 1985 dan Garis Panduan Perancangan Petak Pengecasan Kenderaan Elektrik (EVCB) oleh Pelan Malaysia. Saya setuju terima tanggungjawab penuh dengan sewajarnya.'

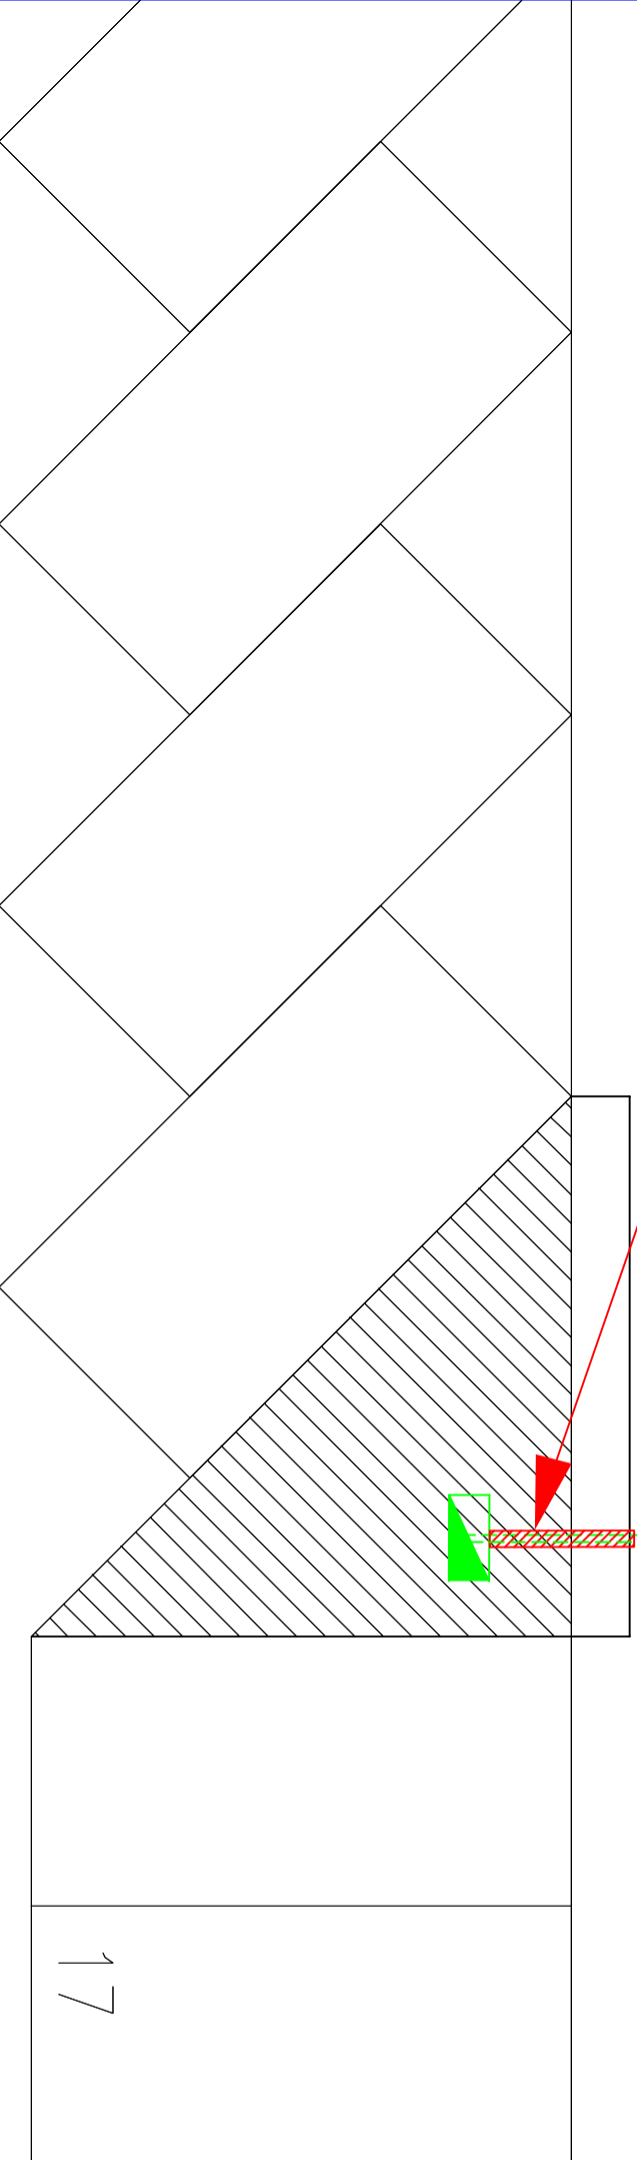
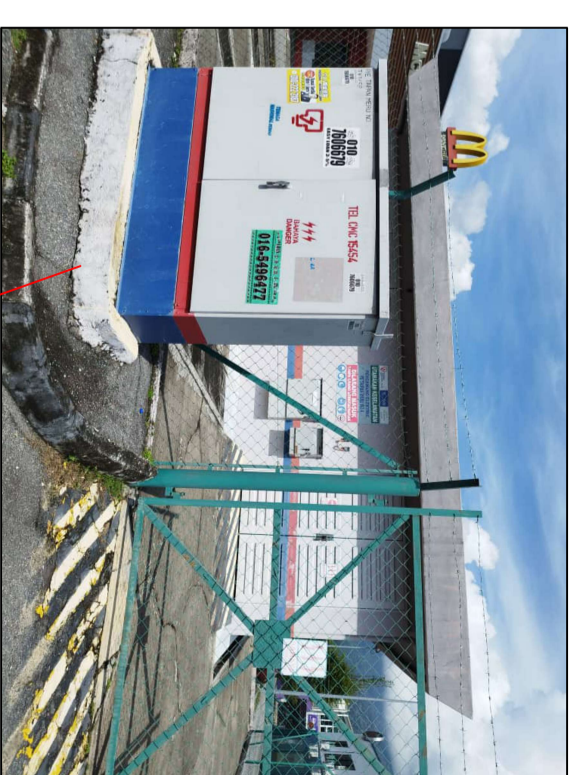
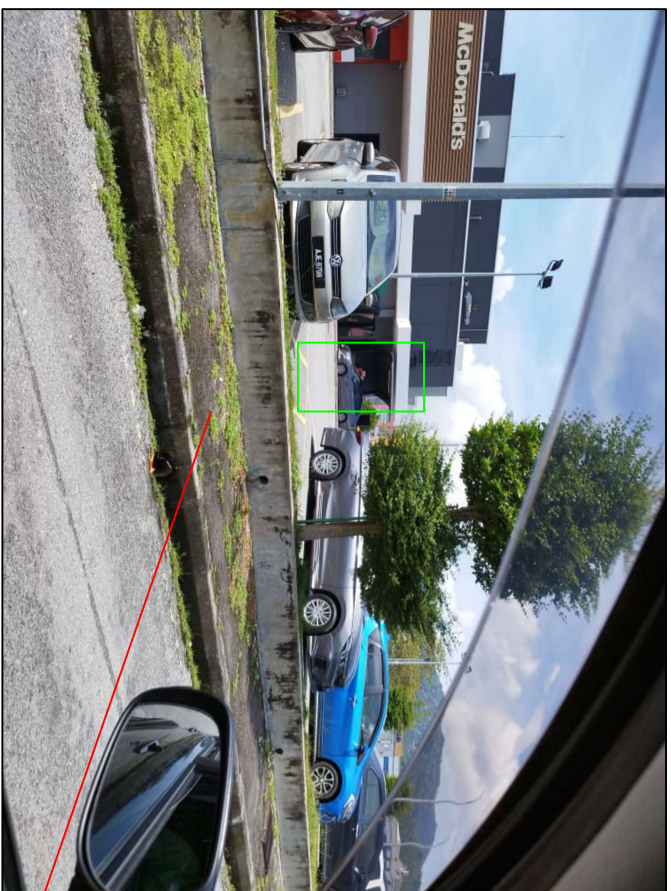
DETAILS  
 CHARGER : 1 UNIT OF 180KW ABB EV DC CHARGER  
 NO. OF PARKING : 2 BAYS  
 NO. OF NOZZLE : 2 GUNS  
 TYPE OF NOZZLE : CCS x 2,  
 ADDRESS LOCATION : Di atas Lot 82, Jalan Meru Bestari A2, Sebahagian Zon 5 Bandar Meru Raya, Meru Raya, 30020, Perak.

DEVELOPER:  
  
 EV CONNECTION SDN BHD  
 E-1-10, PARKLANE COMMERCIAL HUB,  
 JALAN SS7/26, KELANA JAYA,  
 47301 PETALING JAYA, SELANGOR





M&E CONSULTANT:

CONTRACT NO.					
JOB NO.					
DRAWN BY	MEGAT				
DATE	23.10.2025				
SCALE	NTS				
CHECKED	SYNDIA				
DATE	23.10.2025				
APPROVED	IR. LEE				
DATE	23.10.2025				
00	SUBMISSION	23.10.2025	MEGAT	SYNDIA	IR. LEE
DRAWN	CHC'D	APPD	REVD	APPD	
			CONTRACTOR	OWNER	
DRAWING NO.	REV.	REFERENCES	REV.	DESCRIPTIONS	DATE

PROJECT TITLE	PROPOSED NEW INSTALLATION OF 400A POWER SUPPLY FOR EV CHARGER AT di atas Lot 82, Jalan Meru Bestari A2, Sebahagian Zon 5 Bandar Meru Raya, Meru Raya, 30020, Perak.		
DRAWINGS TITLE	PELAN LOKASI, PELAN TAPAK, PELAN KUNCI		
CAD FILE	 EV CONNECTION SDN BHD (1197632-A)		
CONTRACTOR/VENDOR DRAWING NO.			
PROJECT DRAWING NO.	EVC-MCD-SBGBSTR-SITEPLAN		
DISCIPLINE	SHEET NO.	REV NO.	
ELECTRICAL	1/1	00	
THE ORIGINAL AND ALL COPIES OF THE DRAWING TOGETHER WITH THE COPYRIGHT THEREOF ARE THE SOLE PROPERTY OF EVC			



Petunjuk: (Sedia ada)  
 Peti Pembekal 1600A (TX1)

Petunjuk: (Cadangan)  
 2 X Kabel B/ Tanah VR 185mm x 4 teras XLPE AL (1kV)  
 Corrugated 100mm Open Cut Tar (50m)  
 Corrugated 100mm & GI Paip (Permohon Sediaan)  
 Meter Kiosk

PE TAIPAN MERU NO.4

TNB

4.670917, 101.078084



TENAGA NASIONAL BERHAD

Kawasan ULU KINTA Daerah  
 No. Fail : 11000873175

EV CONNECTION SDN BHD

Pindaan	Dilukis : SHAKIR	Diluluskan : FAHMI
	Disemak : SHAHRUL	Tarikh : 07.11.24
	No. Lukisan :	