

# Technical Proposal for TM Project

SYARIKAT OSMANIA LOGISTICS SDN BHD (7338-T)



|                             |                                                     |
|-----------------------------|-----------------------------------------------------|
| <b>Project Description:</b> | RWOA TH FOC CWS JALAN TH-RL BT 25<br>(A3A022606125) |
| <b>Project Number:</b>      | 191000005886                                        |
| <b>TM Node</b>              | TH (TAPAH)                                          |
| <b>Region</b>               | NORTHERN                                            |
| <b>SITE ID</b>              | RWA2600024                                          |
| <b>RFSI Date</b>            | 30 SEPT 2026                                        |
| <b>GPS Coordinate</b>       | 4.394550N 101.377012E                               |
| <b>Main Fiber Info</b>      | JX                                                  |

|                      |                                      |
|----------------------|--------------------------------------|
| <b>Prepared by:</b>  | BASRI                                |
| <b>Company Name:</b> | SYARIKAT OSMANIA LOGISTICS SDN. BHD. |
| <b>Date:</b>         | 19/06/2026                           |
| <b>TP Revision:</b>  | 0                                    |




Legend:



5G Cabinet Location

## 2.1

### Detail Fiber Route to the site

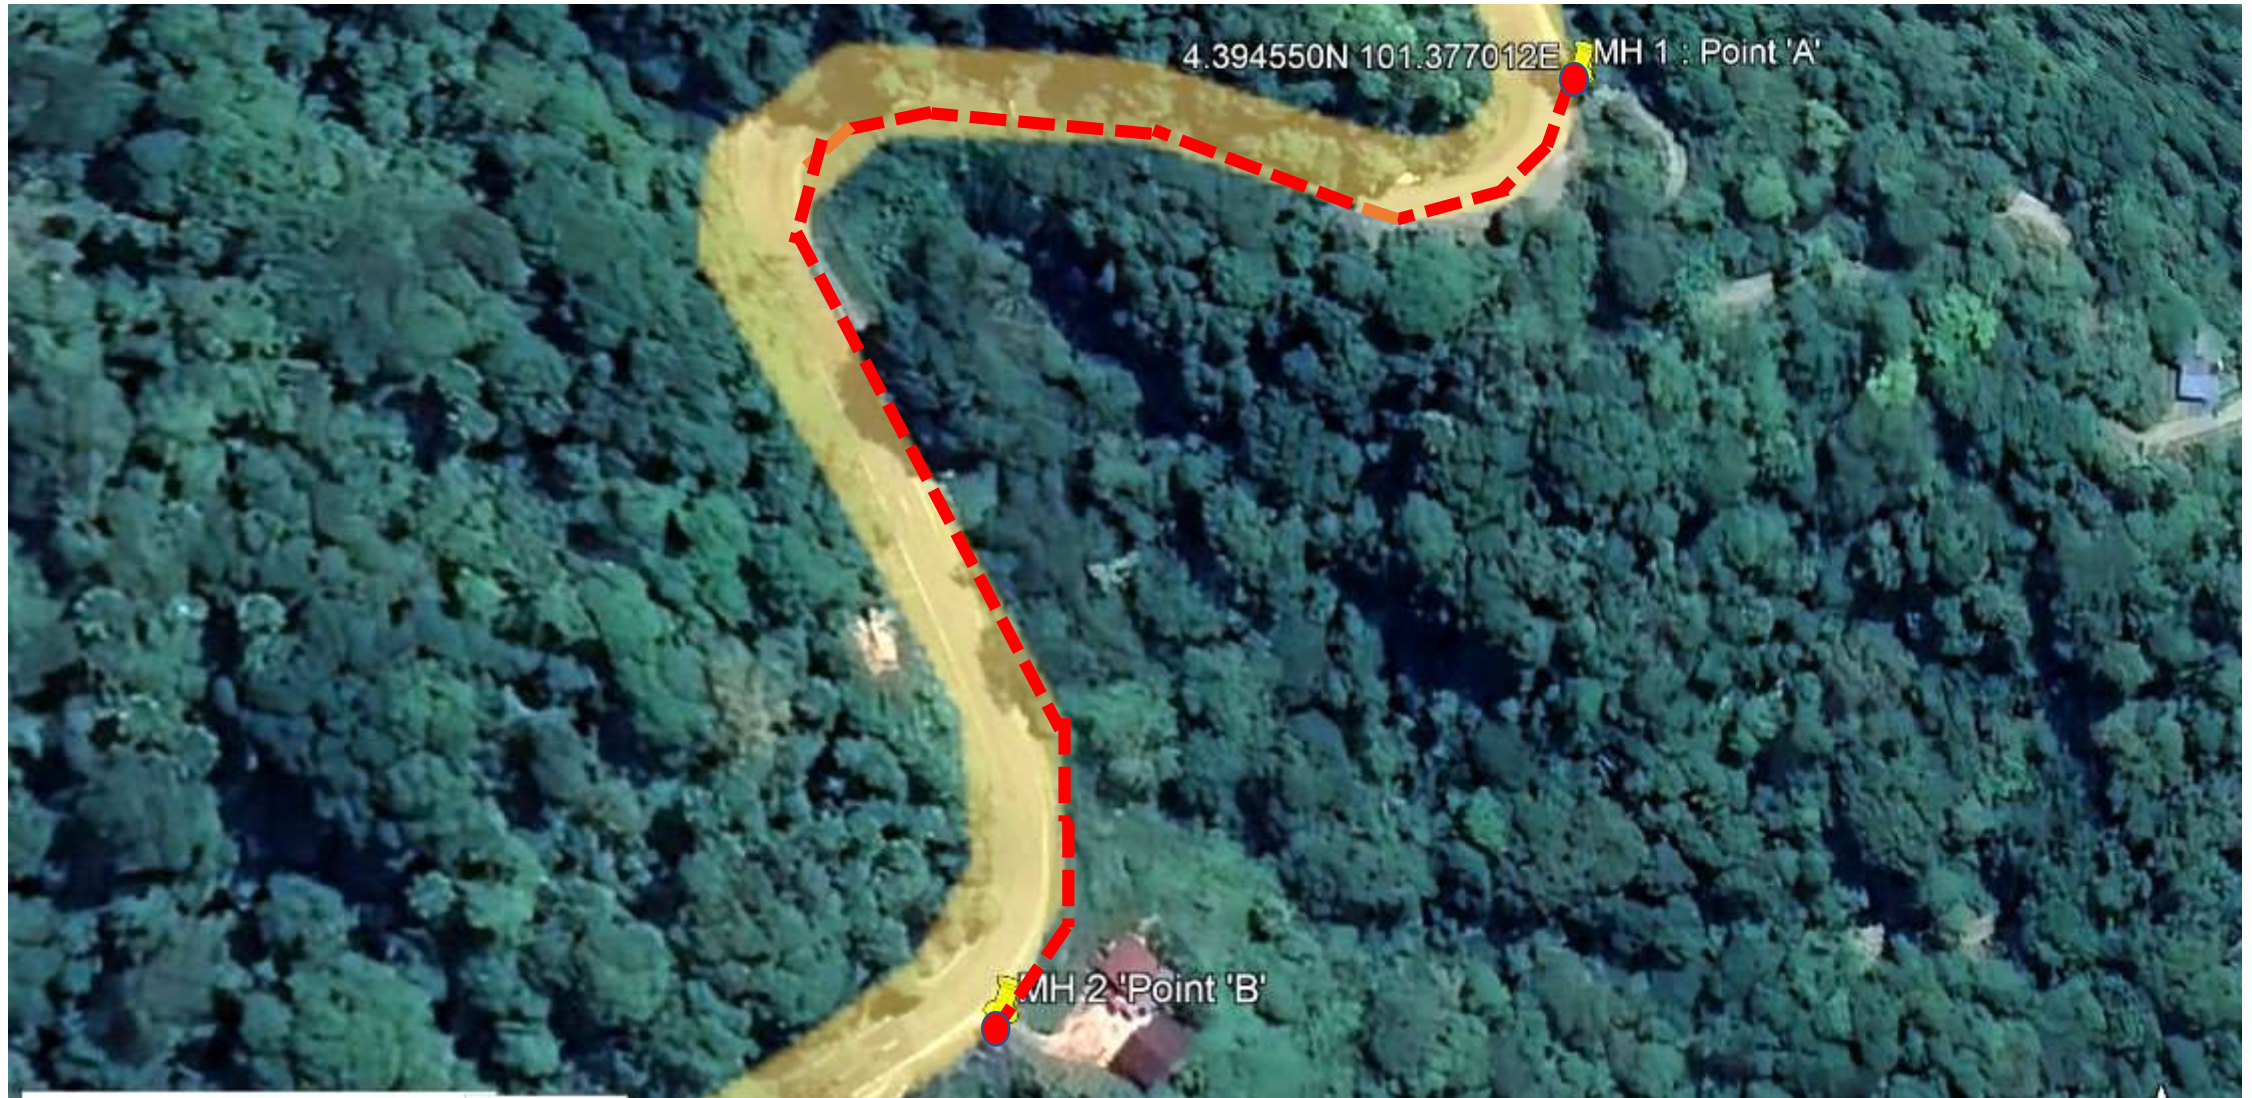

Legend:



5G Cabinet



Existing Joint




New Joint



POLE

### 3.4 New Civil : **INST 2W SMOOTHDUCT HDPE**

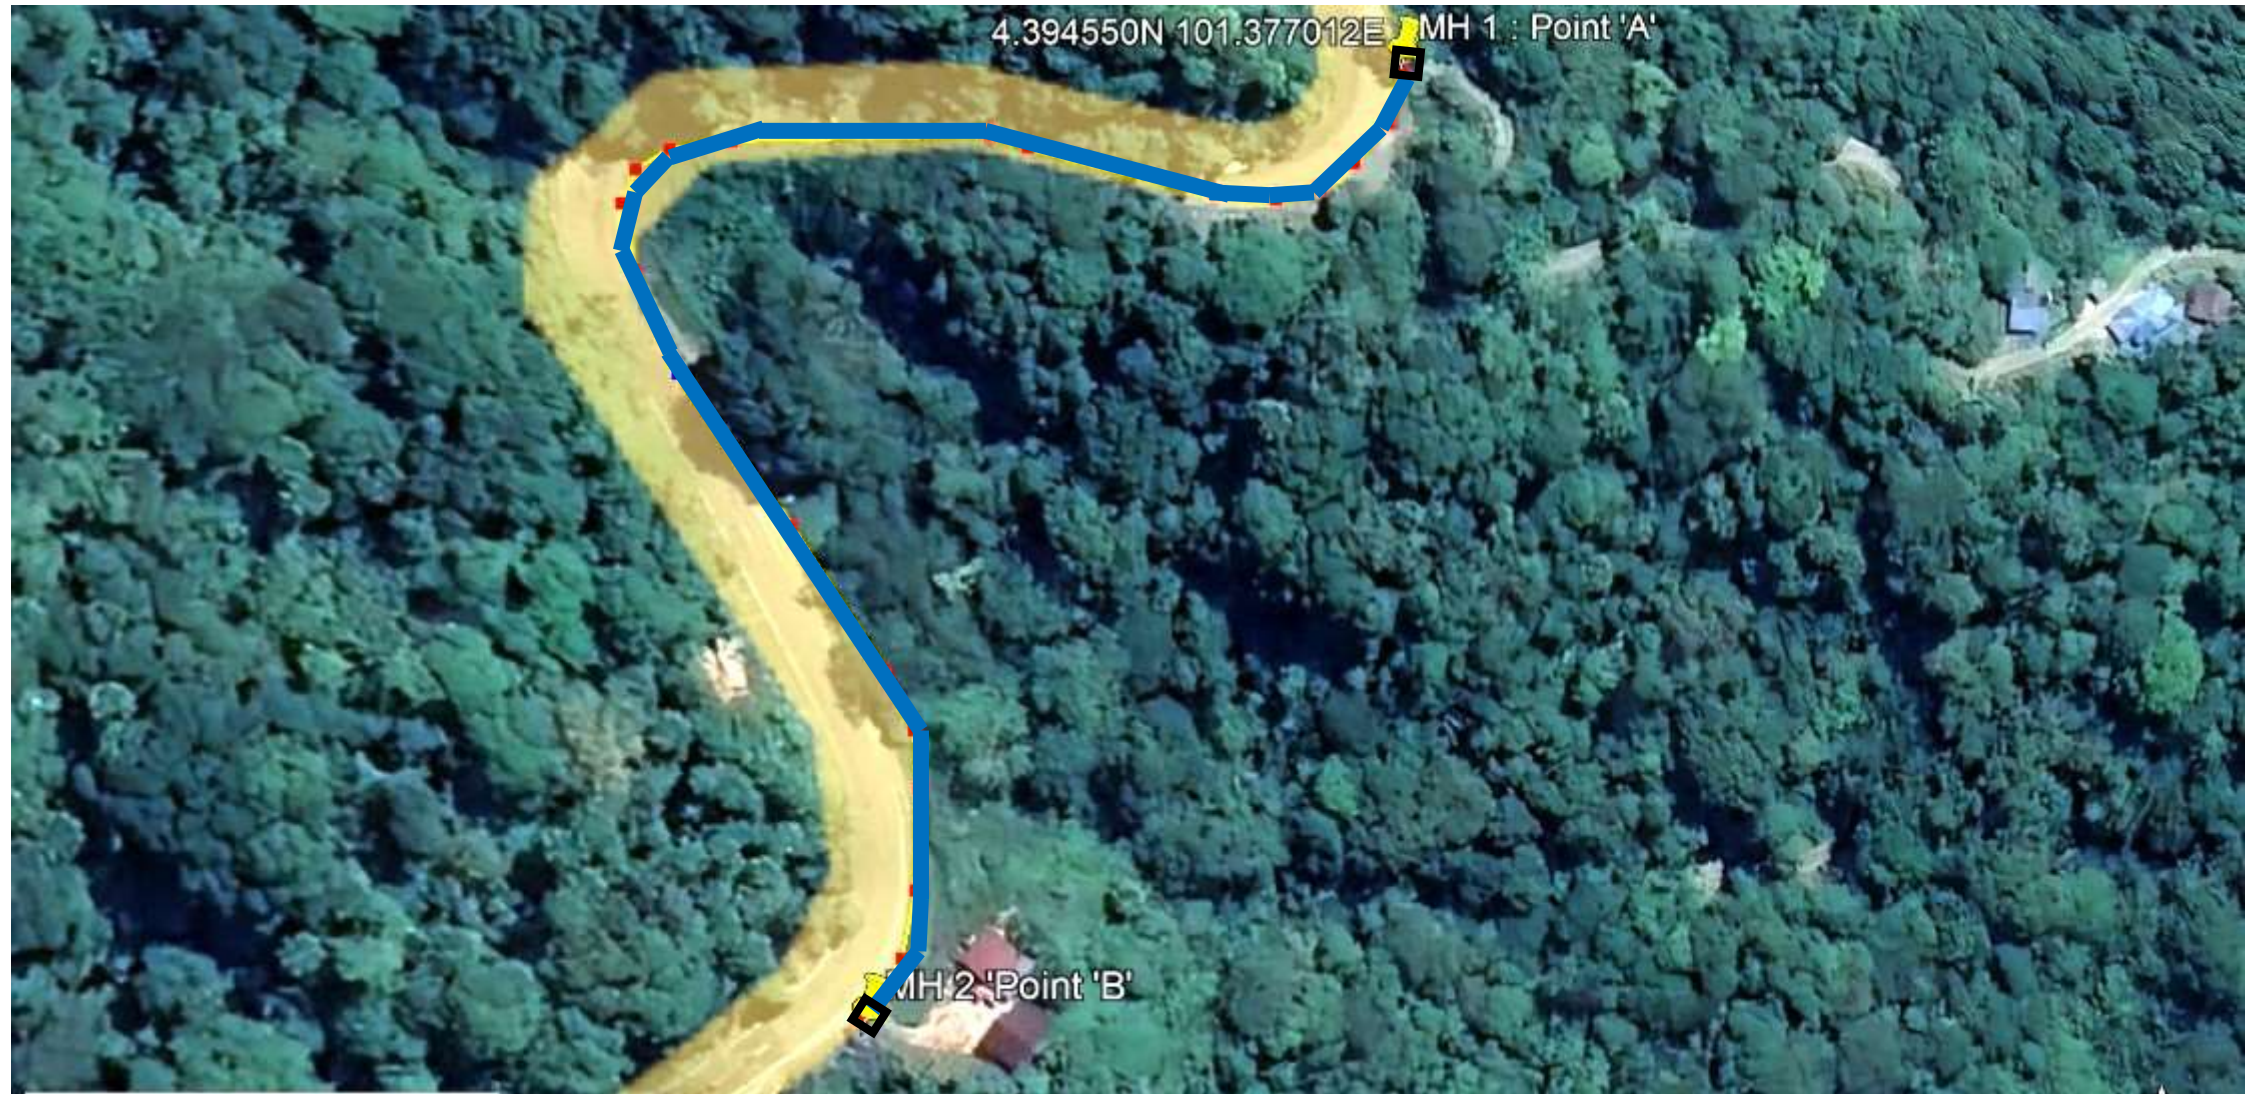

Legend:



5G Cabinet



Existing Joint




New Joint



SMOOTH DUCT HDPE

3.4 New Civil : INST 2W SMOOTHDUCT HDPE

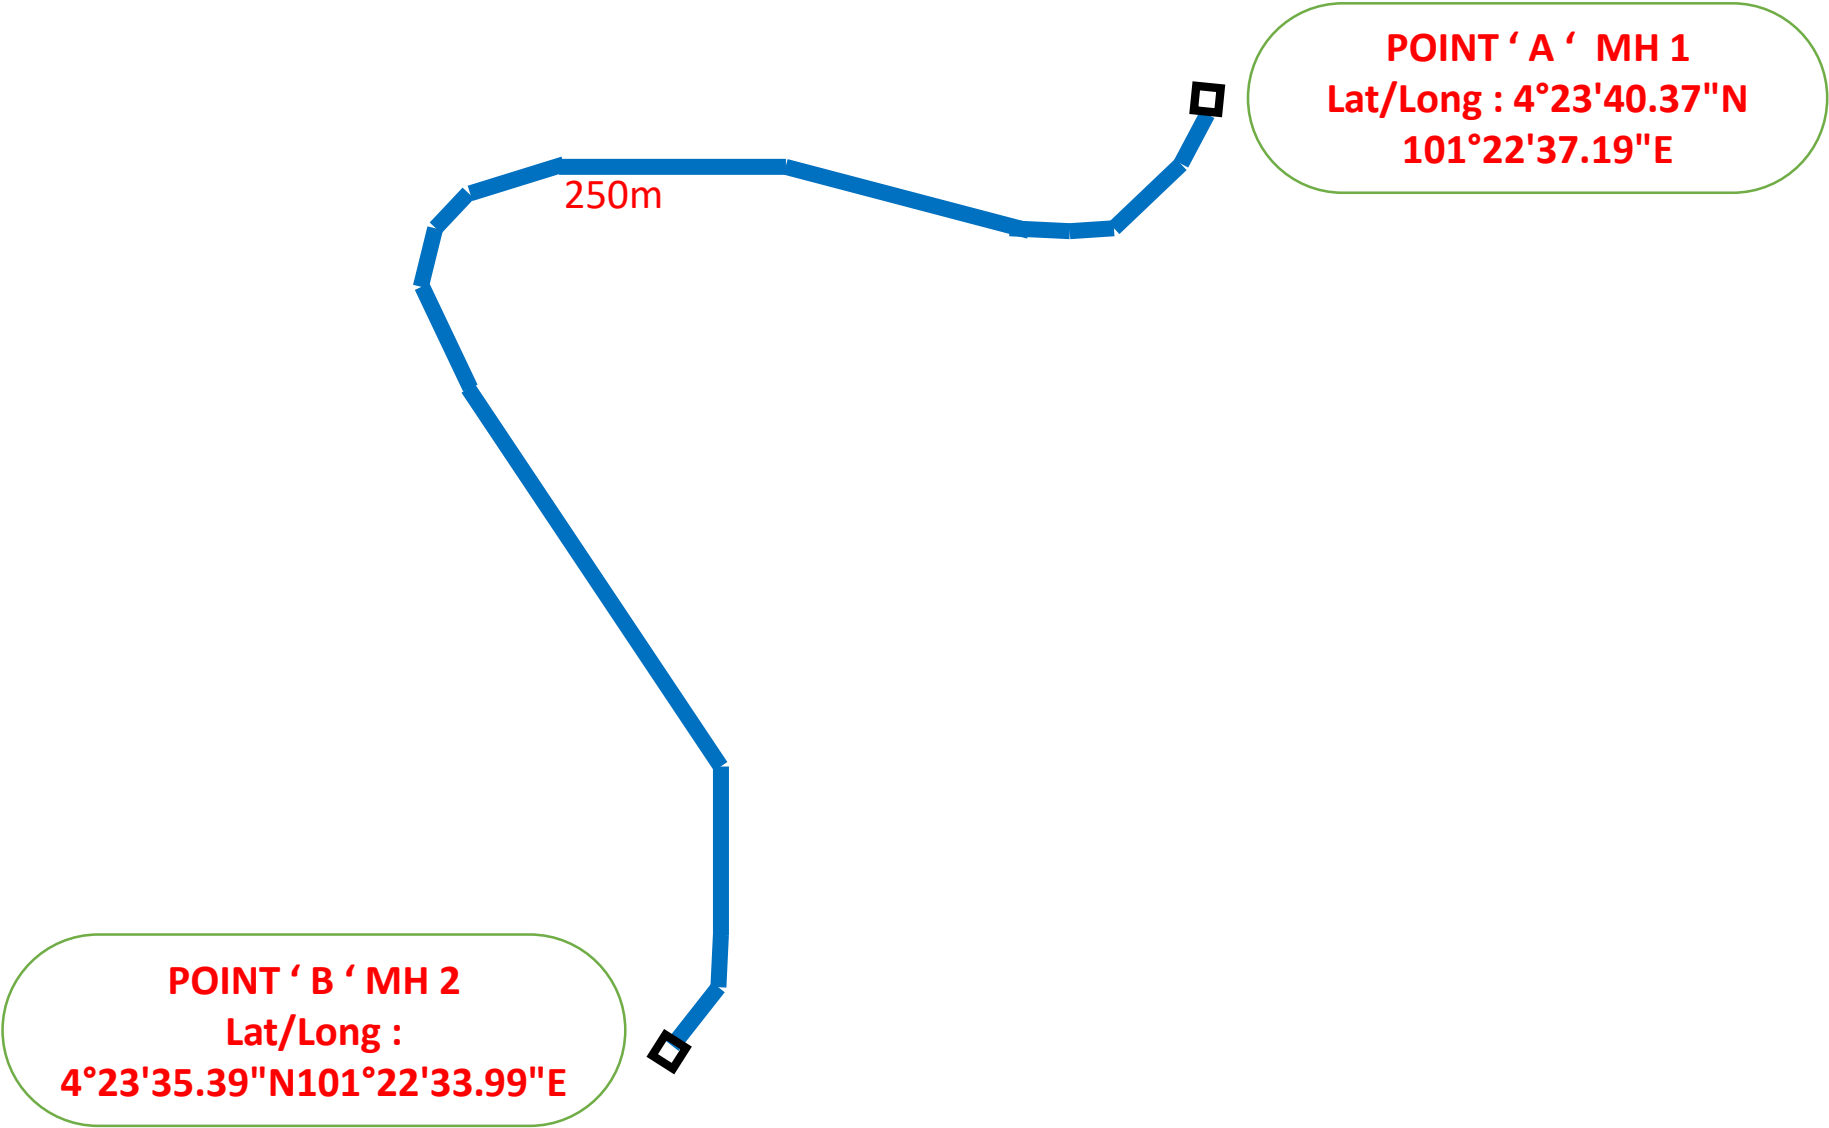

Legend:

 5G Cabinet

 Existing Joint

 New Joint

 SMOOTH DUCT HDPE

1.2 POINT A & B \_Illustration



MH 1 : POINT ' A '



LALUAN HDPE



MH 1 : POINT ' B '