

Rujukan Kami : TMNA/241910/0125

Tarikh : 06 Januari 2025

JKR Larut Matang dan Selama Taiping,  
Jalan Istana Larut,  
34000 Taiping,  
Perak

Tuan/ Puan,

**KERJA-KERJA PENANAMAN TIANG KONKRIT BERHAMPIRAN JALAN TAIPING – KUALA SEPETANG**

Adalah dimaklumkan bahawa Sinor Technology Sdn Bhd, vendor Telekom Technology Services Sdn Bhd (TM) akan melaksanakan kerja-kerja seperti penanaman tiang konkrit berhampiran Jalan Taiping – Kuala Sepetang untuk memberikan perkhidmatan UNIFI kepada pihak residen Taman Matang Damai, Simpang, Perak.

2. Pihak kami ingin memohon kebenaran dari pihak tuan/ puan untuk kerja-kerja tersebut. Oleh itu, kami telah lampirkan pelan lokasi penanaman tiang konkrit sebagai rujukan. Pihak kami berharap agar mendapat kelulusan pihak tuan/ puan untuk menjalankan kerja di kawasan berhampiran Jalan Taiping – Kuala Sepetang.
3. Sebarang urusan surat-menyurat maklumbalas atau pertanyaan, pihak tuan/ puan, boleh menghubungi nama dan alamat seperti di bawah :

Nama : Muhammad Azhan bin Azaman Haris (013-5178917)

Emel : [azhan.haris@sinortech.com.my](mailto:azhan.haris@sinortech.com.my)

Alamat : 30, Jalan Kelisa Emas 2, Taman Kelisa Emas, 13700 Seberang Jaya, Pulau Pinang

4. Kerjasama dari pihak tuan/ puan amat saya hargai dan saya susuli dengan ucapan ribuan terima kasih.

Sekian, terima kasih.

MUHAMMAD AZHAN BIN AZAMAN HARIS  
Penyelia Projek  
Sinor Technology Sdn Bhd  
013-5178917











PLAN APPROVAL


LOCAL AUTHORITY :

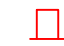CONFIDENTIAL

These drawings and details are and shall remain the property of TM Technology Services Sdn Bhd. Both are issued in strict confidence and shall not be reproduced, copied or used in any manner without specific written permission from the owner.

LEGENDS

-  - FDC
-  - FDP
-  - EXT. JOINT
-  - NEW JOINT
-  - MANHOLE / PIT
-  - NEW CONCRETE POLE
-  - EXT. CONCRETE POLE
-  - EXT. IRON POLE
-  - FOC 12C IB
-  - FOC 24C IB
-  - FOC 48C IB

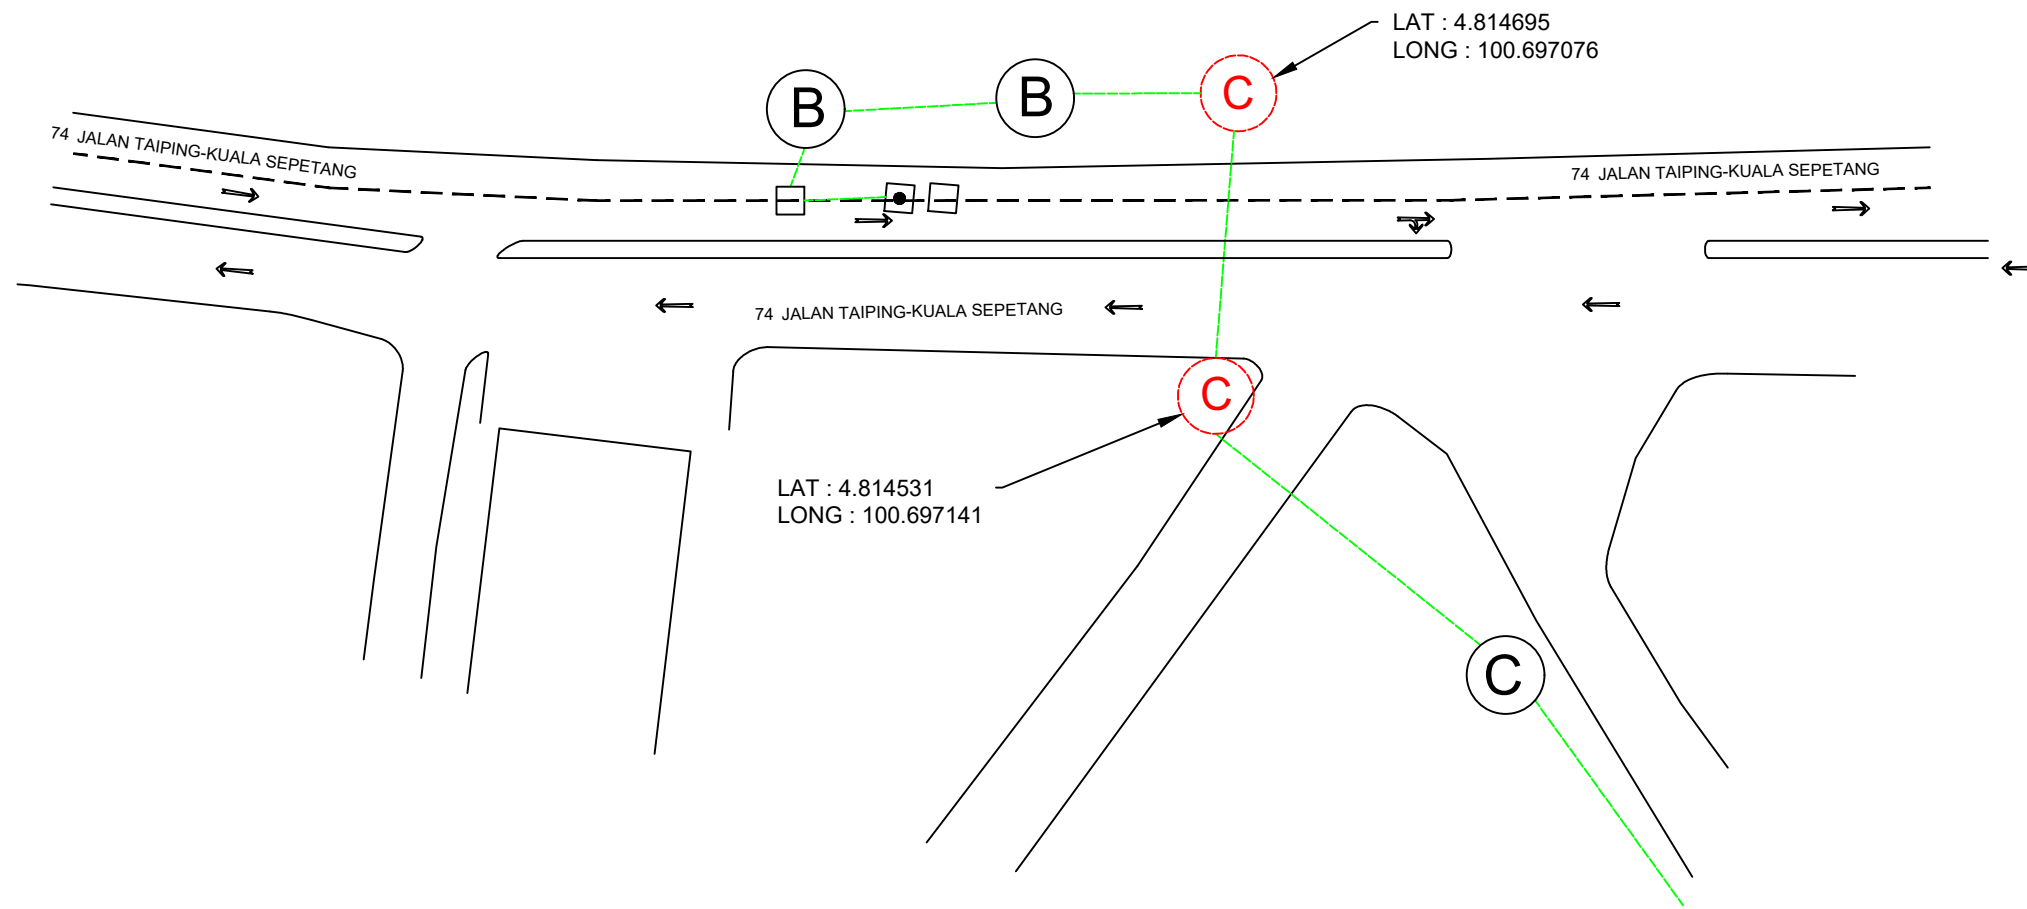

REV NO.	REV DATE	REV BY	DESCRIPTION


  
 SINOR  
 TECHNOLOGY SDN. BHD.  
(1174090-V)

30, Jalan Kelisa Emas 2, Taman Kelisa Emas, 13700 Perai, Pulau Pinang

PROJECT TITLE :	
SRR FTTH SIM2_CXXX TAMAN MATANG DAMAI	
DRAWING TITLE :	
PROPOSED POLE DRAWING	
DRAWING NO. :	SHEET NO. :
TMNA/241910	1 OF 1

PREPARED BY :	INITIAL & DATE :
AZHAN HARIS	03/01/2024
CHECKED BY :	INITIAL & DATE :
APPROVED BY :	INITIAL & DATE :