





PLAN APPROVAL


LOCAL AUTHORITY :

CONFIDENTIAL

These drawings and details are and shall remain the property of TM Technology Services Sdn Bhd. Both are issued in strict confidence and shall not be reproduced, copied or used in any manner without specific written permission from the owner.

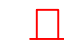LEGENDS

-  - FDC
-  - FDP
-  - EXT. JOINT
-  - NEW JOINT
-  - MANHOLE / PIT
-  - NEW CONCRETE POLE
-  - EXT. CONCRETE POLE
-  - EXT. IRON POLE
-  - FOC 12C IB
-  - FOC 24C IB
-  - FOC 48C IB

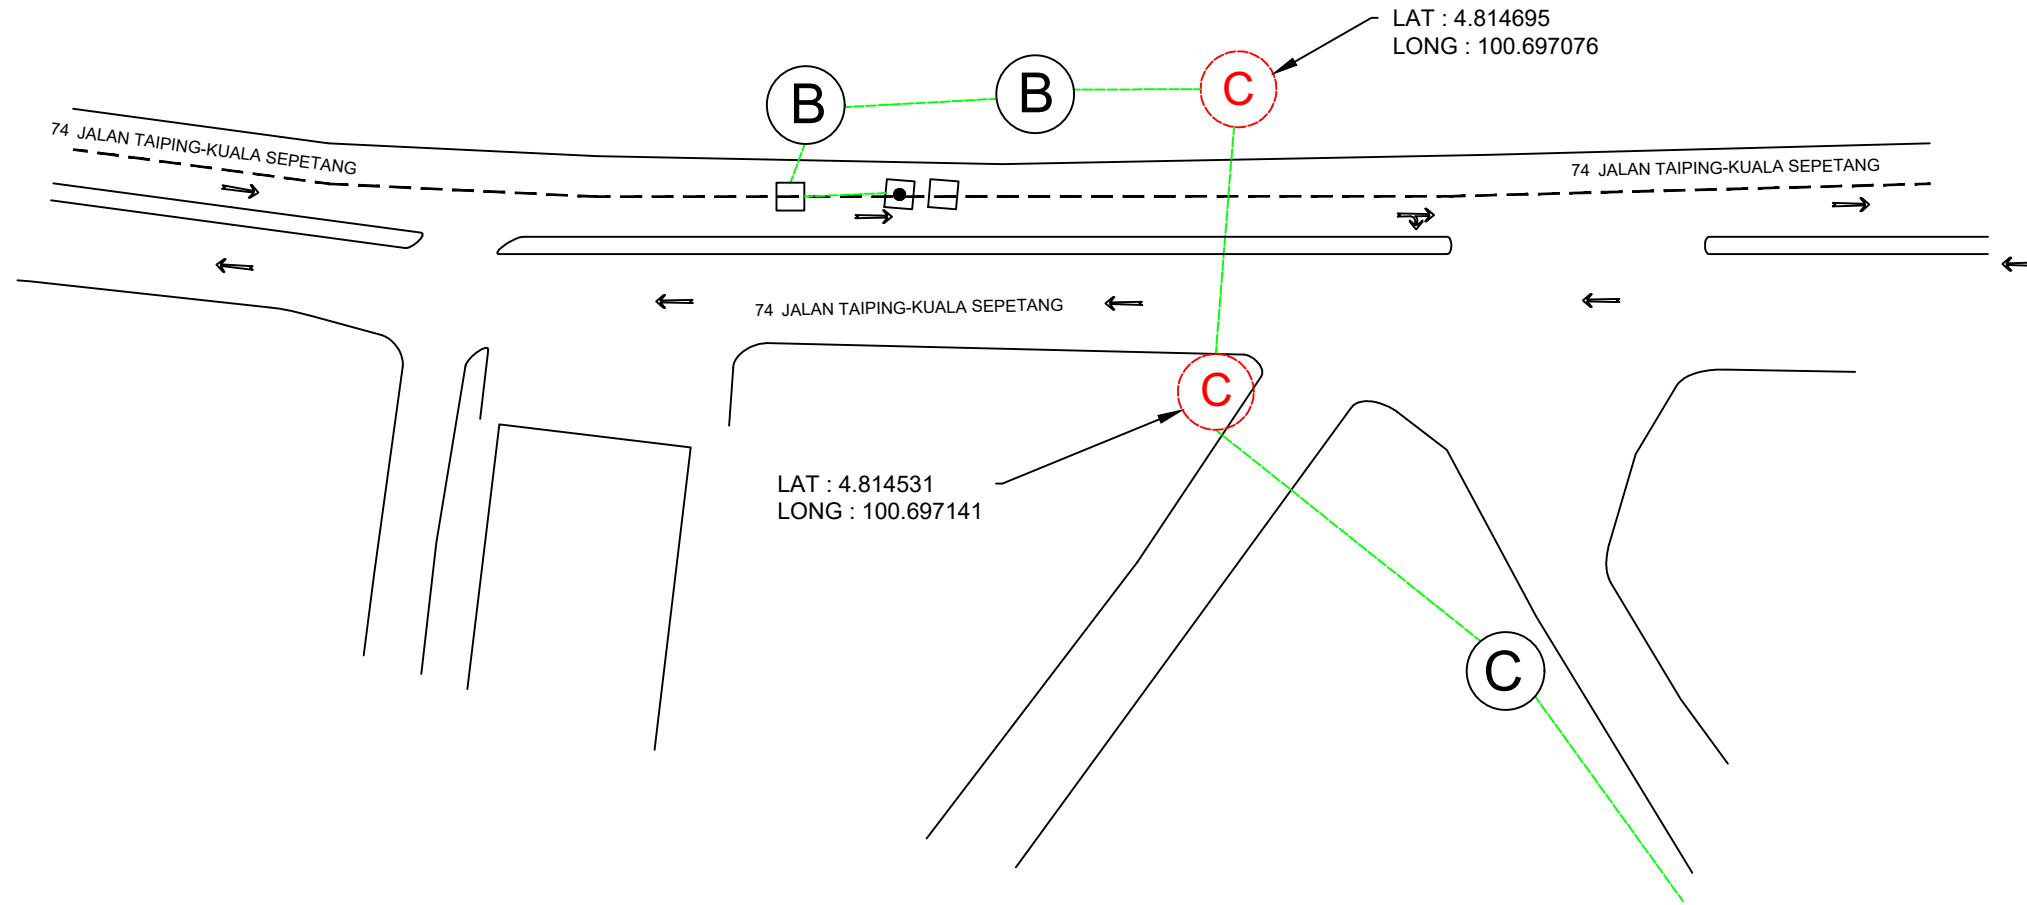


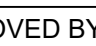
REV NO.	REV DATE	REV BY	DESCRIPTION



 (1174090-V)

30, Jalan Kelisa Emas 2, Taman Kelisa Emas, 13700 Perai, Pulau Pinang

PROJECT TITLE : SRR FTTH SIM2_CXXX TAMAN MATANG DAMAI	
DRAWING TITLE : PROPOSED POLE DRAWING	
DRAWING NO. : TMNA/241910	SHEET NO. : 1 OF 1

PREPARED BY : AZHAN HARIS	INITIAL & DATE : 03/01/2025
CHECKED BY :  MOHD SHARUDDIN BIN ABD HAMID Juruteknik Kanan ADT Customer Project (PB & TP) Network Delivery Perak Aras 1, Kompleks TM Bangunan Utama, 34672 TAIPING	INITIAL & DATE : 7/1/2025
APPROVED BY :  Mohd Sharuddin Bin Abd Hamid Juruteknik Kanan ADT Customer Project (PB & TP) Network Delivery Perak Aras 1, Kompleks TM Bangunan Utama, 34672 TAIPING	INITIAL & DATE : 7/1/2025














PLAN APPROVAL

LOCAL AUTHORITY :

CONFIDENTIAL

These drawings and details are and shall remain the property of TM Technology Services Sdn Bhd. Both are issued in strict confidence and shall not be reproduced, copied or used in any manner without specific written permission from the owner.

LEGENDS

-  - FDC
-  - FDP
-  - EXT. JOINT
-  - NEW JOINT
-  - MANHOLE / PIT
-  - NEW CONCRETE POLE
-  - EXT. CONCRETE POLE
-  - EXT. IRON POLE
-  - FOC 12C IB
-  - FOC 24C IB
-  - FOC 48C IB

REV NO.	REV DATE	REV BY	DESCRIPTION


 (1174090-V)
 30, Jalan Kelisa Emas 2, Taman Kelisa Emas, 13700 Perai, Pulau Pinang

PROJECT TITLE :
SRR FTTH SIM2_CXXX TAMAN MATANG DAMAI


DRAWING TITLE :
PROPOSED POLE DRAWING

DRAWING NO. :
TMNA/241910

SHEET NO. :
1 OF 1

PREPARED BY :
AZHAN HARIS

INITIAL & DATE :
28/12/2024

CHECKED BY :

 MOHD SHAHARUDDIN BIN ABD HAMID
 Jurutera Kanan
 ADT Customer Project (PB & TP)
 Network Delivery Perak
 Aras 1, Kompleks TM
 Bangunan 1, Basma, 34672 TAJING

INITIAL & DATE :
7/1/2025

APPROVED BY :

 T. MOHAMMAD
 Jurutera Madya
 ADT Customer Project (PB & TP)
 Network Delivery Perak
 Aras 1, Kompleks TM
 Bangunan 1, Basma, 34672 TAJING

INITIAL & DATE :
7/1/2025