












PLAN APPROVAL


LOCAL AUTHORITY :

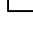CONFIDENTIAL

These drawings and details are and shall remain the property of TM Technology Services Sdn Bhd. Both are issued in strict confidence and shall not be reproduced, copied or used in any manner without specific written permission from the owner.

LEGENDS

-  - FDC
-  - FDP
-  - EXT. JOINT
-  - NEW JOINT
-  - MANHOLE / PIT
-  - NEW CONCRETE POLE
-  - EXT. CONCRETE POLE
-  - EXT. IRON POLE
-  - FOC 12C IB
-  - FOC 24C IB
-  - FOC 48C IB

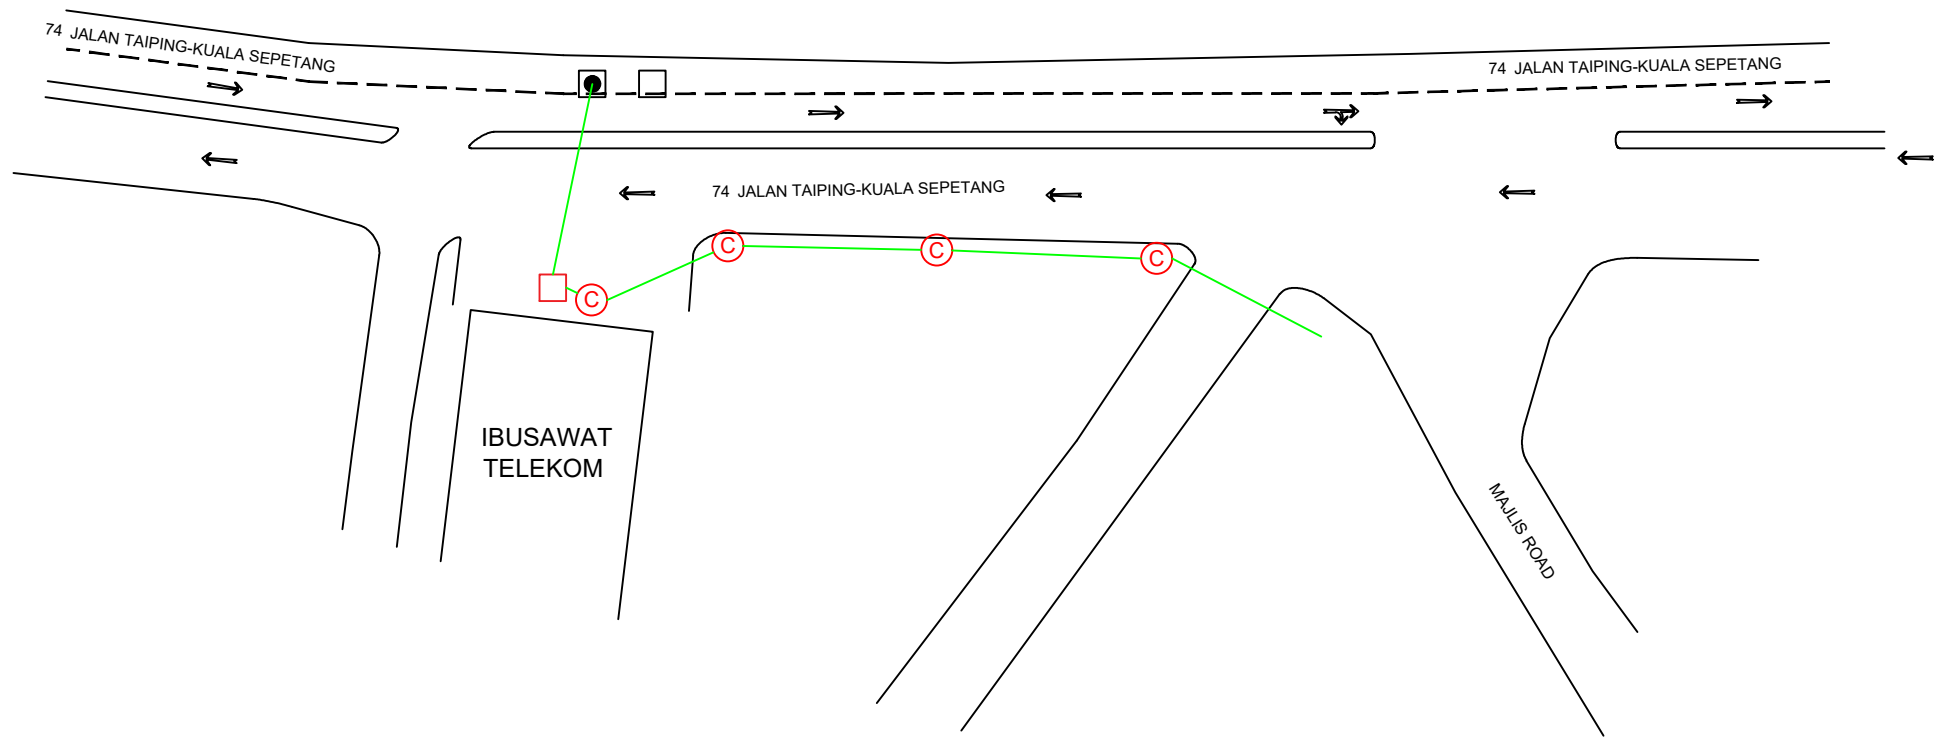

REV NO.	REV DATE	REV BY	DESCRIPTION



30, Jalan Kelisa Emas 2, Taman Kelisa Emas, 13700 Perai, Pulau Pinang

PROJECT TITLE :		PREPARED BY :	INITIAL & DATE :
SRR FTTH SIM2_CXXX TAMAN MATANG DAMAI		AZHAN HARIS	09/04/2025
DRAWING TITLE :		CHECKED BY :	INITIAL & DATE :
PROPOSED POLE DRAWING			
DRAWING NO. :	SHEET NO. :	APPROVED BY :	INITIAL & DATE :
TMNA/241910	1 OF 1		