



PELAN TAPAK CADANGAN

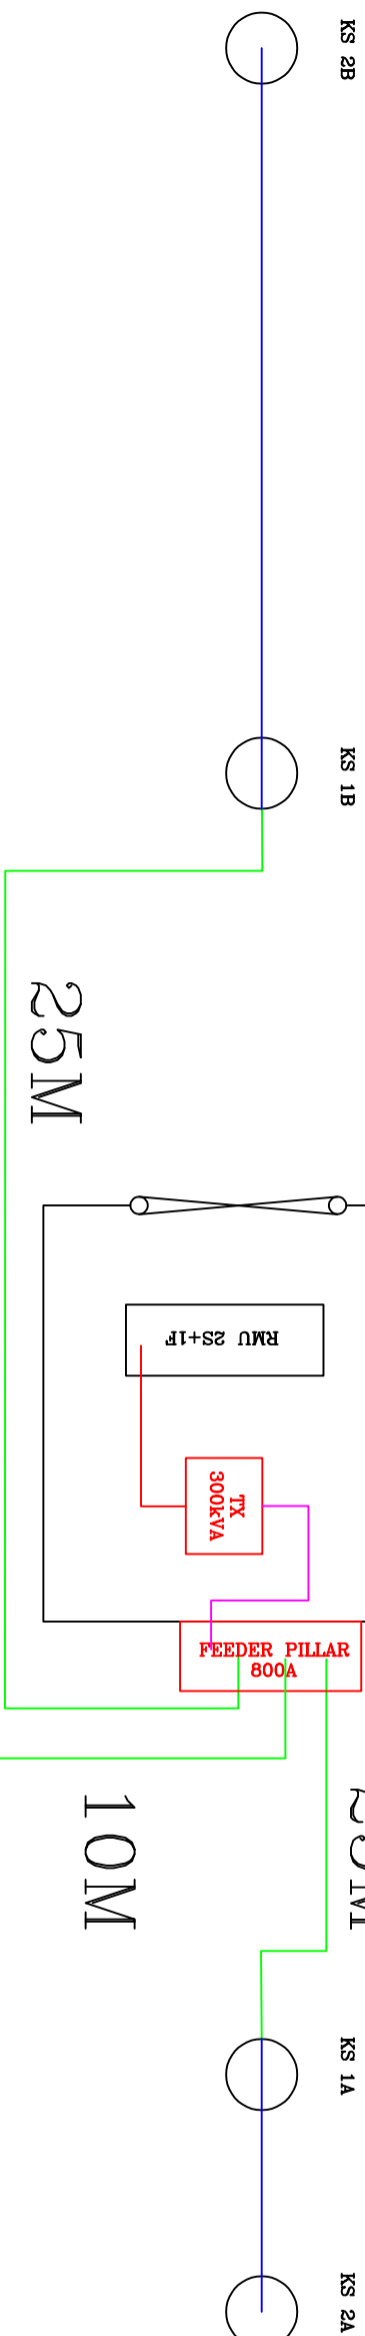

PETUNJUK:-
PE KG.
SEWAI

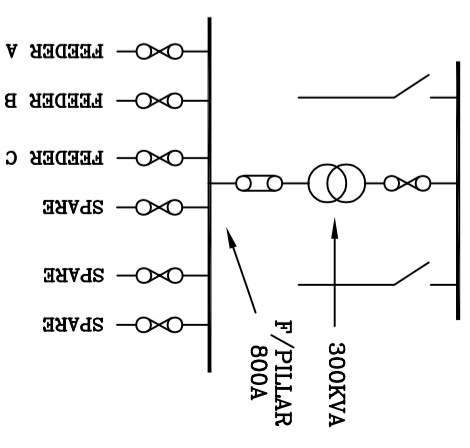

PETUNJUK:-

- UG CABLE,11KV,XLPE,AL.,1C,70MMMP
- UG CABLE,LV,PVC/PVC,AL.,1C,300MMMP
- UG CABLE,1KV,XLPE,AL.,4C,185MMMP
- CONDUCTOR,ABC,LV,3 X 95 + 70 + 16MMMP SEDIADA
- SPUN POLE 9M SEDIADA
- ▨ PAIP HDPE LINTAS JALAN RAYA



SUPPLY PLANNING 11KV & LV, SUBZONE TAPING, NETWORK PLANNING (PERAK), DISTRIBUTION NETWORK.

KAWASAN : PERAK DAERAH : K.KANGSAR
NO. FAIL : SKIL : NTS
NO. PROJEK : D-KSR-C26-1613

TAJUK :

CADANGAN MEROBOKH DAN MEMBINA SEMULIA UNTUK KUARTERS PEKERJA MELIBATKAN a. 3 BLOK KUARTERS PEKERJA JENIS A b. 2 BLOK KUARTERS PEKERJA JENIS B c. 1 UNIT KANTIN d. 1 UNIT BILIK KUARANTIN e. 1 UNIT BILIK REKRiasi f. 1 UNIT DEWAN TERBUKA DI ATAS LOT 3363, MUKIM CHEGAR GAJAH, DAERAH KUALA KANGSAR, PERAK DARUL RIDZUAN. TETUAN : PERBADANAN KEMAJUAN NEGERI PERAK (ITC)
(GPS NO : 4.942860, 100.965491)
(SN NO : 11001004228)

DILUKIS : HAZIMIN TARIKH : 07.04.2026
DISEMAK : EN FAHMI TARIKH : 07.04.2026
DILULUS : IR HJ ZUBAIRI TARIKH : 07.04.2026
NO. LUKISAN : D-KSR-C26-1613

