


LUKISAN TAPAK – XQ99 (KAMPUNG LUAT)

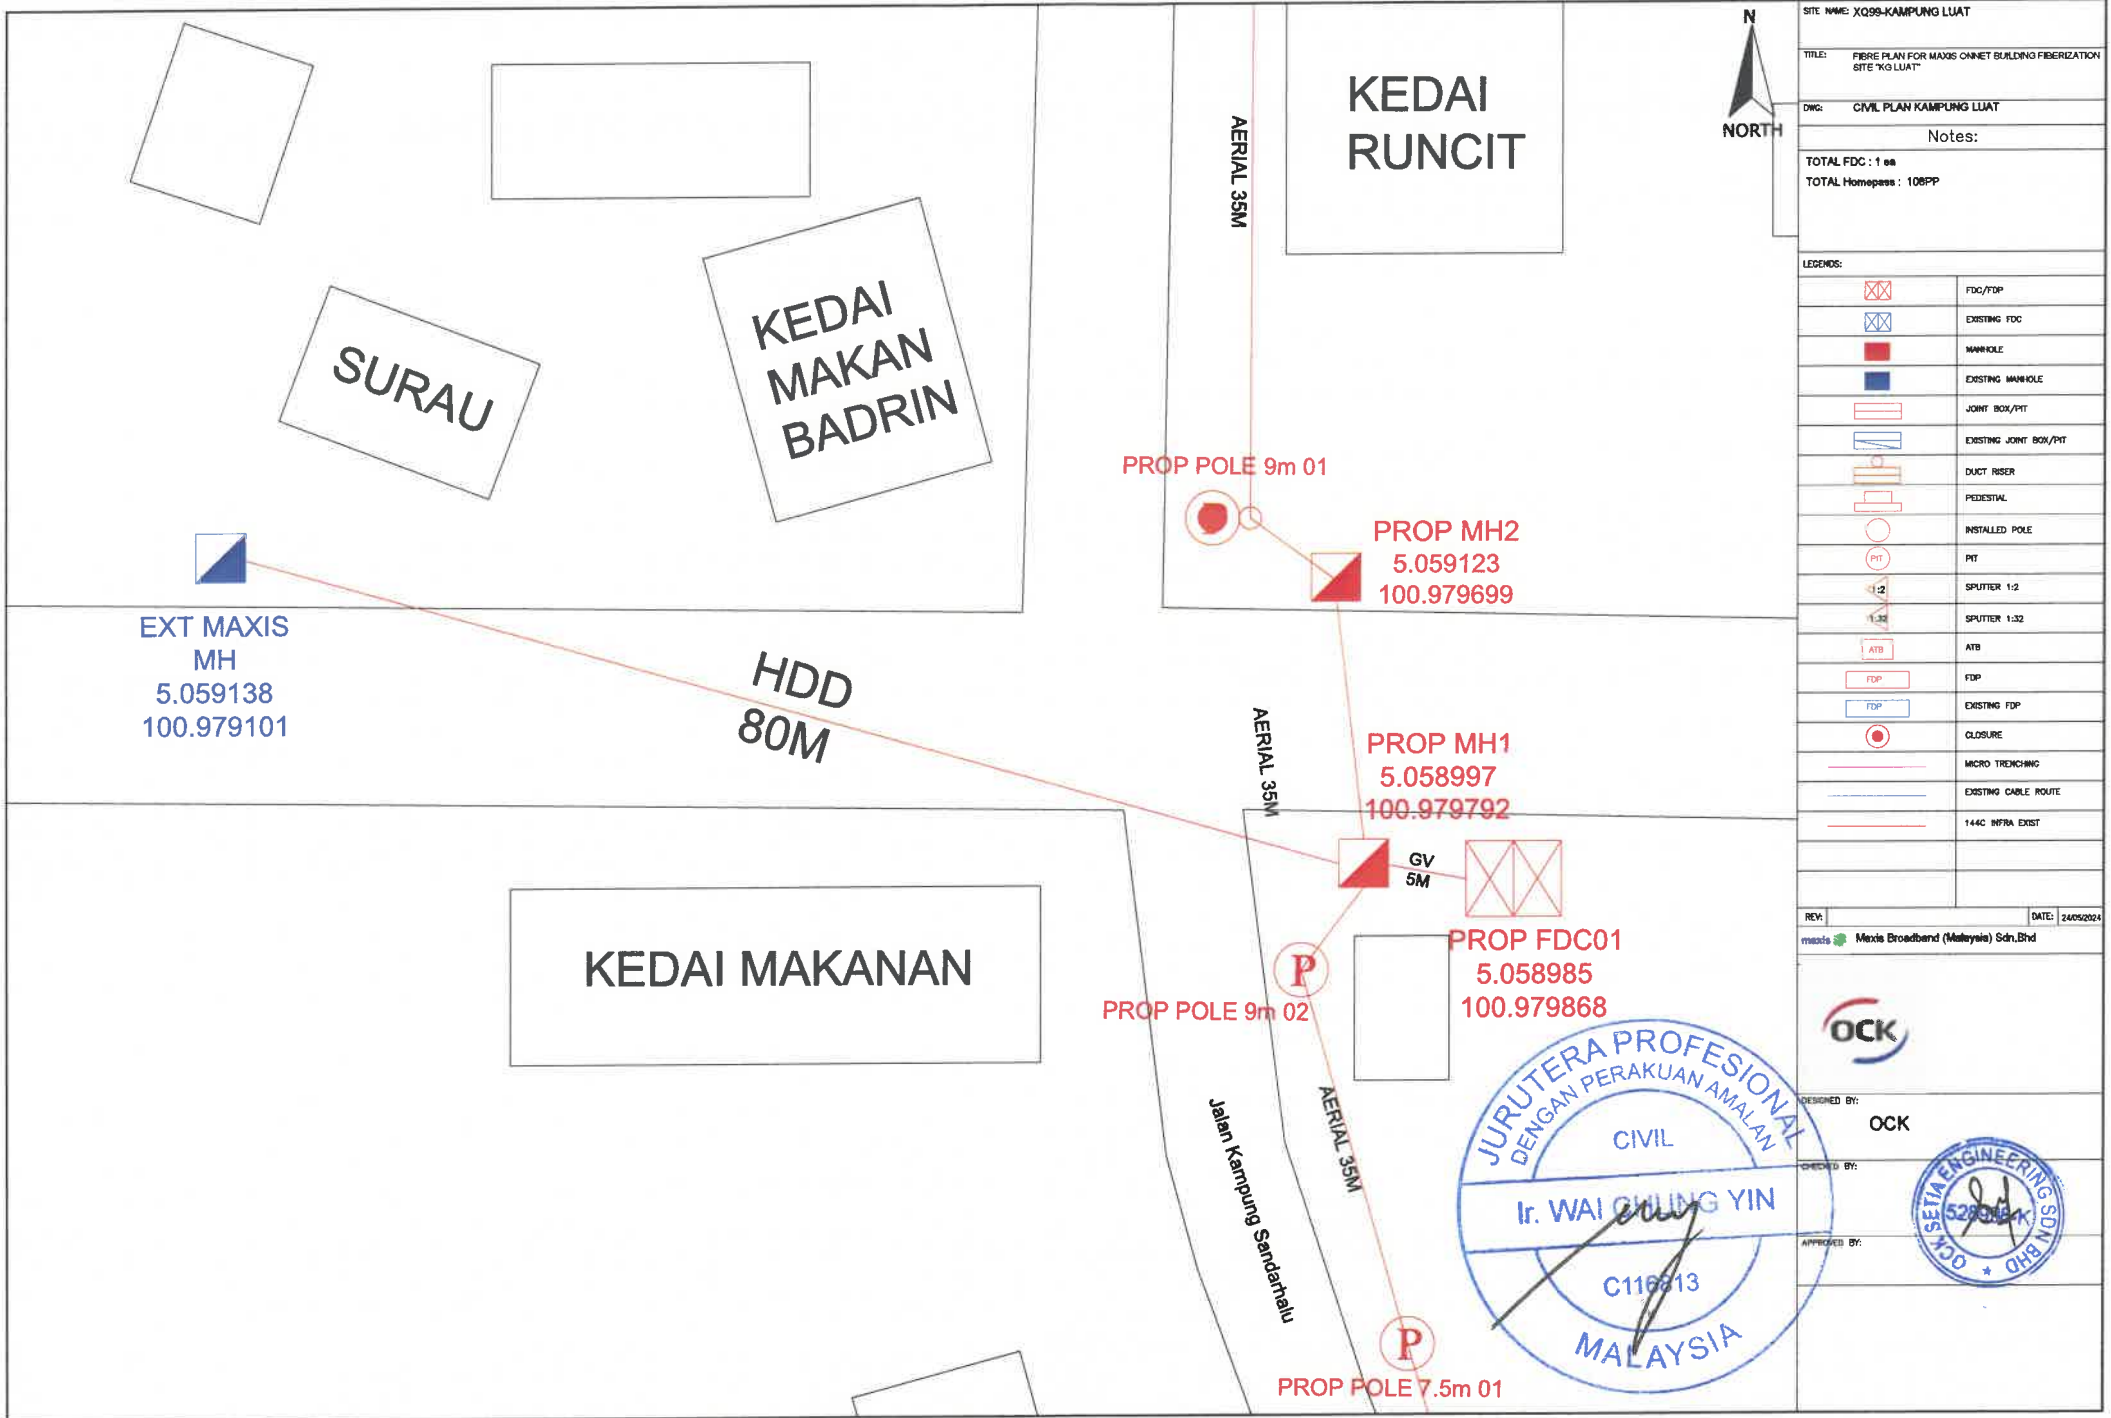

SITE NAME: XQ99-KAMPUNG LUAT
 TITLE: FIBRE PLAN FOR MAXIS CANNET BUILDING FIBERIZATION SITE 'KG LUAT'
 DWG: CIVIL PLAN KAMPUNG LUAT
 Notes:
 TOTAL FDC : 1 ea
 TOTAL Homepass : 108PP

LEGENDS:

	FDC/FTP
	EXISTING FDC
	MANHOLE
	EXISTING MANHOLE
	JOINT BOX/PIT
	EXISTING JOINT BOX/PIT
	DUCT RISER
	PEDESTAL
	INSTALLED POLE
	PIT
	SPUTTER 1:2
	SPUTTER 1:32
	ATB
	FDP
	EXISTING FDP
	CLOSURE
	MICRO TRENCHING
	EXISTING CABLE ROUTE
	144C INFRA EXIST

REV: DATE: 24/05/2024
 mscs Maxis Broadband (Malaysia) Sdn.Bhd

DESIGNED BY: OCK


CHECKED BY:

APPROVED BY:

JURUTERA PROFESIONAL
 DENGAN PERAKUAN AMALAN
 CIVIL
 Ir. WAI CHUNG YIN
 C116813
 MALAYSIA

OCK SETIA ENGINEERING SDN BHD

OSP SLD DESIGN : CABLE PLAN FROM EXISTING MANHOLE TO FCD01

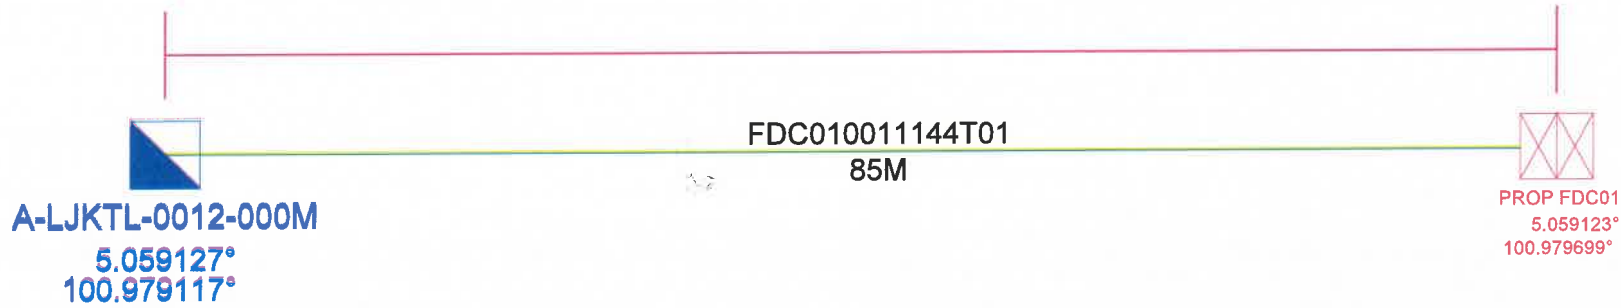

SITE NAME: XQ99 KAMPUNG LUAT

DWG: OSP2 SLD

TITLE: PROPOSED FIBER PLAN FOR MAXIS
CONNECT BUILDING FIBERIZATION SITE

NOTES

PROPOSED 1W HDD -80M
PROPOSED 1 WAY GV - 5M
PROPOSED MANHOLE JRC7 -1 NO'S
PROPOSED 1 WAY 144C - B5M
PROPOSED 288C FDC - 1 NO'S

LEGENDS

	PROPOSED ODF/FDC/FDF
	EXISTING ODF/FDC/FDF
	PROPOSED MANHOLE
	EXISTING MANHOLE
	PROPOSED JOINT BOX/PIT
	EXISTING JOINT BOX/PIT
	PROPOSED DUCT RISER 4"
	PROPOSED PEDESTAL
	EXISTING POLE
	PROPOSED SPLITTER 1:24
	PROPOSED ATB
	PROPOSED FDP
	EXISTING FDP
	PROPOSED CLOSURE
	PROPOSED DUCTWAY/UG CABLE
	EXISTING DUCTWAY/UG CABLE
	PROPOSED ARIAL/DROP CABEL
	PROPOSED FDC BOUNDARY
	PROPOSED FDP BOUNDARY

REV: 01 DATE: 04/5/2024




DCK GROUP BERHAD
NO. 10, JALAN KEMAS 10/1
HEWLETT PACKARD INDUSTRIAL PARK
47000 HILIR BANGU, SELANGOR

Designed By: REZO

Checked By:

Approved By:



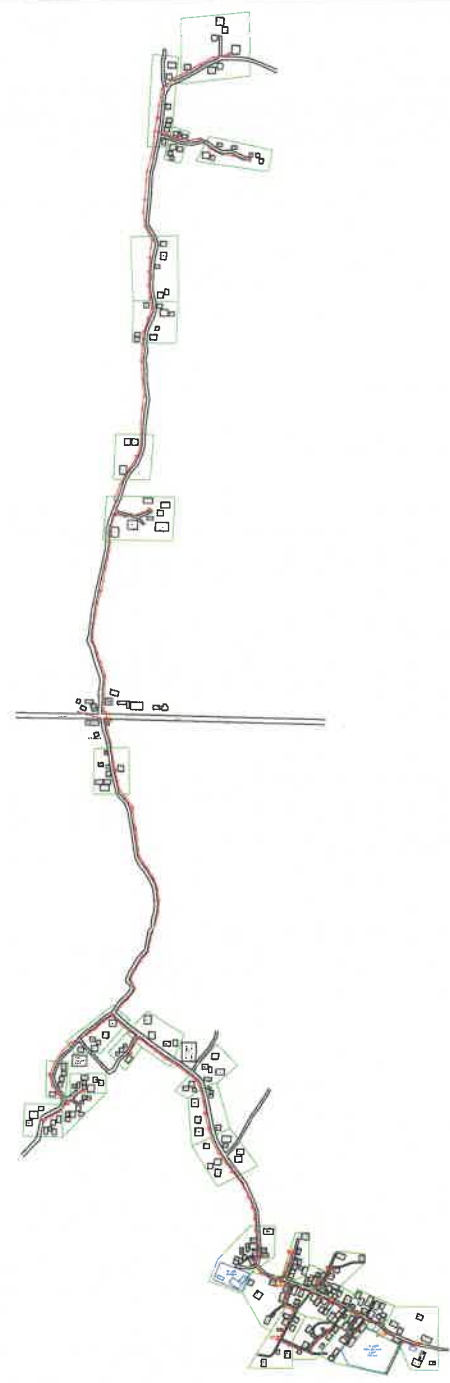

SITE NAME: XQ99-KAMPUNG LUAT	
TITLE: FIBRE PLAN FOR MAXIS CANNET BUILDING FIBERIZATION SITE "KG LUAT"	
DWG: CIVIL PLAN KAMPUNG LUAT	
Notes:	
TOTAL FDC: 1 ea	
TOTAL Homepass : 108PP	
LEGENDS:	
	FDC/FDP
	EXISTING FDC
	MANHOLE
	EXISTING MANHOLE
	JOINT BOX/PIT
	EXISTING JOINT BOX/PIT
	DUCT RISER
	PEDESTAL
	INSTALLED POLE
	PIT
	SPLUTTER 1:2
	SPLUTTER 1:25
	ATB
	FDP
	EXISTING FDP
	CLOSURE
	MICRO TRENCHING
	EXISTING CABLE ROUTE
	144C INFRA EXIST
REV: _____ DATE: 24/05/2024	
maxis Maxis Broadband (Malaysia) Sdn.Bhd	
DESIGNED BY: OCK	
CHECKED BY:	
APPROVED BY:	

