



welcome to the
world of maxis



**TECHNICAL PROPOSAL FOR RHB INVESTMENT
BANK SITIAWAN**

**NO.23 & 25, JALAN LUMUT
32000 SITIAWAN, PERAK**

Prepared by:



CIVIL & OSP PORTION

Jalan Lumut



Remark:

- Proposed Open Cut/OSP from New Maxis Manhole 1 to Existing Maxis Manhole

Jalan Lumut



Remark:

- Proposed Open Cut/OSP from New Maxis Manhole 1 to Existing Maxis Manhole

Jalan Lumut



New Maxis
Manhole 2

Remark:

- Proposed Open Cut/OSP from New Maxis Manhole 1 to Existing Maxis Manhole

Jalan Lumut




Existing Maxis
Manhole

Remark:

- Proposed Open Cut/OSP from New Maxis Manhole 1 to Existing Maxis Manhole

PLAN VIEW

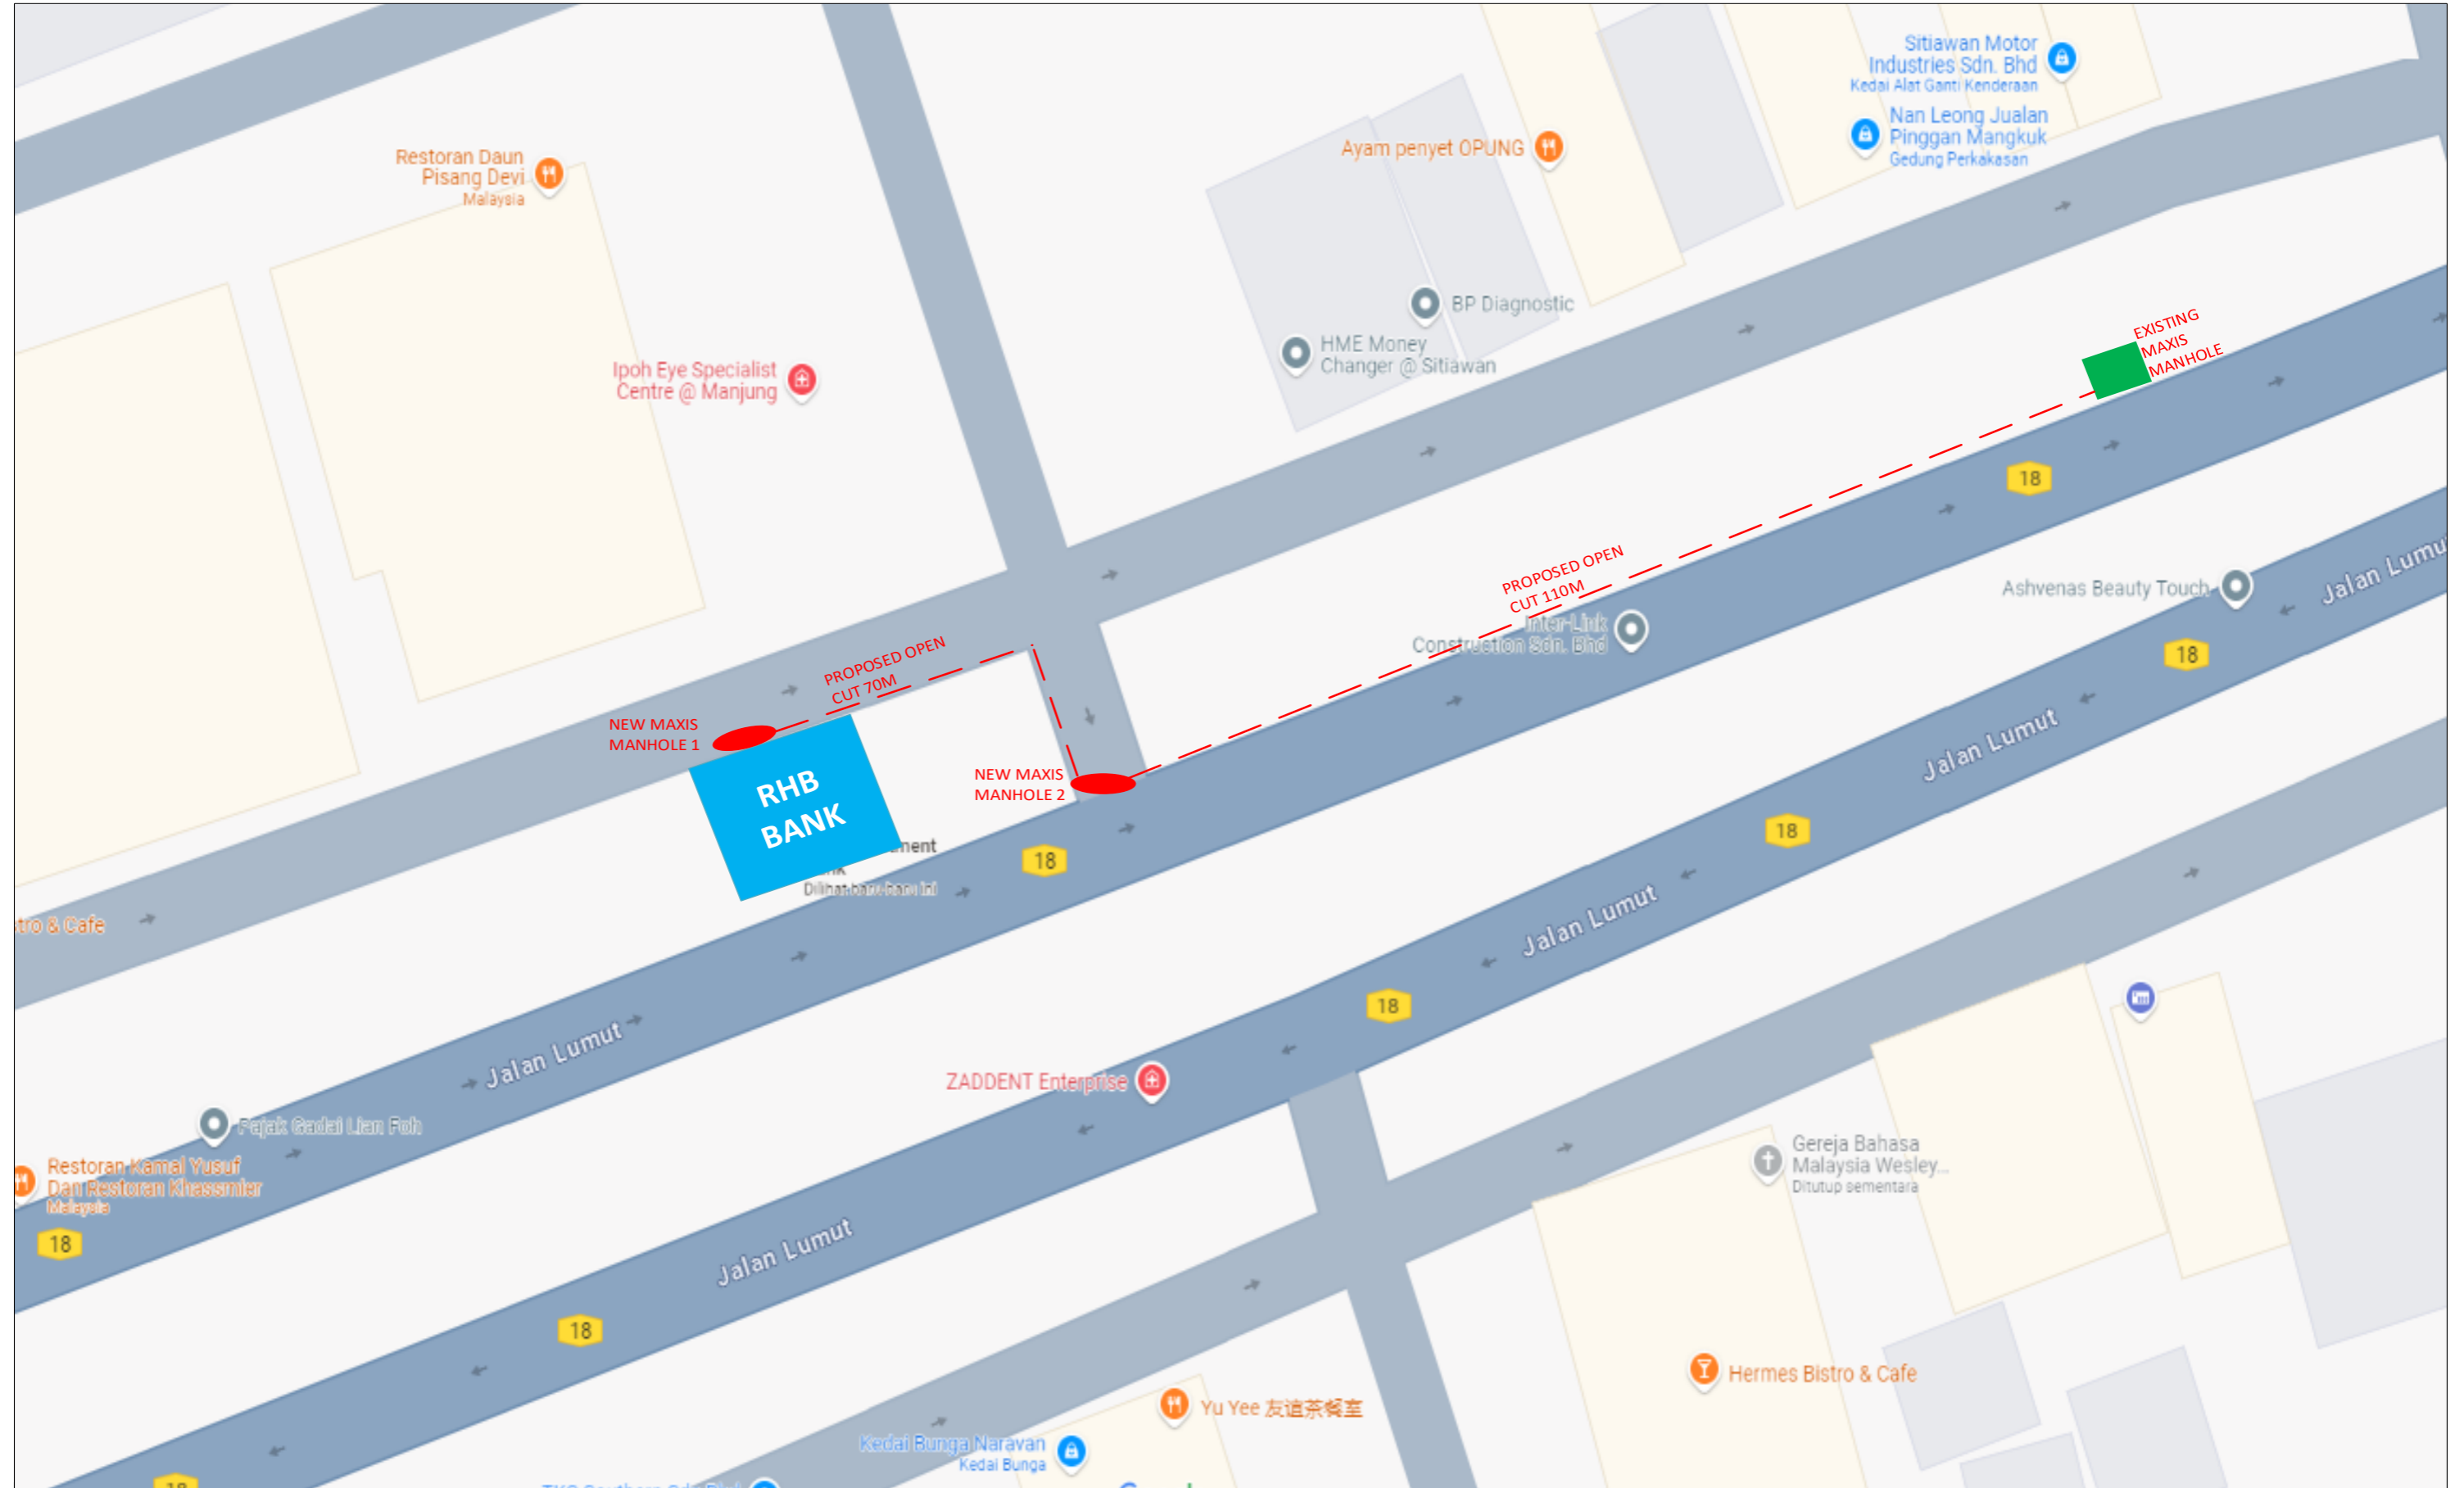

MAXIS BROADBAND SDN BHD
 Level 13, Menara Maxis, Kuala Lumpur City Centre, 50088,
 Kuala Lumpur

Title:
**PROPOSED NEW CIVIL & OSP WORKS
 FOR RHB SITIAWAN**

Designed by :
 Sabree

Job No :

Rev: _____

Checked by :

Date :

File :

Approved by :

Scale : NTS

Page : 1/1

