



3.1 FTB Location Plan TSK_F51

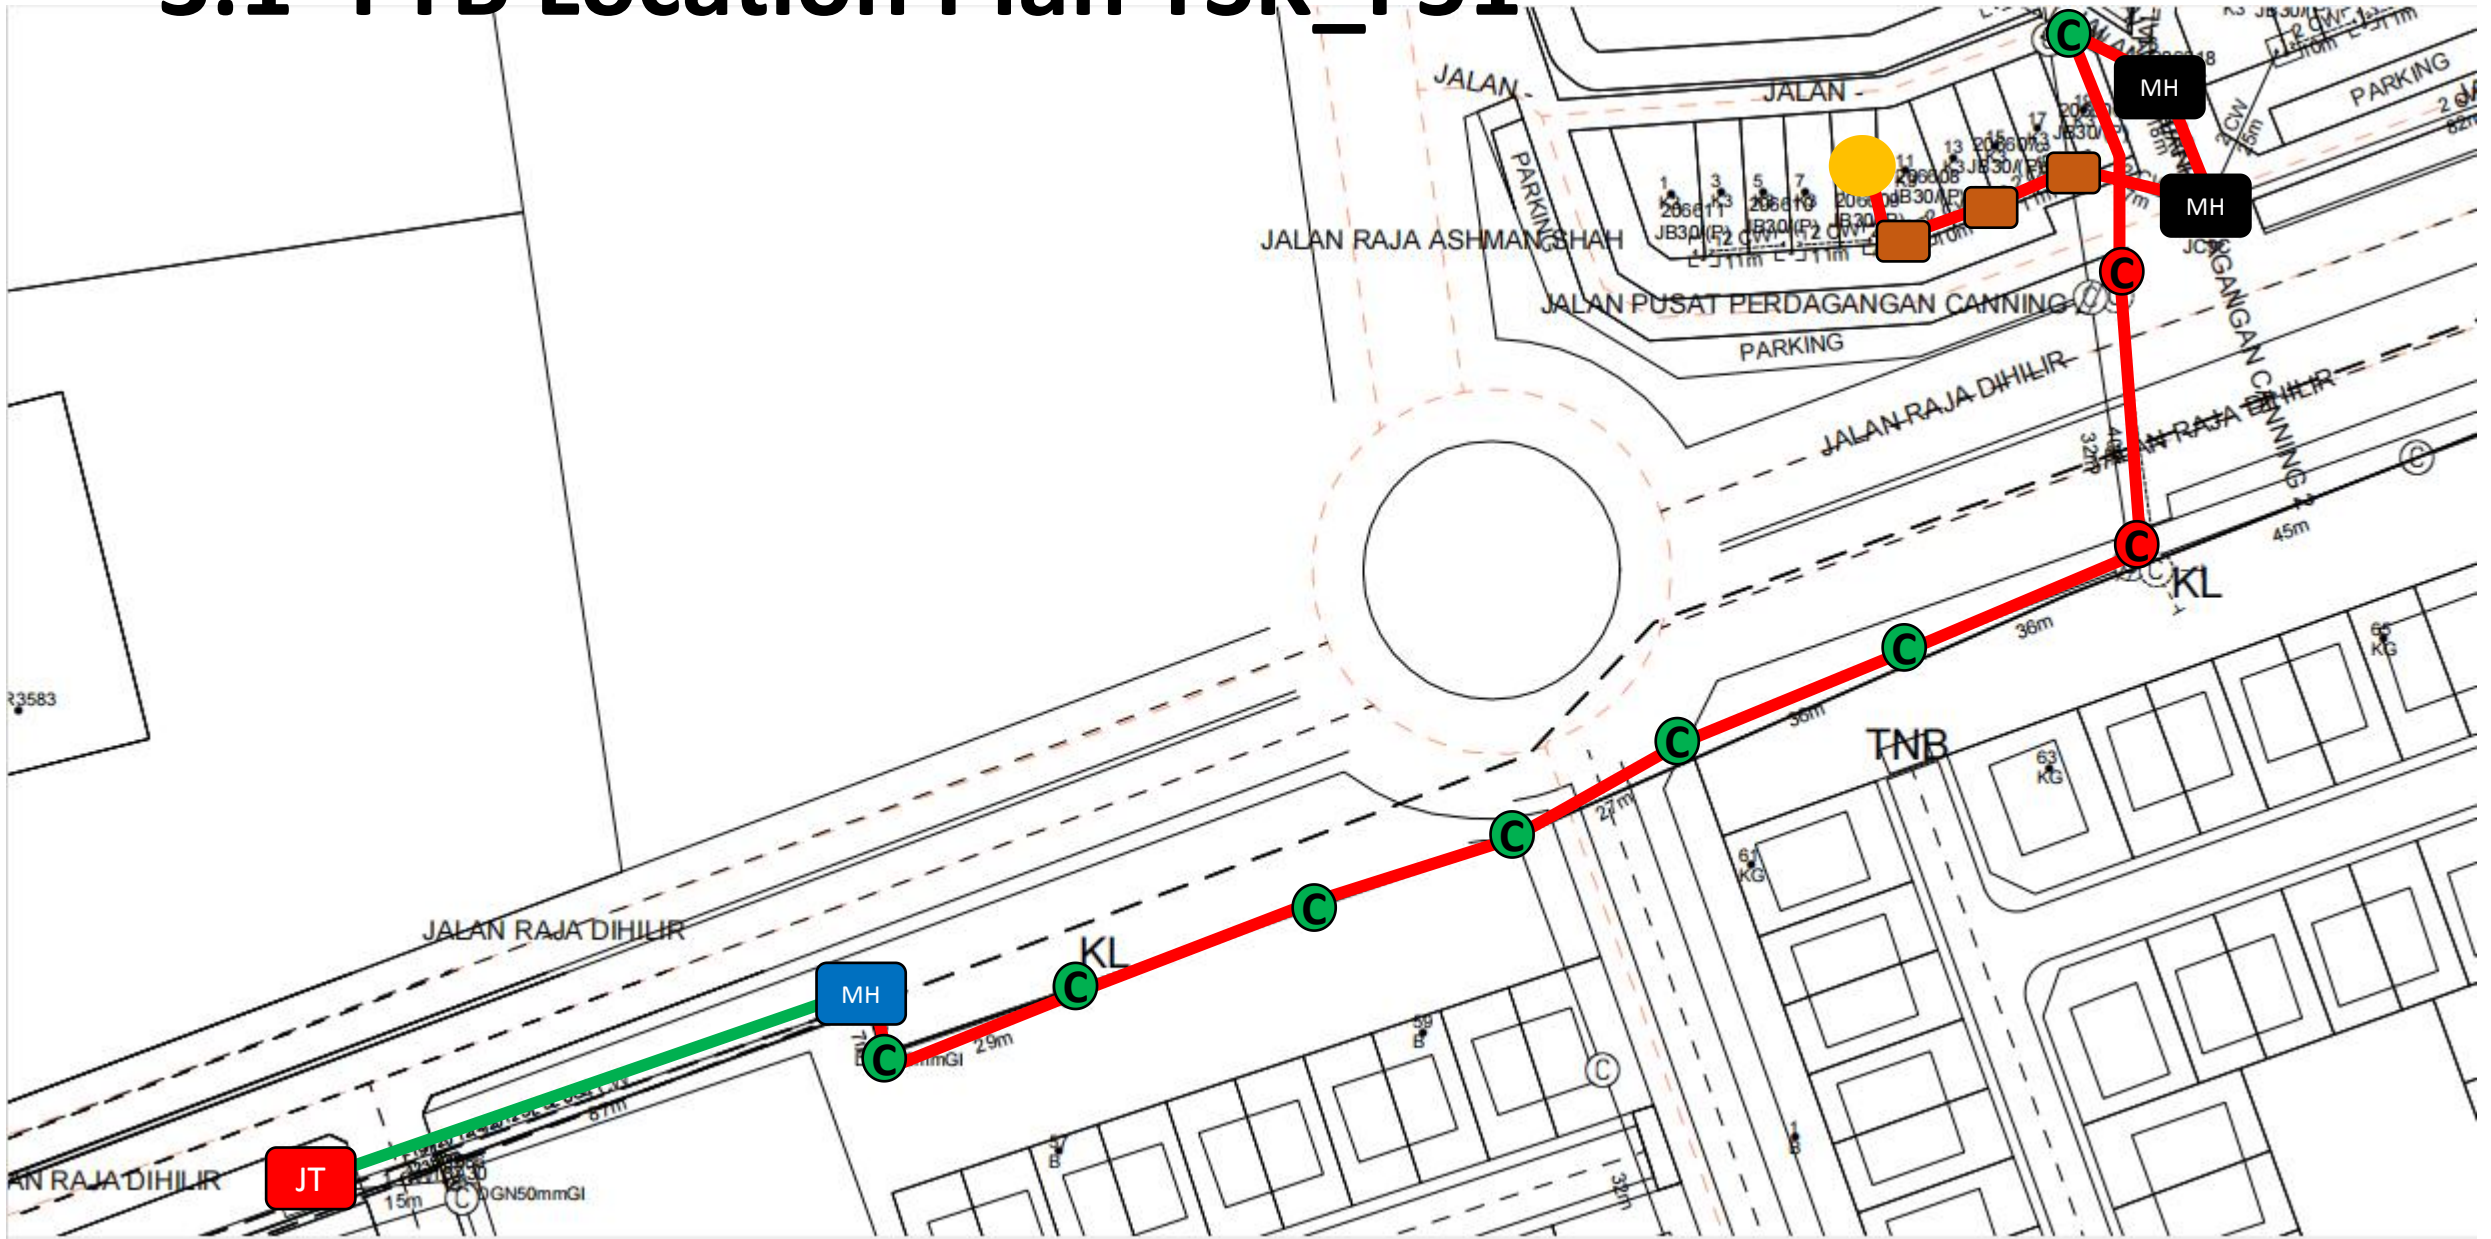

Legend :

	EXT POLE		EXT MH		NEW JT		FTB		12C LOOSE UG		12C LOOSE IB		EXT JT		PIT		NEW POLE
--	----------	--	--------	--	--------	--	-----	--	--------------	--	--------------	--	--------	--	-----	--	----------


3.2 Cable Plan F51

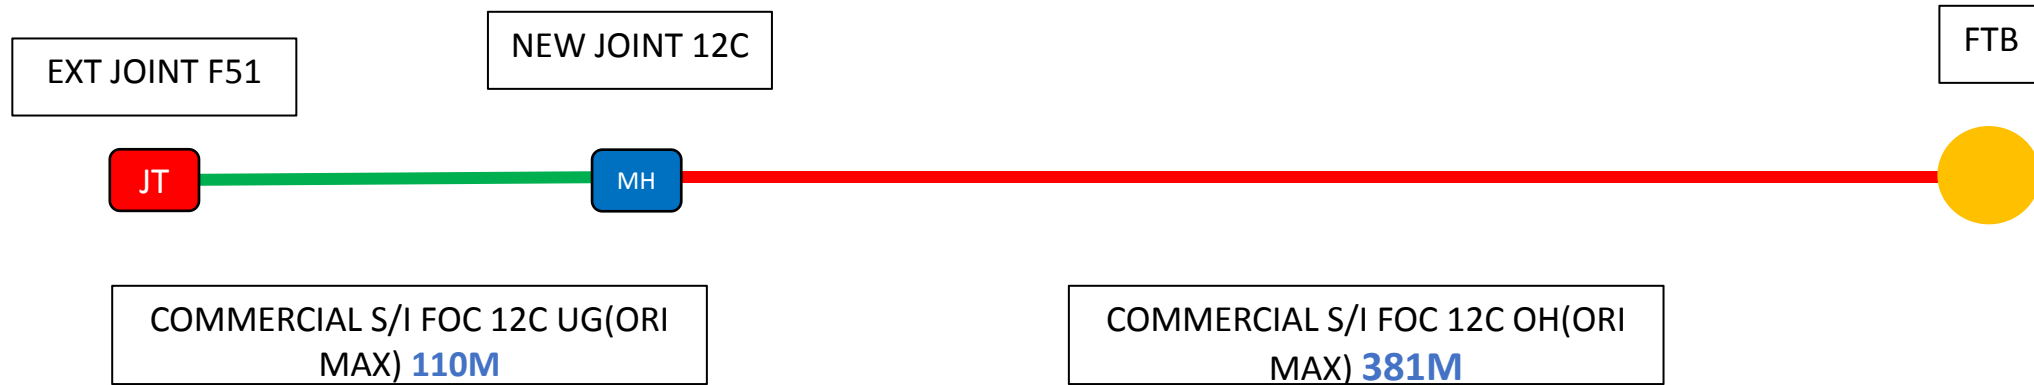

Legend :

-  EXT POLE
-  EXT MH
-  NEW JT
-  FTB
-  12C LOOSE UG
-  12C LOOSE IB
-  EXT JT
-  PIT
-  NEW POLE


4.1 FTB Location Plan IP_F19_F20

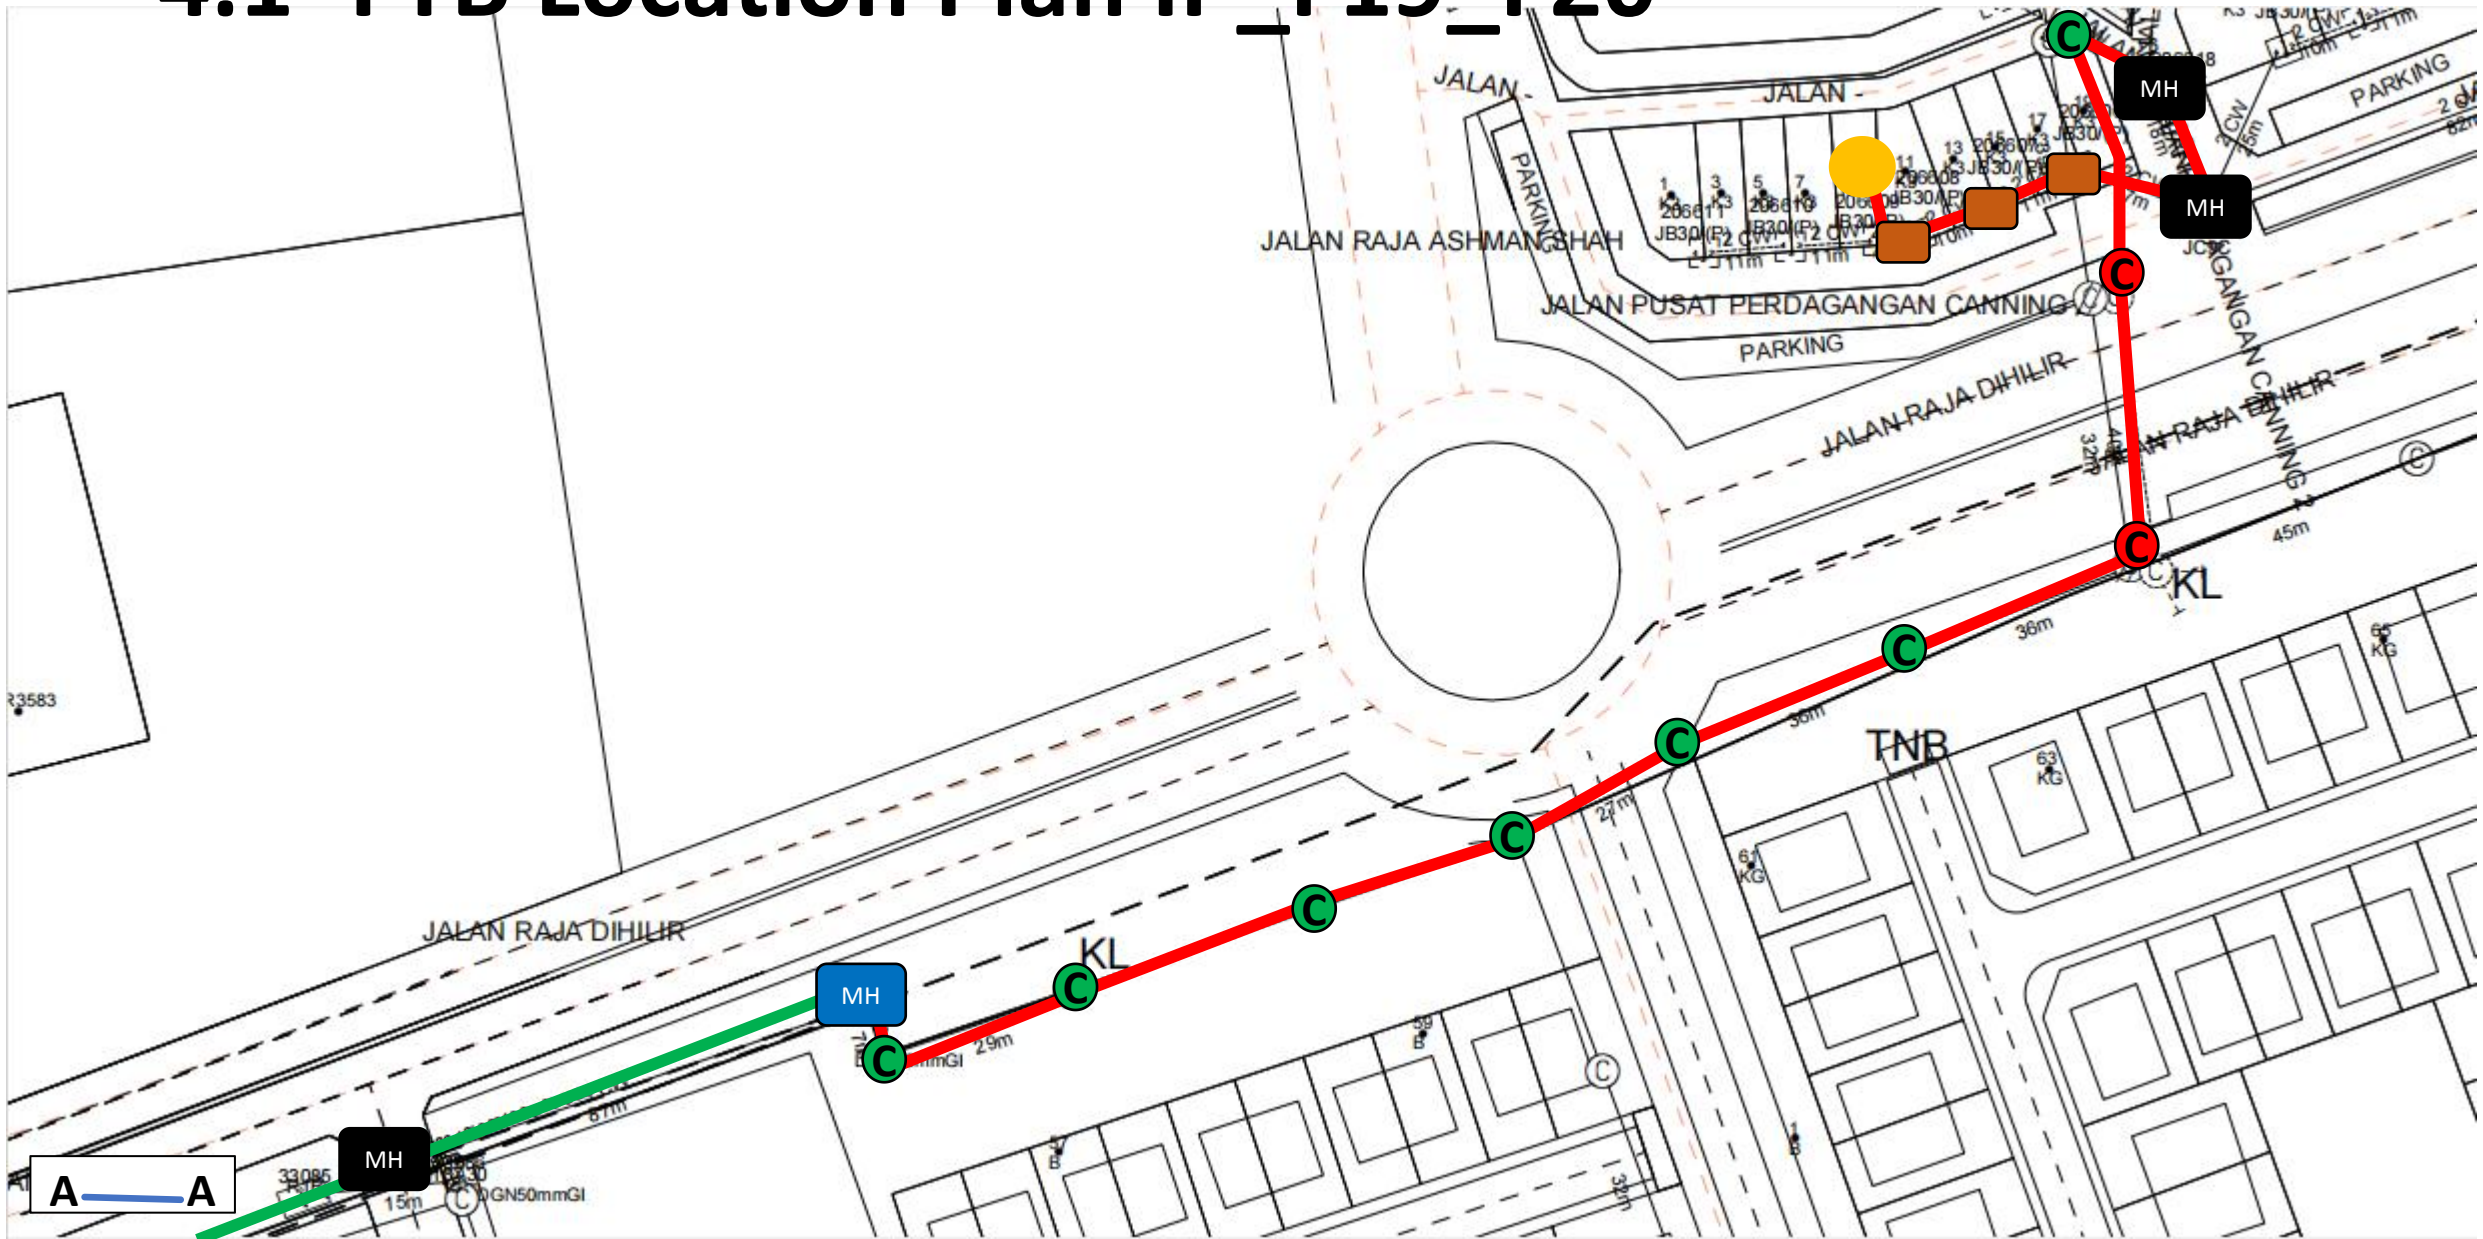




Legend :


	EXT POLE		EXT MH		NEW JT		FTB		12C LOOSE UG		12C LOOSE IB		EXT JT		PIT		NEW POLE
--	----------	--	--------	--	--------	--	-----	--	--------------	--	--------------	--	--------	--	-----	--	----------

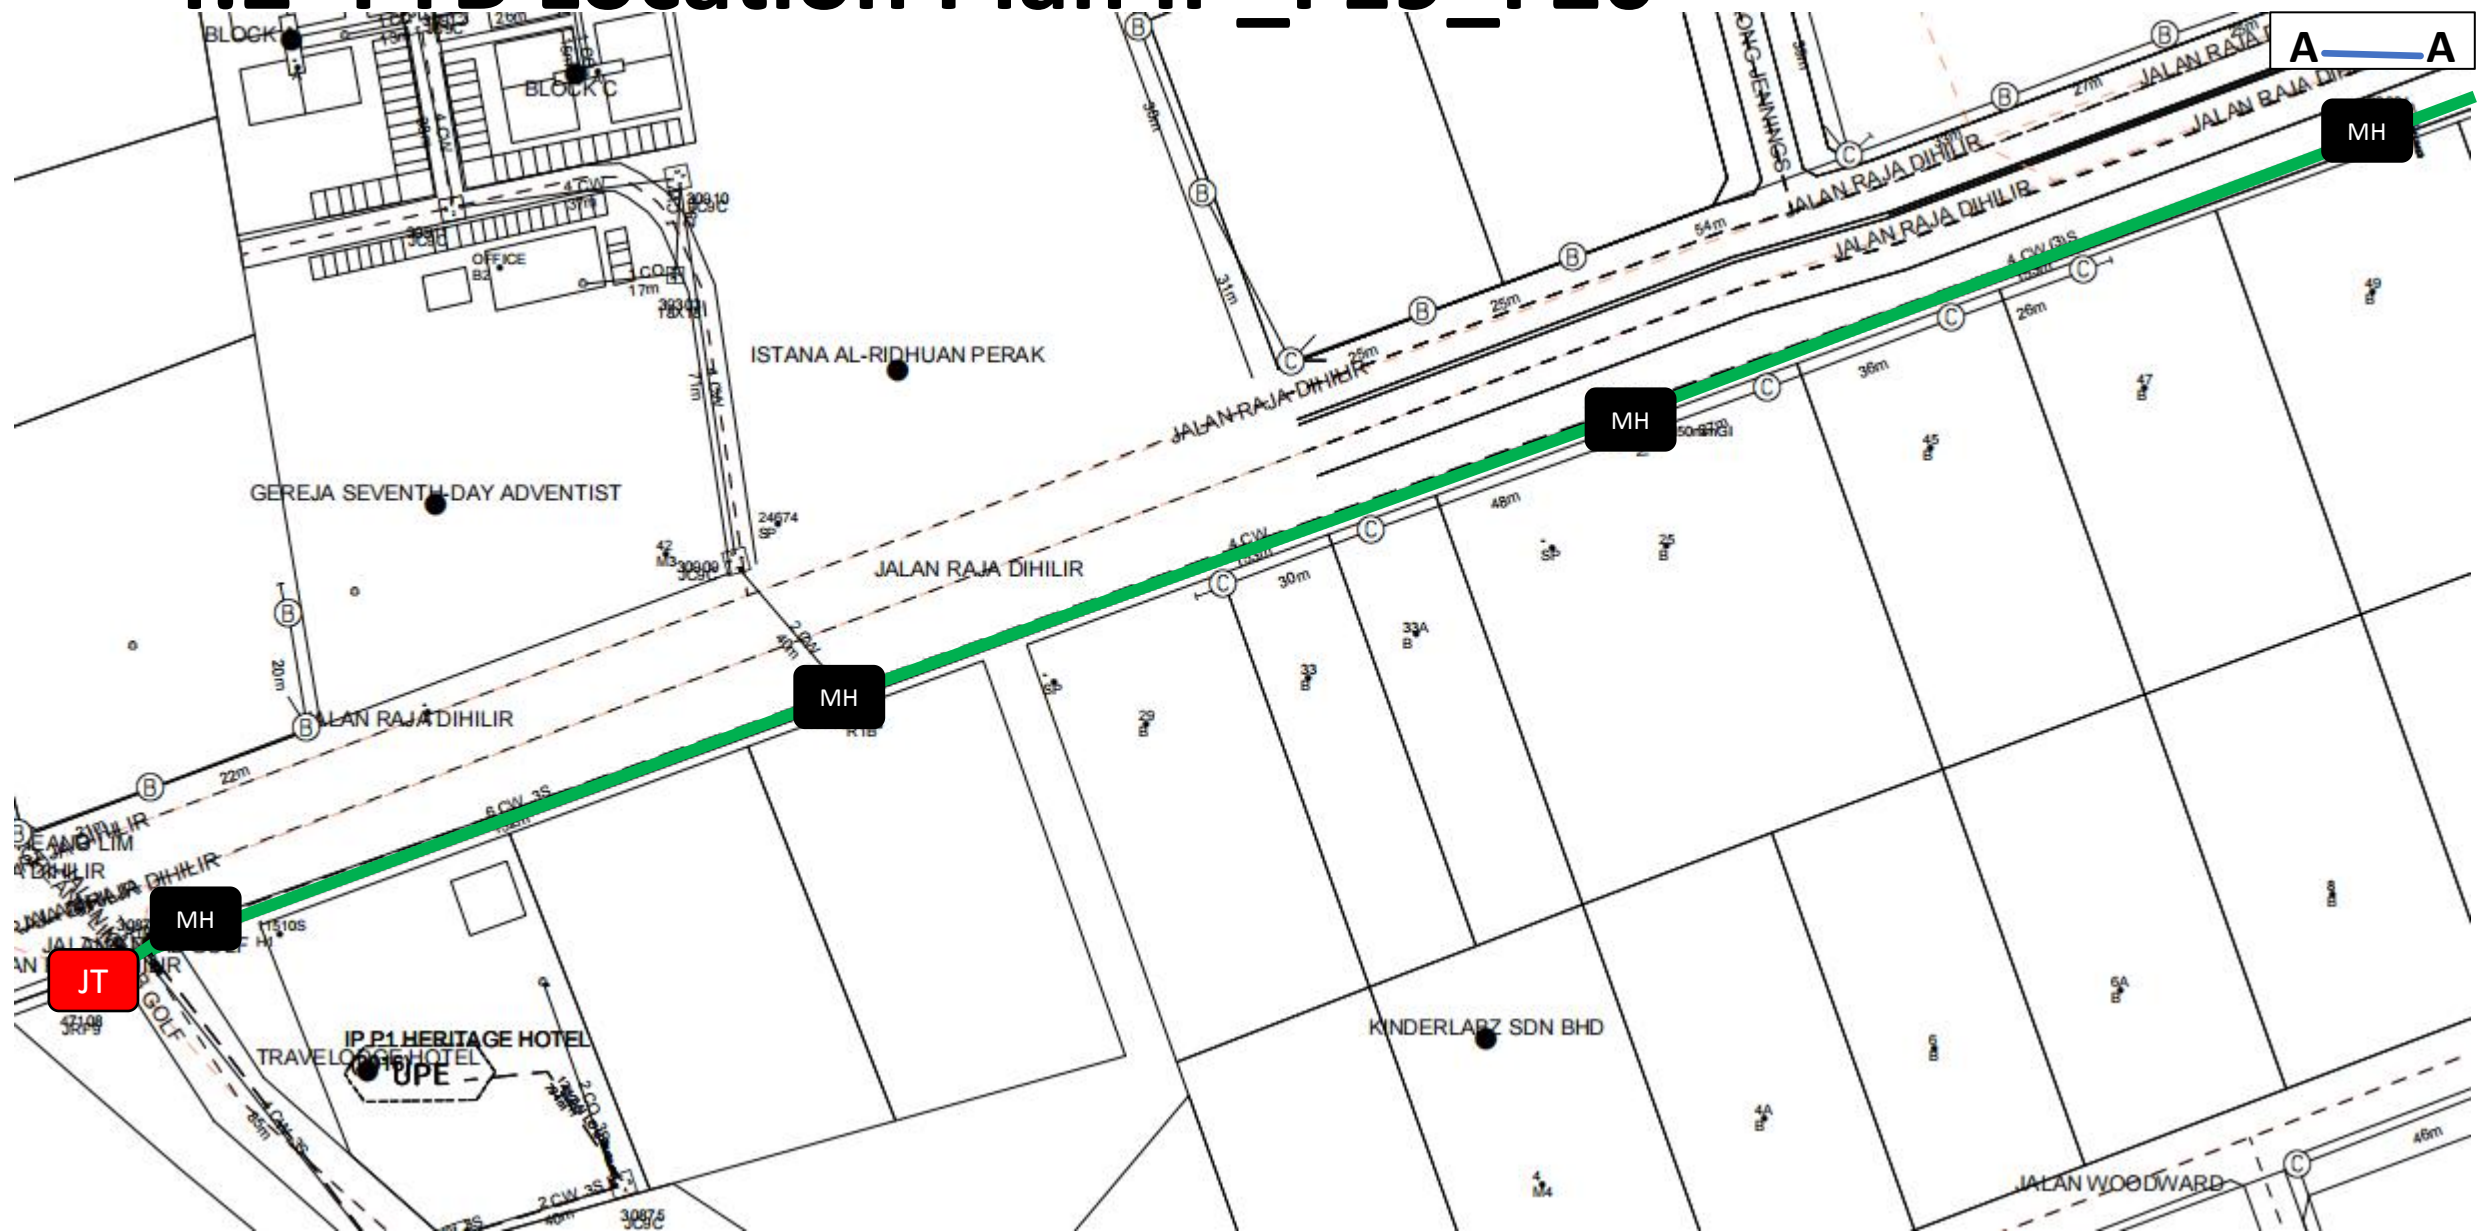4.2 FTB Location Plan IP_F19_F20



Legend :		EXT POLE		EXT MH		NEW JT		FTB		12C LOOSE UG		12C LOOSE IB		EXT JT		PIT		NEW POLE
----------	---	----------	---	--------	---	--------	---	-----	---	--------------	---	--------------	---	--------	---	-----	---	----------

4.3 Cable Plan IP_F19_F20

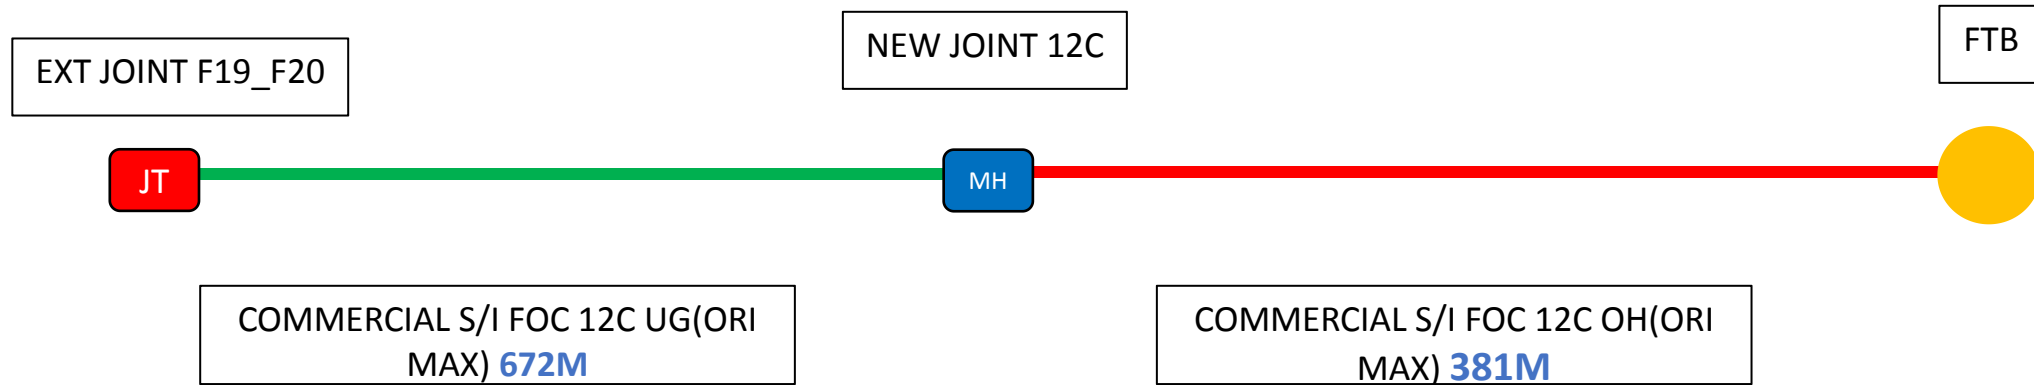

Legend :

-  EXT POLE
-  EXT MH
-  NEW JT
-  FTB
-  12C LOOSE UG
-  12C LOOSE IB
-  EXT JT
-  PIT
-  NEW POLE