


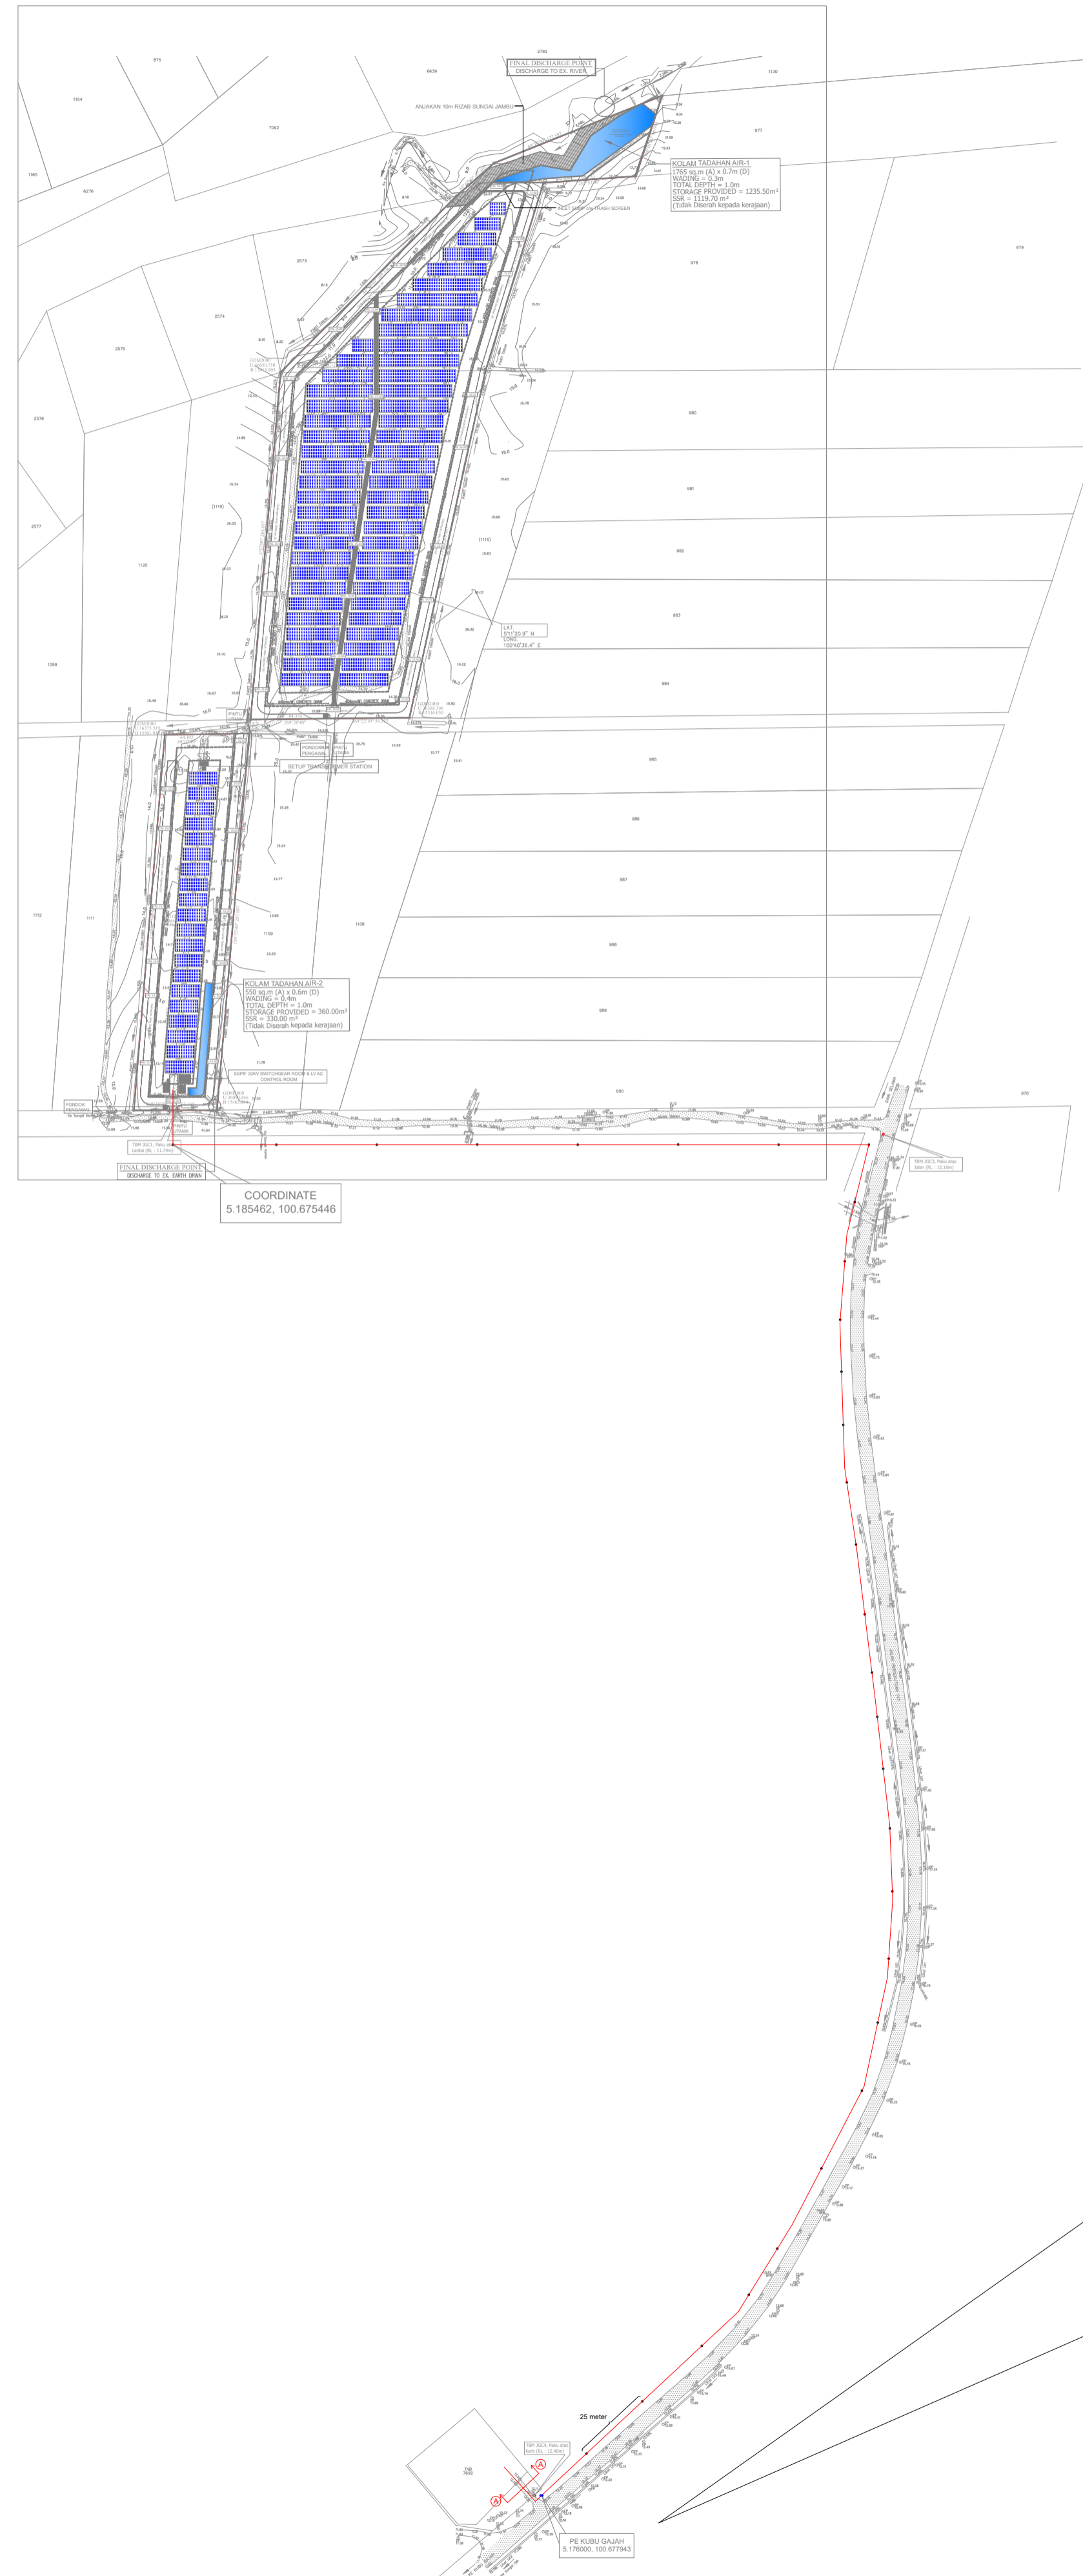


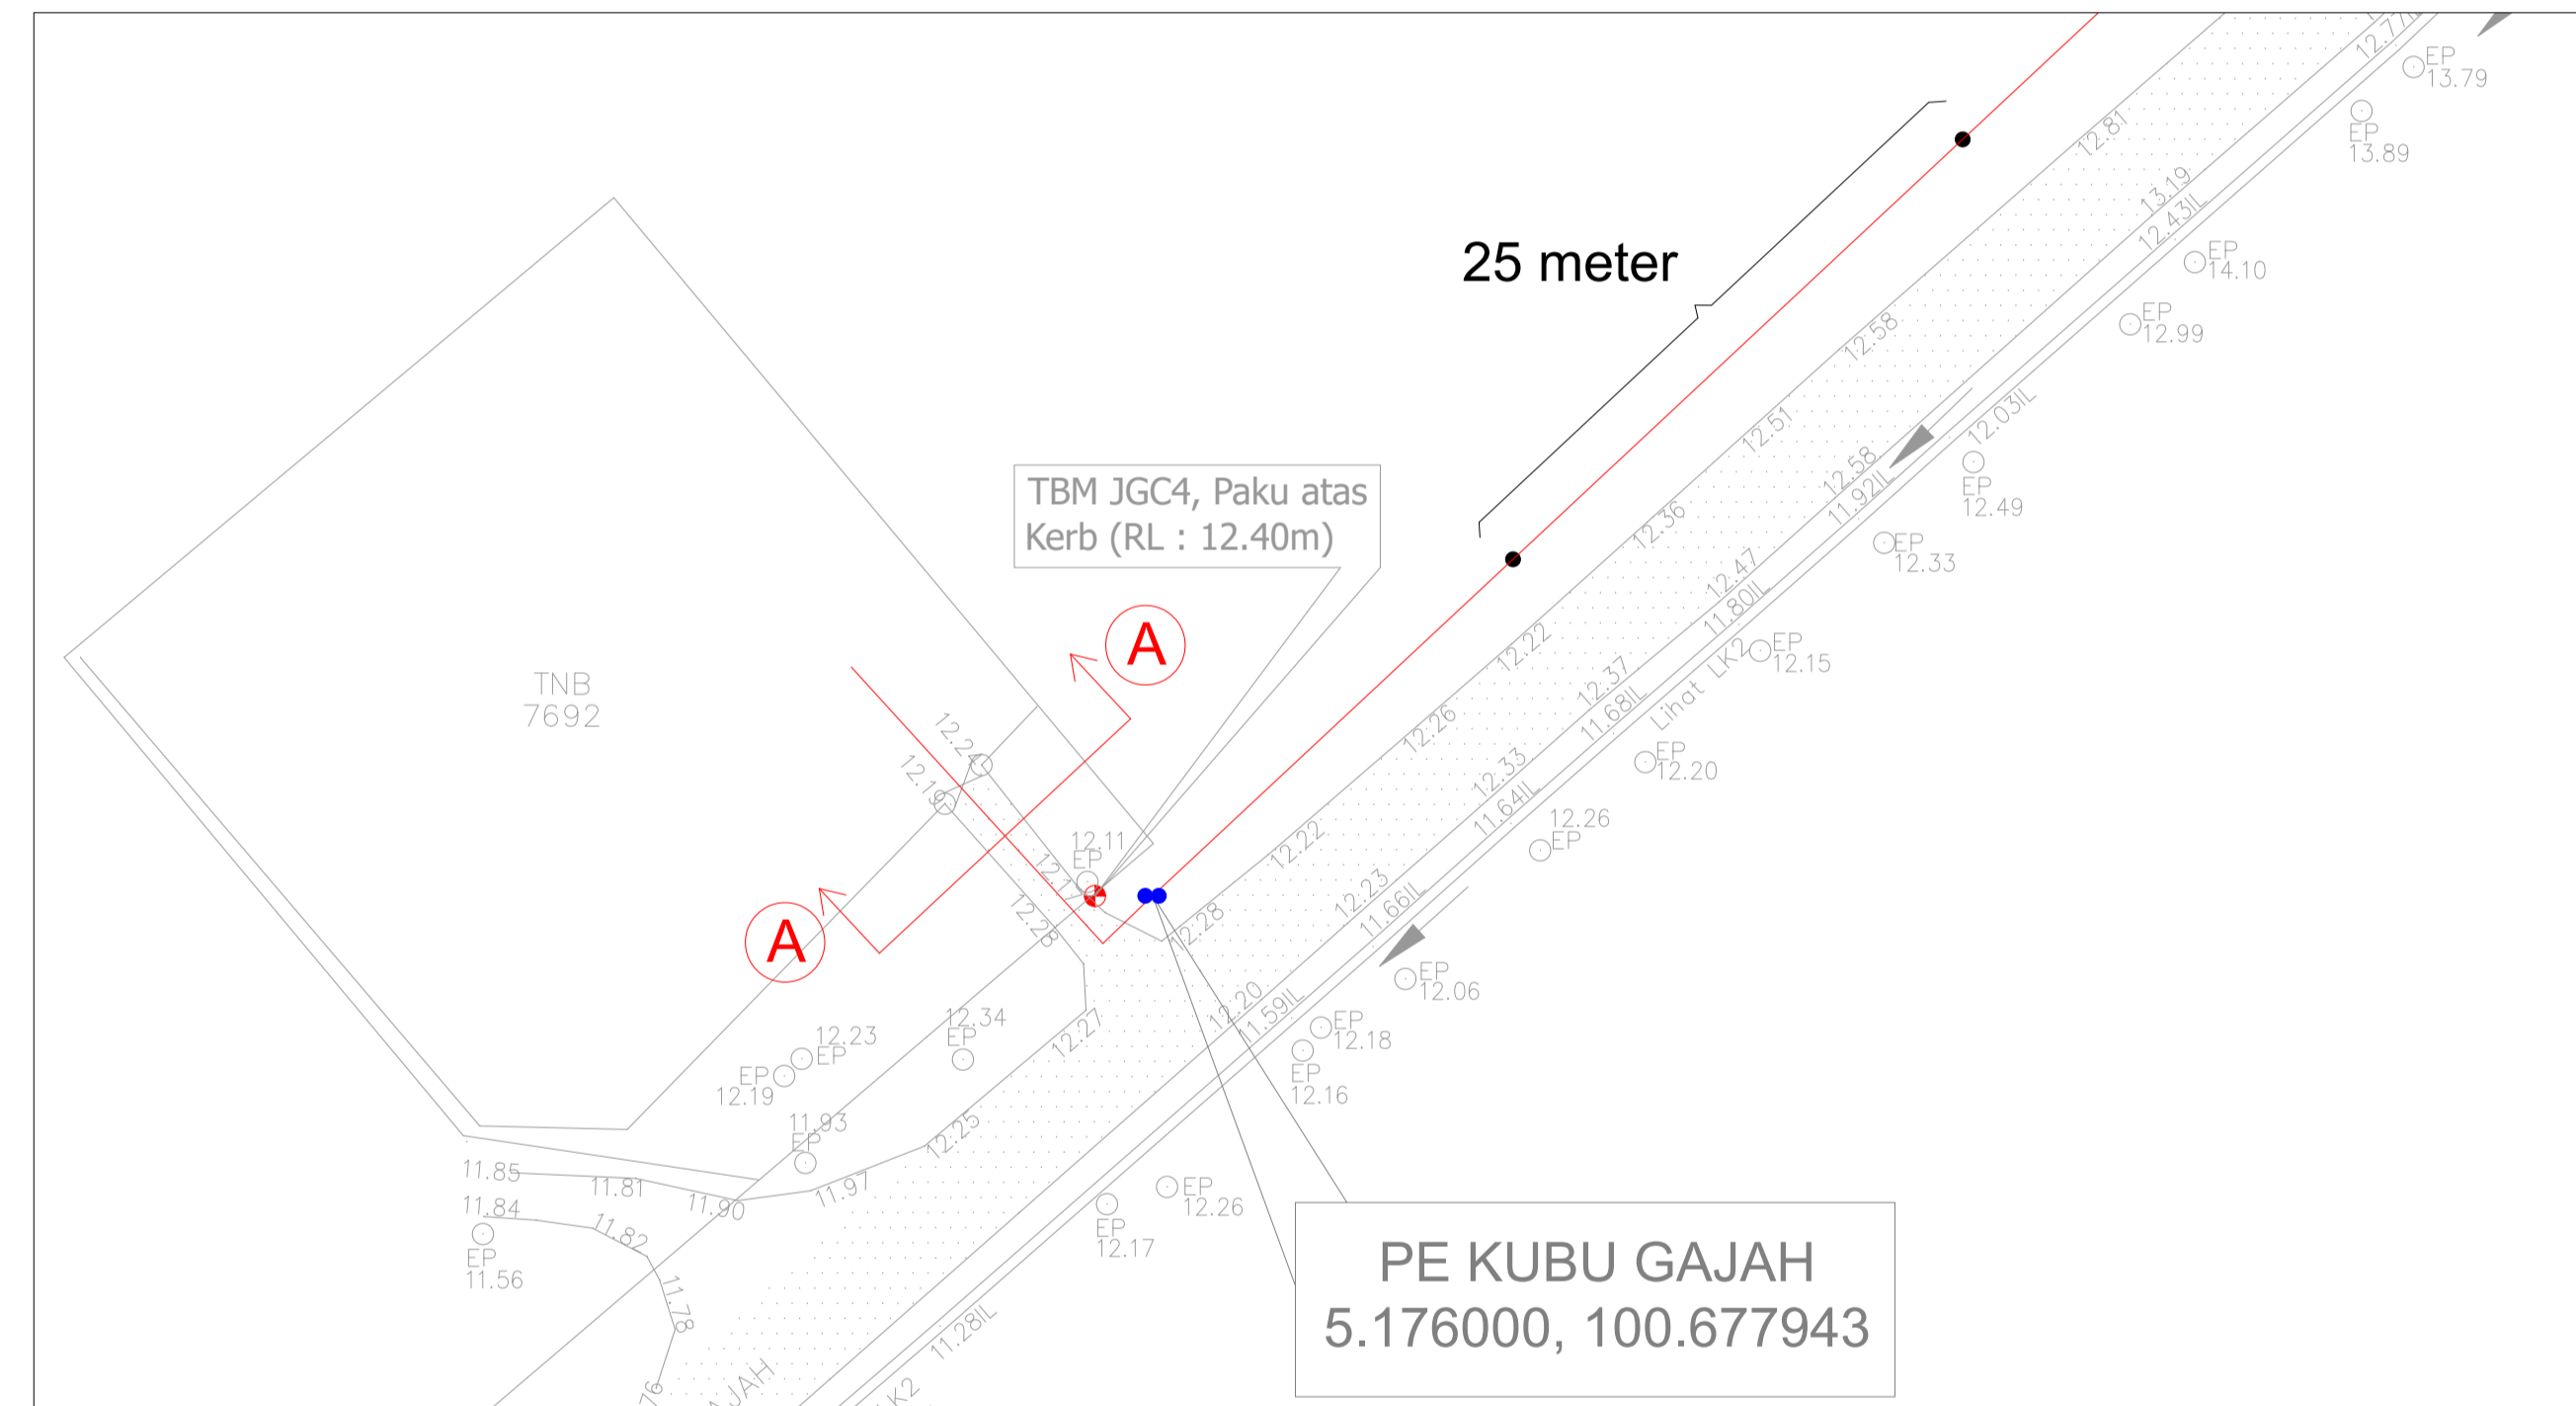
# SUBMISSION DRAWING

THIS DRAWING IS COPYRIGHT PROTECTED. CONTRACTORS MUST CHECK ALL DIMENSIONS ON SITE. DIMENSIONS ARE TO BE WORKED. DISCREPANCIES MUST BE REPORTED IMMEDIATELY TO THE S.O.B BEFORE PROCEEDING. COPYING & DUPLICATING OF THESE DESIGN DRAWINGS ARE STRICTLY PROHIBITED WITHOUT WRITTEN CONSENT FROM SINARAN ALAM SDN BHD.



## LEGENDS

-  ABC 33kV Cable 150mmsq Al.
-  9 Meters Tall Concrete Pole (1 Meter FRL to Paint Green Color)
-  9 Meters Tall Concrete Pole (H-Pole)



**DEVELOPER:**  
SINARAN ALAM SDN BHD (1563285-H)

 NO.2, LORONG IRAMA 2,  
JALAN BARU,  
13700 PERAI BUTTERWORTH,  
PENANG, MALAYSIA

Tel: +604 384 2288  
Fax: +604 384 2299

**M&E CONSULTANT:**  
 GENRE Professional Sdn Bhd  
145/478-P [2022/10/17/81]

ELECTRICAL & MECHANICAL CONSULTING ENGINEERS  
BLOCK B-20-2, JALAN C180/1,  
DATARAN C180,  
43200, CHERAS  
SELANGOR, MALAYSIA.  
Tel: 03-7613 5683

**PROJECT:**  
CADANGAN PEMBANGUNAN LADANG SOLAR  
(4.16 MWac) DAN KOMPONEN SOKONGAN  
BERKAITAN (TEMPOH MASA 25 TAHUN)  
DI ATAS LOT-LOT 1110, 1117, 1118 & 1121,  
MUKIM SELAMA, KAMPUNG KUALOH,  
34130 PERAK DARUL RIDZUAN

UNTUK TETUAN: SINARAN ALAM SDN BHD

Rev	Date	Description

Designed By : MH  
 Drawn By : MH  
 Checked By : HCW  
 Approved By : HCW  
 CAD file no :  
 Scale :  
 Date : 24 APRIL 2025  
 Drawing Title :


INTERCONNECTION  
CABLE ROUTING  
LAYOUT

Drawing No : Rev





# SUBMISSION DRAWING


## INTERCONNECTION CABLE TRENCH DETAILS

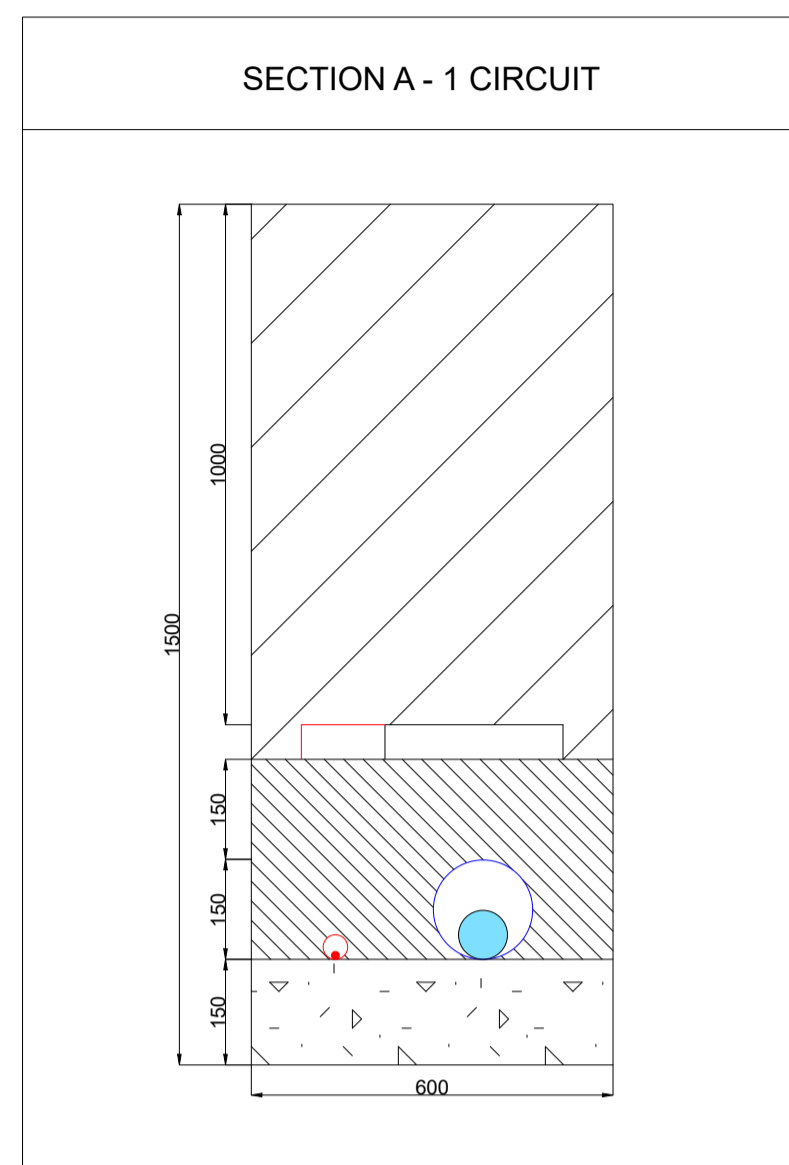

## POLE-TO-POLE DETAILS

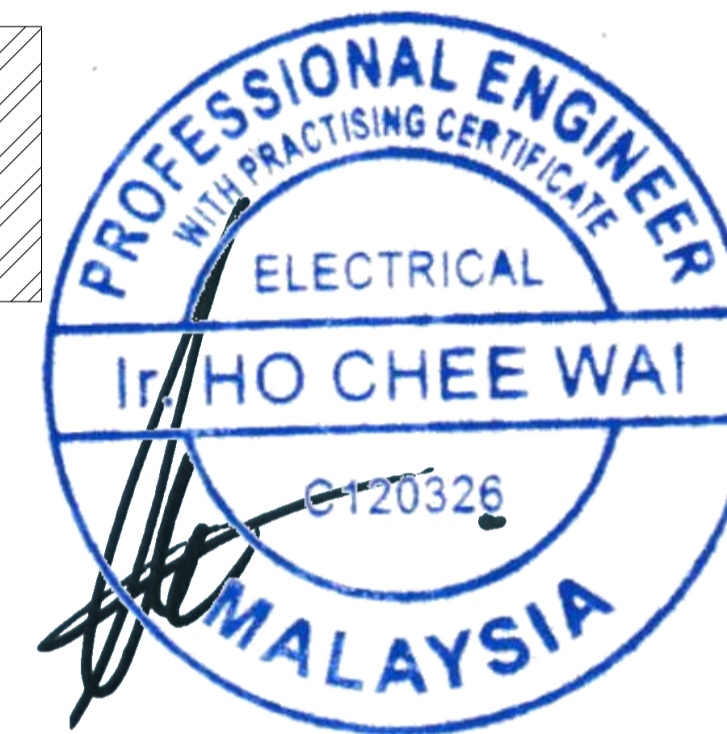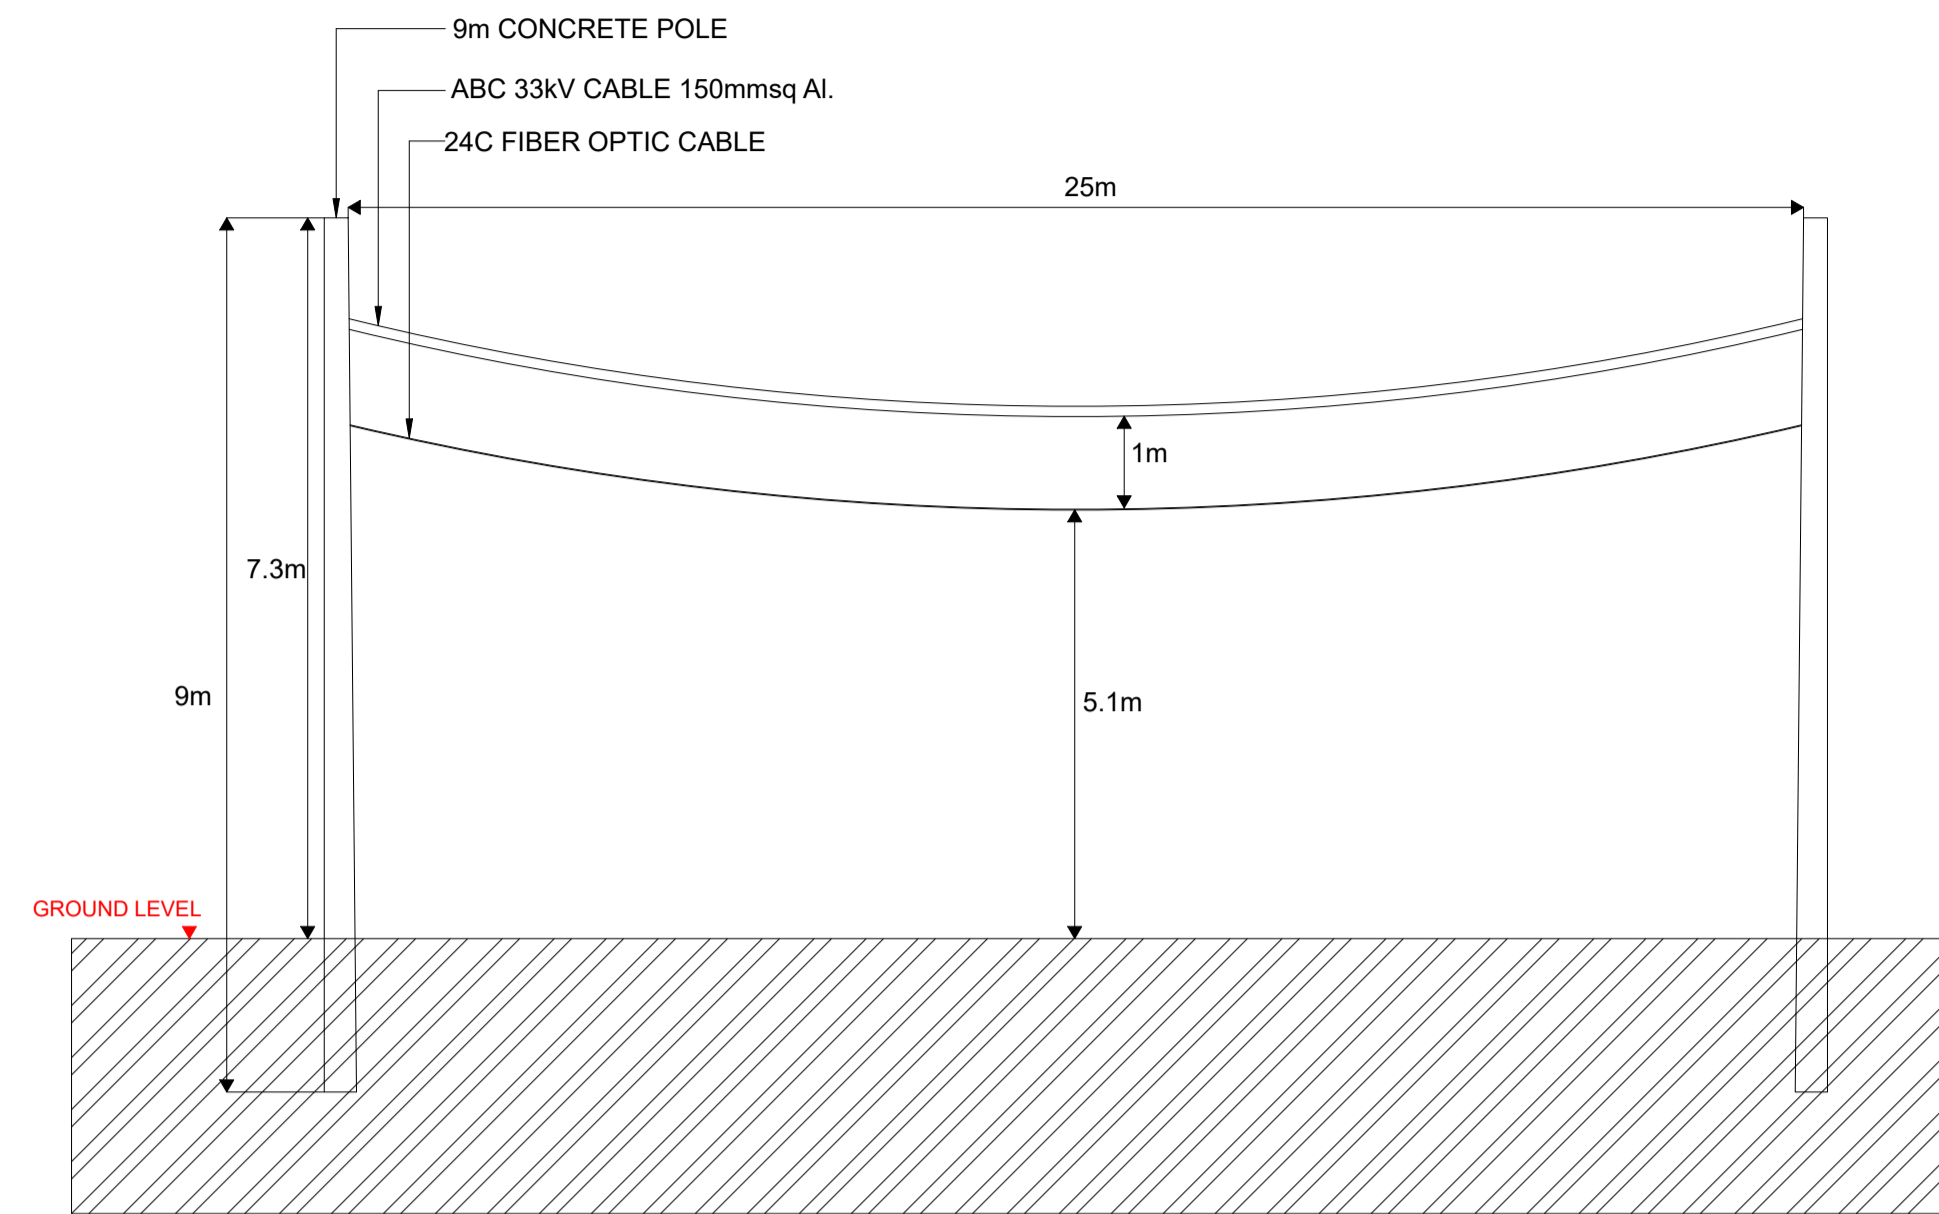

## H-POLE DETAILS

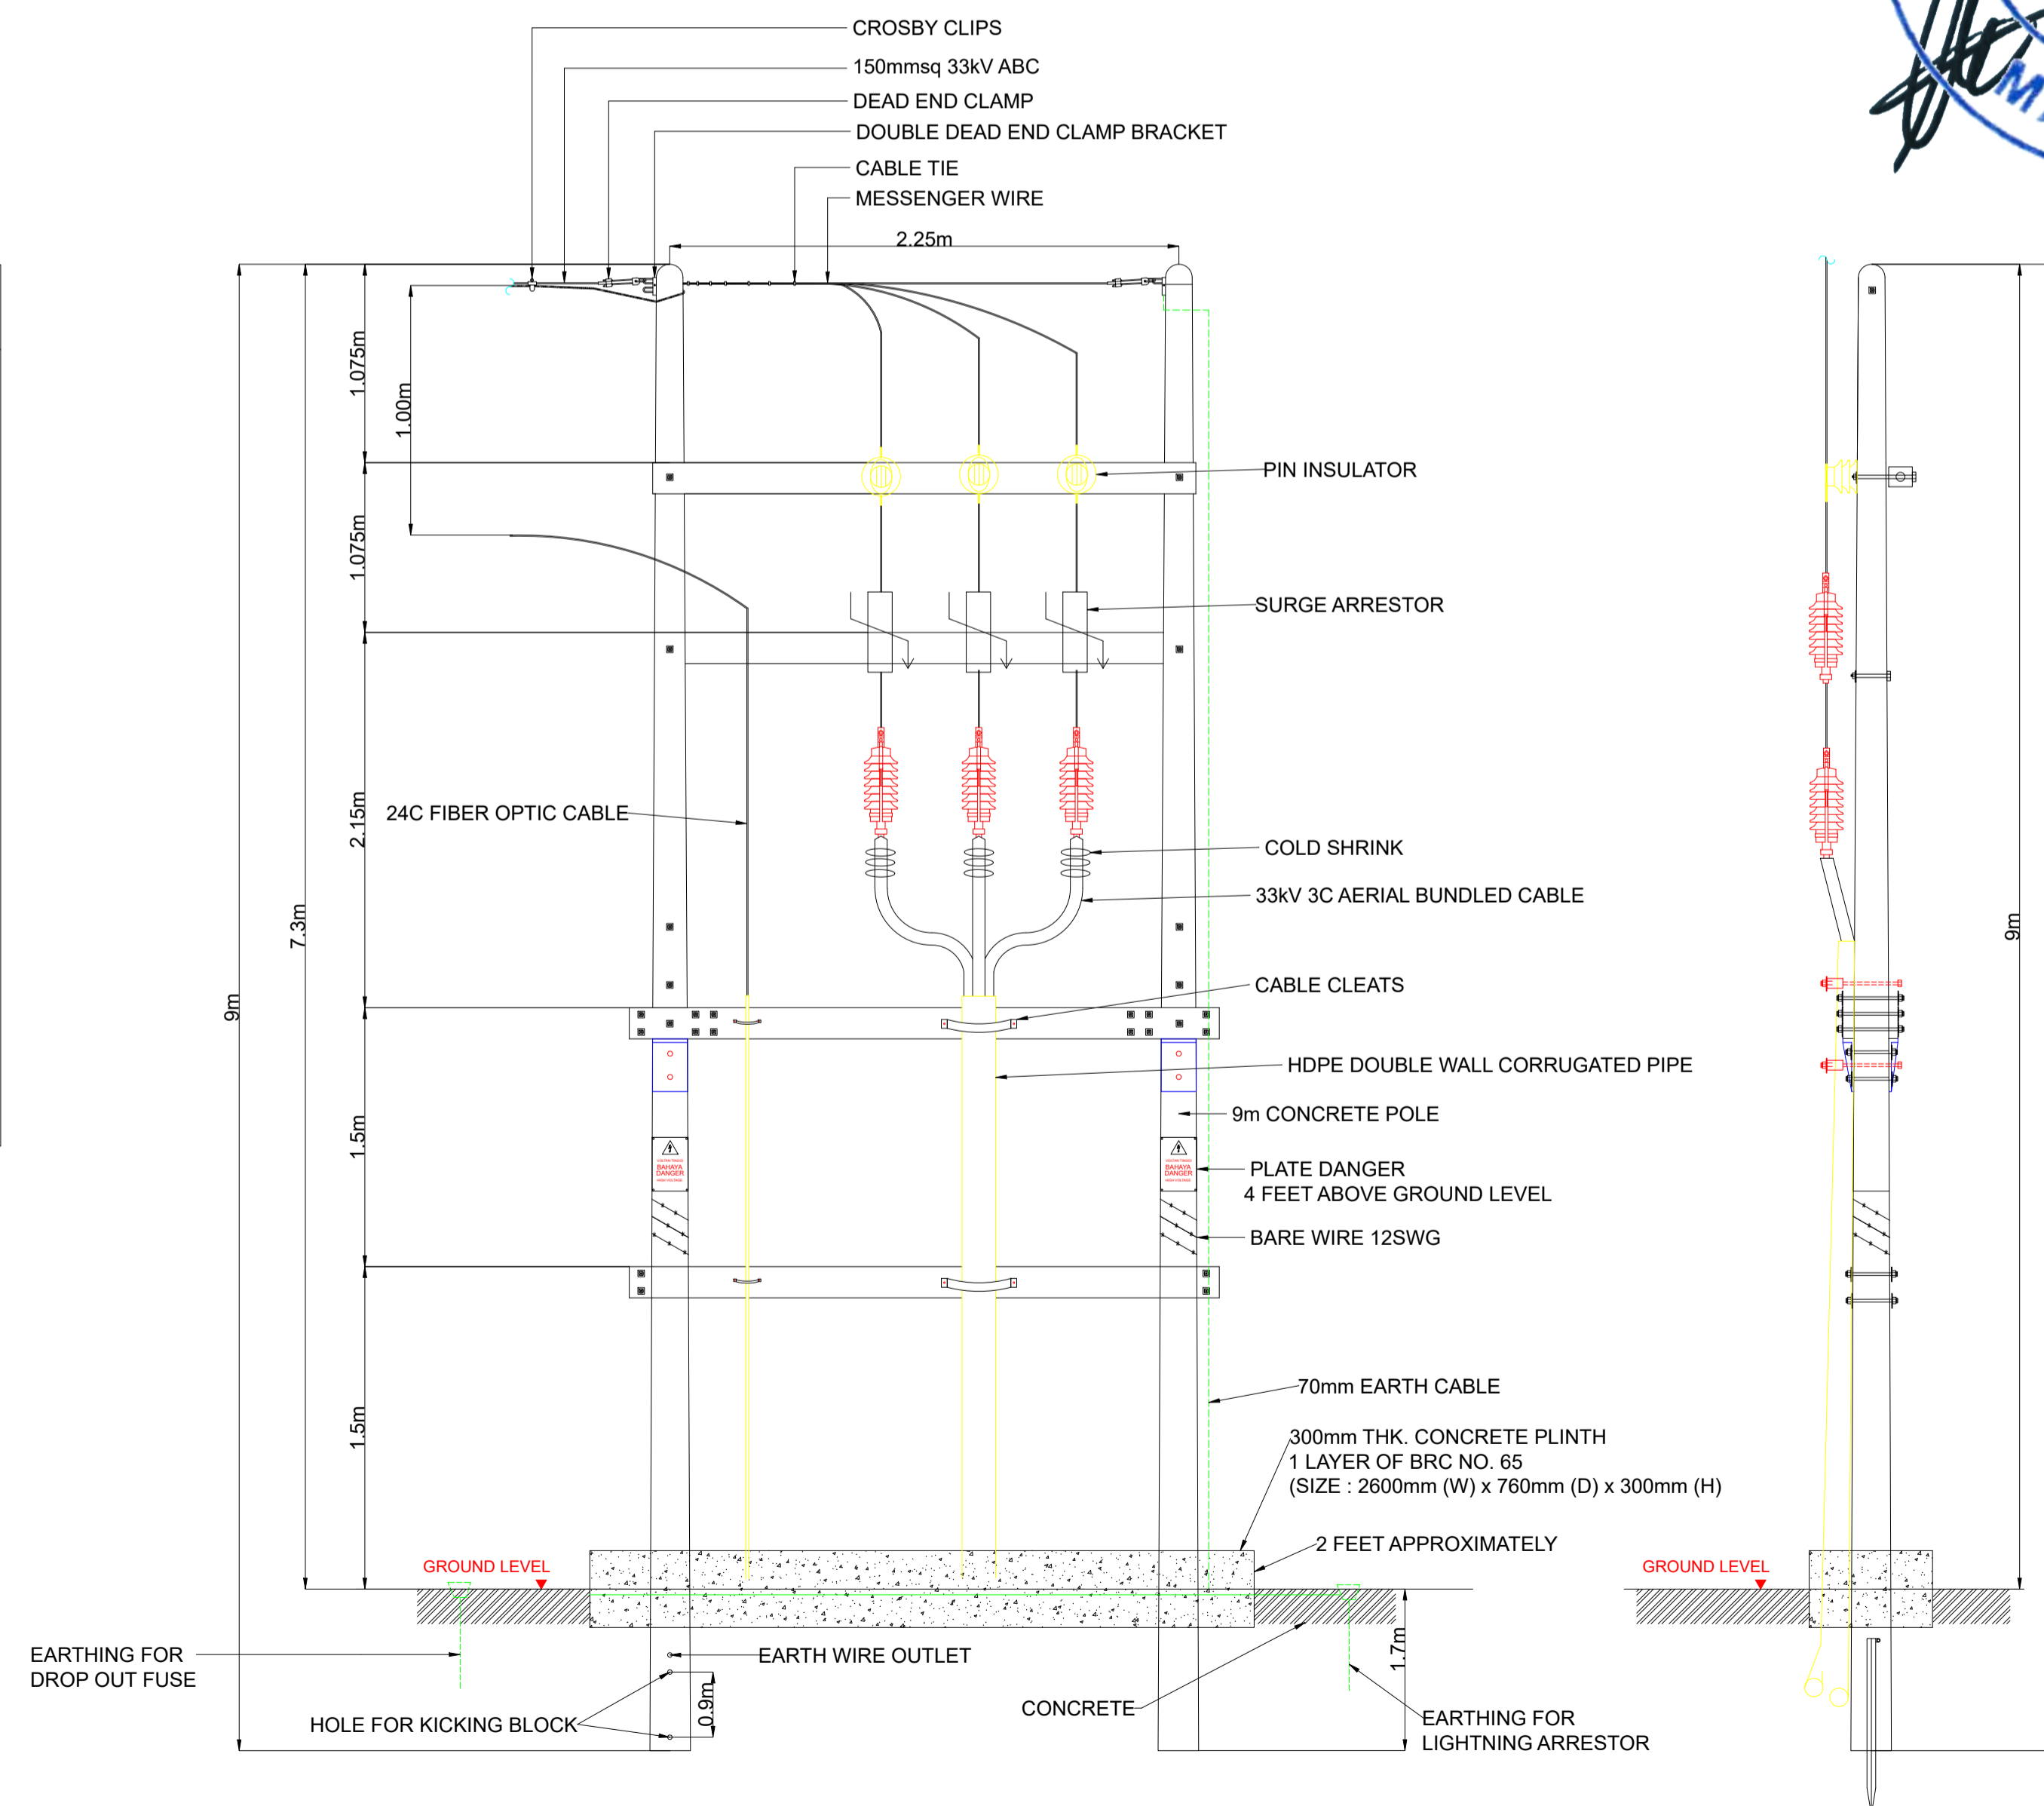

## LEGEND

	BACKFILLING		150mm (D) HDPE DOUBLE WALL CORRUGATED PIPE
	RIVER SAND		3C x 150mmsq ABC + 50mmsq MESSENGER CABLE
	RIVER SAND BED		50mm (D) PVC PIPE MINIMUM 2mm THICK
	1000mm (L) x 300mm (W) x 50mm (D) CONCRETE SLAB		24C FIBER OPTIC CABLE
	1000mm (L) x 300mm (W) x 50mm (D) CONCRETE SLAB		

THIS DRAWING IS COPYRIGHT PROTECTED. CONTRACTORS MUST CHECK ALL DIMENSIONS ON SITE. DIMENSIONS ARE TO BE WORKED. DISCREPANCIES MUST BE REPORTED IMMEDIATELY TO THE S.O.B BEFORE PROCEEDING. COPYING & DUPLICATING OF THESE DESIGN DRAWINGS ARE STRICTLY PROHIBITED WITHOUT WRITTEN CONSENT FROM SINARAN ALAM SDN BHD.

DEVELOPER:  
SINARAN ALAM SDN BHD (1563285-H)  
 NO.2, LORONG IRAMA 2, JALAN BARU, 13700 PERAI BUTTERWORTH, PENANG, MALAYSIA  
Tel: +604 384 2288  
Fax: +604 384 2299

M&E CONSULTANT:  
 GENRE Professional Sdn Bhd  
ELECTRICAL & MECHANICAL CONSULTING ENGINEERS  
BLOCK B-20-2, JALAN C180/1, DATARAN C180, 43200, CHERAS SELANGOR, MALAYSIA.  
Tel: 03-7613 5683

PROJECT:  
CADANGAN PEMBANGUNAN LADANG SOLAR (4.16 MWac) DAN KOMPONEN SOKONGAN BERKAITAN (TEMPOH MASA 25 TAHUN) DI ATAS LOT-LOT 1110, 1117, 1118 & 1121, MUKIM SELAMA, KAMPUNG KUALOH, 34130 PERAK DARUL RIDZUAN

UNTUK TETUAN: SINARAN ALAM SDN BHD

Rev	Date	Description

Designed By : MH  
Drawn By : MH  
Checked By : HCW  
Approved By : HCW  
CAD file no :  
Scale :  
Date : 24 APRIL 2025  
Drawing Title :

INTERCONNECTION CABLE ROUTING LAYOUT DETAILS

Drawing No : Rev