








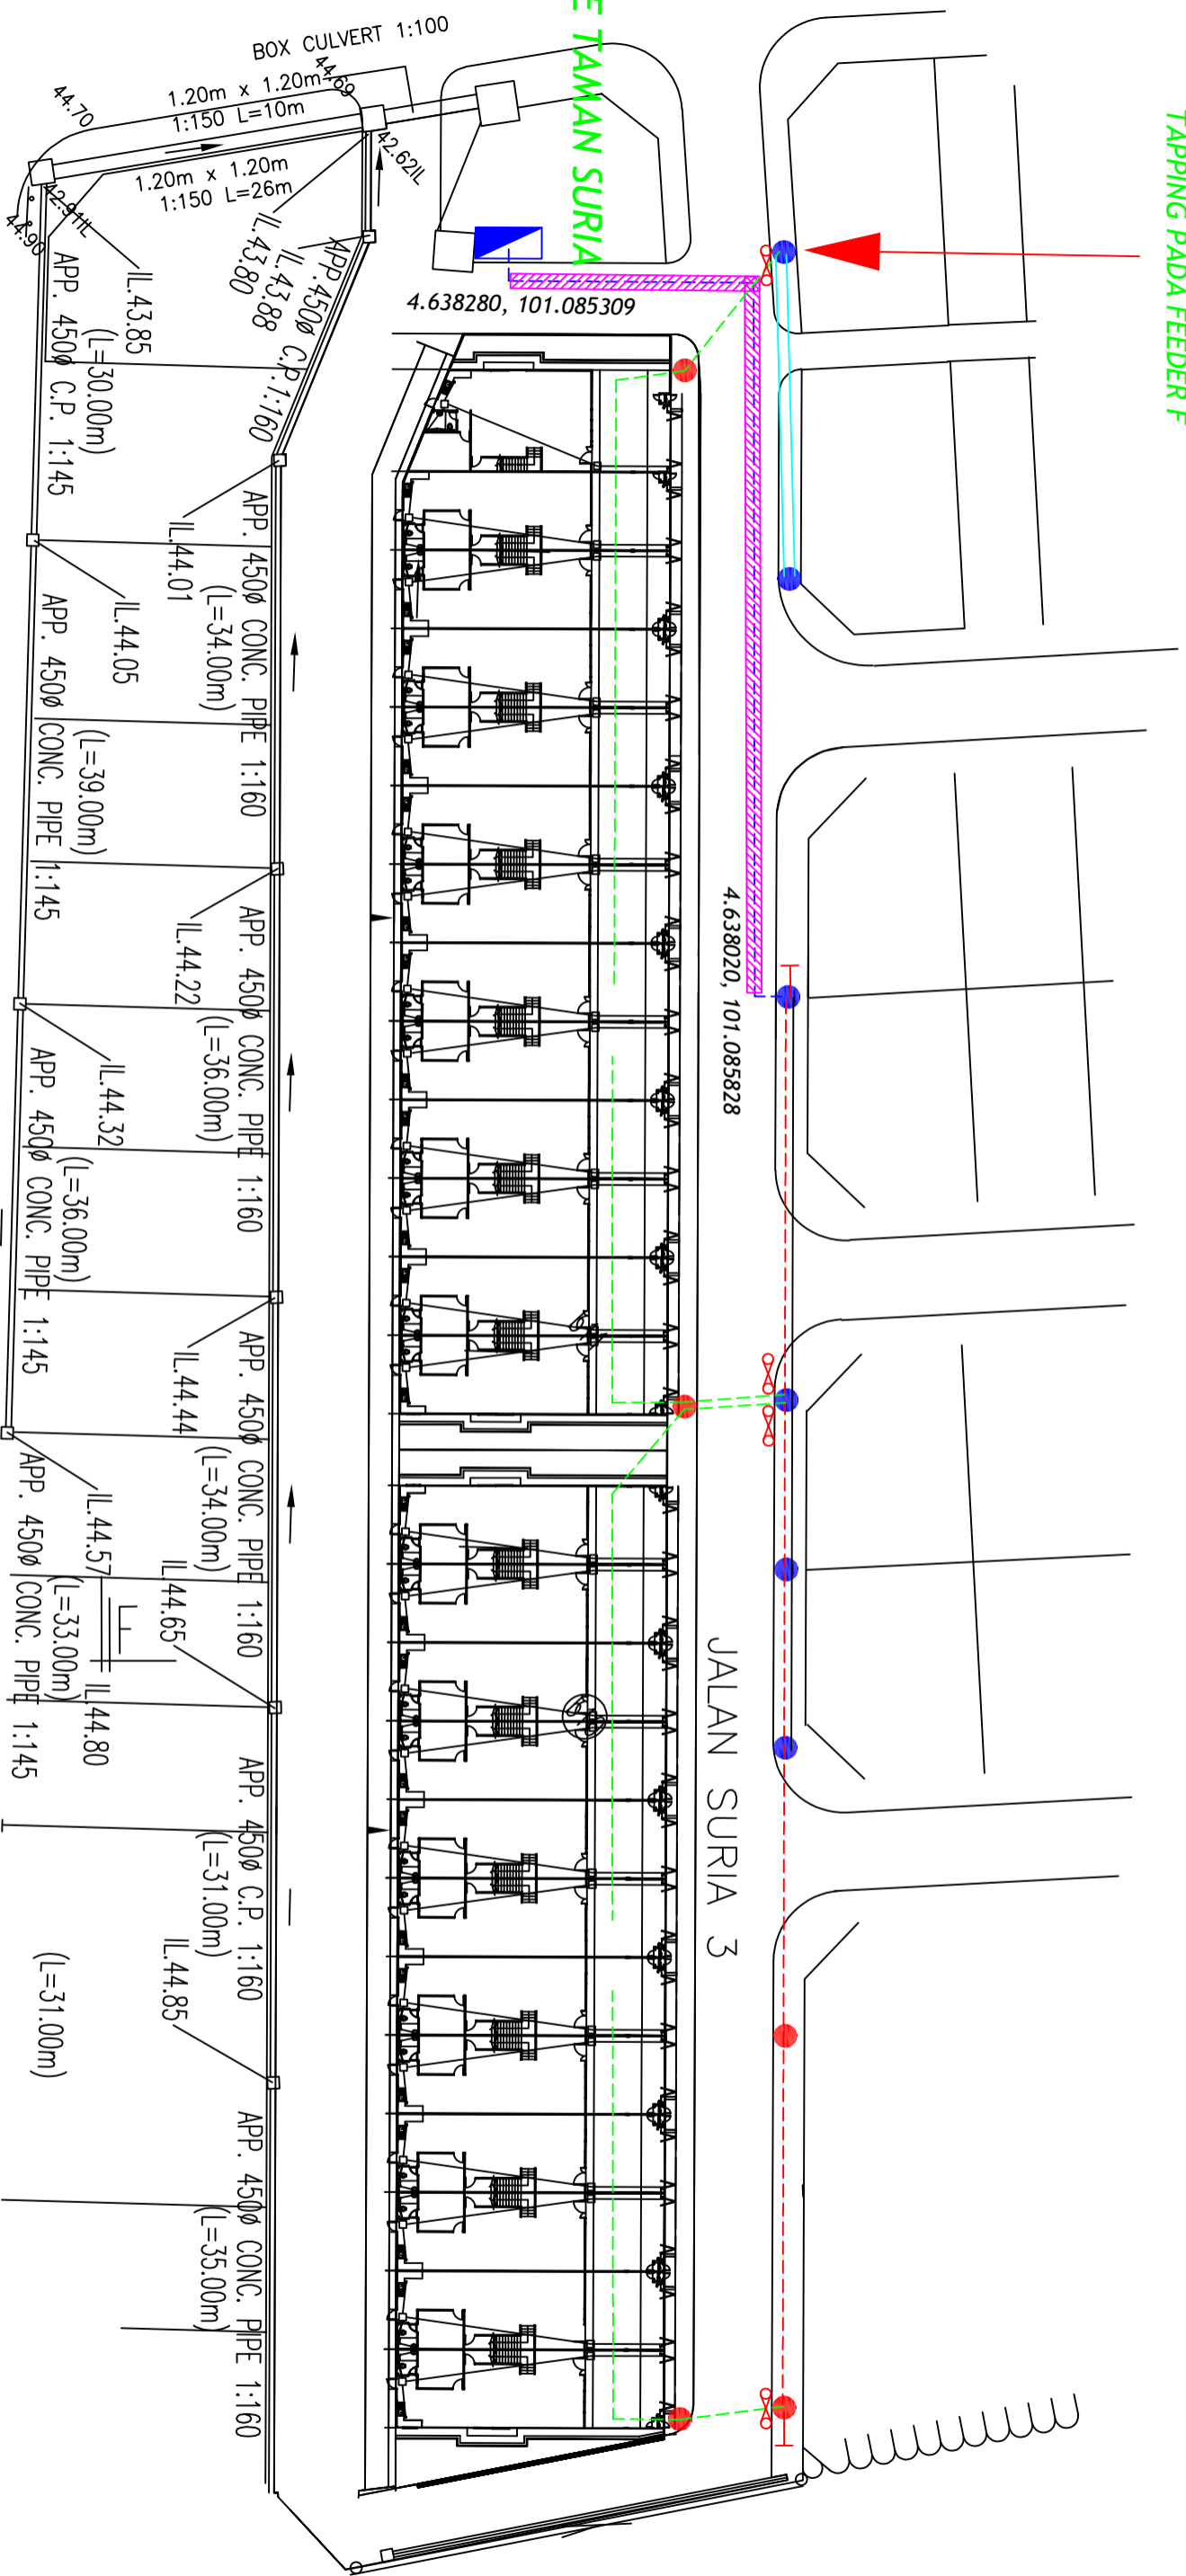


TAPPING PADA FEEDER F



Petunjuk: (Sedia ada)

-  Sesalur Atas VR ABC 3x185+120+16mmp
-  Sesalur Atas VR ABC 1x16+25mmp
-  Tiang konkrit 9.0m
-  Peti Pembekal 1600A (TX2)

Petunjuk: (Cadangan)

-  Kabel B/Tanah VR 185mmp x 4 teras XLPE AL (1kV)
-  Sesalur Kakilima PVC 191064 (35mmp)
-  Black Box 160A
-  Tiang konkrit 9.0m
-  Stay



Kawasan IPOH
No. Fail : 11000905566

Daerah

SUN LAND SDN BHD

Pindaan	
Dilukis :	SHAKIR
Disemak :	EN ZAINI
Tarikh :	22/2/25
No. Lukisan :	

ALL RIGHTS RESERVED
LUKISAN INI TIDAK BOLEH DIUBAHSUAI
TANPA KEBENARAN DARI JURUTERA
TEMAGA NASIONAL BERHAD