



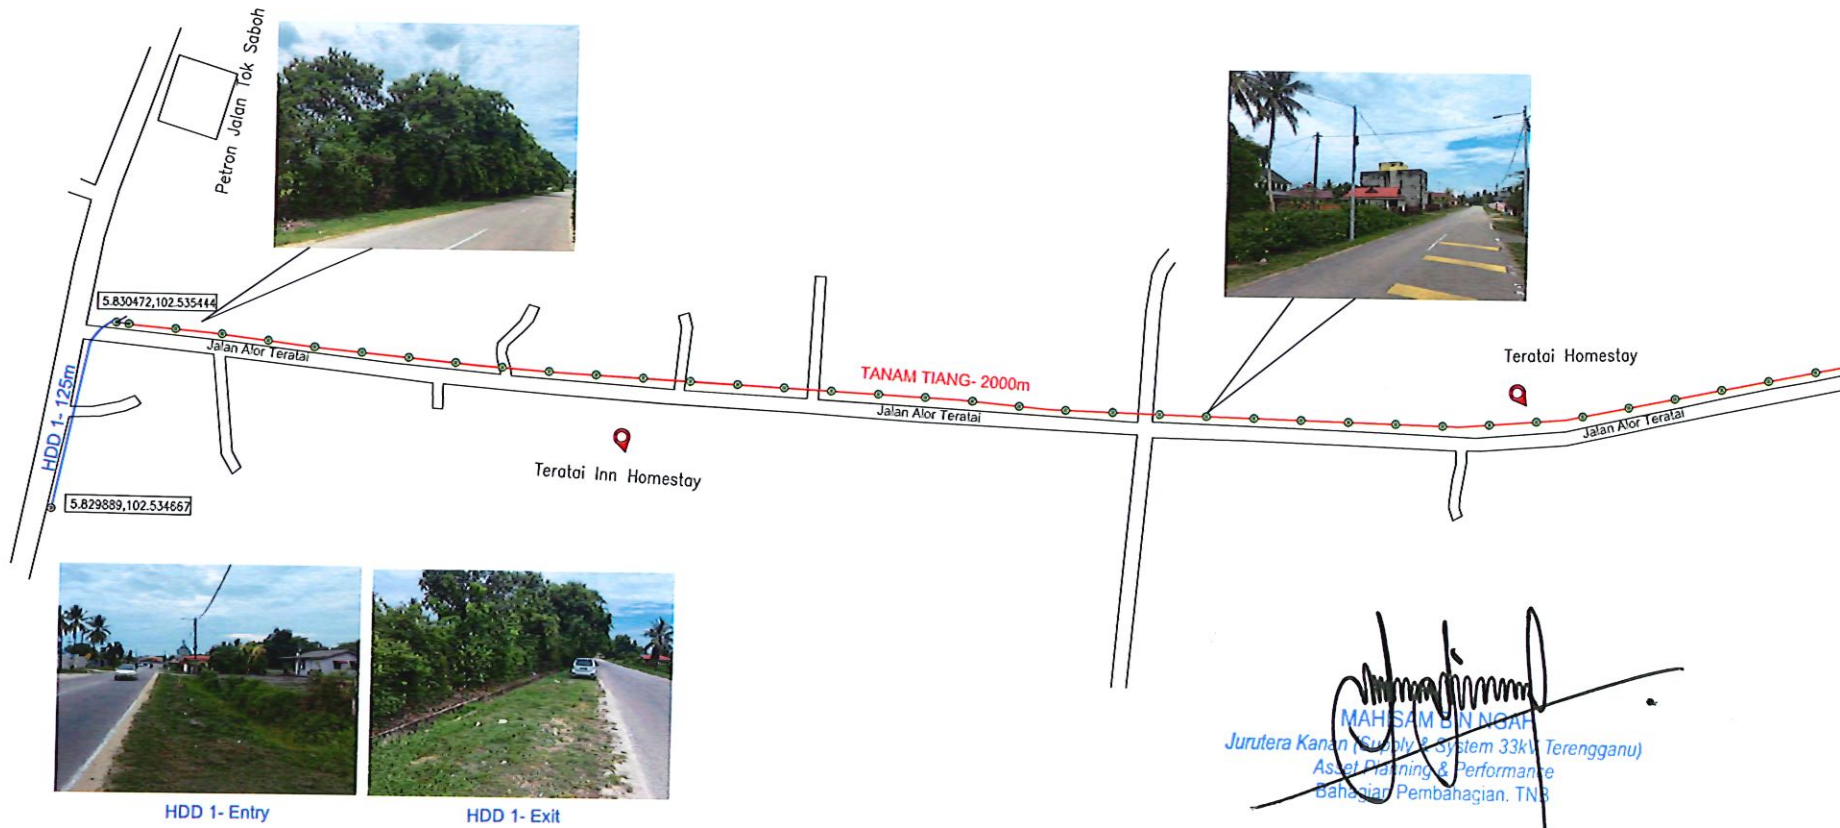


SYMBOL	LEGEND	LENGTH	REMARK
⊙	TNB 10M Overhead Pole	2150m	74 nos
—	Horizontal Directional Drilling(HDD)	270m	2 Crossing
		TOTAL	2410m



M	DESCRIPTION	DATE	DRAWN BY	MUJIN	TITLE :	OWNER :	CONTRACTOR :	PELAN TAPAK
			CHECKCED BY		PERENTANGAN DAN PENYAMBUNGAN KABEL 33kV PMU SEBERANG JERTEH KE PPU GERTAK SERATUS,TERENGGANU DARUL IMAN		 STRUQTA ENGINEERING SDN BHD (1248292-H) <small>NO 29-01, JALAN PERJIRANAN 4/4, BANDAR DATO ONN 81100 JOHOR BAHRU, JOHOR D.T. Email: struqtaengineering@gmail.com Tel/Fax: +607-354 6000</small>	LALUAN KABEL, 33kV PMU SEBERANG JERTEH KE PPU GERTAK SERATUS
			APPROVED					DRAWING NUMBER :
			SCALE	NTS				SESJ/TNB/GERTAK SERATUS/PO1



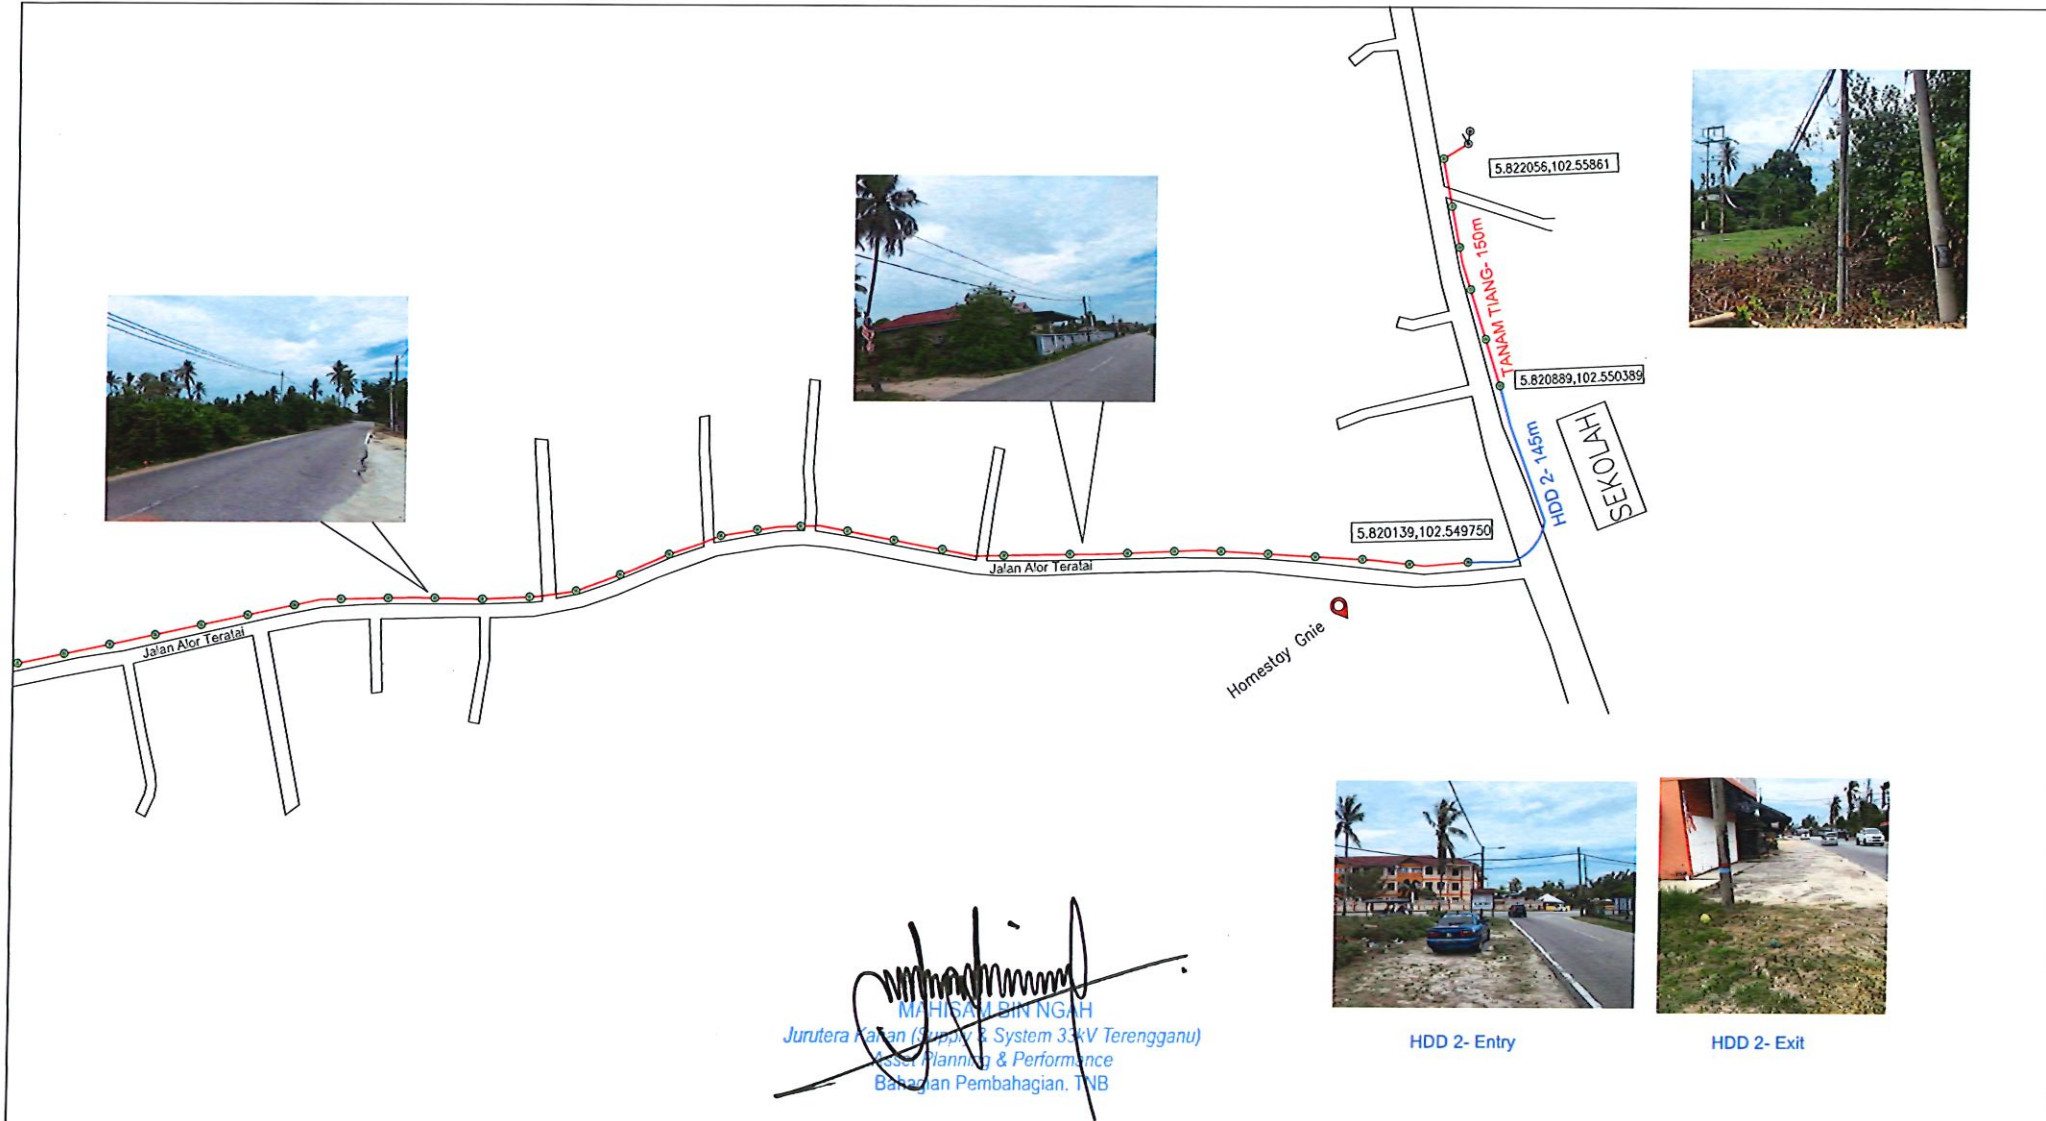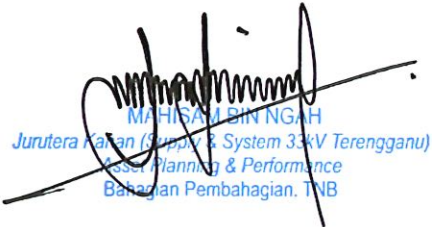


 MAHISAM BIN NGAH
 Jurutera Kanan (Supply & System 33kV Terengganu)
 Asset Planning & Performance
 Bahagian Pembahagian, TNB



HDD 2- Entry



HDD 2- Exit

M	DESCRIPTION	DATE	DRAWN BY	MUJIN	TITLE :	OWNER :	CONTRACTOR :	PELAN TAPAK
			CHECKED BY		PERENTANGAN DAN PENYAMBUNGAN KABEL 33kV PMU SEBERANG JERTEH KE PPU GERTAK SERATUS,TERENGGANU DARUL IMAN		 STRUOTA ENGINEERING SDN BHD (1248292-4) NO 29-01, JALAN PERJIRANAN 4/4, BANDAR DATO ONN 81100 JOHOR BAHRU, JOHOR D.T. Email: struotaengineering@gmail.com Tel/Fax: +607-364 8090	LALUAN KABEL, 33kV PMU SEBERANG JERTEH KE PPU GERTAK SERATUS DRAWING NUMBER : SESB/TNB/GERTAK SERATUS/P02
			APPROVED					
			SCALE	NTS				