


SYMBOL	LEGEND	LENGTH	REMARK
⊙	TNB 10M Overhead Pole	1860m	68 nos
— (Blue)	Horizontal Directional Drilling(HDD)– Tanah Biasa	500m	
— (Pink)	Horizontal Directional Drilling(HDD)– Jalan Tar	45m	

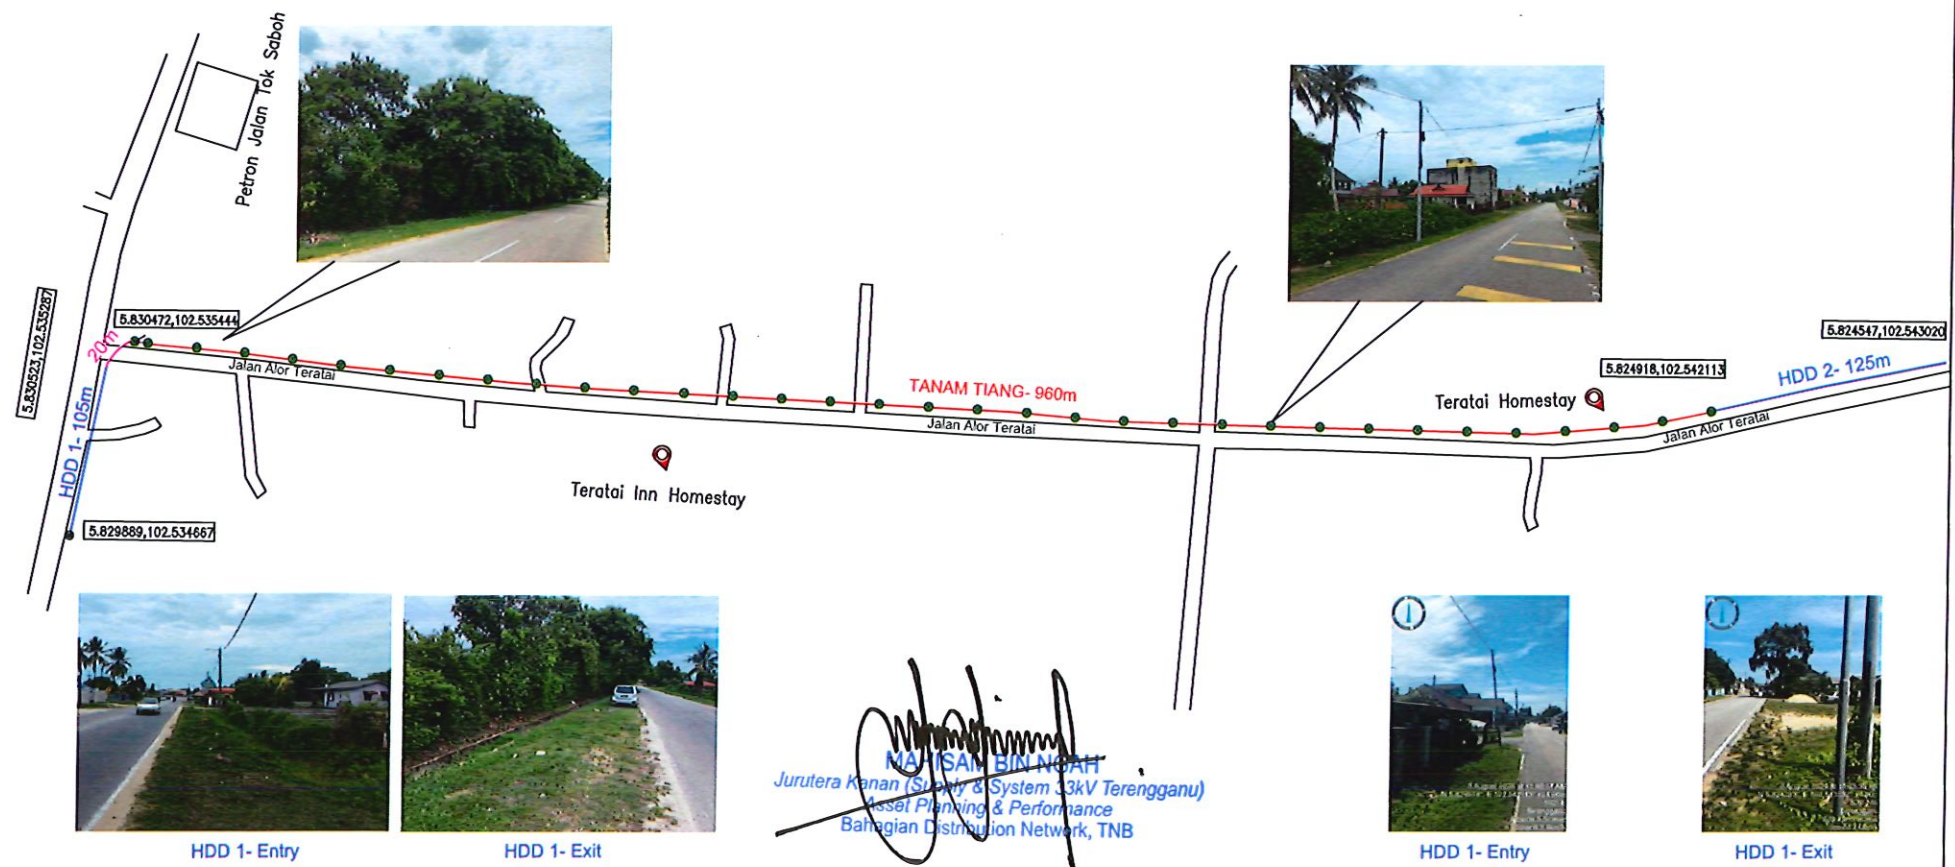

M	DESCRIPTION	DATE	DRAWN BY	MUIN	TITLE :	OWNER :	CONTRACTOR :	PELAN TAPAK
			CHECKED BY		PERENTANGAN DAN PENYAMBUNGAN KABEL 33kV PMU SEBERANG JERTEH KE PPU GERTAK SERATUS, TERENGGANU DARUL IMAN	TENAGA NASIONAL BERHAD	STRUQTA ENGINEERING SDN BHD (1248292-H) NO 29-01, JALAN FERJIRANAN 4/4, BANDAR DATO ONN 81100 JOHOR BAHRU, JOHOR D.T. Email: struqtaengineering@gmail.com Tel/Fax: +607-354 6199	LALUAN KABEL, 33kV PMU SEBERANG JERTEH KE PPU GERTAK SERATUS
			APPROVED					DRAWING NUMBER :
			SCALE	NTS				SESB/TNB/GERTAK SERATUS/P01






HDD 3- Exit



HDD 3- Entry

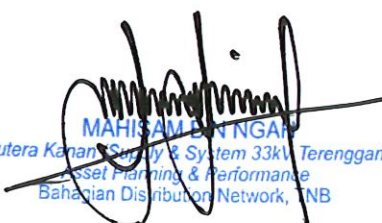


MAHISAM BIN NGAH
 Jurutera Kanan Supply & System 33kV Terengganu
 Asset Planning & Performance
 Bahagian Distribution Network, TNB

M	DESCRIPTION	DATE	DRAWN BY	MUIN	TITLE :	OWNER :	CONTRACTOR :	PELAN TAPAK
			CHECKCED BY		PERENTANGAN DAN PENYAMBUNGAN KABEL 33kV PMU SEBERANG JERTEH KE PPU GERTAK SERATUS,TERENGGANU DARUL IMAN		 STRUQTA ENGINEERING SDN BHD (1245292-H)	LALUAN KABEL, 33kV PMU SEBERANG JERTEH KE PPU GERTAK SERATUS
			APPROVED				NO 23-01, JALAN PERLURAHAN 4/4, BANDAR DATO O'AN #1100 JOHOR BAHRU, JOHOR D.T. Email: struqtaengineering@gmail.com Tel/Fax: +607-364 8093	DRAWING NUMBER :
			SCALE	NTS				SESB/TNB/GERTAK SERATUS/P02