


D-MRG-S24-1067 PELAN KABEL 11KV & LV, MSVT-CADANGAN MEWUJUDKAN PENCAWANG KG. BANGGOL KAPAS, MARANG TERENGGANU(KUTT)

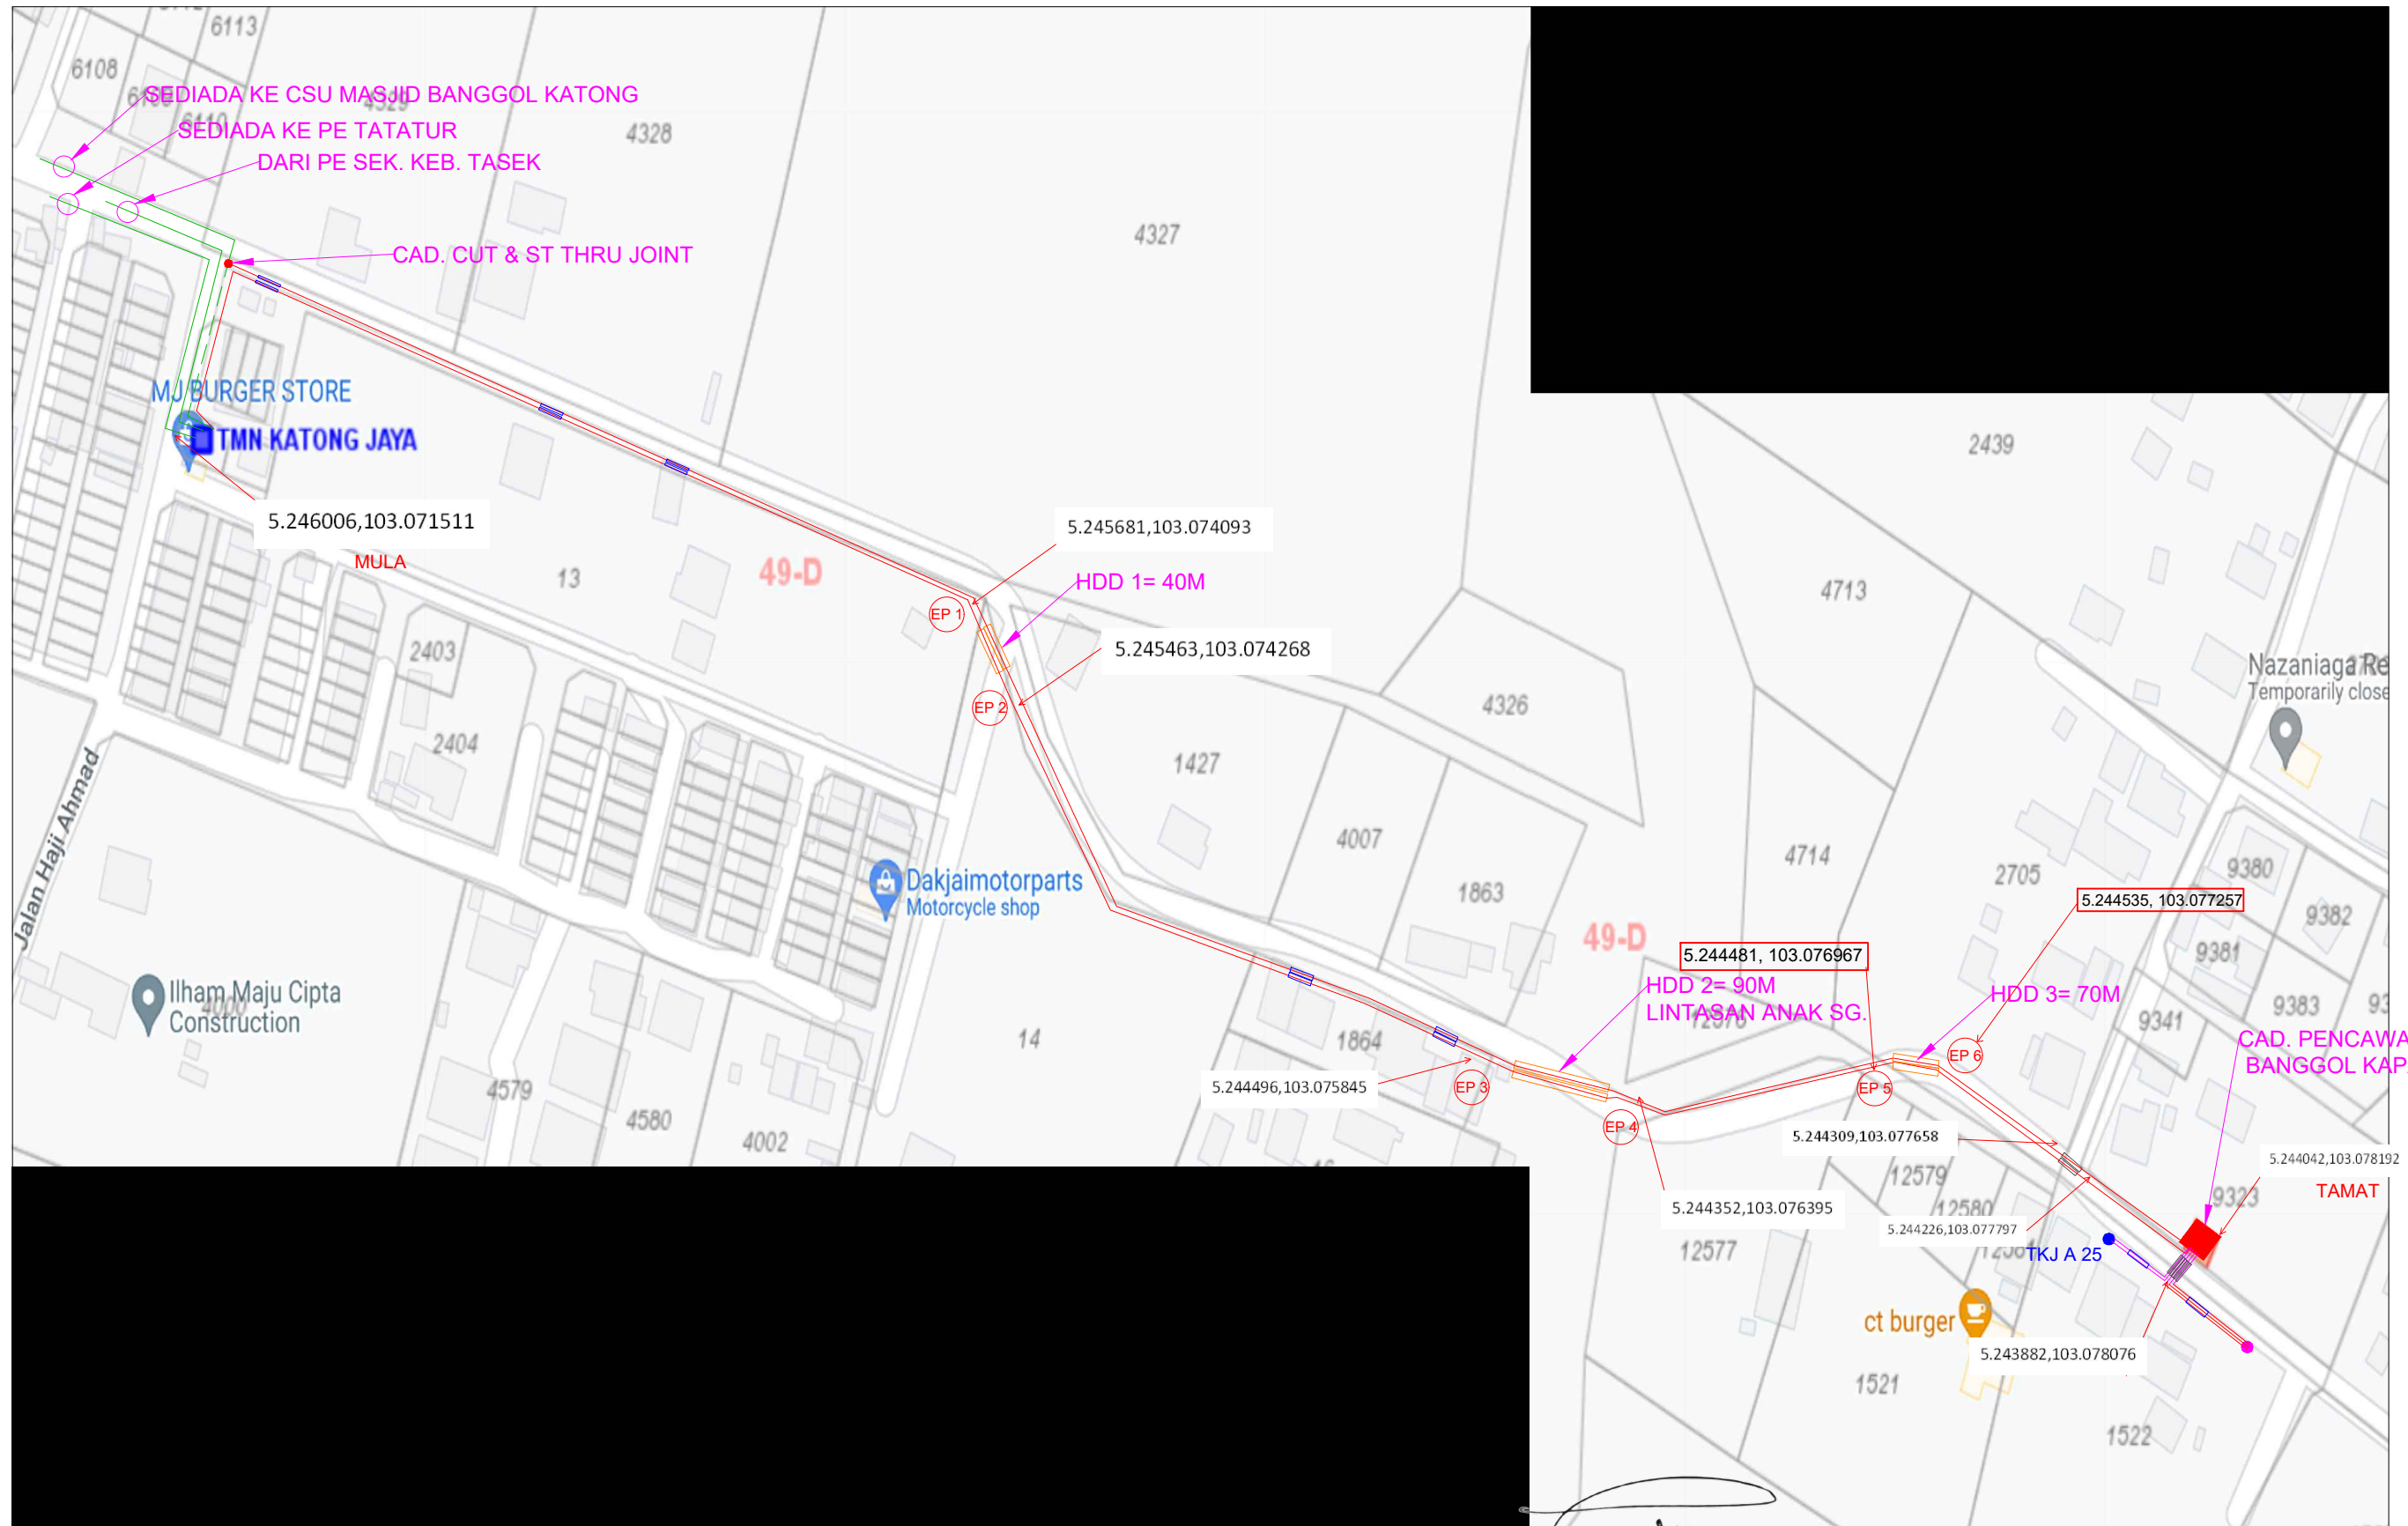

- SEDIADA UG CABLE, 11KV, XLPE, AL. , 3C, 150MMP
- - - SEDIADA UG CABLE, 11KV, XLPE, AL. , 3C, 150MMP DILUPUSKAN
- SEDIADA TIANG SPUN 9M 2kN
- CADANAGAN TIANG SPUN 10M 5kN

- CADANGAN UG CABLE, 1KV, XLPE, AL. , 4C, 185MMP
- CADANGAN UG CABLE, 11KV, XLPE, AL. , 3C, 150MMP
- CADANGAN PAIP PN 10 150MM BAWAH TAR
- CADANGAN PAIP PN 10 150MM BAWAH TANAH
- CADANGAN HORIZONTAL DIRECTIONAL DRILLING(HDD)

WAN NOR ASILAH BT WAN MOHD PARID,PMP
Senior Engineer/Head Asset
System Planning 11kV & LV - Terengganu
Asset Planning & Performance
Distribution Network, TNB



NEGERI: TERENGGANU	DAERAH: MARANG
TAJUK : CAD. KABEL 11KV & 1KV	
MSVT-CADANGAN MEWUJUDKAN PENCAWANG KG. BANGGOL KAPAS	
BAGI MENGATASI VOLTAN SUSUT, MARANG, TERENGGANU (REVISE 1)	
NO. LUKISAN : MRG/1067A1	

Keluaran Pertama	
TARIKH:	03.03.2024
DILUKIS OLEH:	MOHD ZANIS YAHYA
DISEMAK OLEH:	ZAKARIA
DILULUSKAN OLEH:	WAN NOR ASILAH