


# CADANGAN PEMASANGAN PAIP UPVC 6" PANJANG 21M DI JALAN TAMAN JATI 1

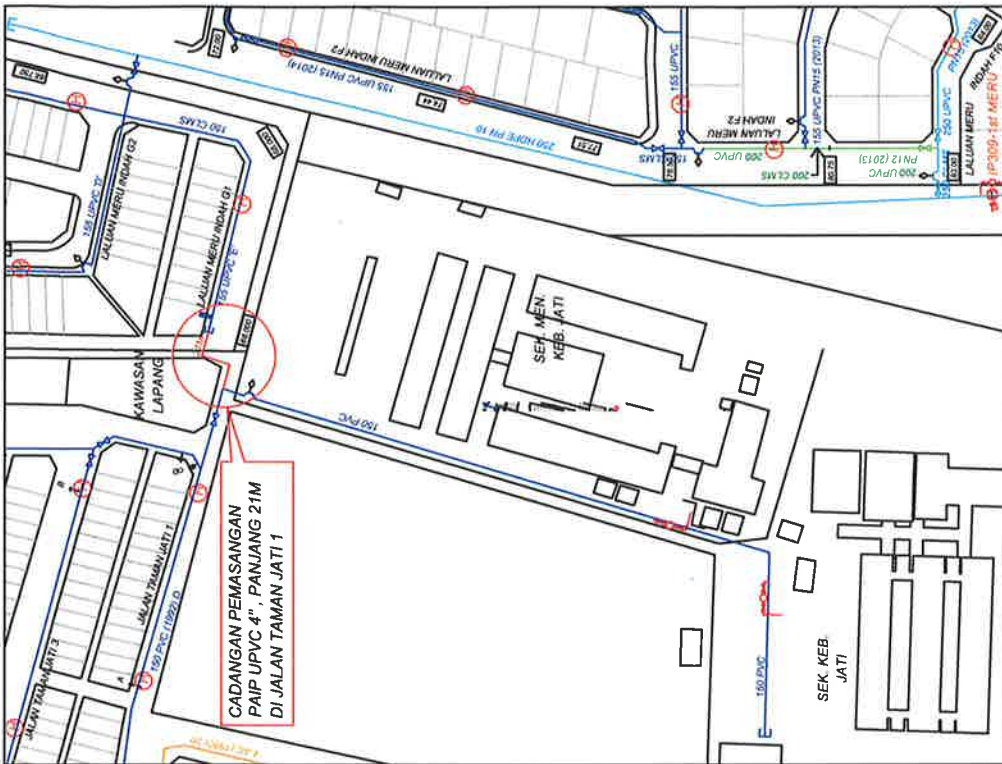

*Qul*  
**HJZUAN BIN YAHAYA**  
 Jurutera Operasi  
 Lembaga Air Perak  
 Wilayah Tengah 1

**LEMBAGA AIR PERAK**  
 (WILAYAH TENGAH 1)  
 JALAN ST. JOHN,  
 30000 IPOH, PERAK.  
 BERKAS: 02/2012/000000/000000  
 TEL: 605-255 1153 FAX: 605-2410645



PROJEK  
 TEMPAT/KAWASAN  
 BUTIR-BUTIR




**MILLENNIA  
 AQUA**

MILLENNIA AQUA SERVICES SDN. BHD.  
 MILLERIA AQUA SERVICES SDN. BHD.  
 NO. 24 MEDAN SPANA SATE BANDAR IPOH KAYA,  
 30000 IPOH, PERAK.  
 NO. TEL: 605-2501111 6052501111 FAX: 605-2504589

DILULUSKAN OLEH: PN. NURDINAWATI  
 DISEMAK OLEH: EN. SYED NAZRIN  
 DISEDIAKAN OLEH: PN. SOLIHAH  
 DILUKIS OLEH: @SMA  
 CADANGAN PEMASANGAN PAIP UPVC 4" PANJANG 21M  
 DI JALAN TAMAN JATI 1

TARIKH: 12 MAC 2026  
 NOLUKISAN: MASSB/PFLINK/2026/01

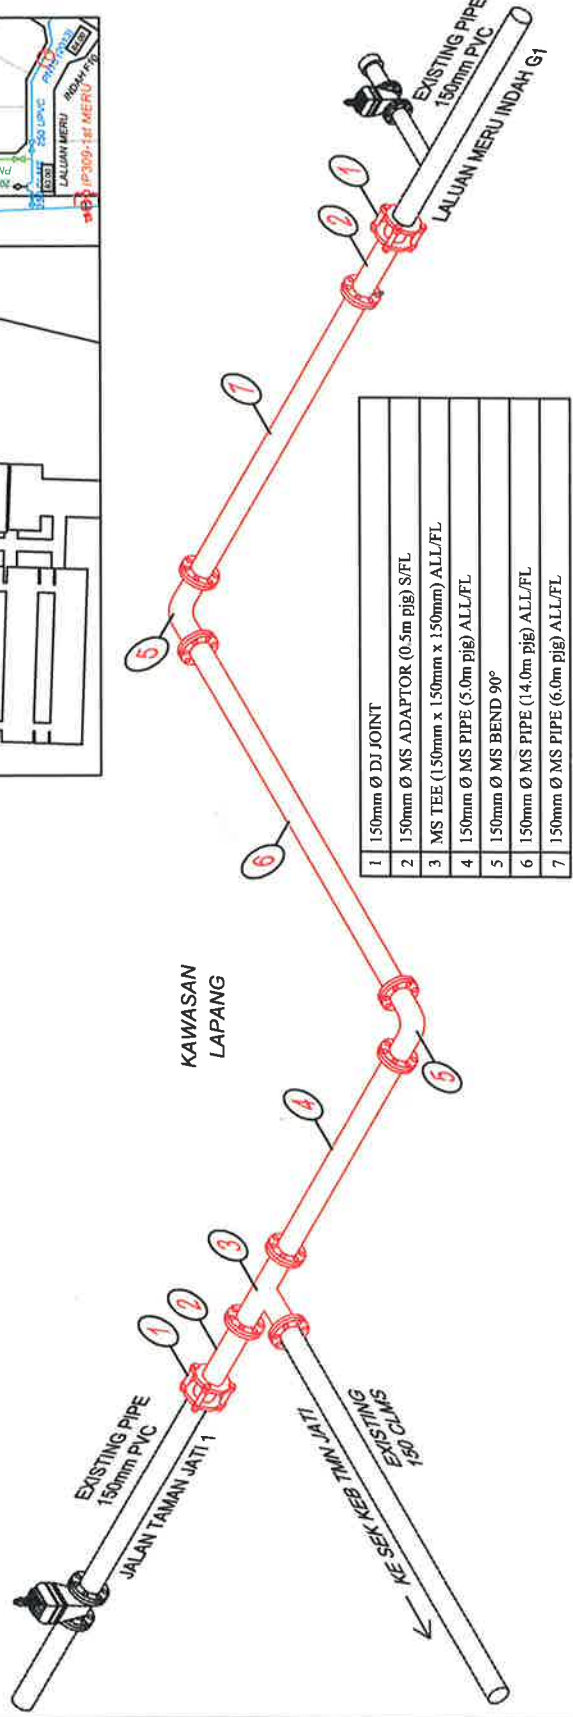

1	150mm Ø DJ JOINT
2	150mm Ø MS ADAPTOR (0.5m pig) S/FL
3	MS TEE (150mm x 150mm x 150mm) ALL/FL
4	150mm Ø MS PIPE (5.0m pig) ALL/FL
5	150mm Ø MS BEND 90°
6	150mm Ø MS PIPE (14.0m pig) ALL/FL
7	150mm Ø MS PIPE (6.0m pig) ALL/FL