



SUBMISSION DRAWING

LEGEND :

	MSB LOCATION
	TNB METER KIOSK LOCATION

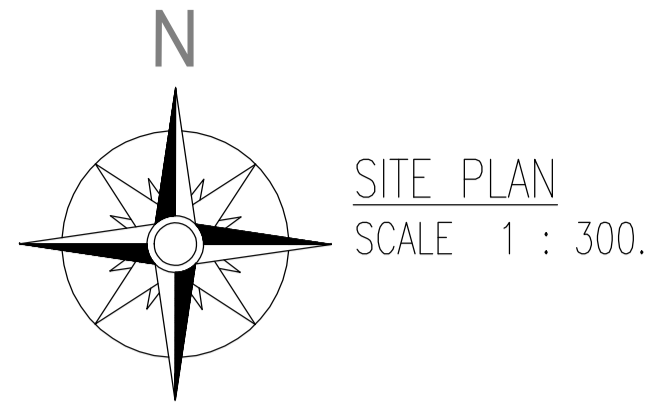


CADANGAN PERUMAHAN YANG MENDUNGKI 1 BLOK PANGSAPURI 12 TINGKAT TERMASUK 188 UNIT KEDIAMAN JENIS PANGSAPURI DAN TEMPAT LETAK KENDERAAN DI ATAS PT285377, BANDAR IPOH(S), DAERAH KINTA, PERAK DARUL RIDZUAN.

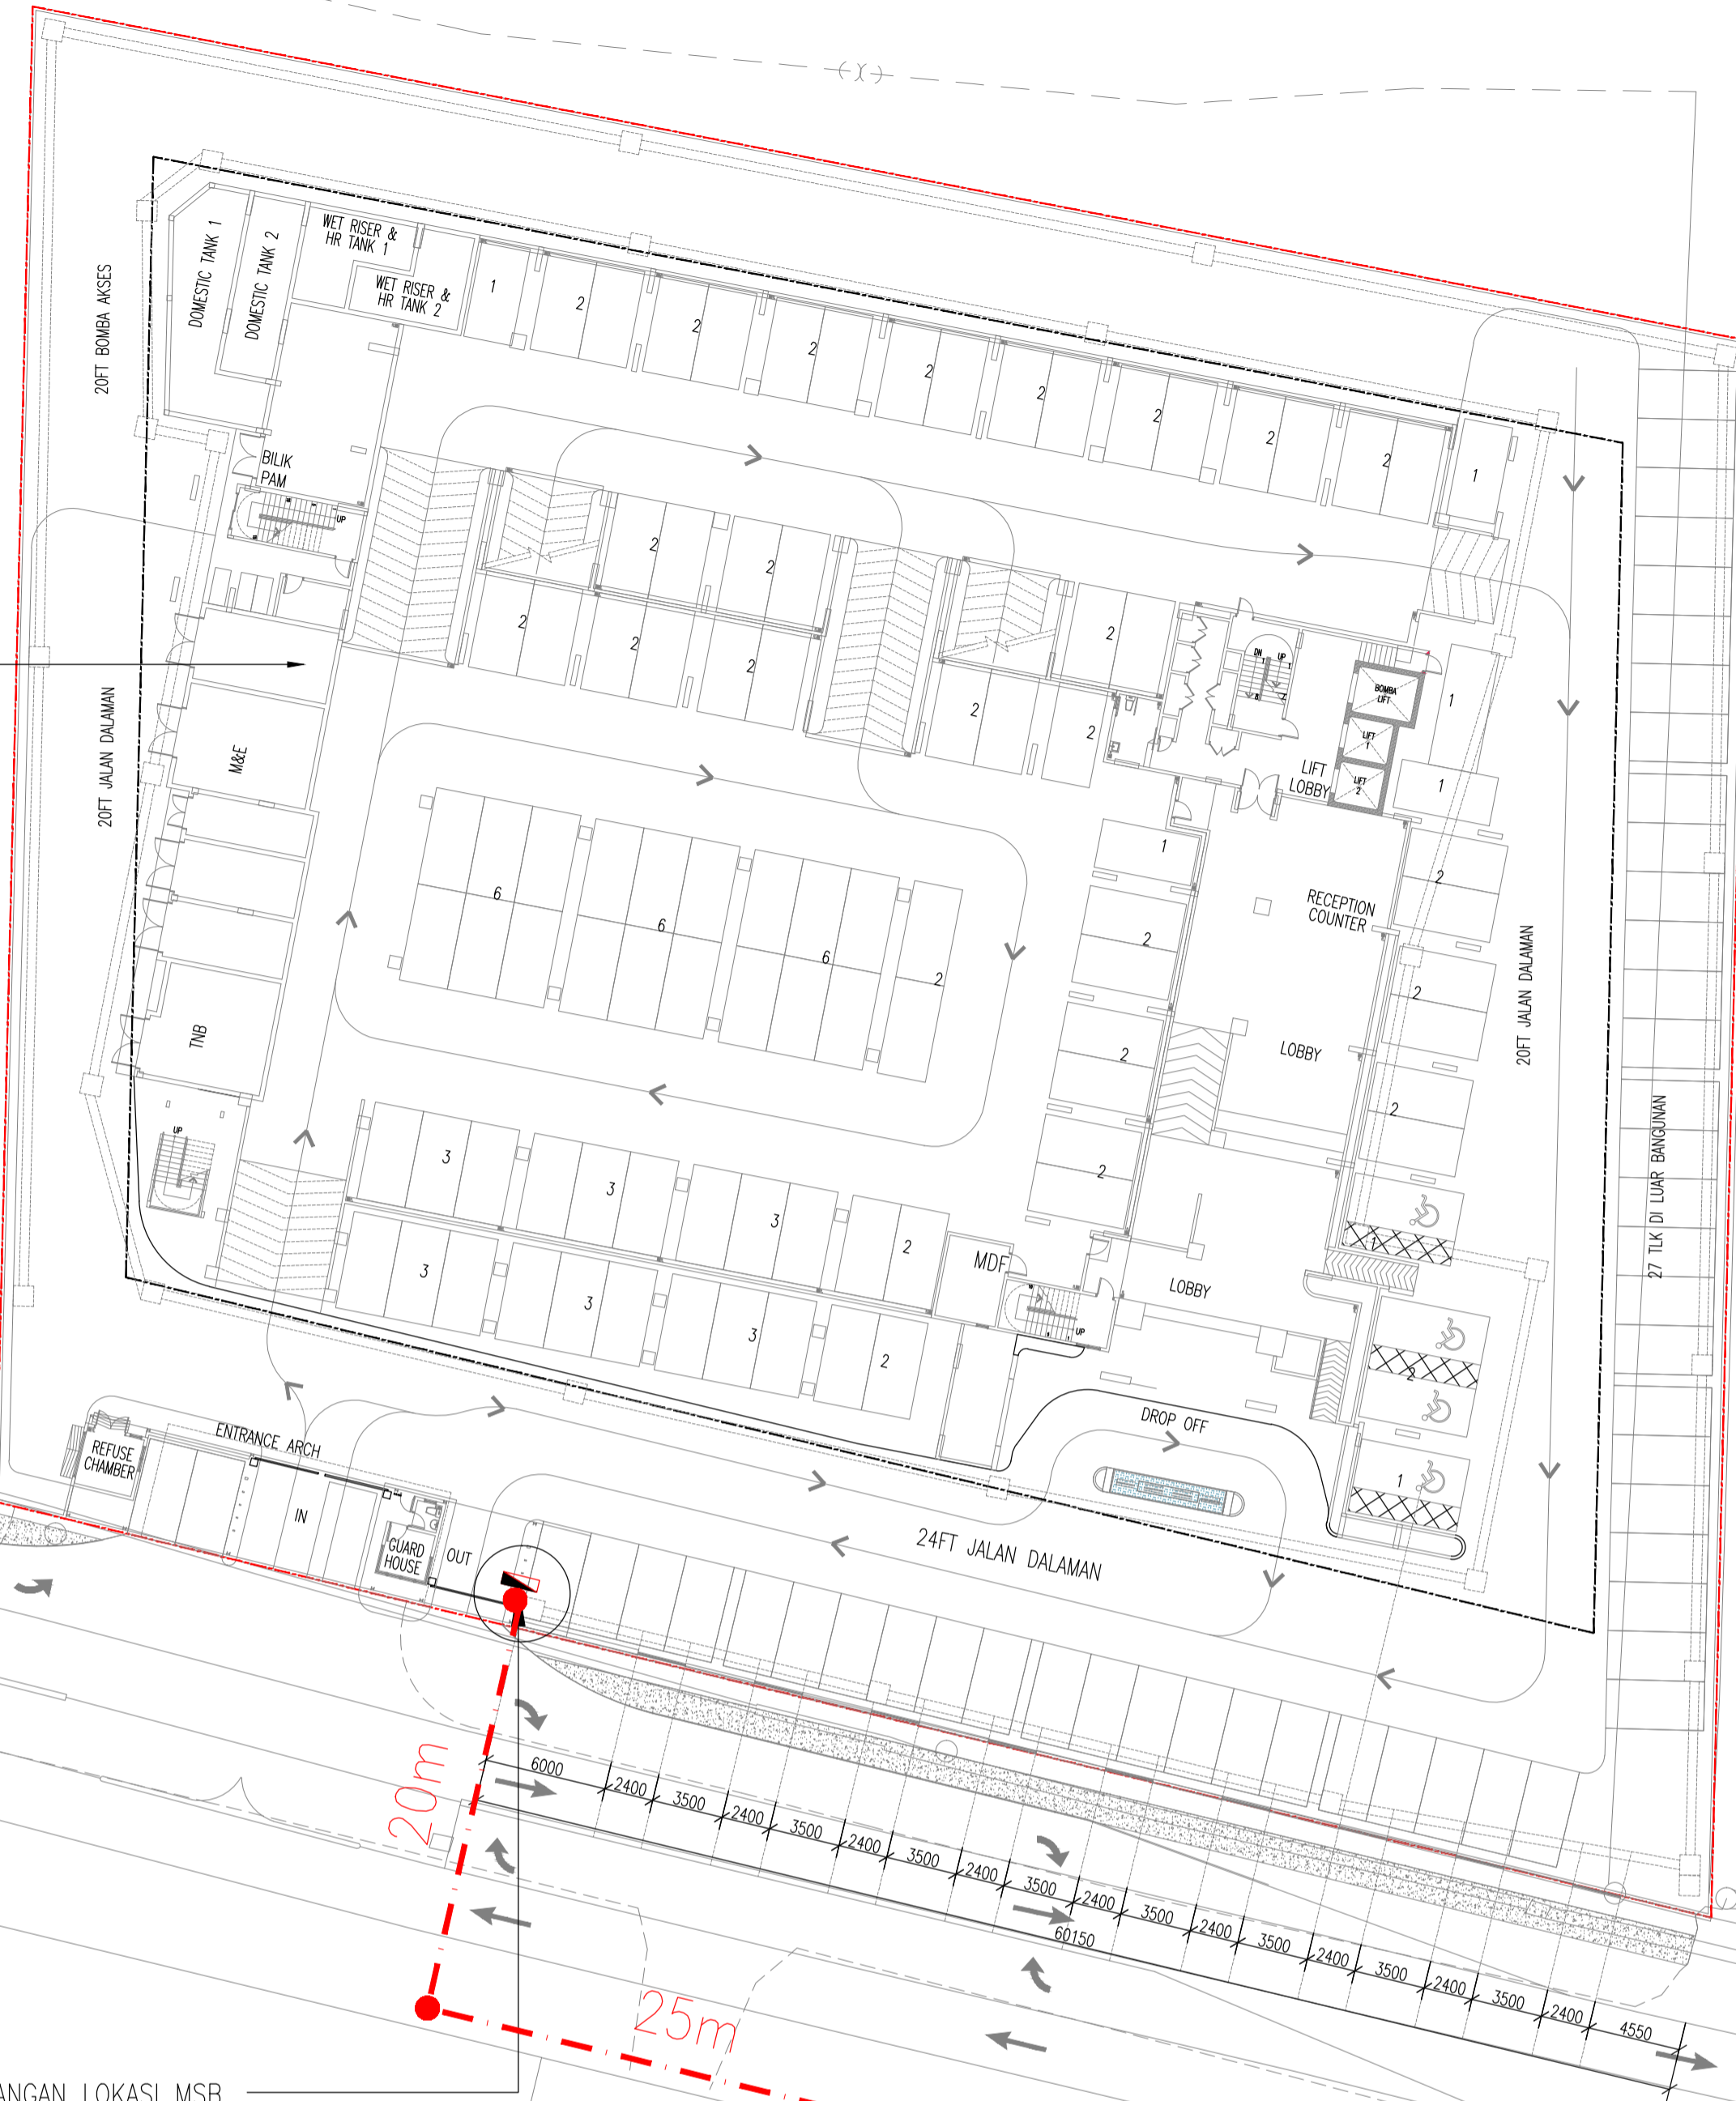

5066 S
KINDERLAND

5067 S
KINDERLAND

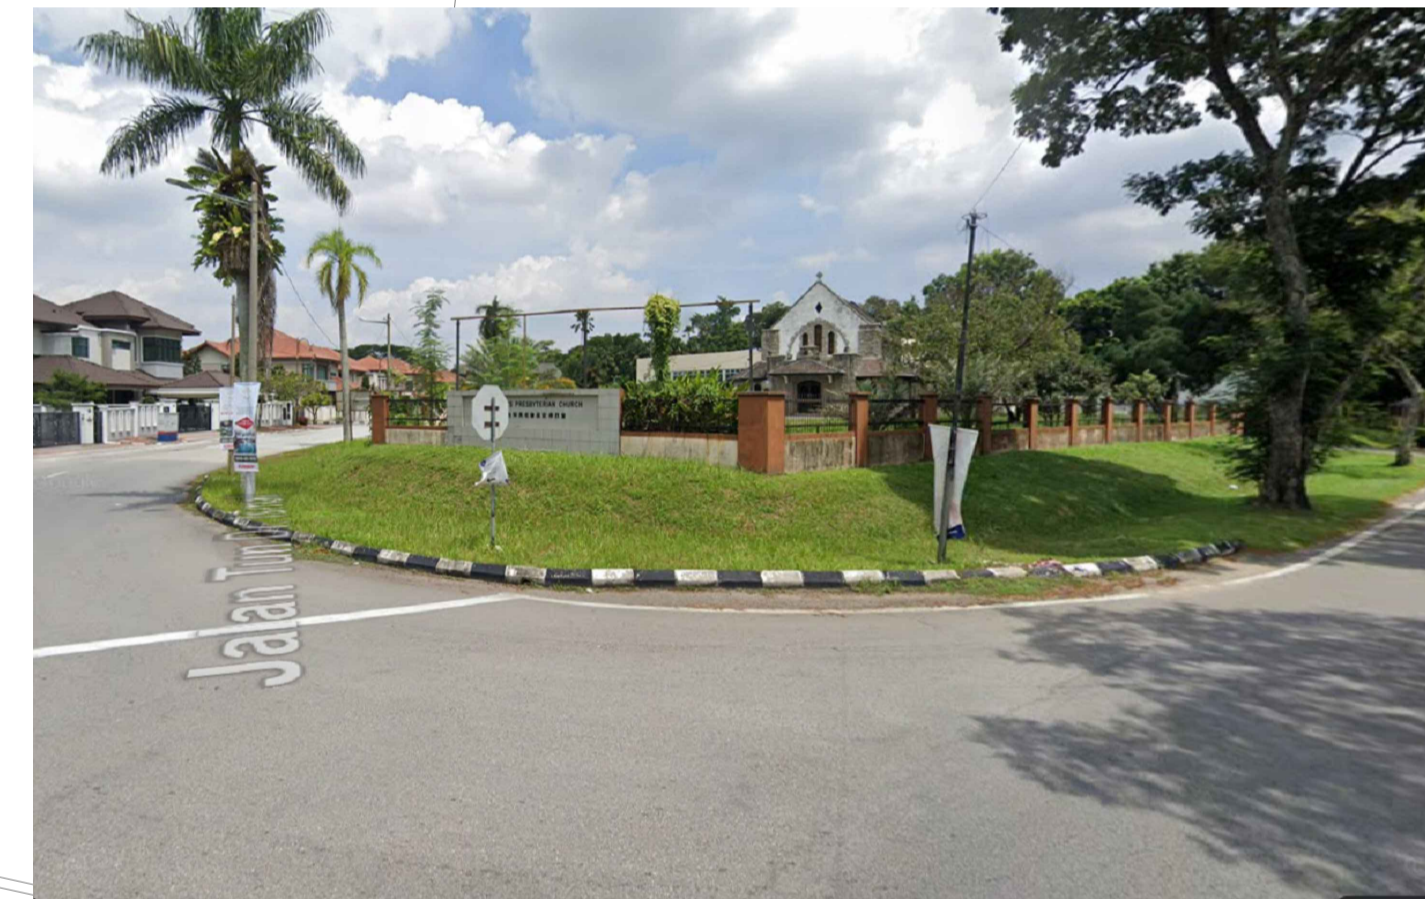

GENERAL NOTE:
ALL DIMENSION HAS TO BE VERIFIED AND CONFIRMED ON SITE. ANY DISCREPANCY HAS TO BE REPORTED TO THE PERSON IN-CHARGE BEFORE PROCEEDING WITH ANY CONSTRUCTION

ITEM	DATE	AMENDMENT
MAIN CONTRACTOR'S BEAKS CONSTRUCTION SDN. BHD. (1206300-A)		

PROJECT :
PERMOHONAN BEKALAN ELEKTRIK SEMENTARA 300A KE CADANGAN PEMBANGUNAN PERUMAHAN YANG MENDUNGKI 1 BLOK PANGSAPURI 12 TINGKAT TERMASUK 188 UNIT KEDIAMAN JENIS PANGSAPURI DAN TEMPAT LETAK KENDERAAN, DI ATAS PT285377, BANDAR IPOH(S), DAERAH KINTA, PERAK DARUL RIDZUAN
UNTUK: TETUAN RAFFLES WORLD SDN. BHD. (KONTRAKTOR UTAMA ADALAH BEAKS CONSTRUCTION SDN. BHD.)

TITLE :
SITE, LOCATION & KEY PLAN
TNB METER KIOSK & SCHEMATIC

ENGINEER'S SIGNATURE :
MOKHTAR CONSULT & ASSOCIATES
CIVIL, STRUCTURAL, MECHANICAL & ELECTRICAL CONSULTING ENGINEERS
9A-11A, JALAN CHENG THYE PAH, 30250 IPOH, PERAK DARUL RIDZUAN
TEL : 05-2544198, 05-2535175 FAX : 05-2544270
E-MAIL 1 : mktar@mc.com
E-MAIL 2 : mokhtarconsult@gmail.com

COPYRIGHT (C) OF MOKHTAR CONSULT & ASSOCIATES
ALL RIGHTS RESERVED.
THIS DRAWING IS COPYRIGHT EXCEPT FOR THE CONSTRUCTIONS OF THE PROJECT NAMED HEREIN. NO PART OF THIS DRAWING SHOULD BE REPRODUCED BY ANY MEANS NOR TRANSMITTED IN TO MACHINE LANGUAGE OR USE FOR THE CONSTRUCTIONS OF OTHER PROJECTS DIFFERENT FROM THAT NAMED HEREIN WITHOUT THE WRITTEN PERMISSIONS OF MOKHTAR CONSULT & ASSOCIATES.

<input checked="" type="radio"/> SUBMISSION DRAWING	<input type="radio"/> TENDER DRAWING	<input type="radio"/> AS BUILT DRAWING
<input type="radio"/> PRELIMINARY DRAWING	<input type="radio"/> CONSTRUCTION DRAWING	<input type="radio"/> APPROVED FOR ISSUANCE
SCALE : 1 : 300		
DATE : 04-12-2025		
APPROVED BY : Ir. CHENG KOK JOR		
DRAWN BY : HONG		
ACAD FILE : (2025-12-04) RAFFLES TEMP SUPPLY.dwg		
DRAWING NO. : CKJ/MCA/6846/21/TNB TEMP-01a		

CADANGAN LOKASI MSB
(BEKALAN SEMENTARA)

JALAN KELAB GOLF
GPS: 4.593446, 101.112256

GPS: 4.593246, 101.112843

30093 S
GEREJA


30094 S
GEREJA

PROP TEMPORARY CABLE

PROP CONCRETE POLE FOR TEMPORARY CABLE

CADANGAN LOKASI TNB
METER KIOSK 300A
(BEKALAN SEMENTARA)
GPS: 4.592875, 101.112554

PT 216902

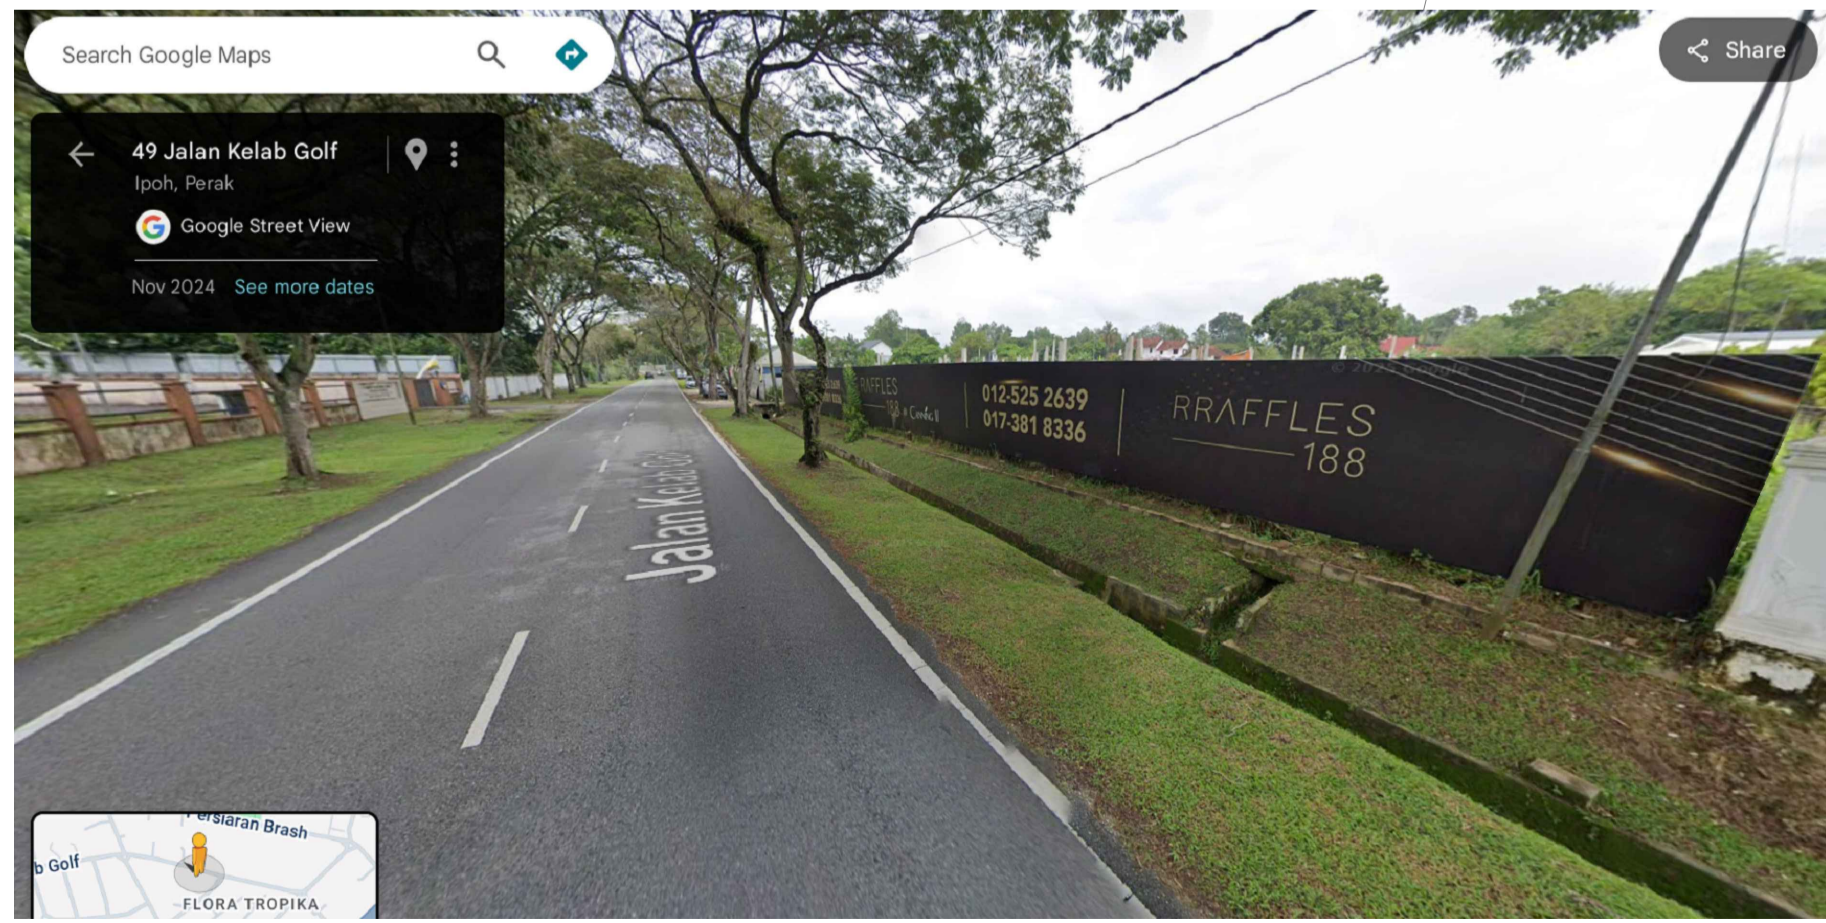

PE ST ANDREW CHURCH