



TAJUK :
 CADANGAN PEMBAGUNAN SEBUAH BANGUNAN MINI STESEN MINYAK 1 TINGKAT DI ARAS SEBAHAGIAN LOT 2807 (GM 3344), JALAN BAHRU, SELAMA, PERAK. UNTUK TERJUAN DERLUND KNOWHAO SDN BHD.
 GPS NO : 5.160105, 100.724606)
 (SN NO : 11000811045)

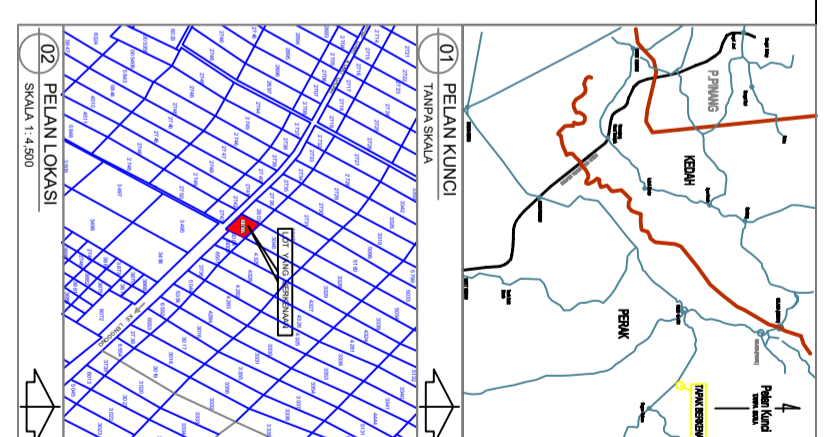

- PETUNJUK:-
- KABEL ABC 3C 240MMP SEDIADA
 - KABEL XIPE HT 3C 240MMP
 - UG CABLE,1KV,XIPE,AL.,4C,185MMP
 - UG CABLE,1KV,XIPE,AL.,4C,70MMP
 - ▨ HDPE PAIP PN 10 CROSSING JALAN
 - SPUN POLE 10M SEDIADA



| | |
|------------|------------------------|
| KAWASAN | TAIPING |
| NEGERI | PERAK D.R. |
| DILUKIS | MUHAMMAD HAZIMIN |
| DISEMAK | MOHAMMAD HAFIZ |
| DILULUSKAN | ROSILINA BINTI GHAZALI |
| PERKARA | PELAN TAPAK |
| NO LUKISAN | D-TPG-C24-4405 |
| TARIKH | 07.01.2025 |

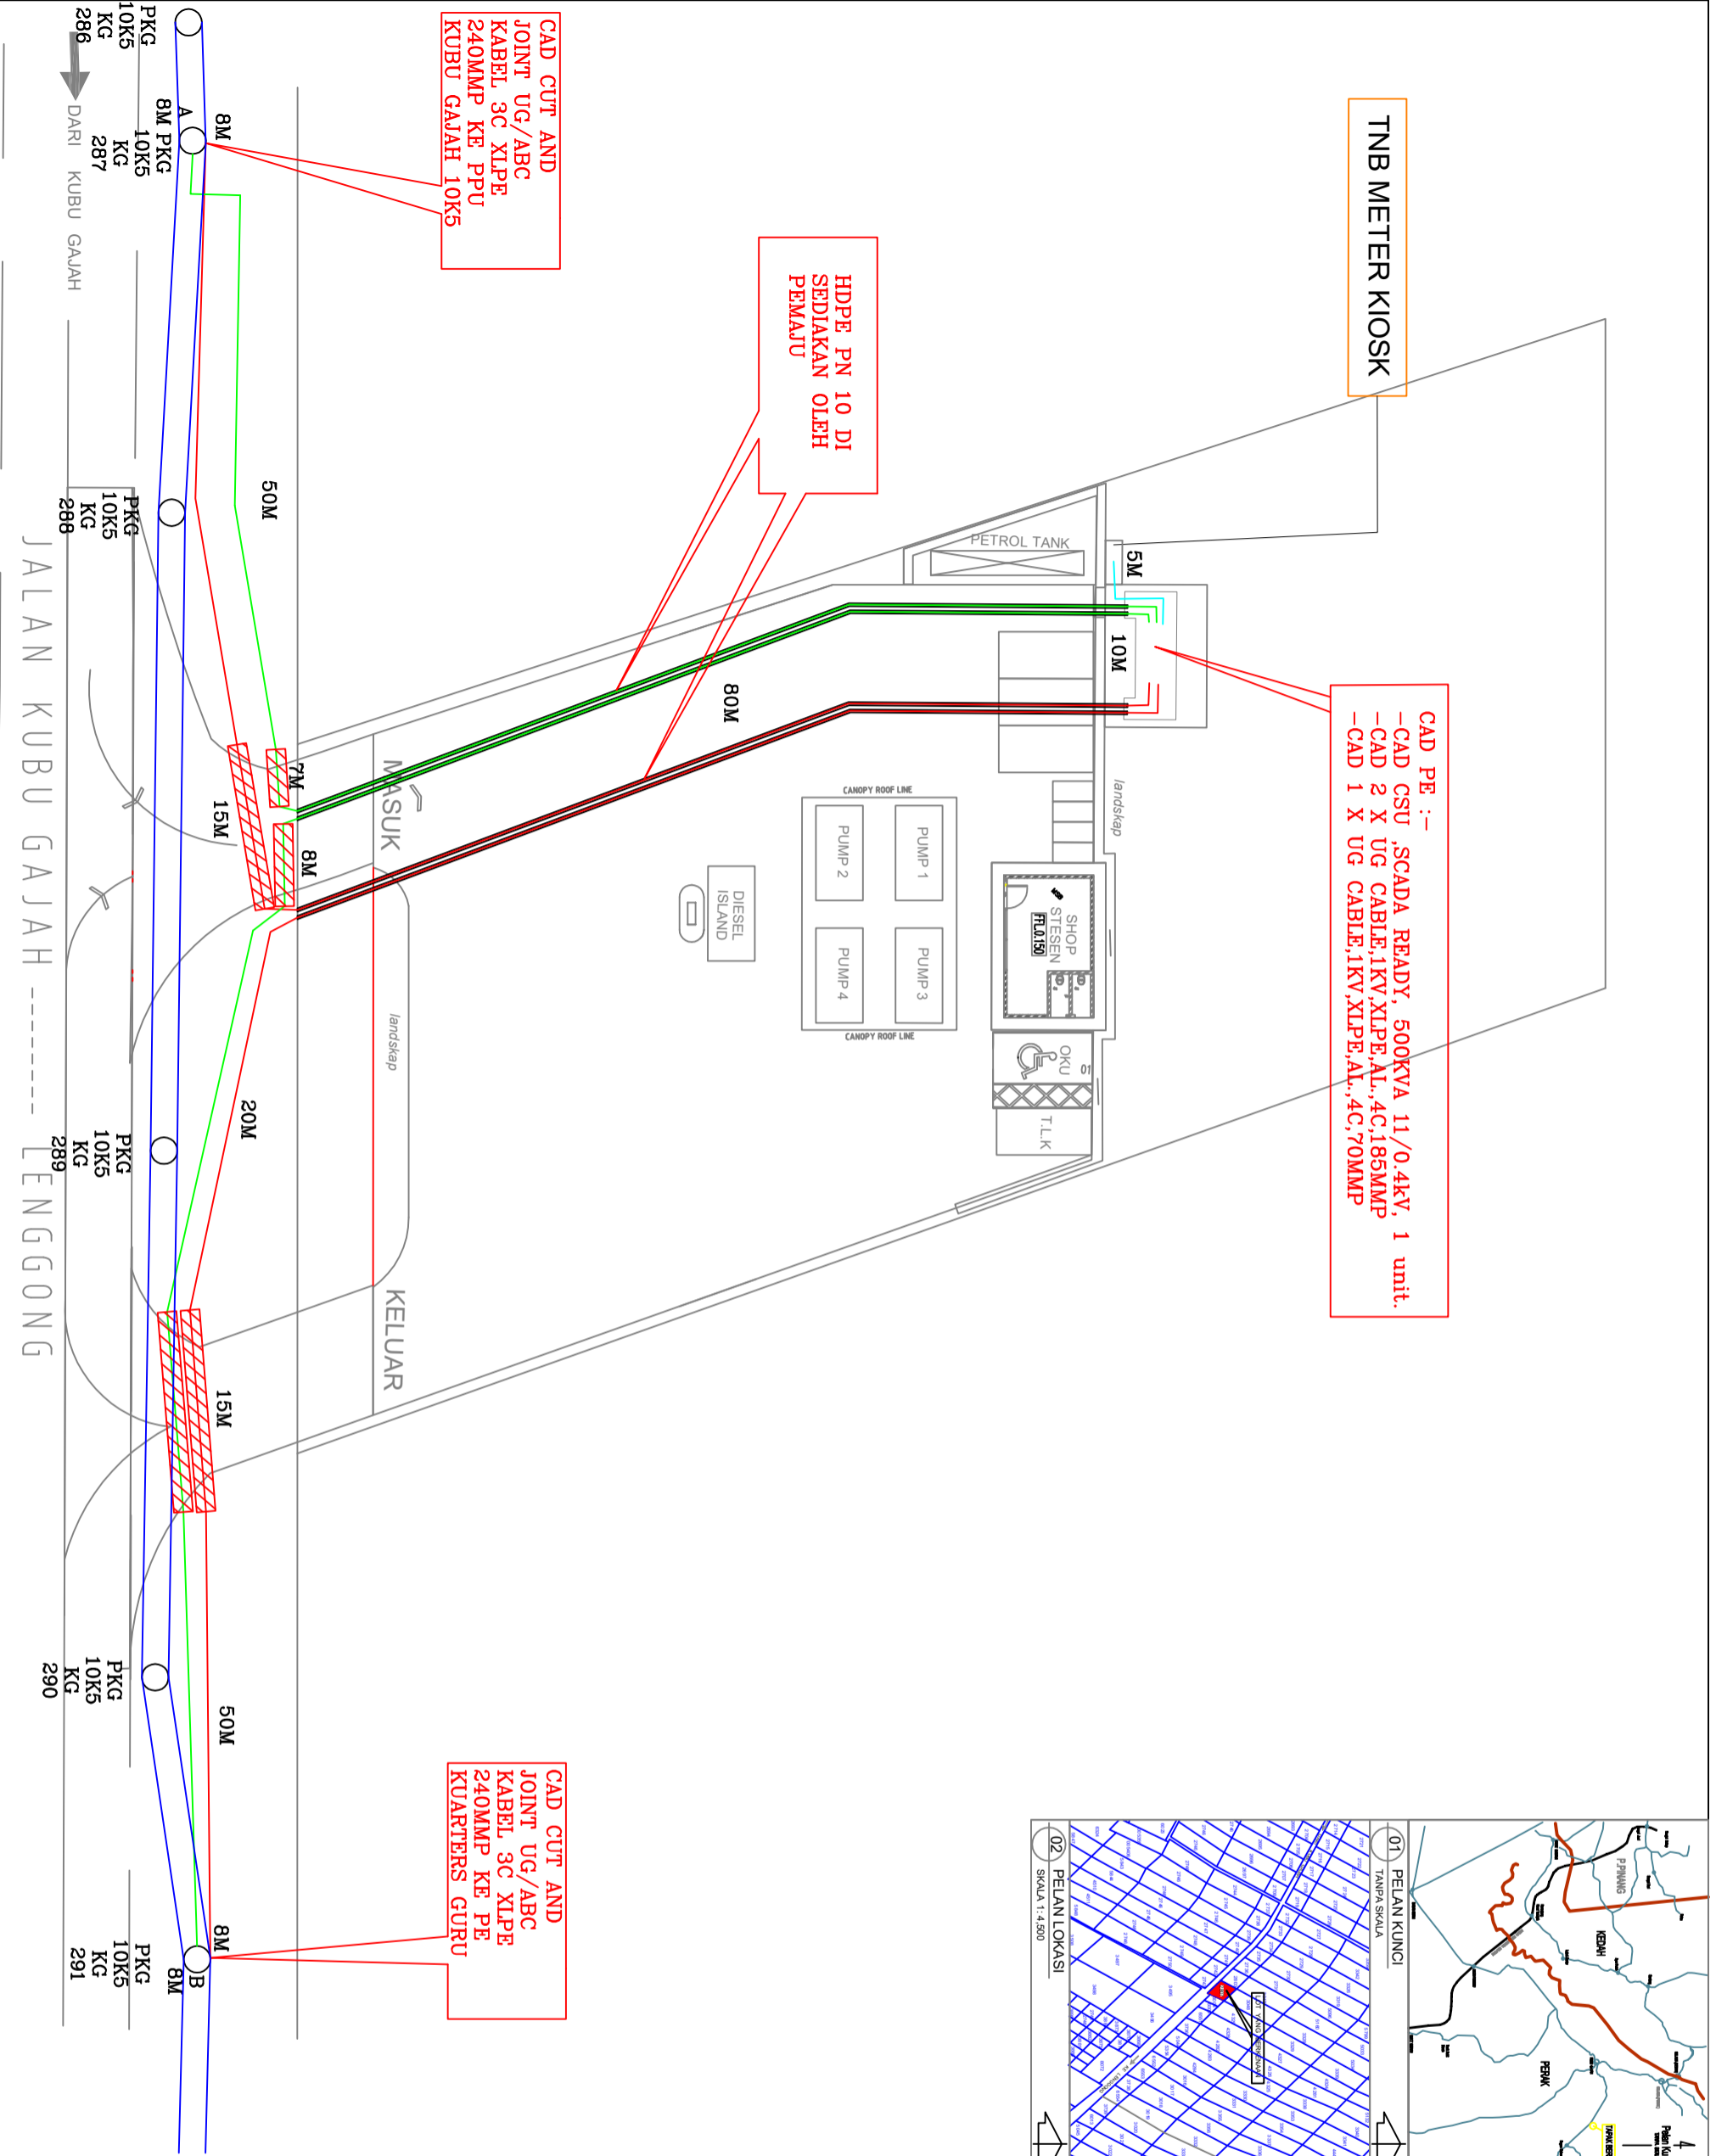

TNB METER KIOSK

CAD PE :-
 -CAD CSU ,SCADA READY, 500KVA 11/0.4kV, 1 unit.
 -CAD 2 X UG CABLE,1KV,XIPE,AL.,4C,185MMP
 -CAD 1 X UG CABLE,1KV,XIPE,AL.,4C,70MMP

HDPE PN 10 DI SEDIAKAN OLEH PEMAJU

CAD CUT AND JOINT UG/ABC KABEL 3C XIPE 240MMP KE PPU KUBU GAJAH 10K5

CAD CUT AND JOINT UG/ABC KABEL 3C XIPE 240MMP KE PE KUARTERS GURU

JALAN KUBU GAJAH
 LELENGGONG