




- 2 PAIP KABEL 33KV
- 1 PAIP KABEL OPTIK
- 2 PAIP KABEL 11KV
- 2 PAIP SPARE
- 500m X 1.5m = 950m


JAMBATAN NO 1

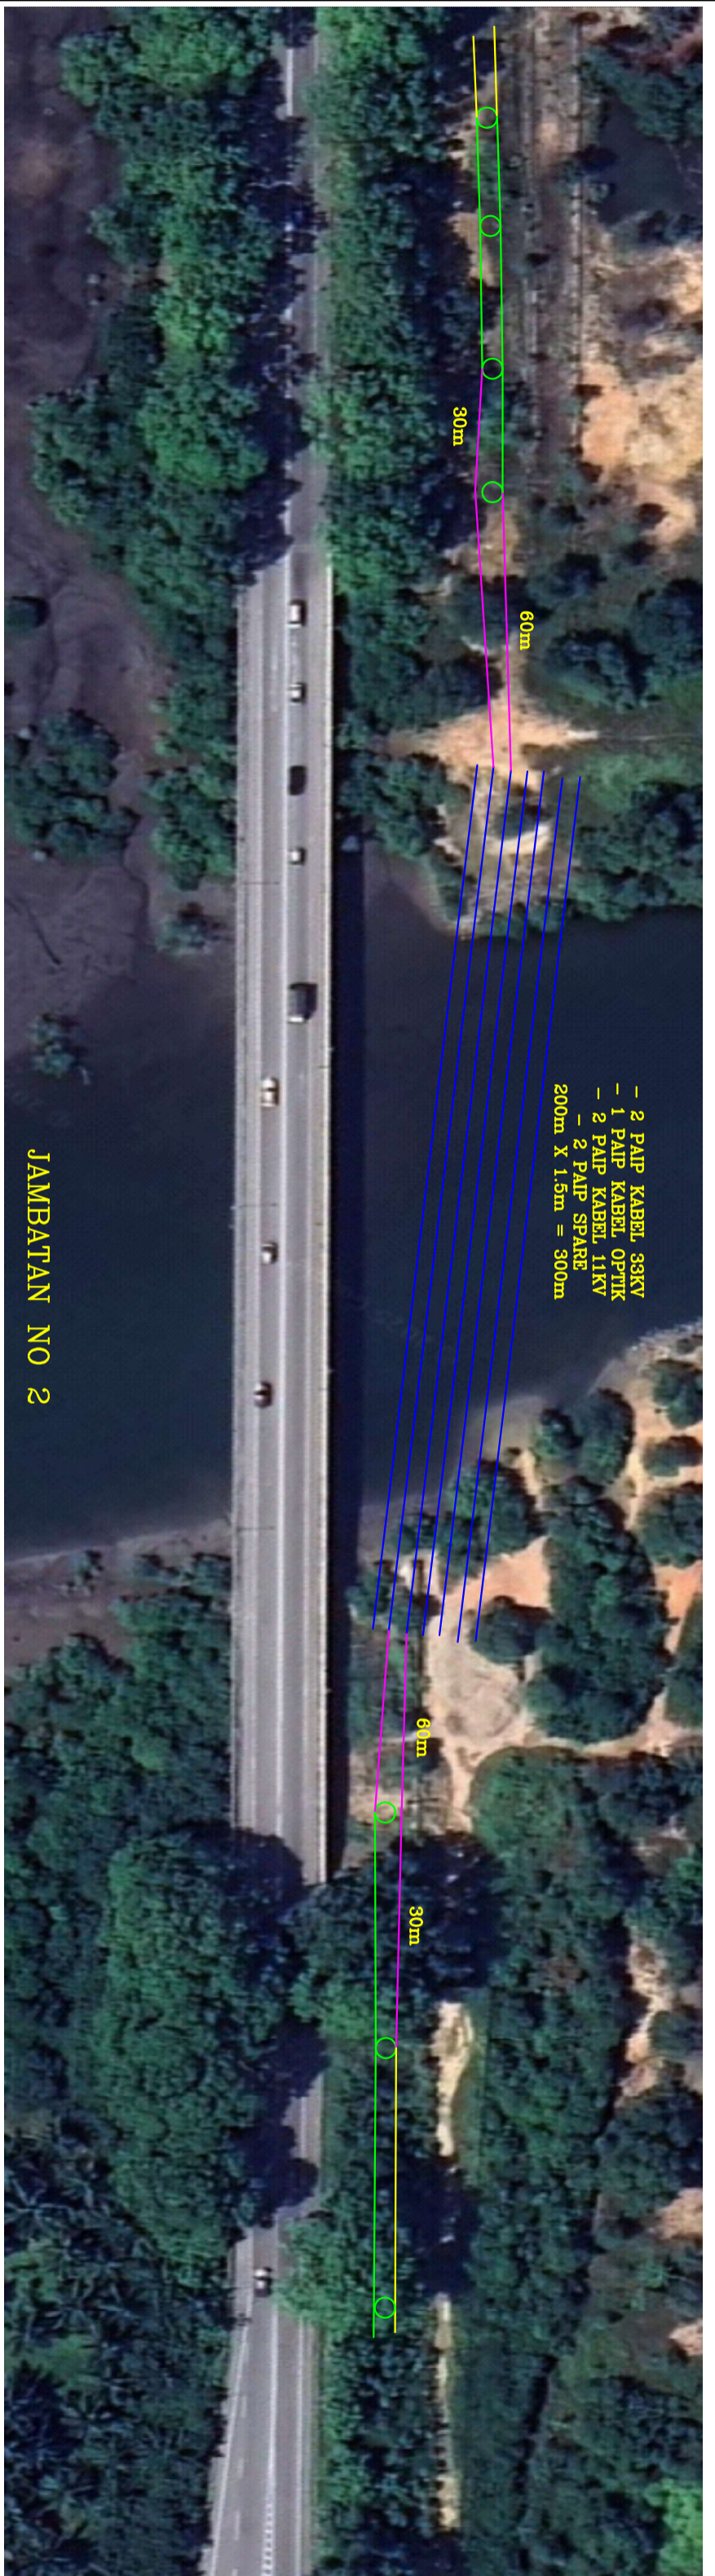

- 2 PAIP KABEL 33KV
- 1 PAIP KABEL OPTIK
- 2 PAIP KABEL 11KV
- 2 PAIP SPARE
- 200m X 1.5m = 300m

JAMBATAN NO 2

SELEPAS

 <p>TENAGA NASIONAL BERHAD (200866-M) ASSET PLANNING 33KV PERAK DISTRIBUTION NETWORK.</p>		<p>TAJUK :- MSVT MERENTANG KABEL 33KV SECARA HDD MELINTASI 3 JAMBATAN UTAMA SG DINDING.</p>	
<p>KAWASAN : PERAK</p>	<p>DAERAH : MANJUNG</p>	<p>DILUKIS : HARTZ</p>	<p>TARIKH : 19/04/2025</p>
<p>NO. FAIL :</p>	<p>SKL : NTS</p>	<p>DISEMAK : EN FAHMI</p>	<p>TARIKH : 19/04/2025</p>
<p>NO. PROJEK : D-PZA-S24-1910</p>		<p>DILUJUS : EN FADLI</p>	<p>TARIKH : 19/04/2025</p>
		<p>NO. LUKISAN : D-PZA-S24-1910/TAPAK</p>	

- PETUNJUK:-**
- HDD
 - RENTANG KABEL DALAM PAIP TANAH BIASA
 - OH ABC 33KV SEDIADA
 - CAD TANAM TIANG 10m