



PEMASANGAN PAIP 250MM uPVC PN15 DI TAMAN SRI HIJAU, TAIPING, PERAK

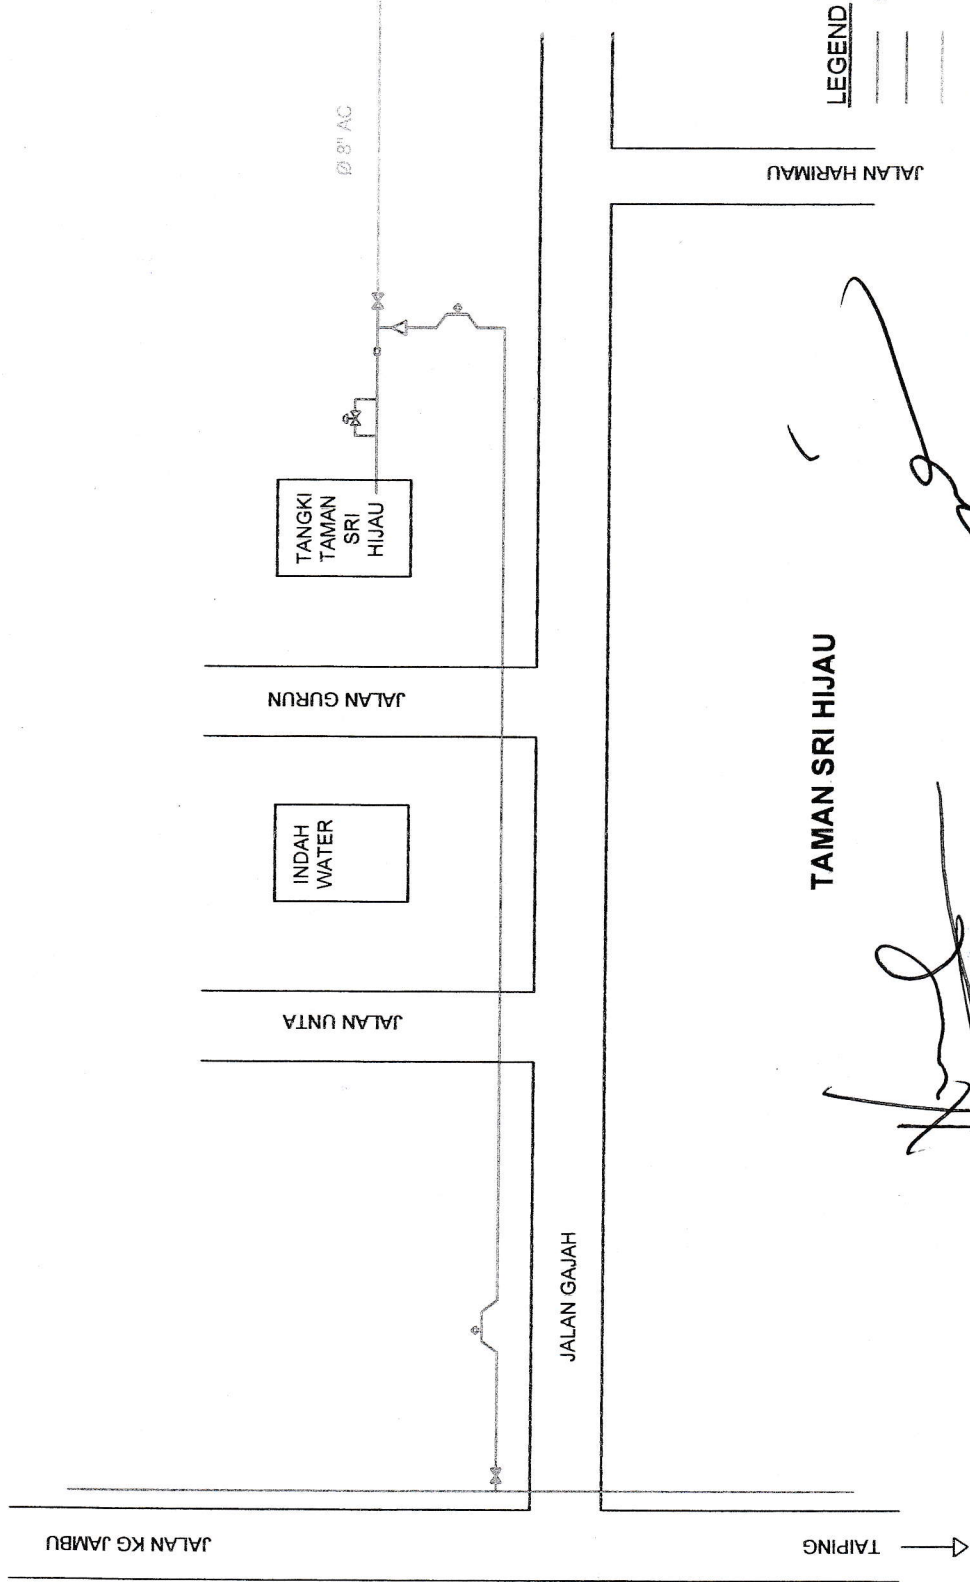


LEGEND

- Ø 10" UPVC PIPE (Cadangan)
- Ø 8" CLMS PIPE (Sedia ada)
- Ø 8" AC PIPE (Sedia ada)
- Ø 16" DI PIPE (Sedia ada)

TAMAN SRI HIJAU


NORAISHAN BINTI YUNAN
 PEMBANTU TADBIR KANAN (KEW)
 LEMBAGA AIR PERAK
 WILAYAH BARAT

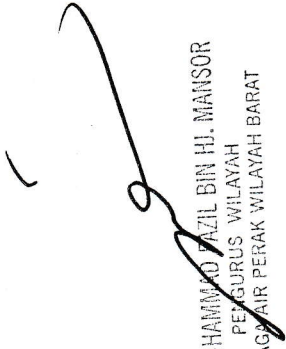
IR. HJ. MUHAMMAD FAZIL BIN HJ. MANSOR
 PENGURUS WILAYAH
 LEMBAGA AIR PERAK WILAYAH BARAT