




Tapak Mula : 4.8365671, 100.7388819

Tapak Akhir : 4.8373949, 100.7370681

CADANGAN LALUAN SECARA OPEN CUT SEPANJANG 242 METER


**PEMASANGAN PAIP 250MM uPVC PN15 DI TAMAN SRI HIJAU, TAIPING, PERAK**

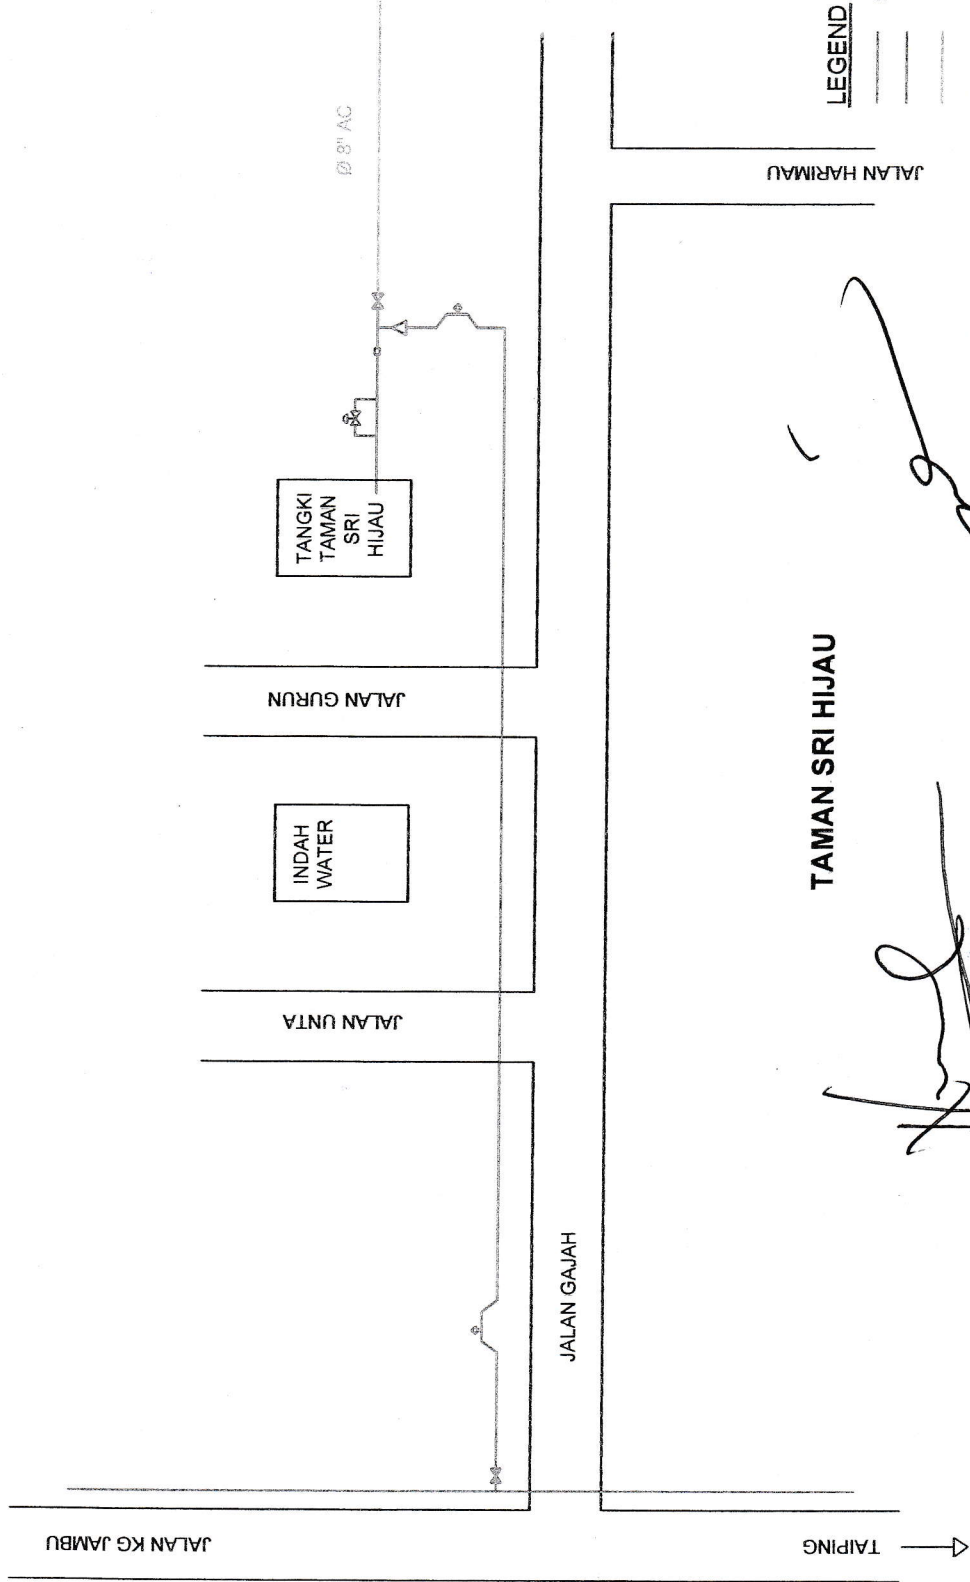


**LEGEND**

- Ø 10" uPVC PIPE (Cadangan)
- Ø 8" CLMS PIPE (Sedia ada)
- Ø 8" AC PIPE (Sedia ada)
- Ø 16" DI PIPE (Sedia ada)

**TAMAN SRI HIJAU**

  
**NORAISHAN BINTI YUNAN**  
 PEMBANTU TADBIR KANAN (KEW)  
 LEMBAGA AIR PERAK  
 WILAYAH BARAT

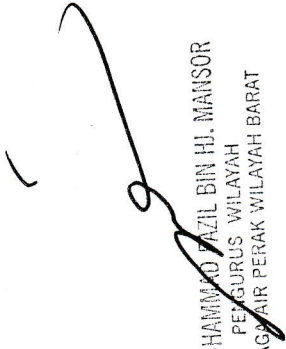  
**IR. HJ. MUHAMMAD FAZIL BIN HJ. MANSOR**  
 PENGURUS WILAYAH  
 LEMBAGA AIR PERAK WILAYAH BARAT