



PELAN TAPAK

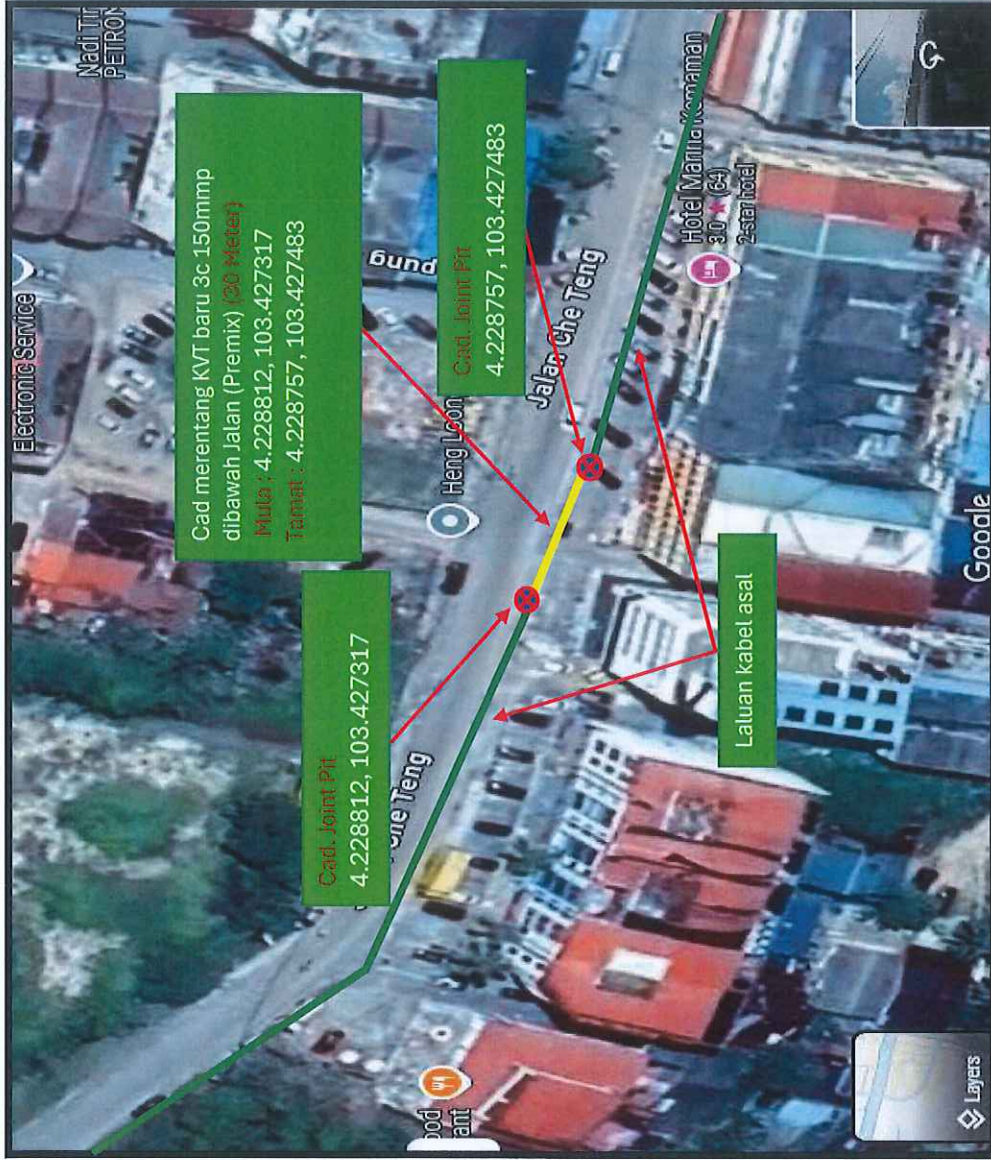

<p>LEGEND :</p> <ul style="list-style-type: none"> Laluan Kabel Asal Cad. Merentang KVT baru 3c 150mmp (Open cut) Cad. Joint Pit 	
<p>TNB DISTRIBUTION (38695-A)</p>	
<p>DRAWN BY :</p>	<p>AHMAD HAJRUDIN BIN WAHAJE No. Pekerja : 10095235 Jurutera / T/Biasa DN / SBU Maintenance - East Kemaman / Kereteh</p>
<p>CHECKED BY :</p>	<p>ZAMANI BIN TENGAH No. Pekerja : 10081374 Jurutera Teknik Tingkatan Kanan SBUM Kem / Kite Tenaga Nasional Berhad</p>
<p>APPROVED BY :</p>	
<p>TITLE :</p> <p>PEMBAIKAN PD MAPPING KABEL 11KV DIANTARA PE JALAN CHE TENG KE PE JAKAR SUBZONE T3 KEMAMAN FY 2025</p>	
<p>SCALE : nts</p>	

PELAN LOKASI

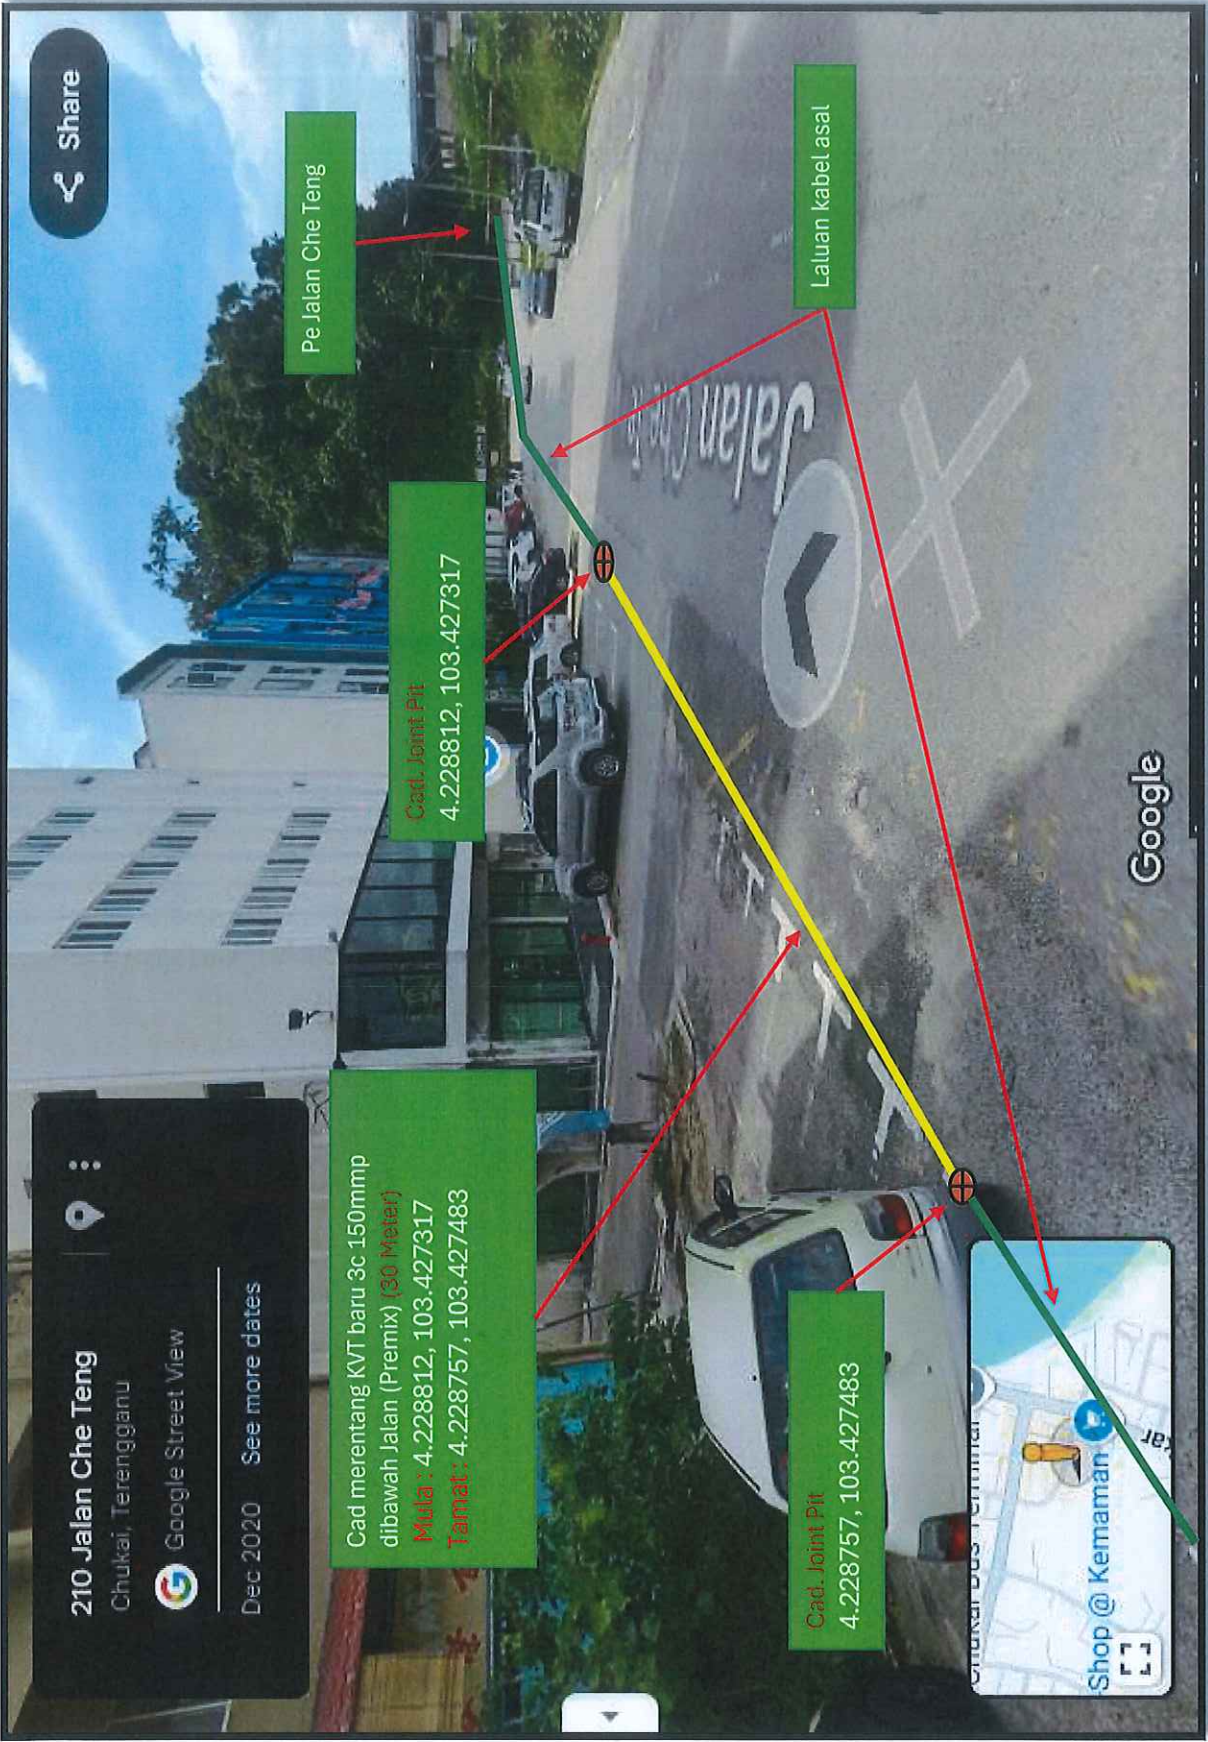

Cadangan merentang KVT baru 3x150mmpp, Tar (Premix)(30 Meter)