


PELAN TAPAK

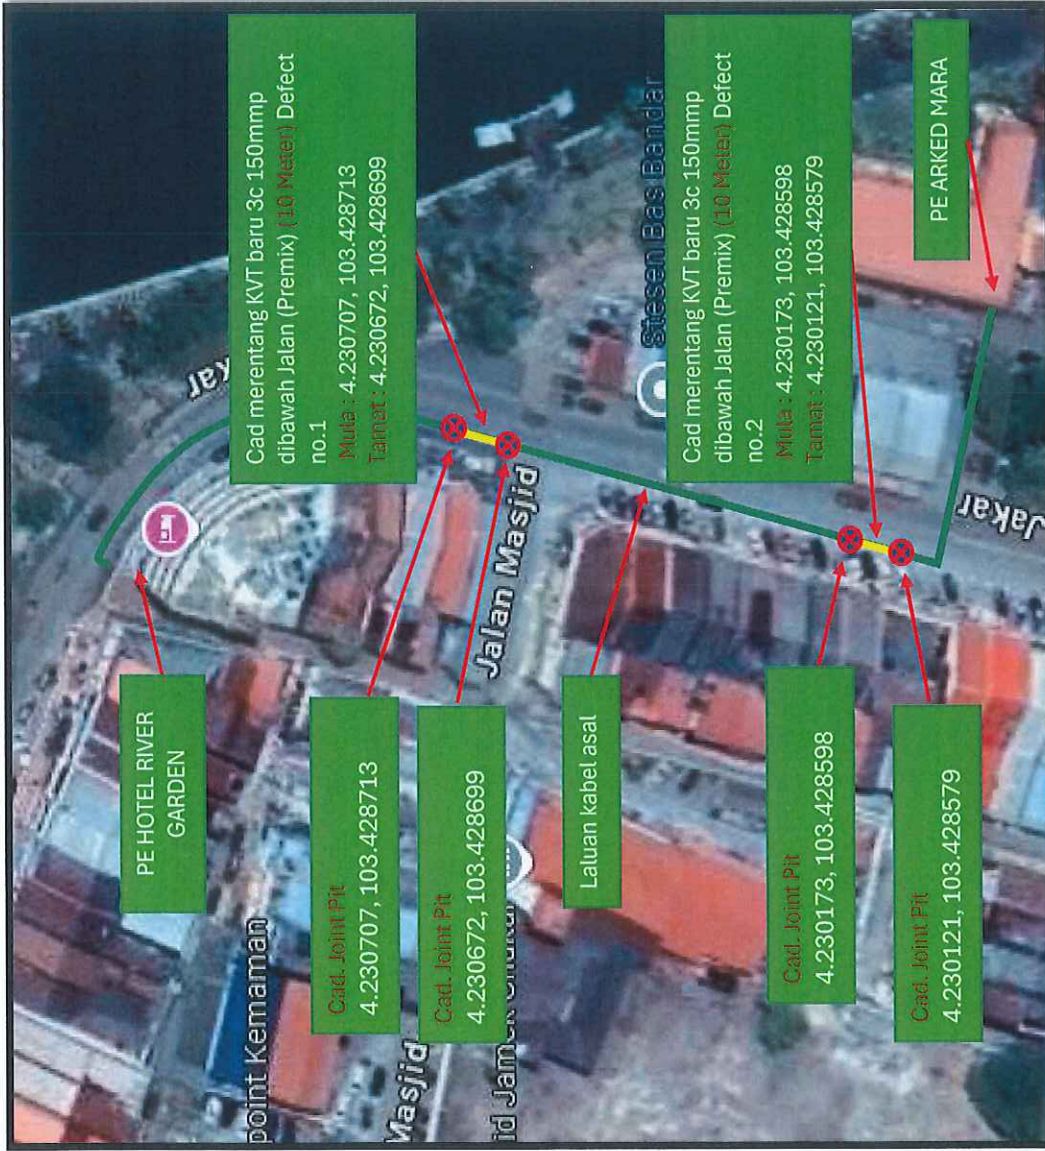

LEGEND :

- Laluan Kabel Asal
- Cad. Merentang KVT baru 3c 150mmp (Open cut)
- ⊗ Cad. Joint Pit



TNB DISTRIBUTION
(38695-A)

DRAWN BY:
AHMAD FAIRUDIN BIN WAHAE
 No. Pekerja : 0095235
 Juruteknik T/Biasa
 DN / SBU Maintenance - East
 Kemaman / Kereteh
 Tenaga Nasional Berhad
19/11/2024

CHECKED BY:
ZAMANI BIN TENGAH
 No. Pekerja : 10081374
 Juruteknik Tingkatan Kanan
 SBUM Kem / Kte
 Tenaga Nasional Berhad
14/11/2024


APPROVED BY:
NURZAIKHA BINTI MOHD AZMAN
 No. Pekerja : 10081403
 Jurutera (Maintenance Executor)
 DN / SBU Maintenance - East
 Kemaman / Kereteh
 Tenaga Nasional Berhad
14/11/2024

TITLE :

11 CORR UG KEM NOV 2024 - MENJALANKAN KERJA - KERJA PEMBAIKAN PD
 MAPPING KABEL 11KV DIANTARA PE HOTEL RIVER GARDEN KE PE ARKED MARA
 SUBZONE T2 KEMAMAN FY 2024


SCALE : nts

PELAN LOKASI DEFECT NO.1

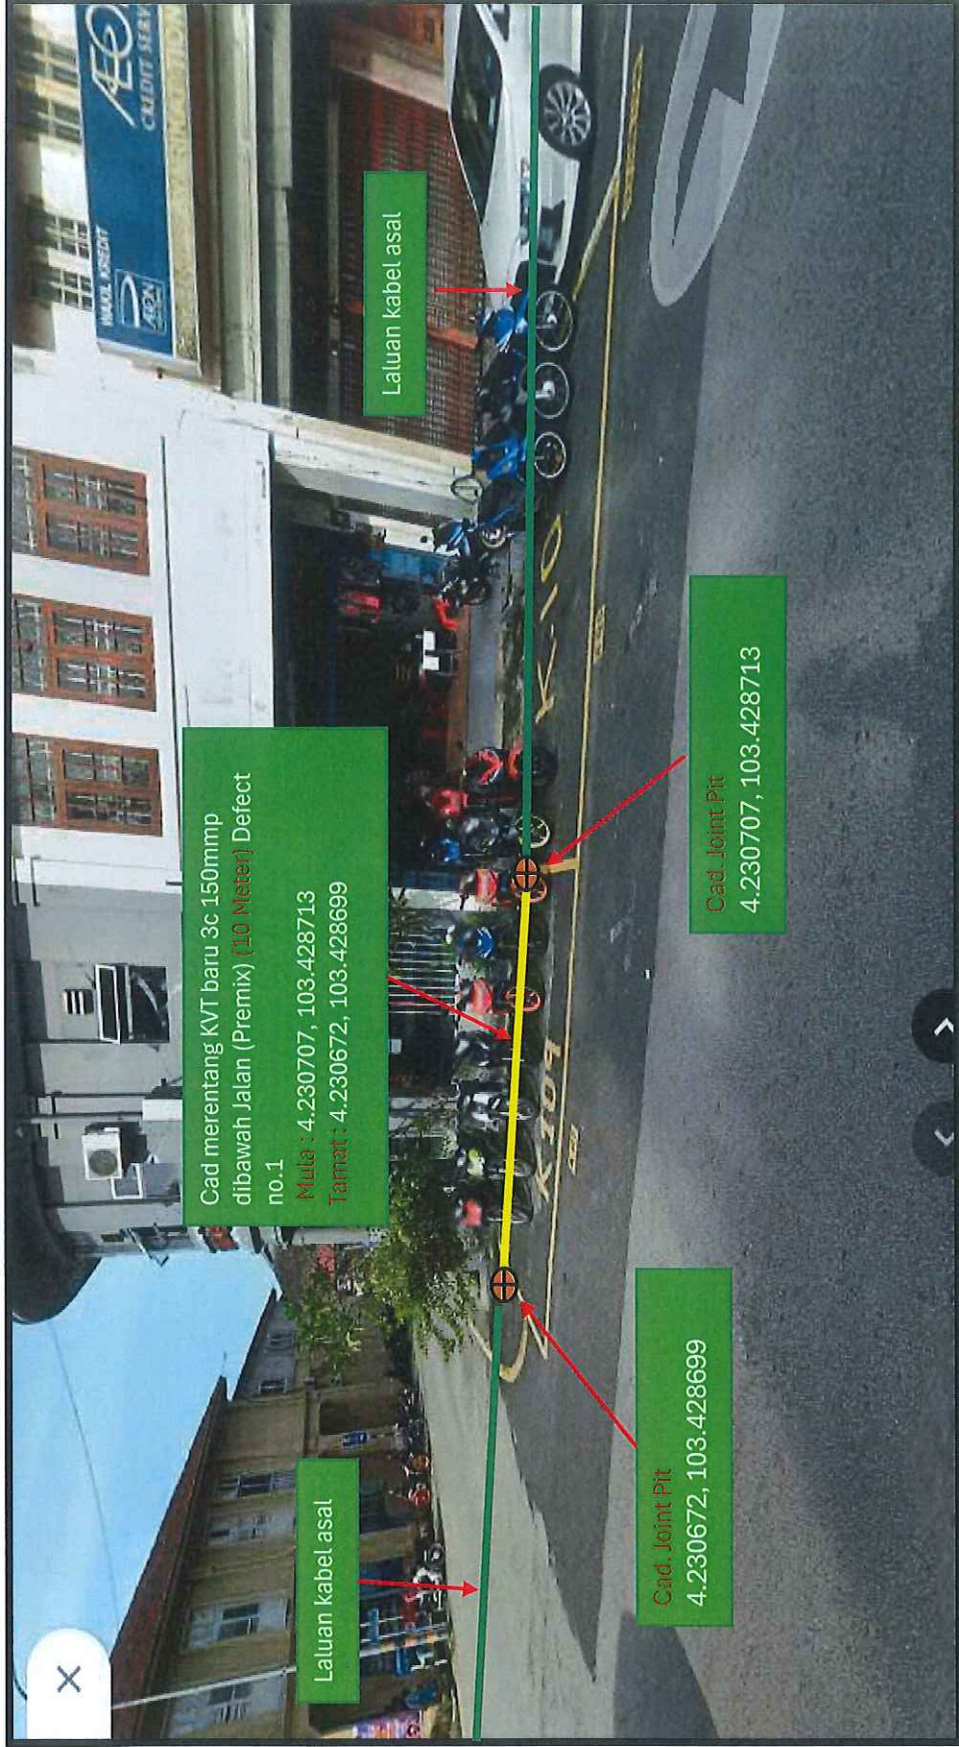

Cadangan merentang KVT baru 3x150mm, Tar (Premix)(10 Meter)

PELAN LOKASI

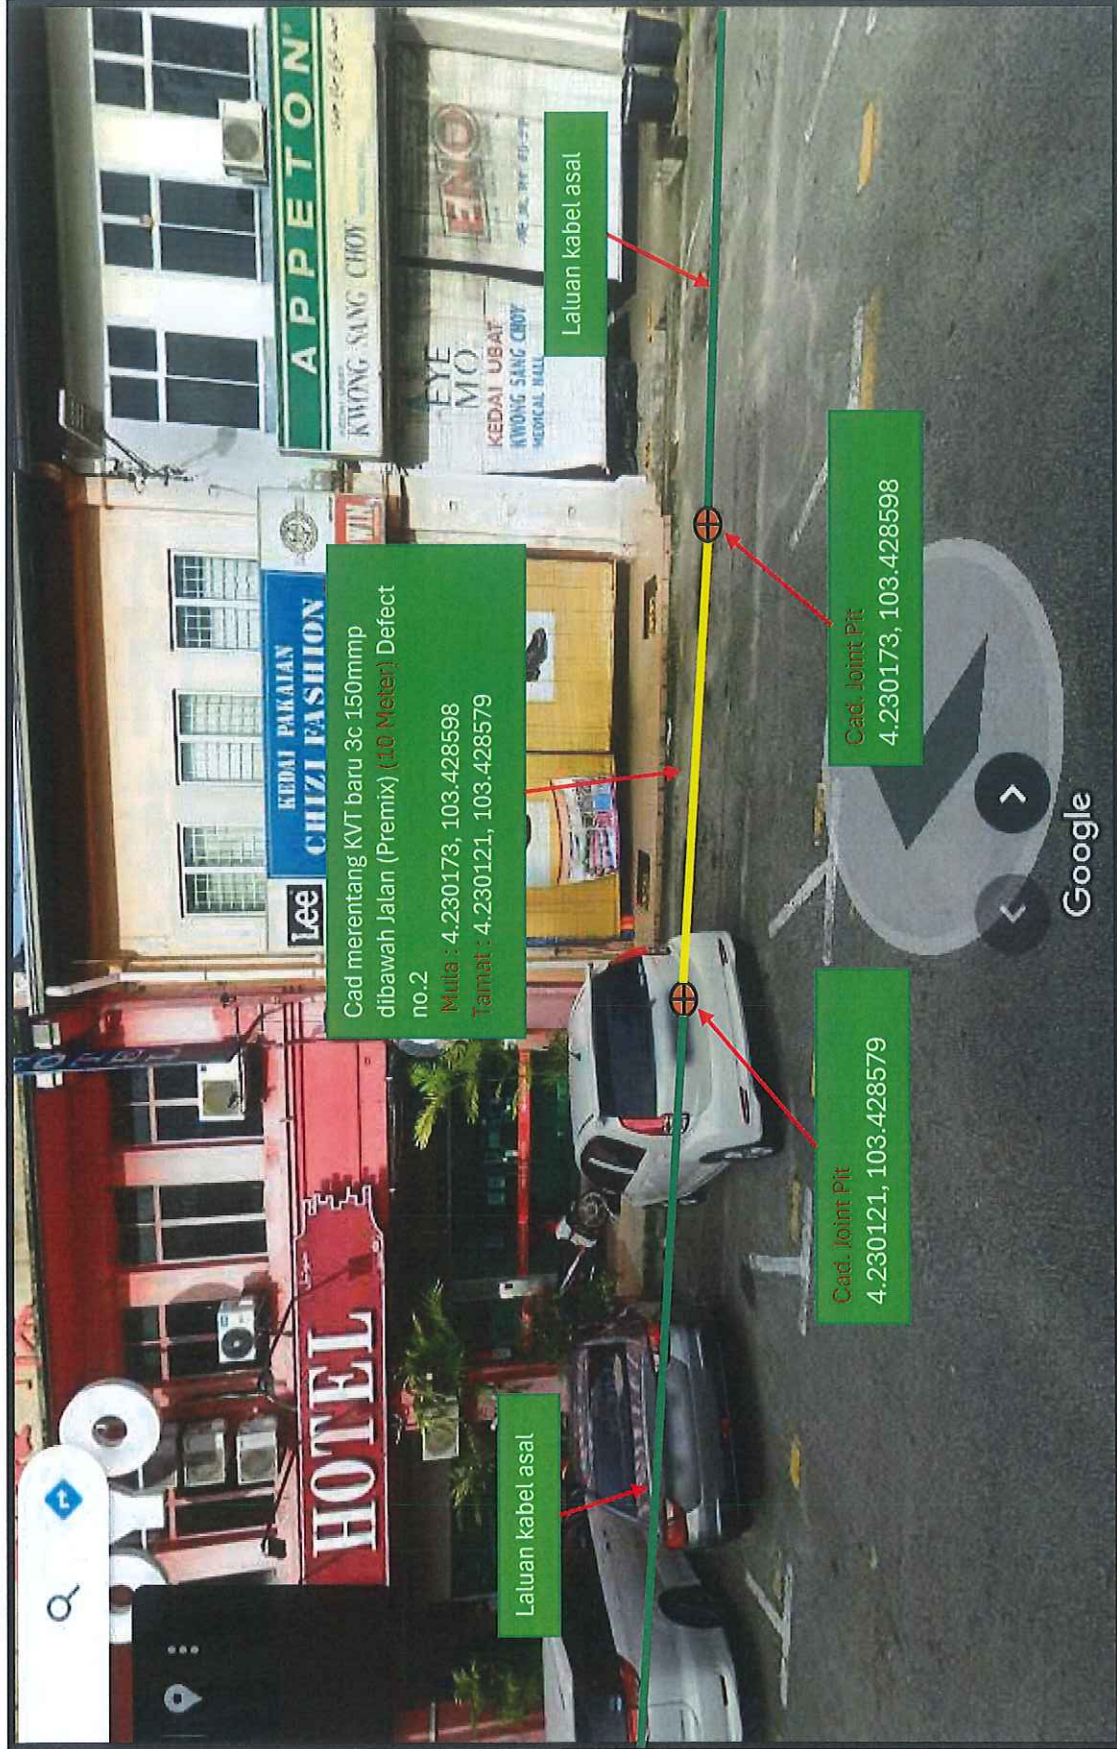

Cadangan merentang KVT baru 3x150mmp, Tar (Premix)(10 Meter)