


UNTUK KEGUNAAN LAP:
 Kelulusan diberi tertakluk kepada syarat-syarat seperti dalam surat Bil. (12) dlm LAP.W.TGH.I:3-1/2238 bertarikh... 23.05.2024


PENGURUS WILAYAH
 LAP WILAYAH TENGAH I

Kelulusan ini adalah selama dua (2) tahun sahaja bermula dari 23.05.2024. Kegagalan untuk menyiapkan kerja-kerja dalam tempoh yang ditetapkan bermakna LEMBAGA AIR PERAK berhak membatalkan dan mengubah syarat-syarat kelulusan.


h.p. Suruhanjaya Perkhidmatan Air Negeri (SPAN)

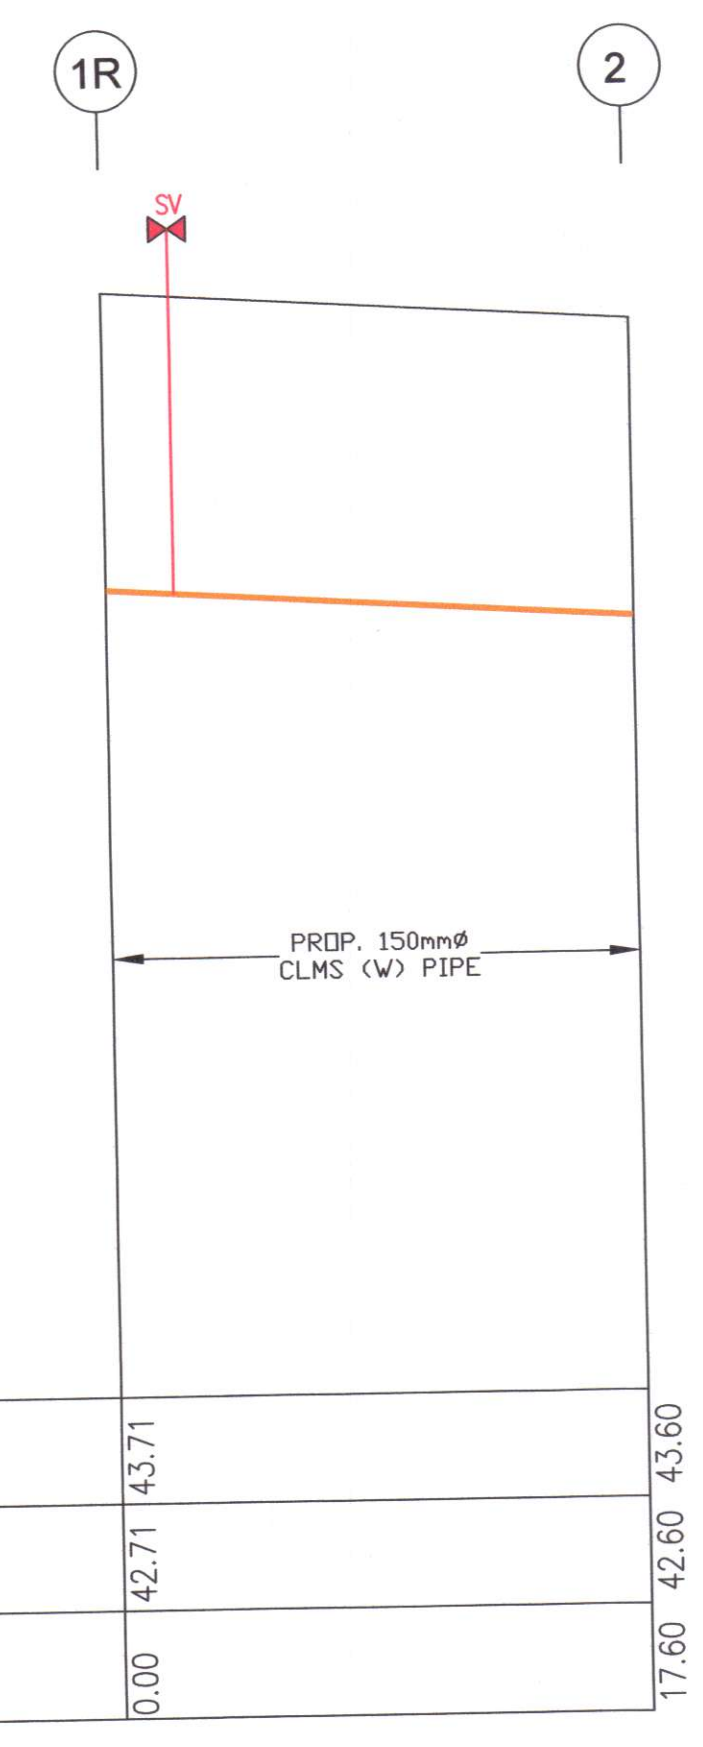


HORZ. 1 : 1000
 VERT. 1 : 100
 LONGITUDINAL SECTION 1R-2

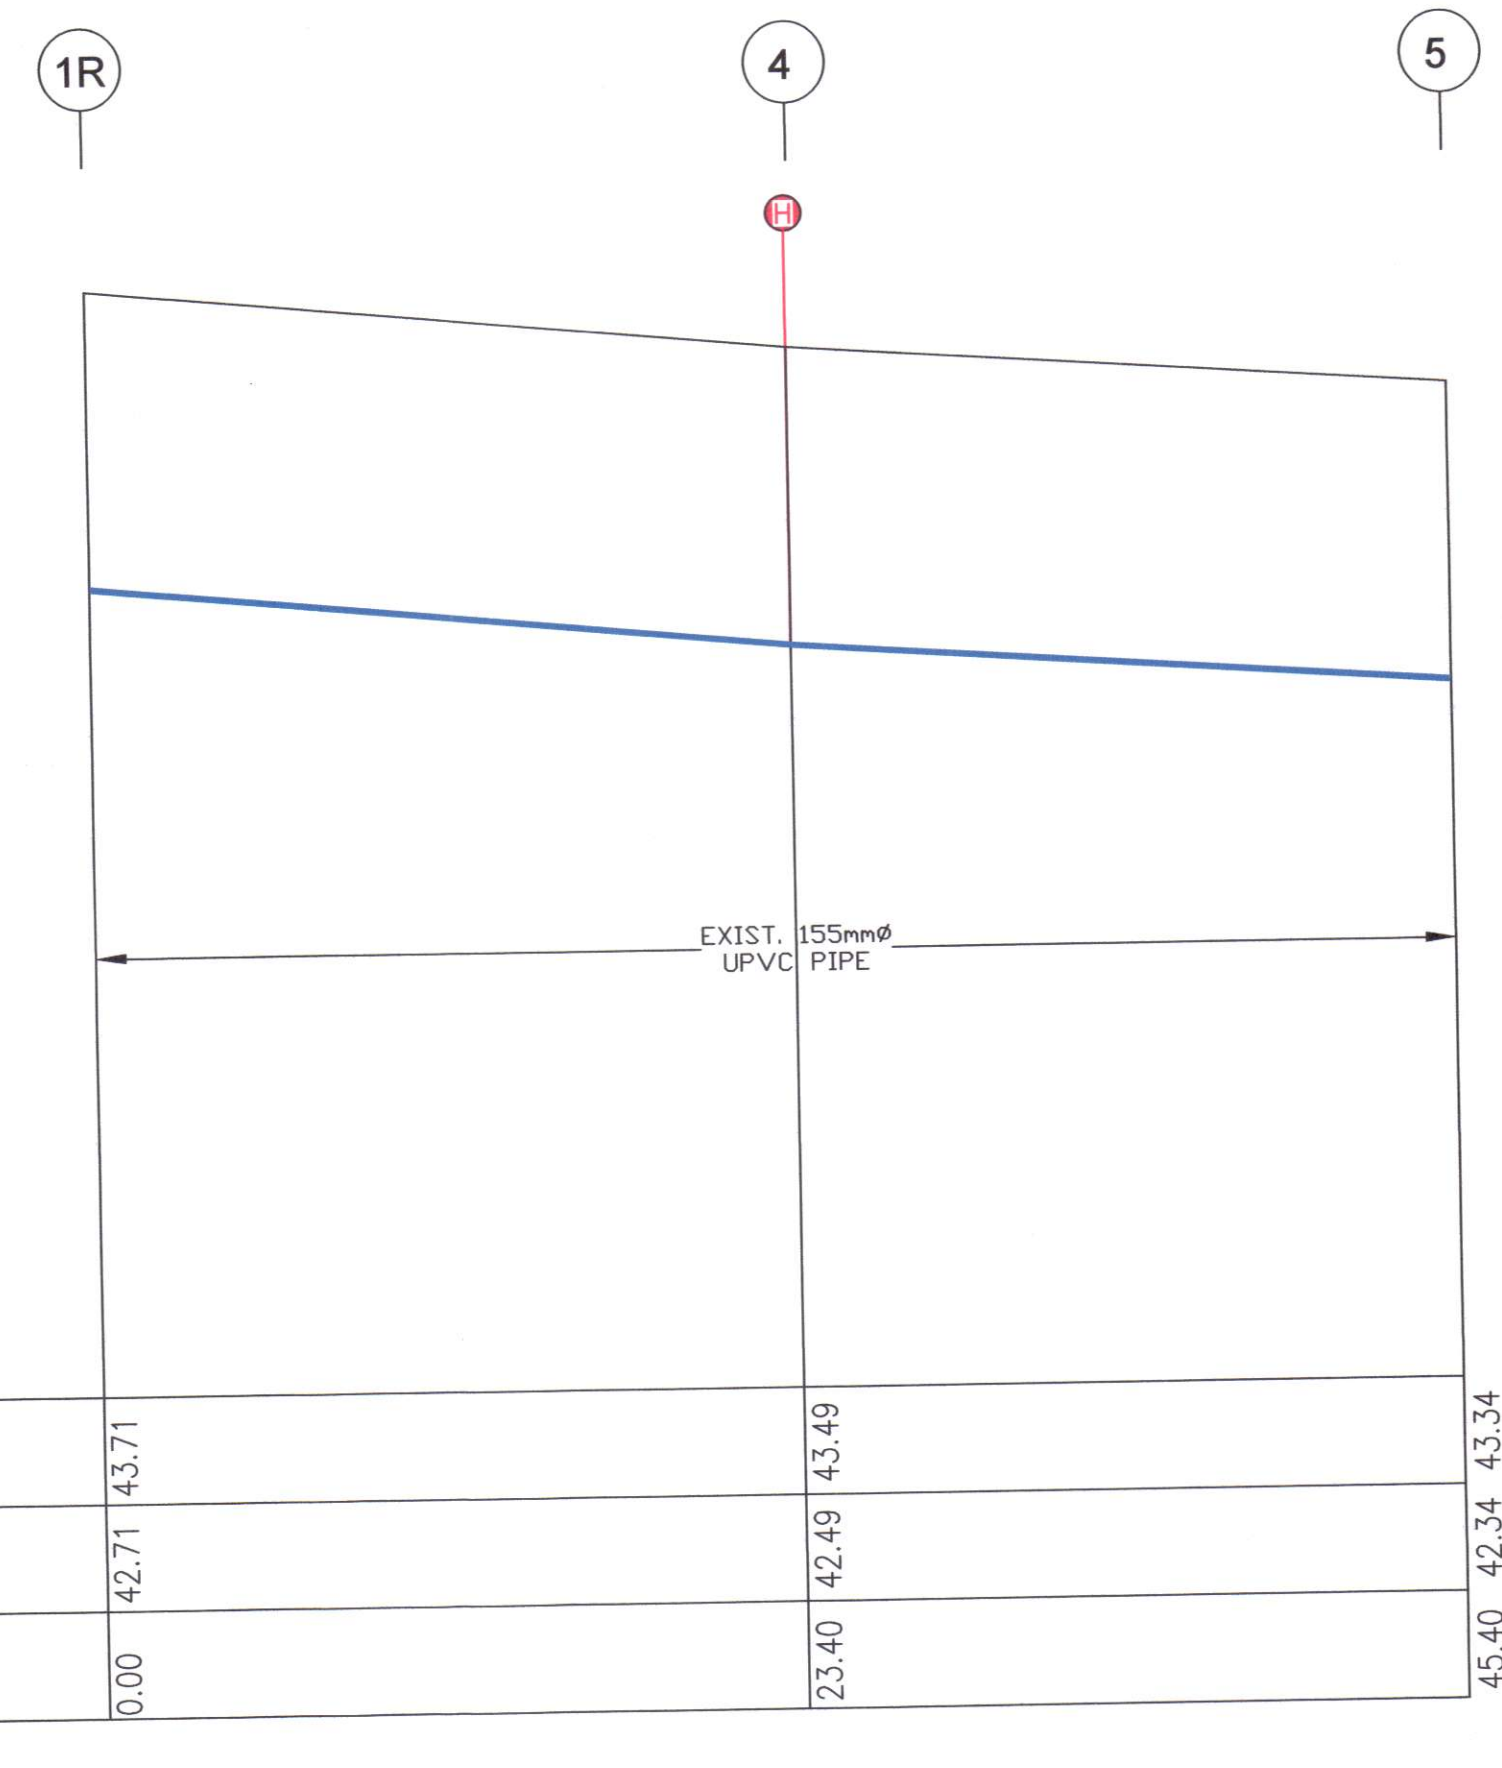

HORZ. 1 : 1000
 VERT. 1 : 100
 LONGITUDINAL SECTION 1R-4-5

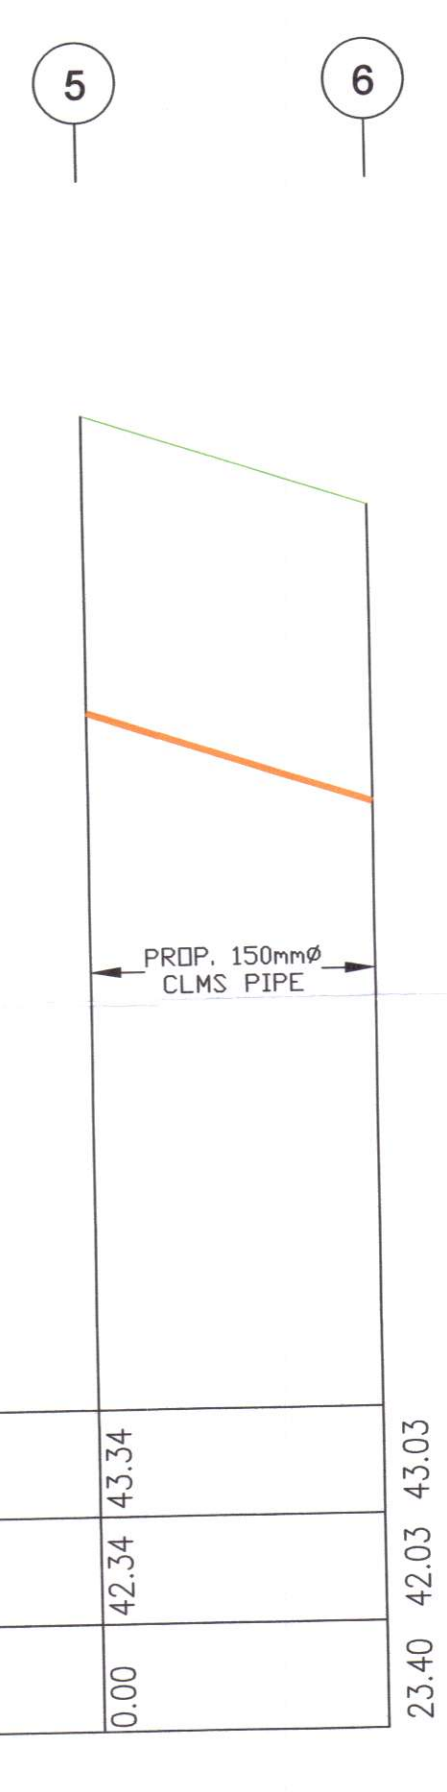

HORZ. 1 : 1000
 VERT. 1 : 100
 LONGITUDINAL SECTION 5-6

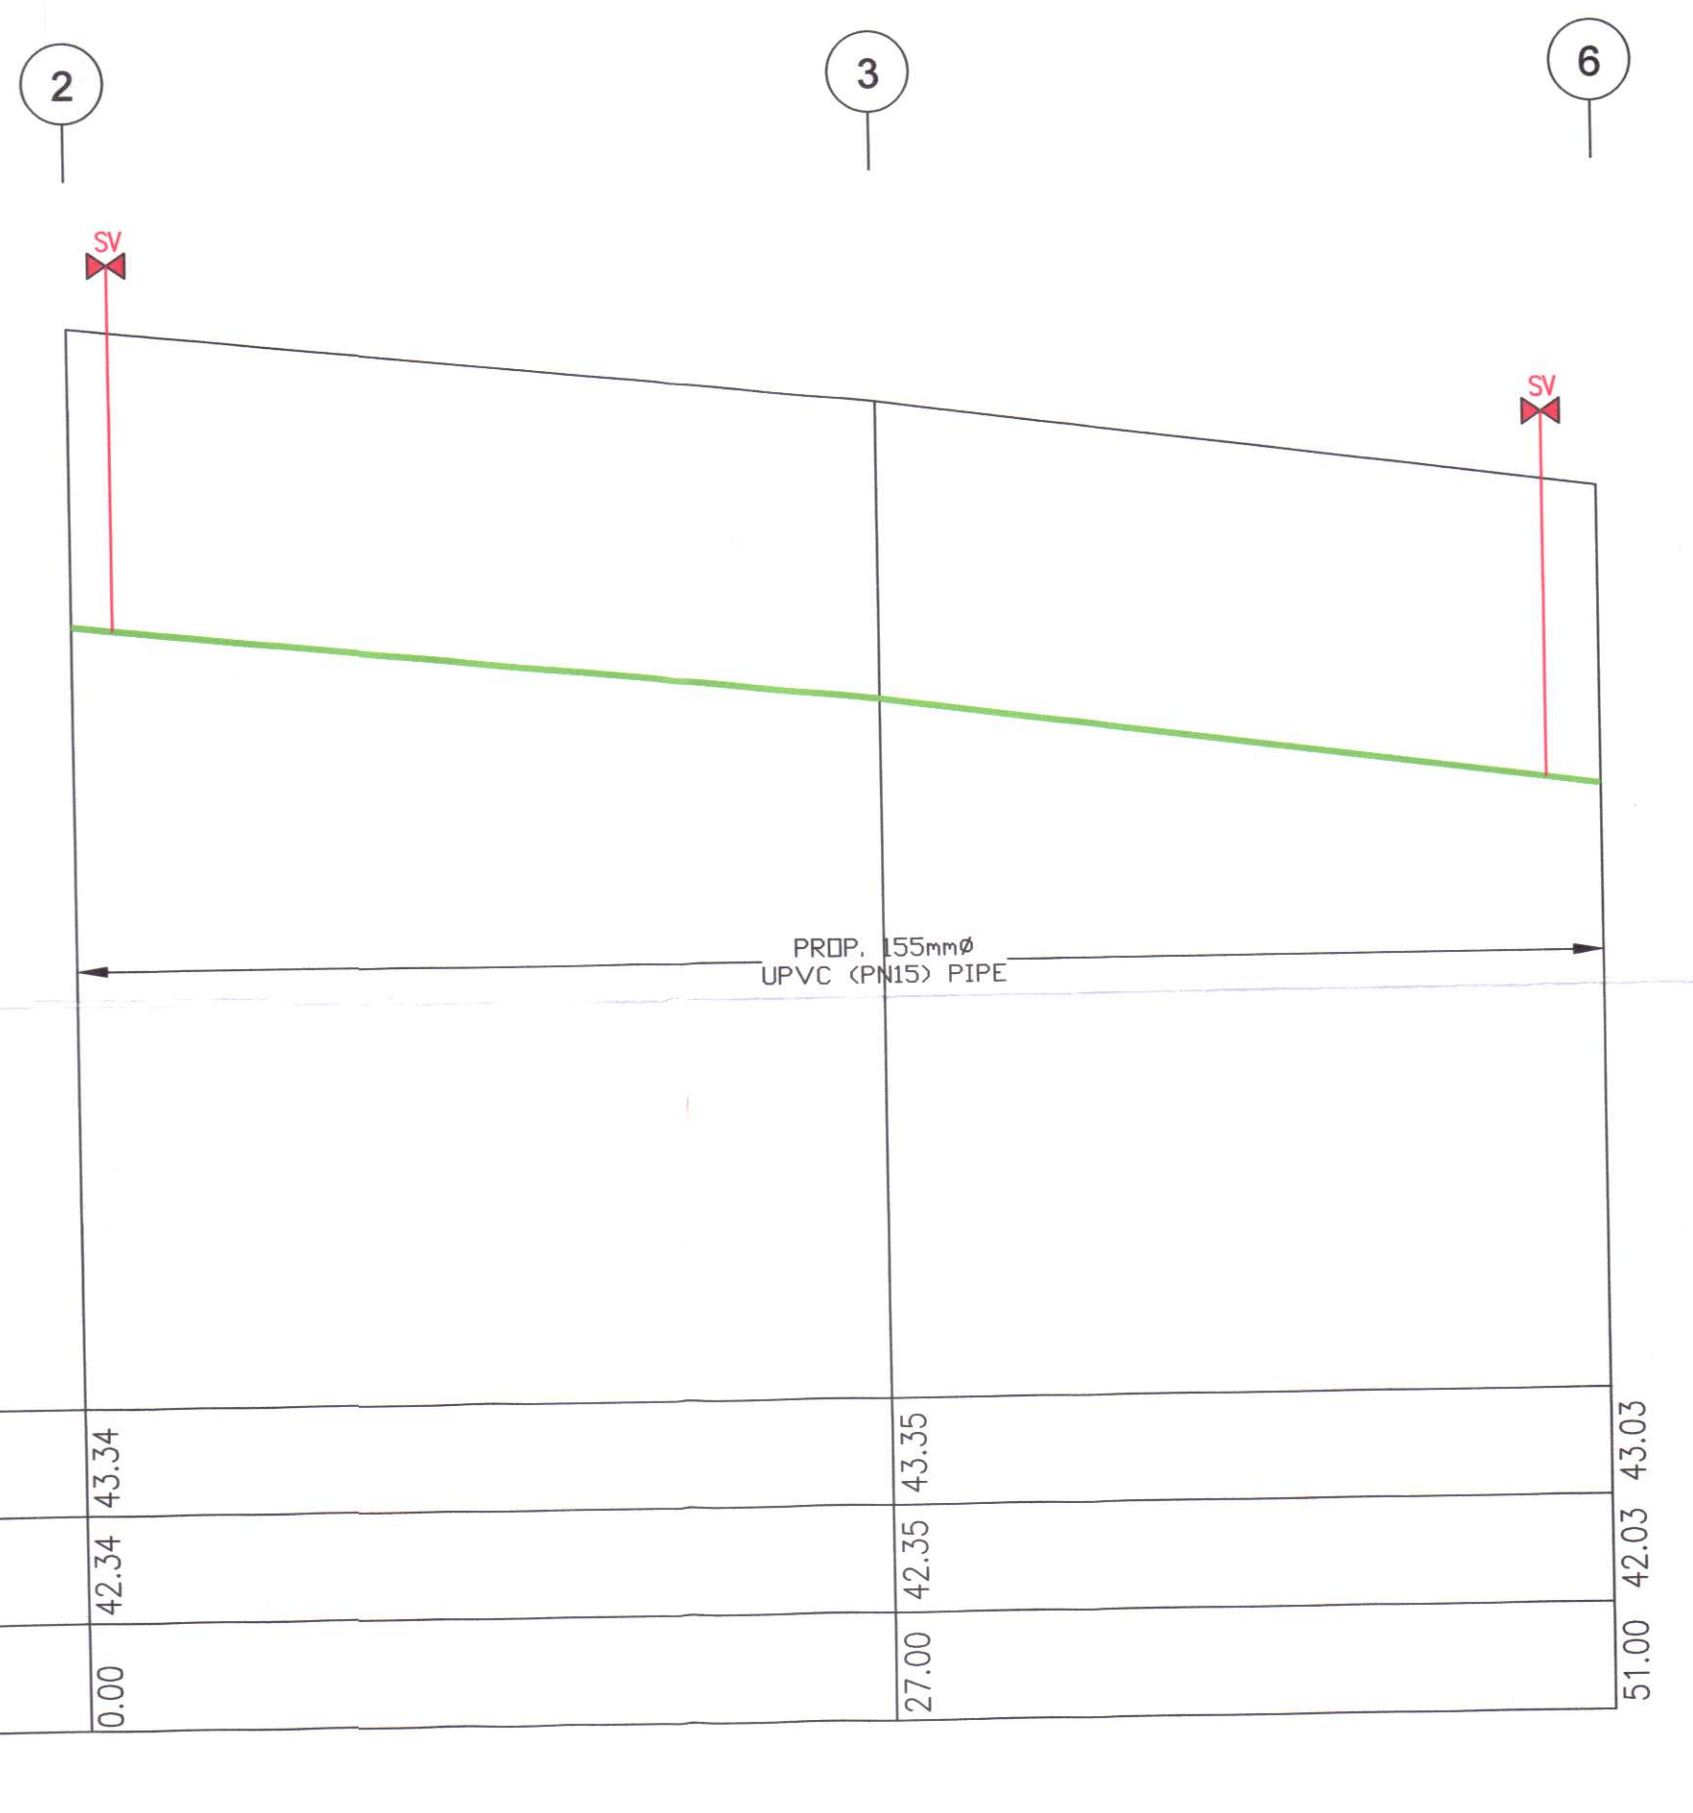

HORZ. 1 : 1000
 VERT. 1 : 100
 LONGITUDINAL SECTION 2-3-6

- LEGENDS :**
- 40' - EXISTING 40' ROAD RESERVED
 - RL43.41 - EXISTING ROAD LEVEL
 - EXISTING DRAIN
 - PROP. SLUICE VALVE
 - PROP. HYDRANT
 - PROP. AIR VALVE
 - PROP. SCOUR VALVE
 - EXST. 155mmØ UPVC PIPE
 - PROP. 150mmØ CL.M.S PIPE
 - PROP. 155mmØ UPVC (PN15) PIPE

REV.	DATE	DESCRIPTIONS	INITIAL

OWNER'S SIGNATURE:

LLC DEVELOPMENT SDN. BHD
 (917577-V)

PENGARAH

ENCIK LING THOR YUEN (DIRECTOR)
 NO. IC : 790416-08-5597

LLC DEVELOPMENT SDN. BHD.
 NO.4, JALAN HARVEY, TAMAN SITIAWAN,
 32000 SITIAWAN, PERAK DARUL RIDZUAN.
 No. Tel : 05-6927788 No. Fax : 05-6927778

PROJECT:

CADANGAN RETIKULASI AIR BAGI CADANGAN PEMBANGUNAN PERUMAHAN 4 UNIT RUMAH BERKEMBAR (SEMI-D) 2 TINGKAT DI ATAS LOT 6257S, JALAN OH CHENG KEAT, BANDAR IPOH, DAERAH KINTA, PERAK DARUL RIDZUAN UNTUK TETUAN LLC DEVELOPMENT SDN. BHD.

TITLE:

- LONG SECTION LAYOUT PLAN

ENGINEER'S SIGNATURE:

I hereby certify that these details are in accordance with the water supply enactment and by laws and accept full responsibility for the design and supervision of the works.



Ir. FELIX YEE CHEZE KWANG
 M.Sc. (Surrey, UK), B.Eng. (Hert. UK), P. Eng. MEM

T. S. YEE & ASSOCIATES
 CONSULTING ENGINEERS-JURUTERA PERUNDING
 62-C, JALAN LEONG SIN NAM
 30300 IPOH,
 PERAK DARUL RIDZUAN,
 MALAYSIA
 TEL. No. : 05-254 4129
 Email Add : tsyee96@gmail.com

DESIGNED BY	NURUL	SCALE
DRAWN BY	NURUL	AS SHOWN
CHECKED BY	Ir. FELIX YEE CHEZE KWANG	
DATE	23 MAY. 2024	

CAD FILE NAME :
 DRAWING NO.
 T/Y/20001/LLC/LOT6257S/WRa-LS