

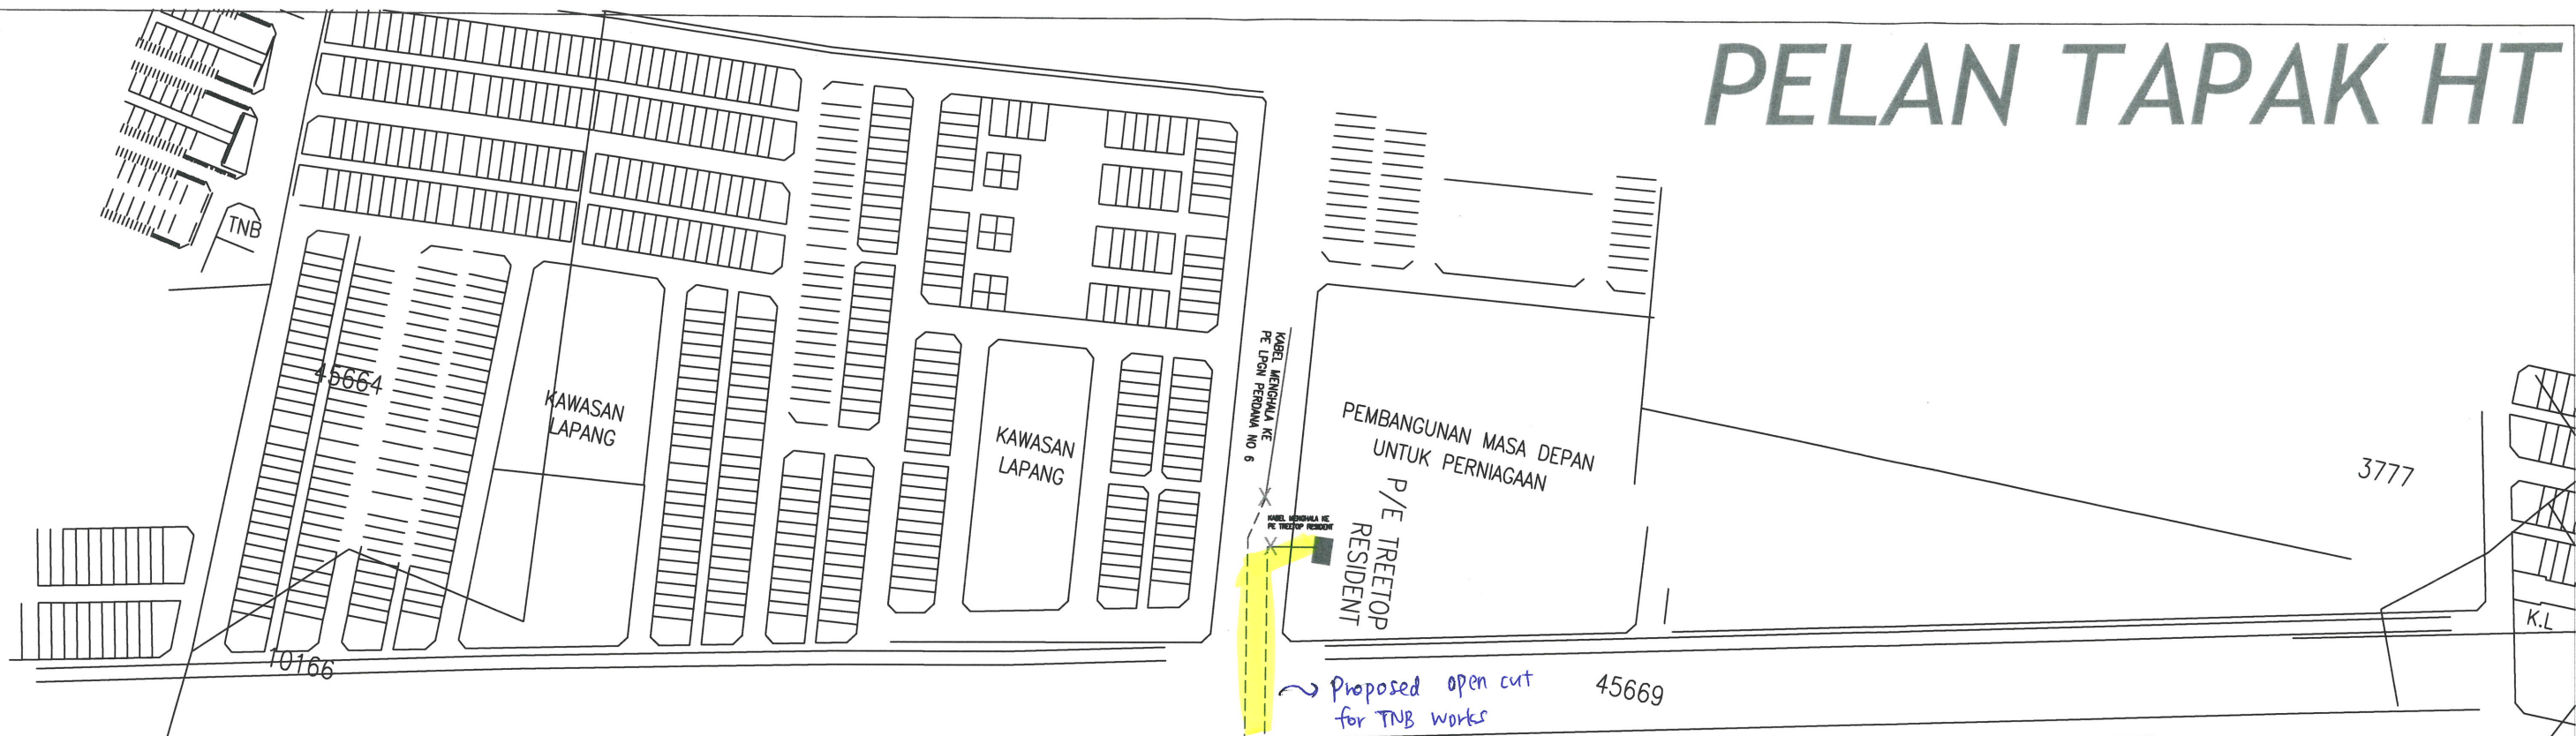
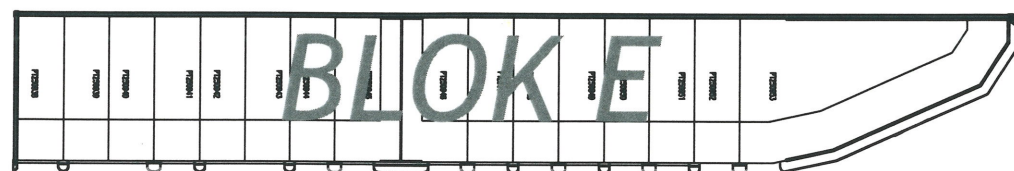
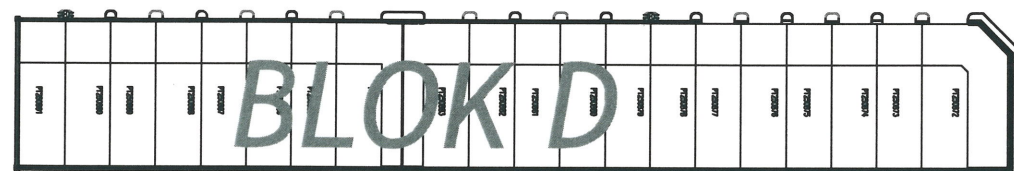
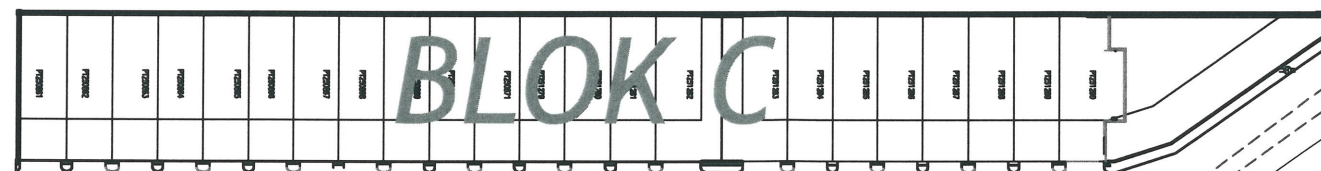
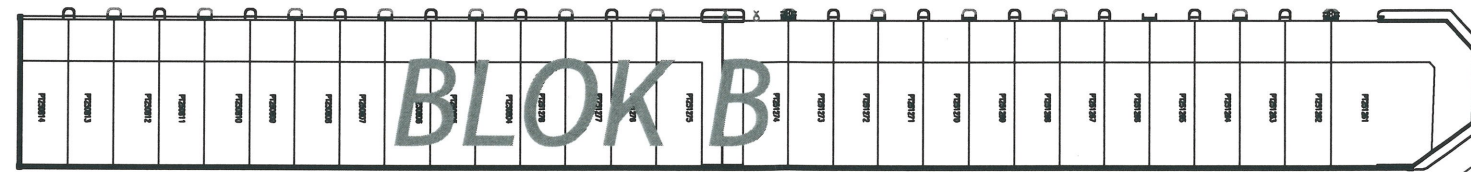
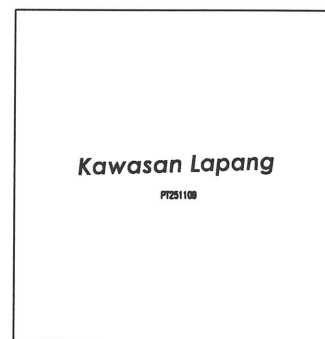
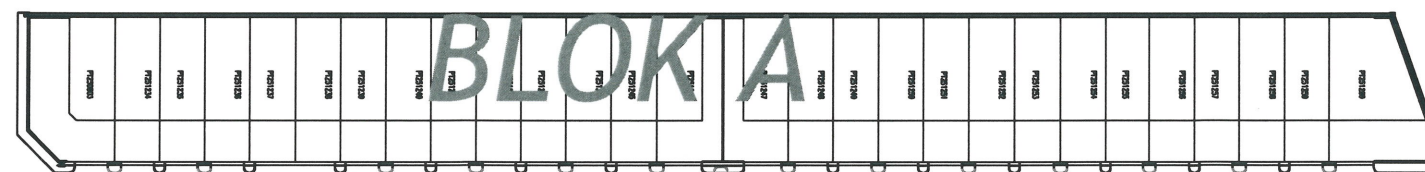
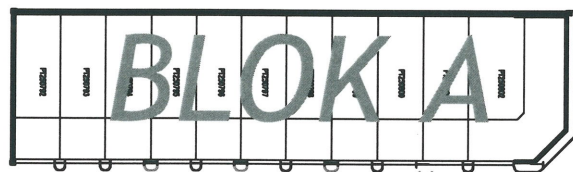


# PELAN TAPAK HT

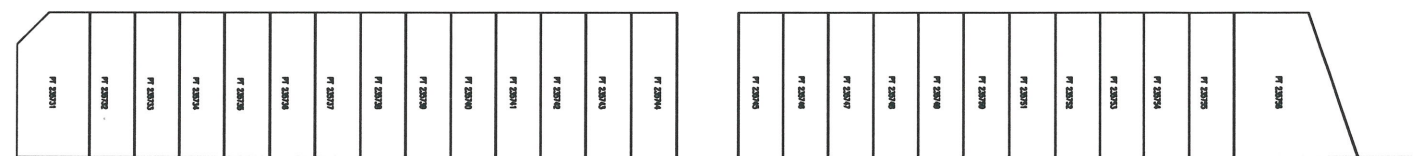


SHOP OFFICE (22'X70')

SHOP OFFICE (22'X70')

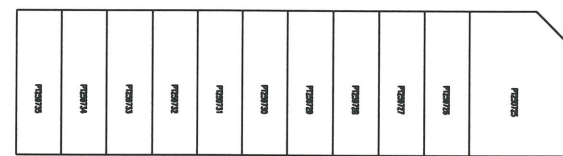

CAD IPO 5457  
Kawasan Lapang

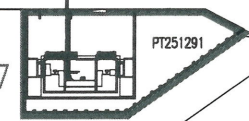

**TENAGA NASIONAL BERHAD**  
ALL RIGHTS RESERVED  
 LUKSAN NI TIDAK BOLEH DI BAHAS AT  
 TANPA KEBERASAN DARI JURUTERA  
 TENAGA NASIONAL BERHAD

Kawasan : Daerah :  
 No Fail : D-IPO-C24-5457

PERMOHONAN BEKALAN ELEKTRIK KE CADANGAN MEMBINA SKIM PERUMAHAN FASA 1 YANG MENGAJUNGI 1) 116 UNIT RUMAH TERES KLUSTER 2 TINGKAT DI PLOT 1 - PLOT 14, PLOT 43 - PLOT 70, PLOT 95 - PLOT 122, PLOT 149 - PLOT 178 & PLOT 211 - PLOT 226-212 UNIT PENCAWANG ELEKTRIK PADAT DI PLOT 227 - PLOT 228 DI ATAS LOT 15283 (GRN 56307), CHEMOR, MUKIM HULU KINTA, DAERAH KINTA, PERAK DARUL RIDZUAN UNTUK TETUAN FALIM DEVELOPMENT SDN. BHD

ALL RIGHTS RESERVED  
 LUKSAN NI TIDAK BOLEH DI BAHAS AT  
 TANPA KEBERASAN DARI JURUTERA  
 TENAGA NASIONAL BERHAD

Pindaan

Diulis : AMRI  
 Disemak : SHUHALMI  
 Diluluskan : RAJA NURULHANI  
 Tarikh : 01/7/2024