



NO. PROJEK : D-TPG-C25-4431

TAJUK :
 CADANGAN PINDAAN DAN TAMBAHAN BAGI 1 UNIT KILANG 2 TINGKAT DENGAN PELJABAT 3 TINGKAT KEPADA KILANG SEDJADA DI ATAS LOT 10563, JALAN PERUSAHAAN 3, KAWASAN PERUSAHAAN KAMUNTING, MUKIM ASAM KUMBANG, DAERAH LARUT MATANG , PERAK DARUL RIDZUAN.
 (SN NO : 12000147666)
 (GPS NO : 4.898494, 100.708663)

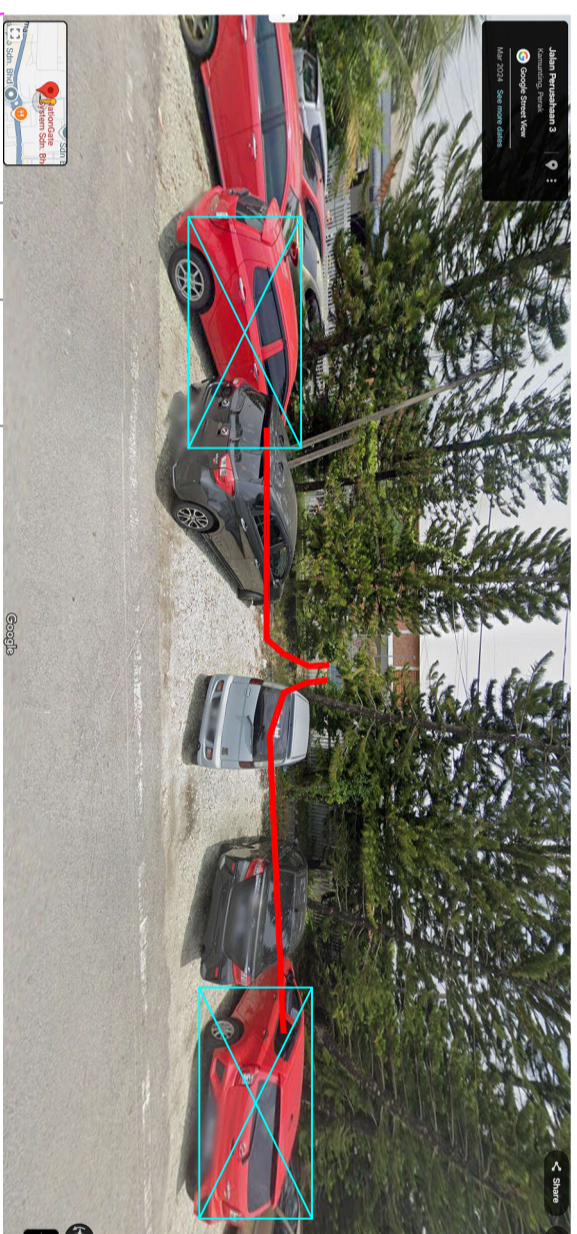

GPS NO : 4.898550, 100.708803

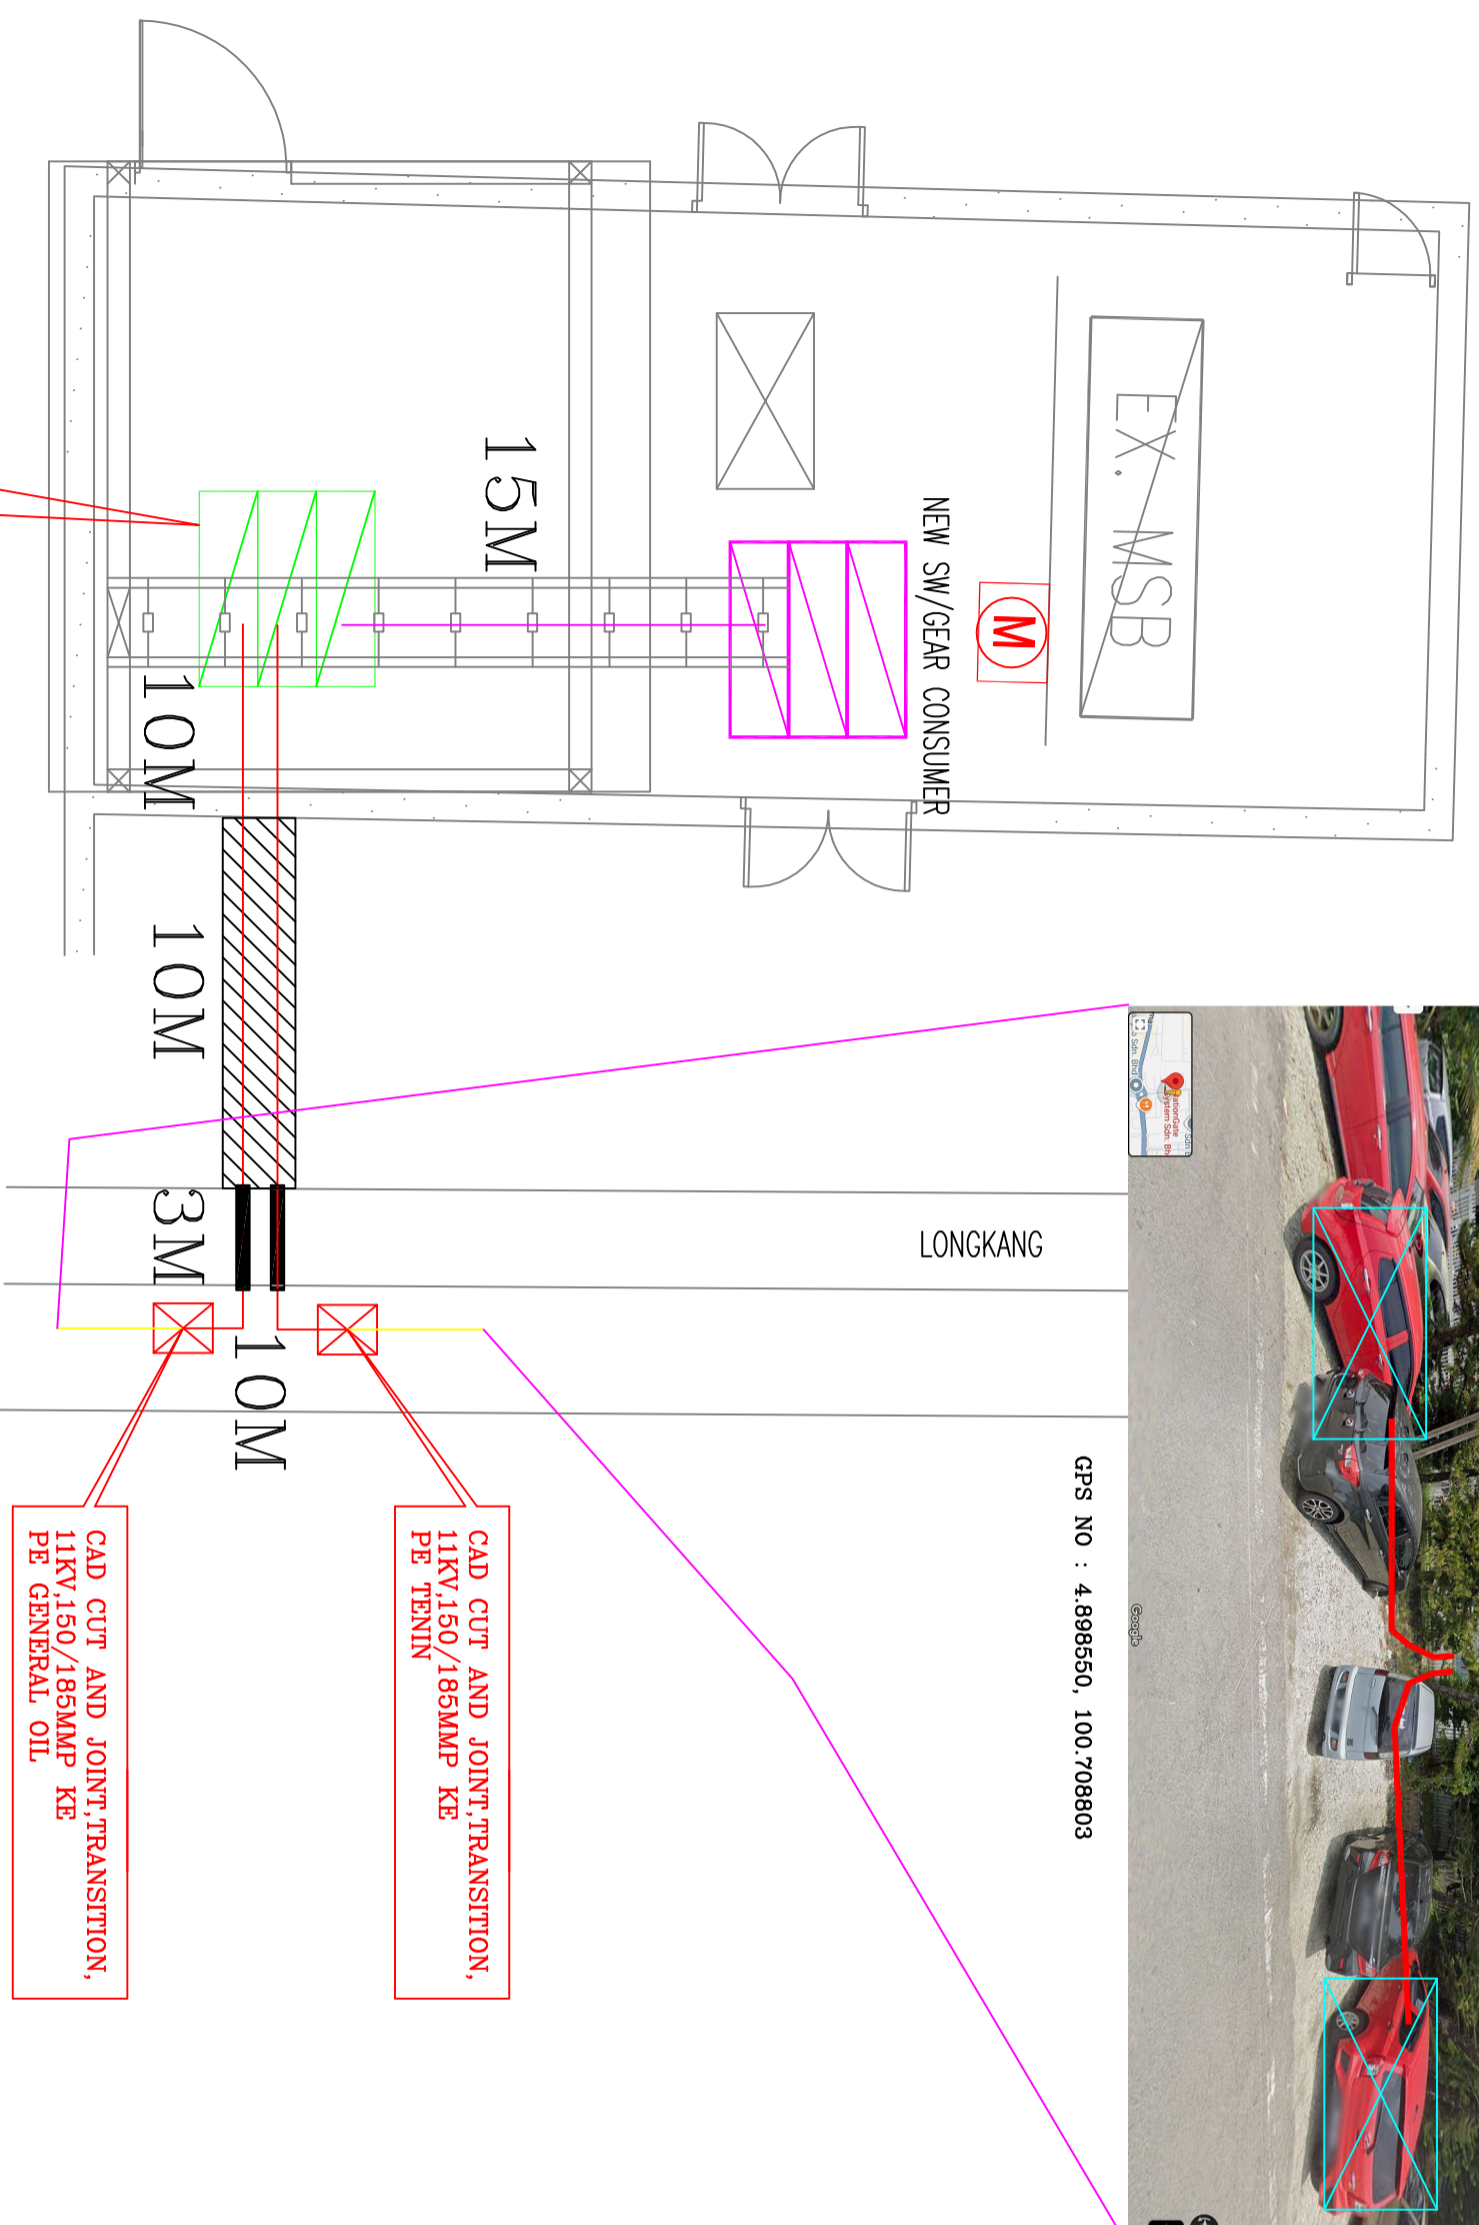

- PE TPG GARMENT (CF OPTO) CAD MEMASANG:-
- 2 UNIT VCB,11KV,600/300/5A, OCEF,A-1
 - 1 UNIT VCB,11KV,600/300/5A,VT,MTRG,B2B, CT200/5A
 - 1X 3C UG KABEL XLPE 240MMP KE VCB PENGGUNA
 - 2 UNIT BATTERY & CHARGER,30V
 - 1 UNIT RCB

CAD CUT AND JOINT,TRANSITION,
 11KV,150/185MMP KE
 PE TENIN

CAD CUT AND JOINT,TRANSITION,
 11KV,150/185MMP KE
 PE GENERAL OIL

PETUNJUK:-

⊗ JOINT STHRU

— CAD KABEL HT 11KV



KAWASAN	TAIPING
NEGERI	PERAK D.R.
DILUKIS	MUHAMMAD HAZIMIN
DISEMAK	EN MOHD FAIRUZ FAHMI
DILULUSKAN	EN MOHAMMAD ZUBAIRI
PERKARA	PELAN TAPAK
NO LUKISAN	D-TPG-C25-4431
TARIKH	08.08.2025