




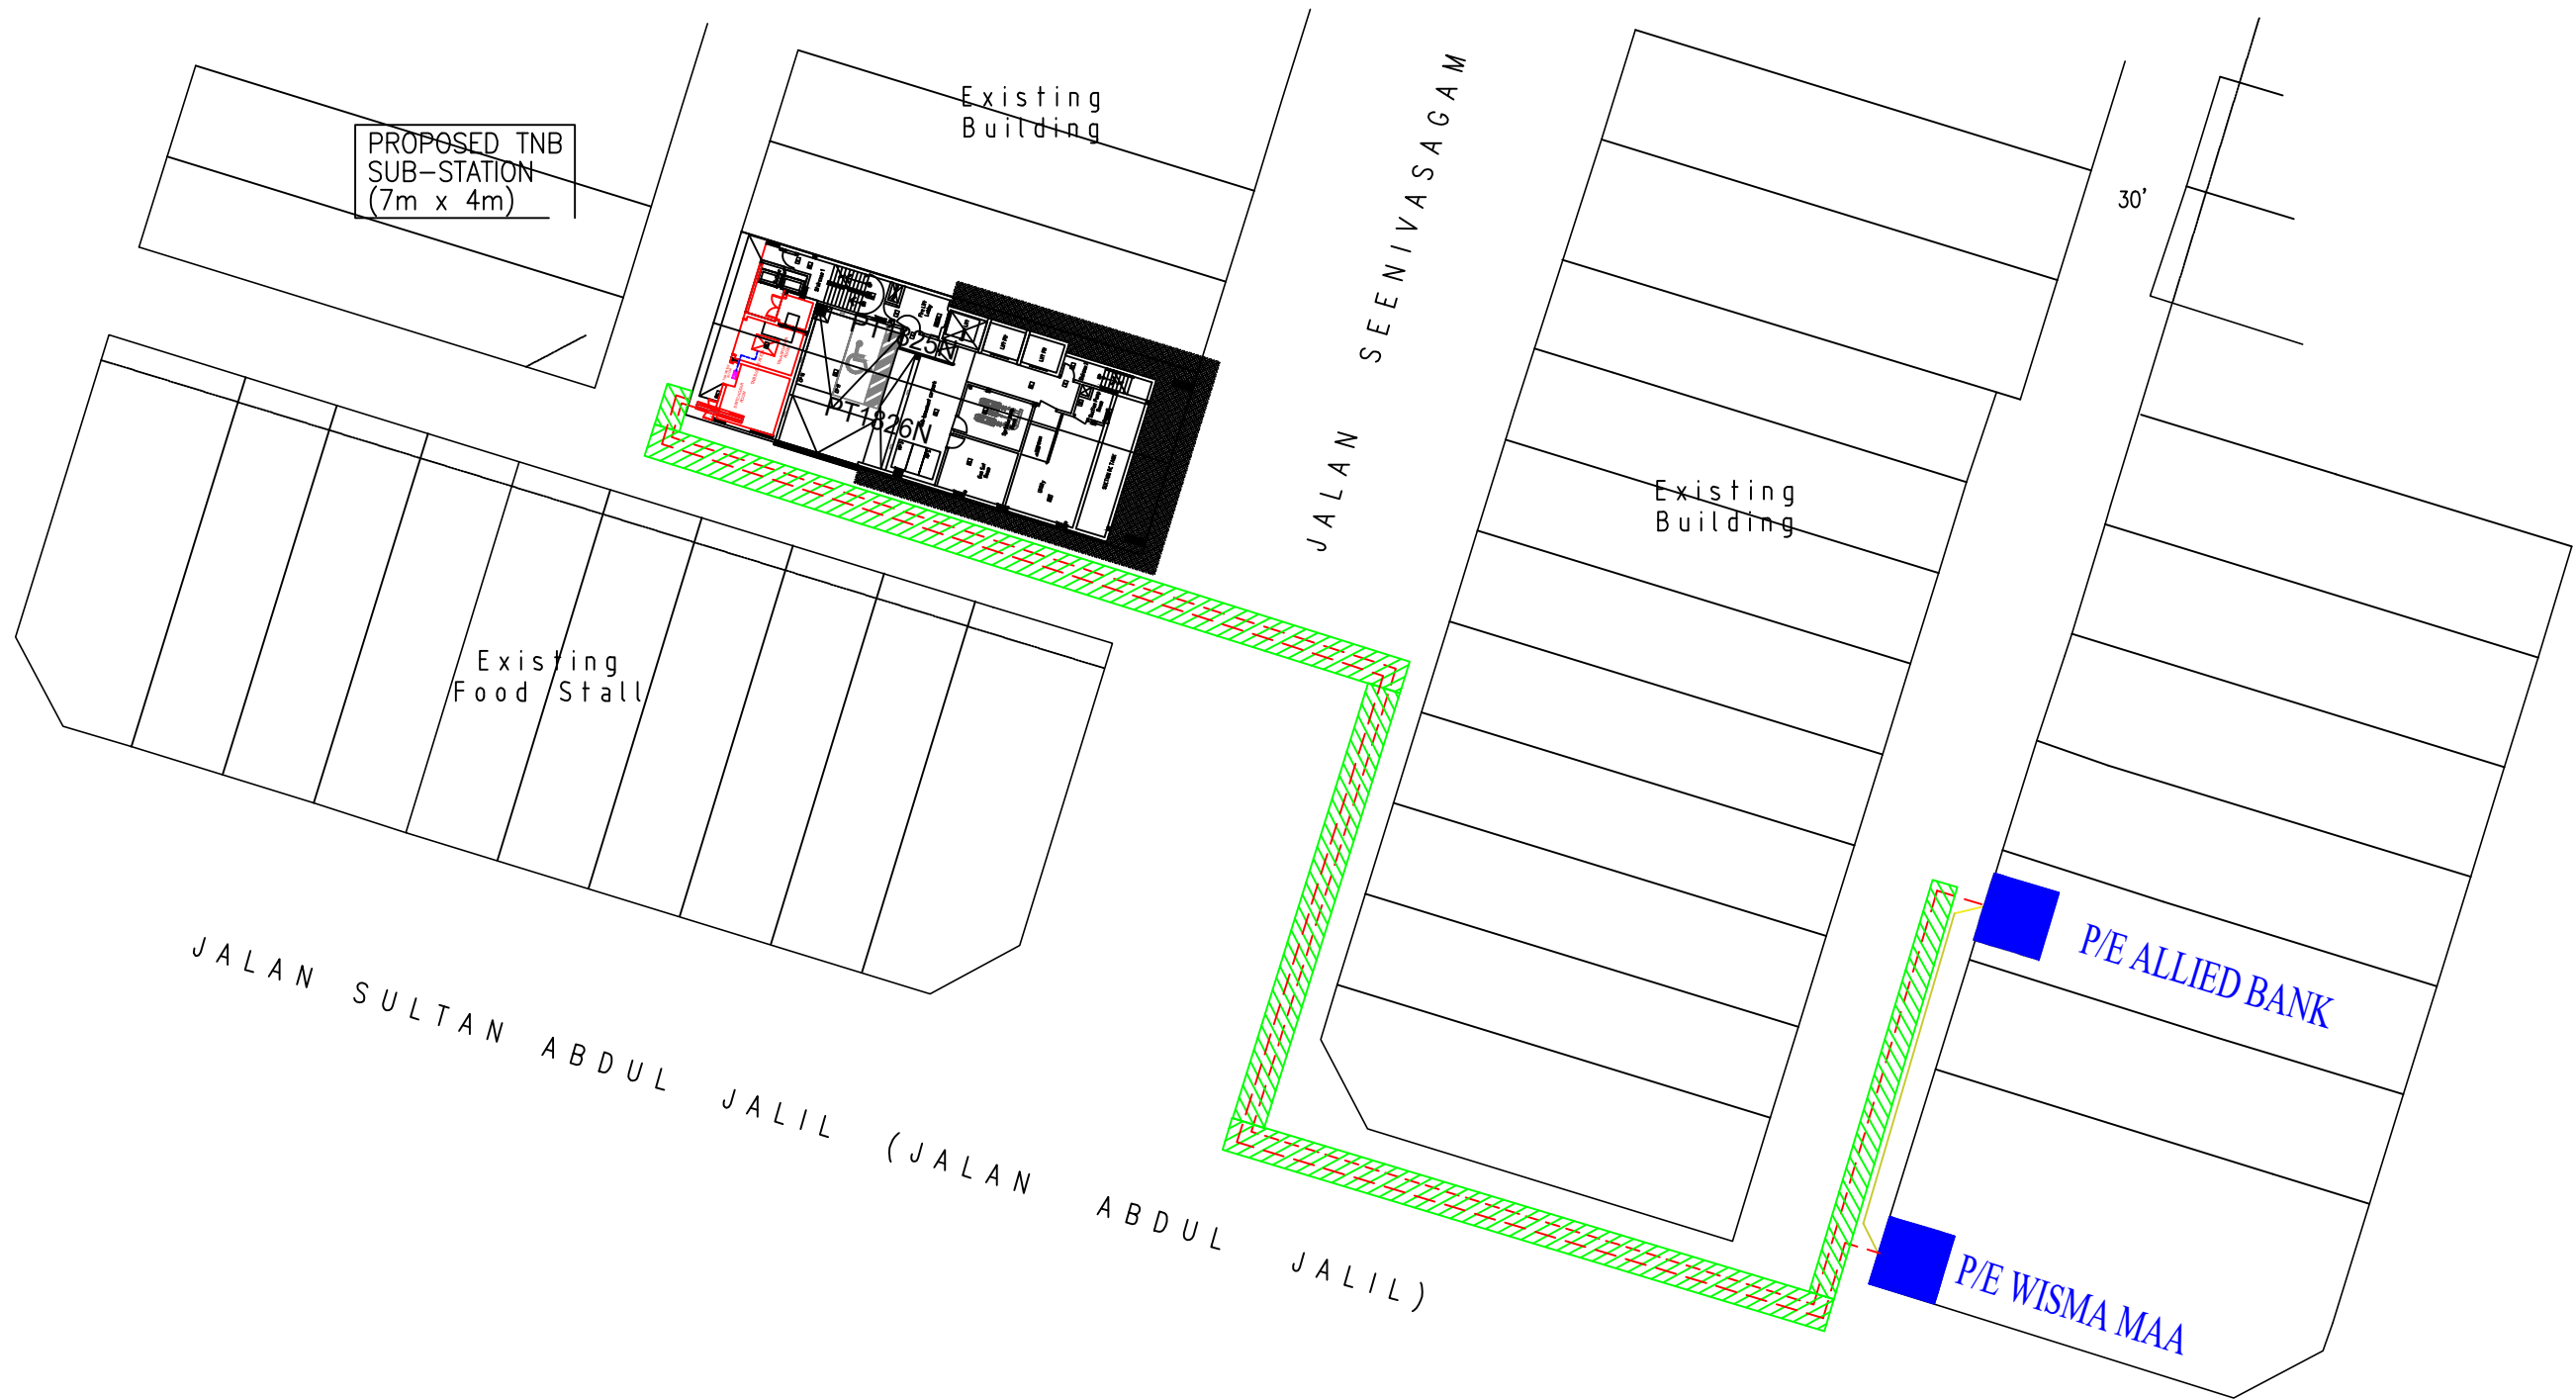


# PELAN TAPAK KABEL HT



### Cadangan

-  Kabel B/Tanah KVT 240mmp x 3 teras xlpe alum (11kV)
-  Kabel B/Tanah 7x500mmp x 1 teras PVC/PVC cu (1kV)
-  Paip corrugated 150mmp

Petunjuk: Sediada

-  Meter Kiosk
-  Potong dan tarik keluar kabel sediada



Kawasan: Daerah  
No. Fail: IPO 5383

BEKALAN ELEKTRIK KE CADANGAN MEMBINA SEBUAH BANGUNAN HOTEL 7 TINGKAT (48 BILIK) 1 TINGKAT SUB-BASEMENT DI ATAS LOT 1825N & LOT 1826N DAN TEMPAT LETAK KERETA TERBUKA DI ATAS LOT 7995N & PT285982, JALAN SEENIVASAGAM, BANDAR IPOH, DAERAH KINTA, PERAK DARUL RIDZUAN UNTUK TETUAN CHOO BEE HOLDING SDB.BHD.

ALL RIGHTS RESERVED  
LUKISAN INI TIDAK BOLEH DIUBAHSAUAI TANPA KEBENARAN DARI JURUTERA TENAGA NASIONAL BERHAD

Pindaan	Dilukis : ALIAS	Diluluskan : RAJA HANI
	Disemak : SHUHALMI	Tarikh : 08/08/2023
	No. Lukisan :	C/IPOH/PTAPAK/IPO 5383