


PELAN LALUAN KVT

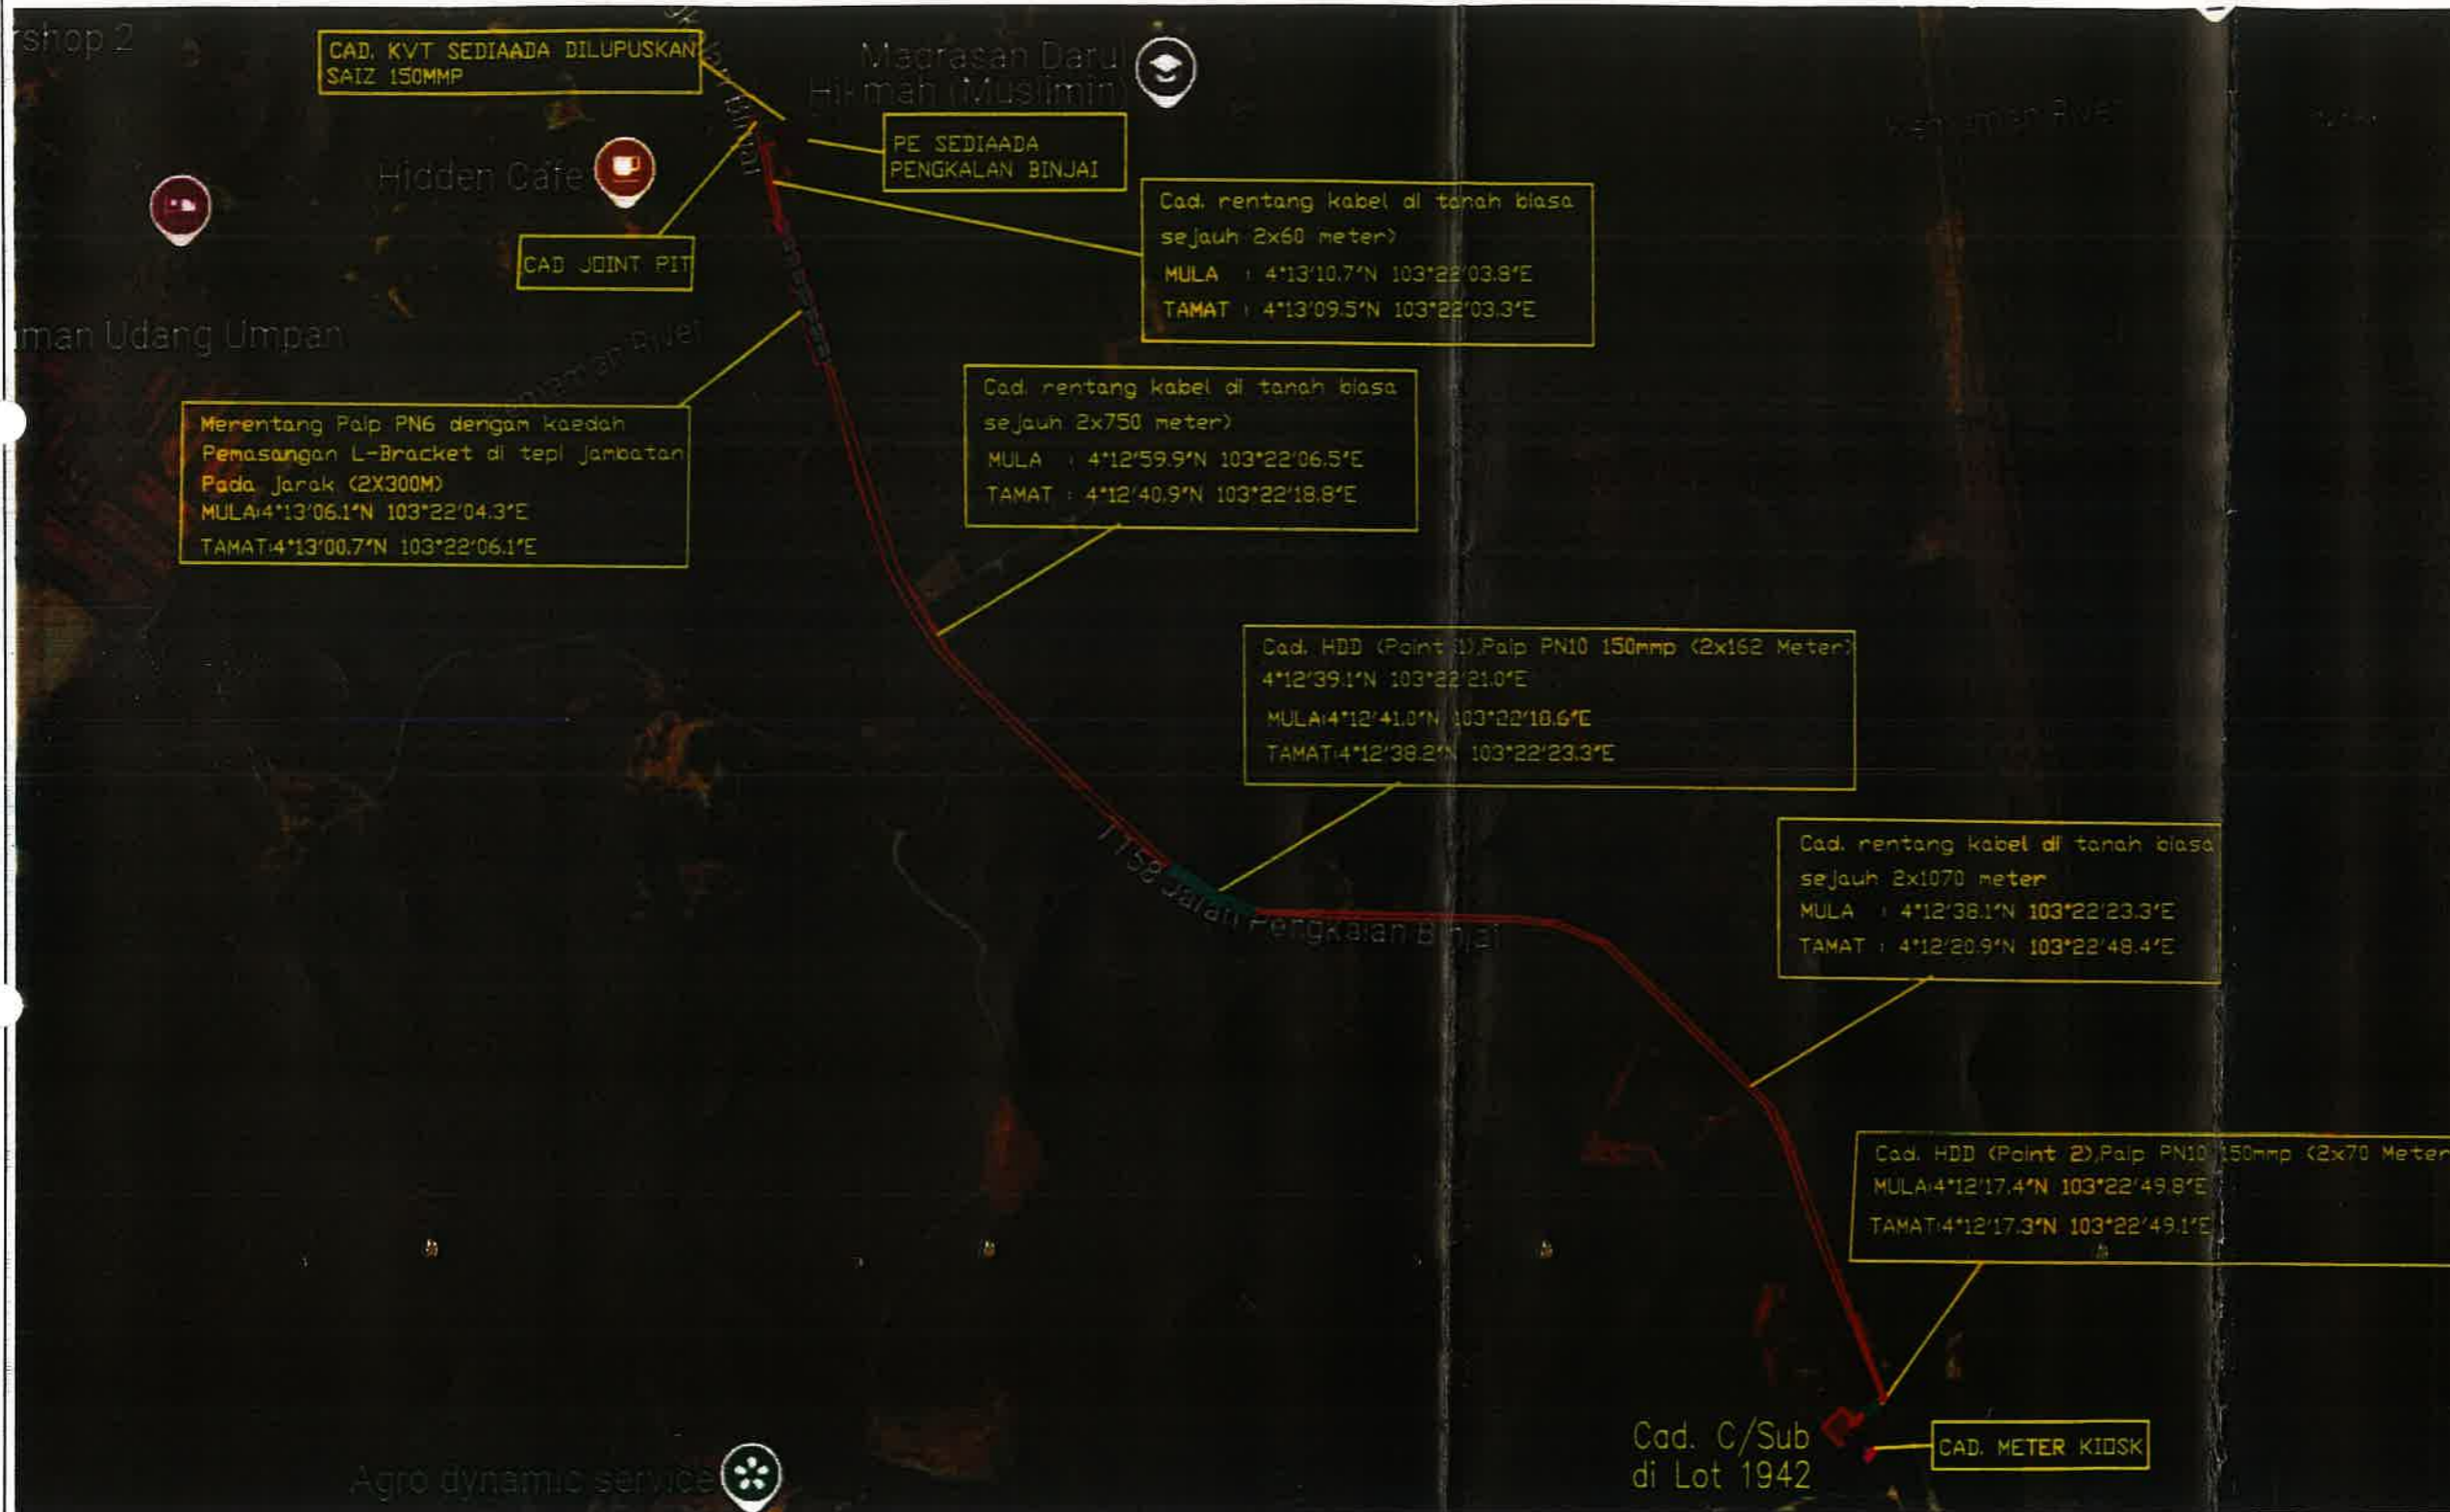

LEGEND :

- CAD KVT 150MMP 3C,11kV,XLPE.AL.
- CAD KVR 70MMP 4C,1KV,XLPE.AL.
- CADANGAN JOINT PIT
- CAD HDD PAIP PN10 (150MMP)
- CAD PAIP PN10 (150MMP) DIGANTUNG PADA L BRACKET
- - - CAD KVT 150MMP DI LUPUSKAN
- ✓ CAD L BRACKET DI JAMBATAN
- PENCAWANG ELEKTRIK SEDIAADA
- PENCAWANG ELEKTRIK BARU
- METER KIOSK

Mohd Yusri Bin Ab. Latib
Ketua Aset / Jurutera Kanan
Supply Planning 11kV & LV - Terengganu
Asset Planning & Performance Zone
Kelantan / Terengganu
Engineering Distribution Network, TNB



	NAME
DRAWN BY	Riduan
CHECKED BY	Alina
APPROVED BY	Mohd Yusri

TITLE :
BE KE MADRASAH RIBAT AL-ASYRAF
PONDOK MAK LAGAM, KEMAMAN
TERENGGANU

SCALE : n.t.s.