



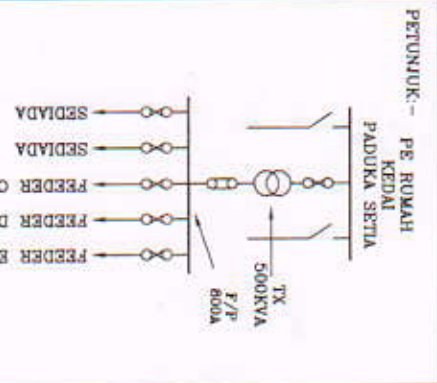

JLN DATO SEPI KAHARUDDIN

SUSUR PADUKA SETIA 1

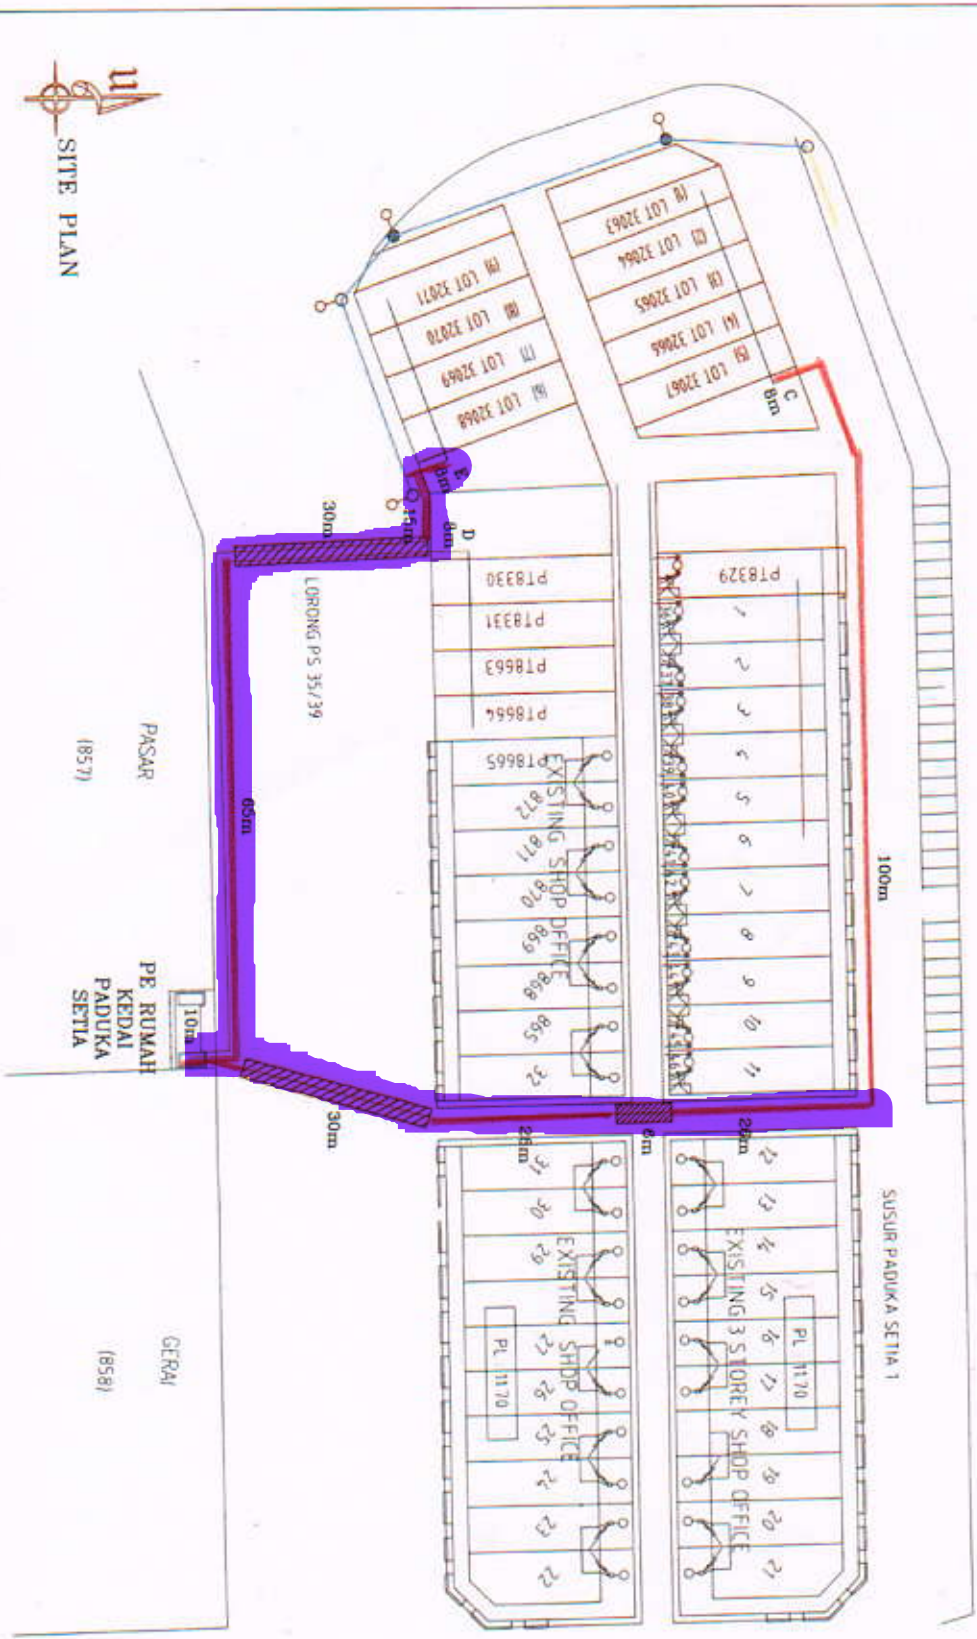

- PETUNJUK:-
- UG CABLE LV 4C 105MM² XLPE
 - ABC 3X185+120+10MM²
 - ABC 3X185+120+10MM² SEDIA DA
 - ABC 1X16MM²
 - SEDIADA ABC 1X16MM²
 - HDPE PALP DI JLN RAYA
 - SEDIADA TANG 9m
 - CAD TANG 9m
 - LAMPU JALAN LED



SUPPLY PLANNING 11KV & LV, SUBSTANSI TAPING, NETWORK PLANNING (GROUN), DISTRIBUTION NETWORK, KAWASAN : PERAK DAERAH : TAPING

NO. FAIL : SKL : NTS

NO. PROJEK : 410004000P

TADUK :

BERILAN ELEKTRIK KE CADANGAN MEMORIA 14 UNIT KEDAI PEJABAT 2 TINGKAT DI ATAS LOT 32063 - 32071, PT 8330 - 8331, PT 8663 - 6664 & PT 6029 DI PERKAMPUNGAN TERESUN, KAMPUNG BOYAN BARU, WILKIM ASAM KUBANG, DAERAH LARUT DAN MATANG, TAPING, PERAK. DARUL BIDZUAN, UNTUK TETAPAN A.M.W SUN BID.

DILUKIS : HAFIZ	TARIKH : 24.05.2024
DISYMAK : HAFIZ	TARIKH : 24.05.2024
DIULUS : PN ROSLINA	TARIKH : 24.05.2024
NO. LIRISAN : 11000816009/TAPAK	

PASAR (857)

PE RUMAH KEDAI PADUKA SETIA

GERAI (858)