


JLN DATO SERI KAMARUDDIN

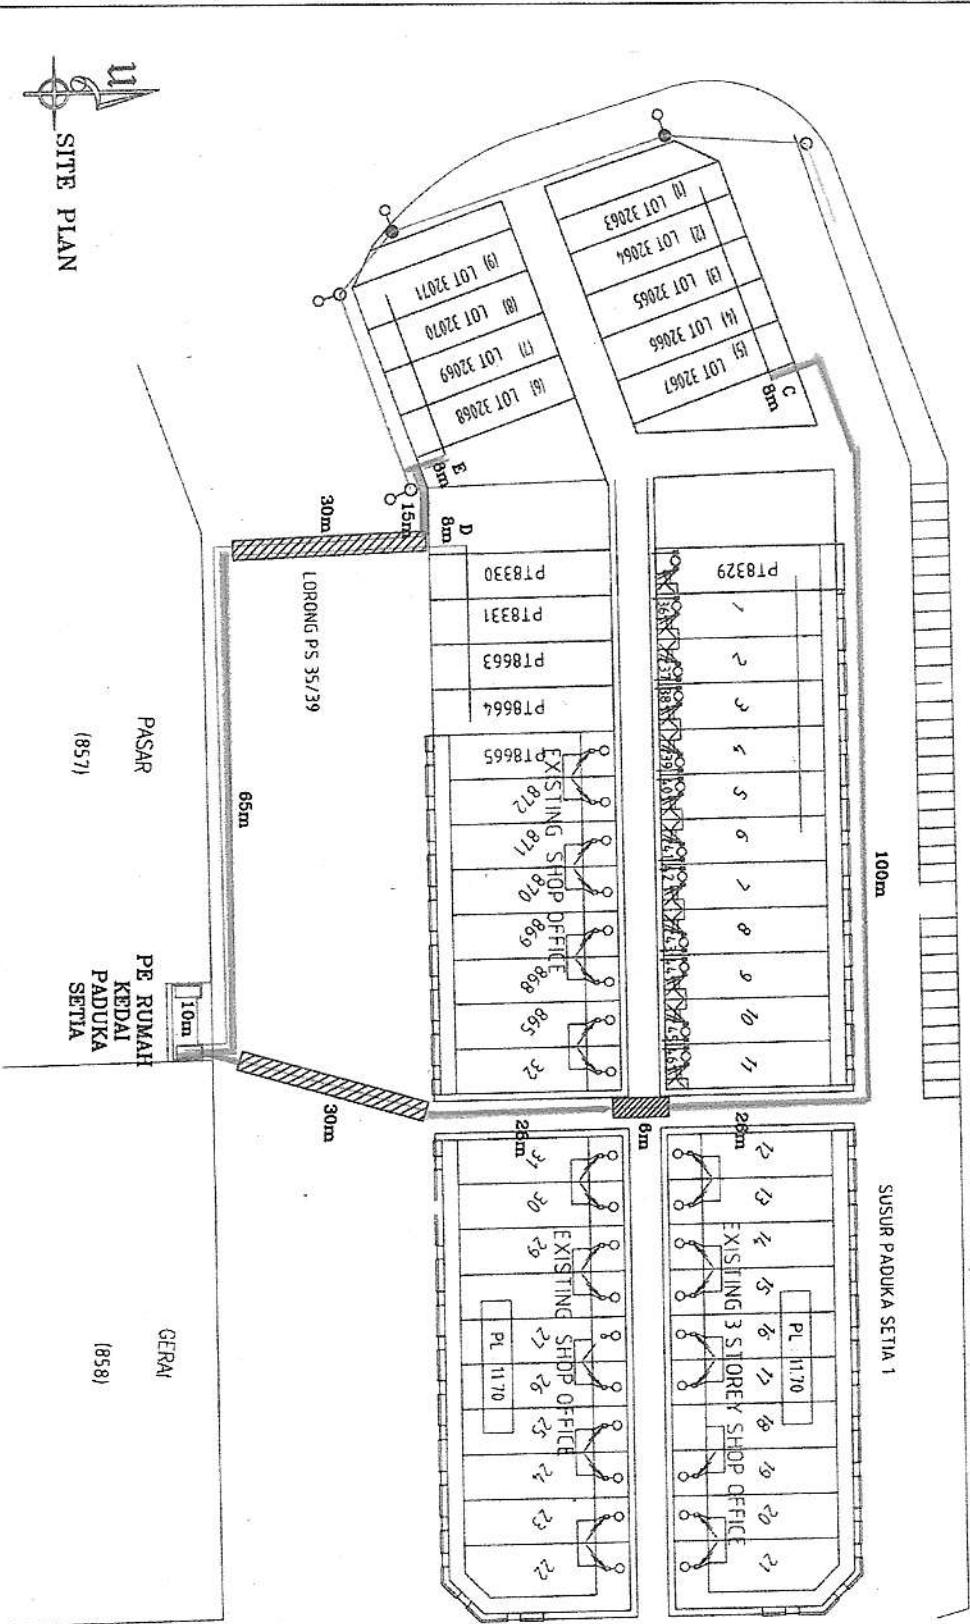


SITE PLAN

PASAR KEDAI PADUKA SETIA (857)

PE RUMAH KEDAI PADUKA SETIA (858)

GERAM (858)

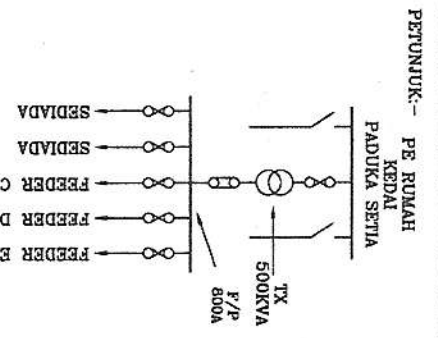

**PETUNJUK:-**

- UG CABLE LV 4C 185MMP XLPE
- ABC 3X185+120+10MMP
- ABC 3X185+120+10MMP SEDIADA
- ABC 1X18MMP
- SEDIADA ABC 1X18MMP
- HDPE PAIP DI JLN RAYA
- SEDIADA TIANG 9m
- CAD TIANG 9m
- LAMPU JALAN LED

**TENAGA NASIONAL BERHAD**  
(66066-7)

supPLY PLANNING, I&E & LV SURVEY, TAPING, NETWORK PLANNING (P&M), DISTRIBUTION NETWORK

KAWASAN : PERAK DAERAH : TAPLING

NO. FAIL : SKID : NTS

NO. PROJEK : 41000966005

**TAJUK :**  
BERKALAN ELEKTRIK KE CADANGAN MEMBINA 14 UNIT KEDAI PELAJAR 2 TINGKAT DI ATAS LOT 32063 - 32071, PT 8330 - 8331, PT 8663 - 8664 & PT 8329 DI PERKAMPUNGAN TENUSUN, KAMPUNG HOYAN BARU, MUKIM ASAM KUBANG, DAERAH LARUT DAN MATANG, TAPING, PERAK DARUL RIDZUAN, UNYOK TETUAN A.M.N SDN BHD

DIDUKIS : HAFTZ	TARIKH : 24.05.2024
DISEMAK : HAFTZ	TARIKH : 24.05.2024
DULIUS : PN ROSLIWA	TARIKH : 24.05.2024
NO. LUKSANS : 11000918008/TAPAK	