


**OSP2 CIVIL DESIGN**

Site Name	CB FTTH- KAMPUNG BUKIT TERUNA (MCI9FP_359)
Project Title	PROPOSED FIBRE PLAN FOR MAXIS ONNET BUILDING FIBERIZATION SITE 'MAXIS CB
DWG ID.	OSP2 CIVIL DESIGN
Revision No.	-
Date	10.5.2024
Sheet	-
Summary Note	
Total HP/PP	285 PP
Total FDC	1
Total FDP	-
Total Propose Joint	-
Total Propose MH	9
Total Propose Pit	-
Total Prop UG Cable (m)	2093
Total Prop OH Cable (m)	-
Legends	
Propose FDC / FDF	
Existing FDC / FDF	
Propose FDP	
Existing FDP	
Propose Manhole	
Existing Manhole	
Propose Pit / Handhole	
Existing Pit / Handhole	
Propose Gi / Duct Riser	
Existing Gi / Duct Riser	
Propose Pole	
Existing Pole	
Propose Closure/Joint	
Existing UG Duct Way	
Propose UG Trenching	
Existing Aerial Cable	
Propose Aerial Cable	
FDC Boundary	
FDP Boundary	
JKR Boundary	
Local Council Boundary	
Design By	
Maxis Broadband Sdn. Bhd.	
Checked By	
Checked Date	
Approved / Rejected By	
Approved / Rejected Date	

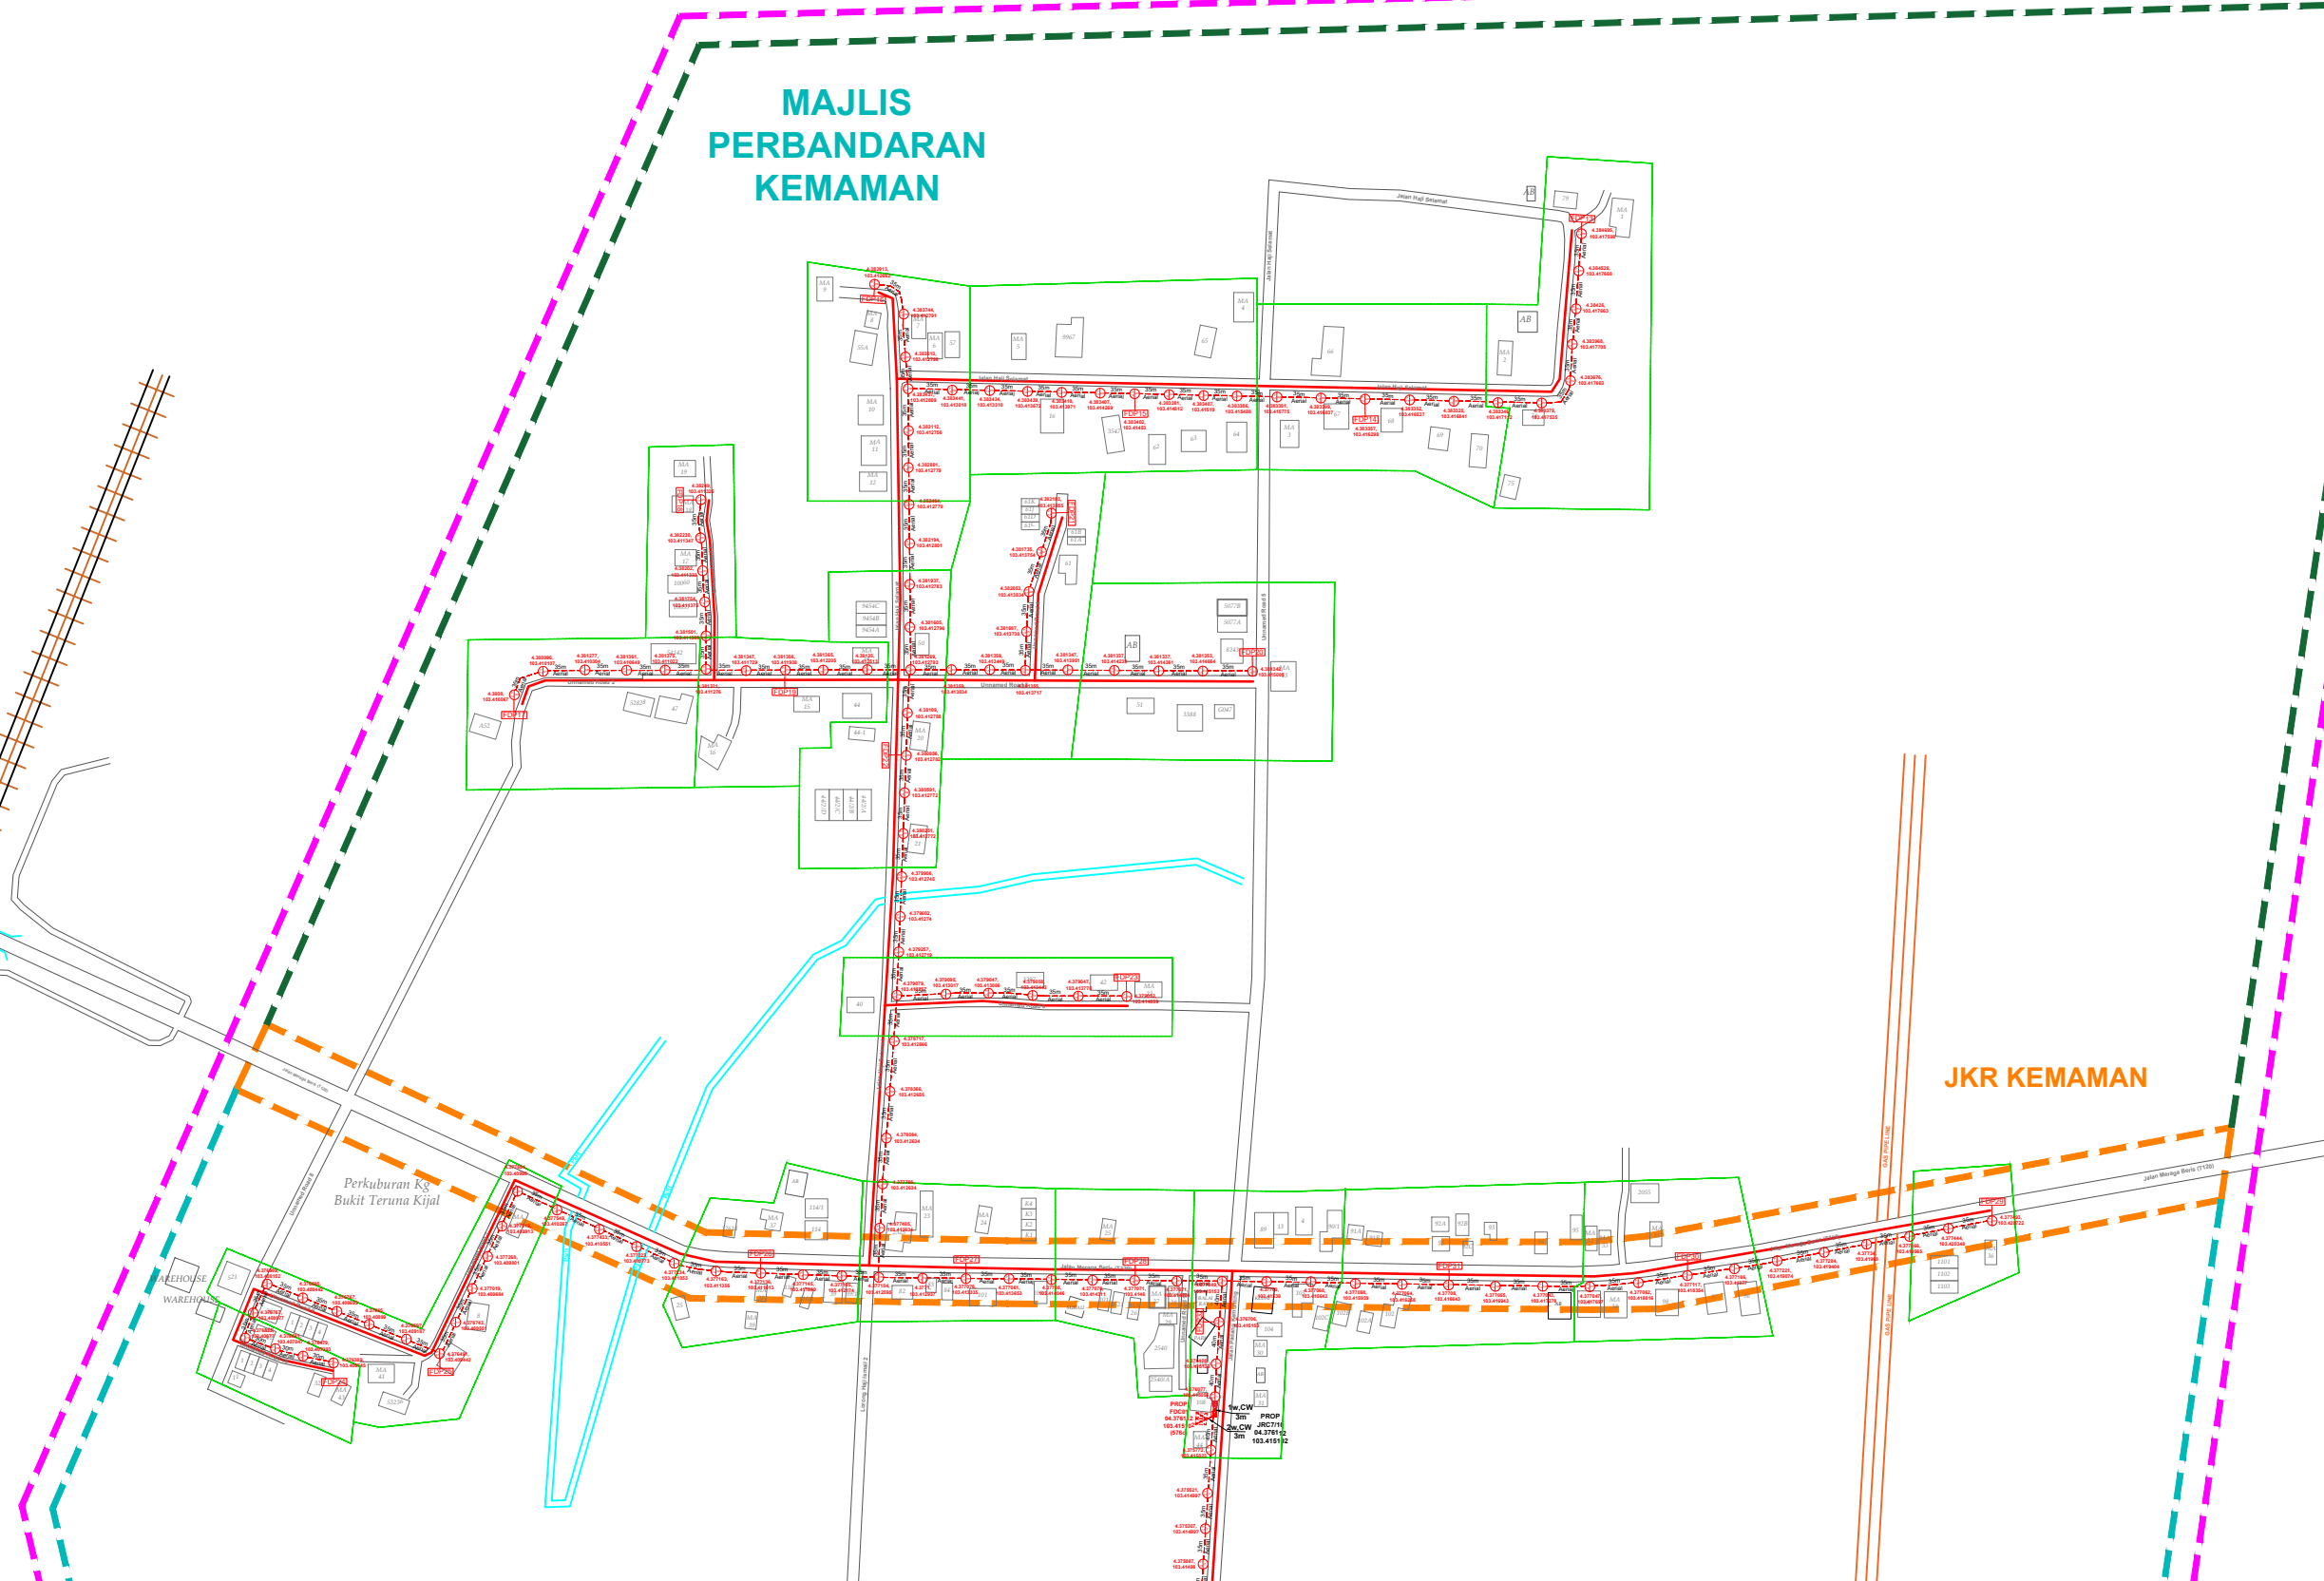

**FDC01 ODN CIVIL DESIGN**

Site Name	CB FTTH- KAMPUNG BUKIT TERUNA (NC19FP_355)
Project Title	PROPOSED FIBRE PLAN FOR MAXIS DNNET BUILDING FIBERIZATION SITE 'MAXIS CB'
DWG ID.	ODN CIVIL DESIGN
Revision No.	-
Date	10.5.2024
Sheet	-

Summary Note

Total HP/PP	285 PP
Total FDC	1
Total FDP	37 FDP
Total Propose Joint	-
Total Propose MH	-
Total Propose Pit	-
Total Prop UG Cable (m)	-
Total Prop OH Cable (m)	9941

Legends


Propose FDC / FDF	
Existing FDC / FDF	
Propose FDP	
Existing FDP	
Propose Manhole	
Existing Manhole	
Propose Pit / Handhole	
Existing Pit / Handhole	
Propose Gi / Duct Riser	
Existing Gi / Duct Riser	
Propose Pole	
Existing Pole	
Propose Closure/Joint	
Existing UG Duct Way	
Propose UG Trenching	
Existing Aerial Cable	
Propose Aerial Cable	
FDC Boundary	
FDP Boundary	
JKR Boundary	
Local Council Boundary	

Design By



Maxis Broadband Sdn. Bhd.

Checked By	
Checked Date	
Approved / Rejected By	
Approved / Rejected Date	

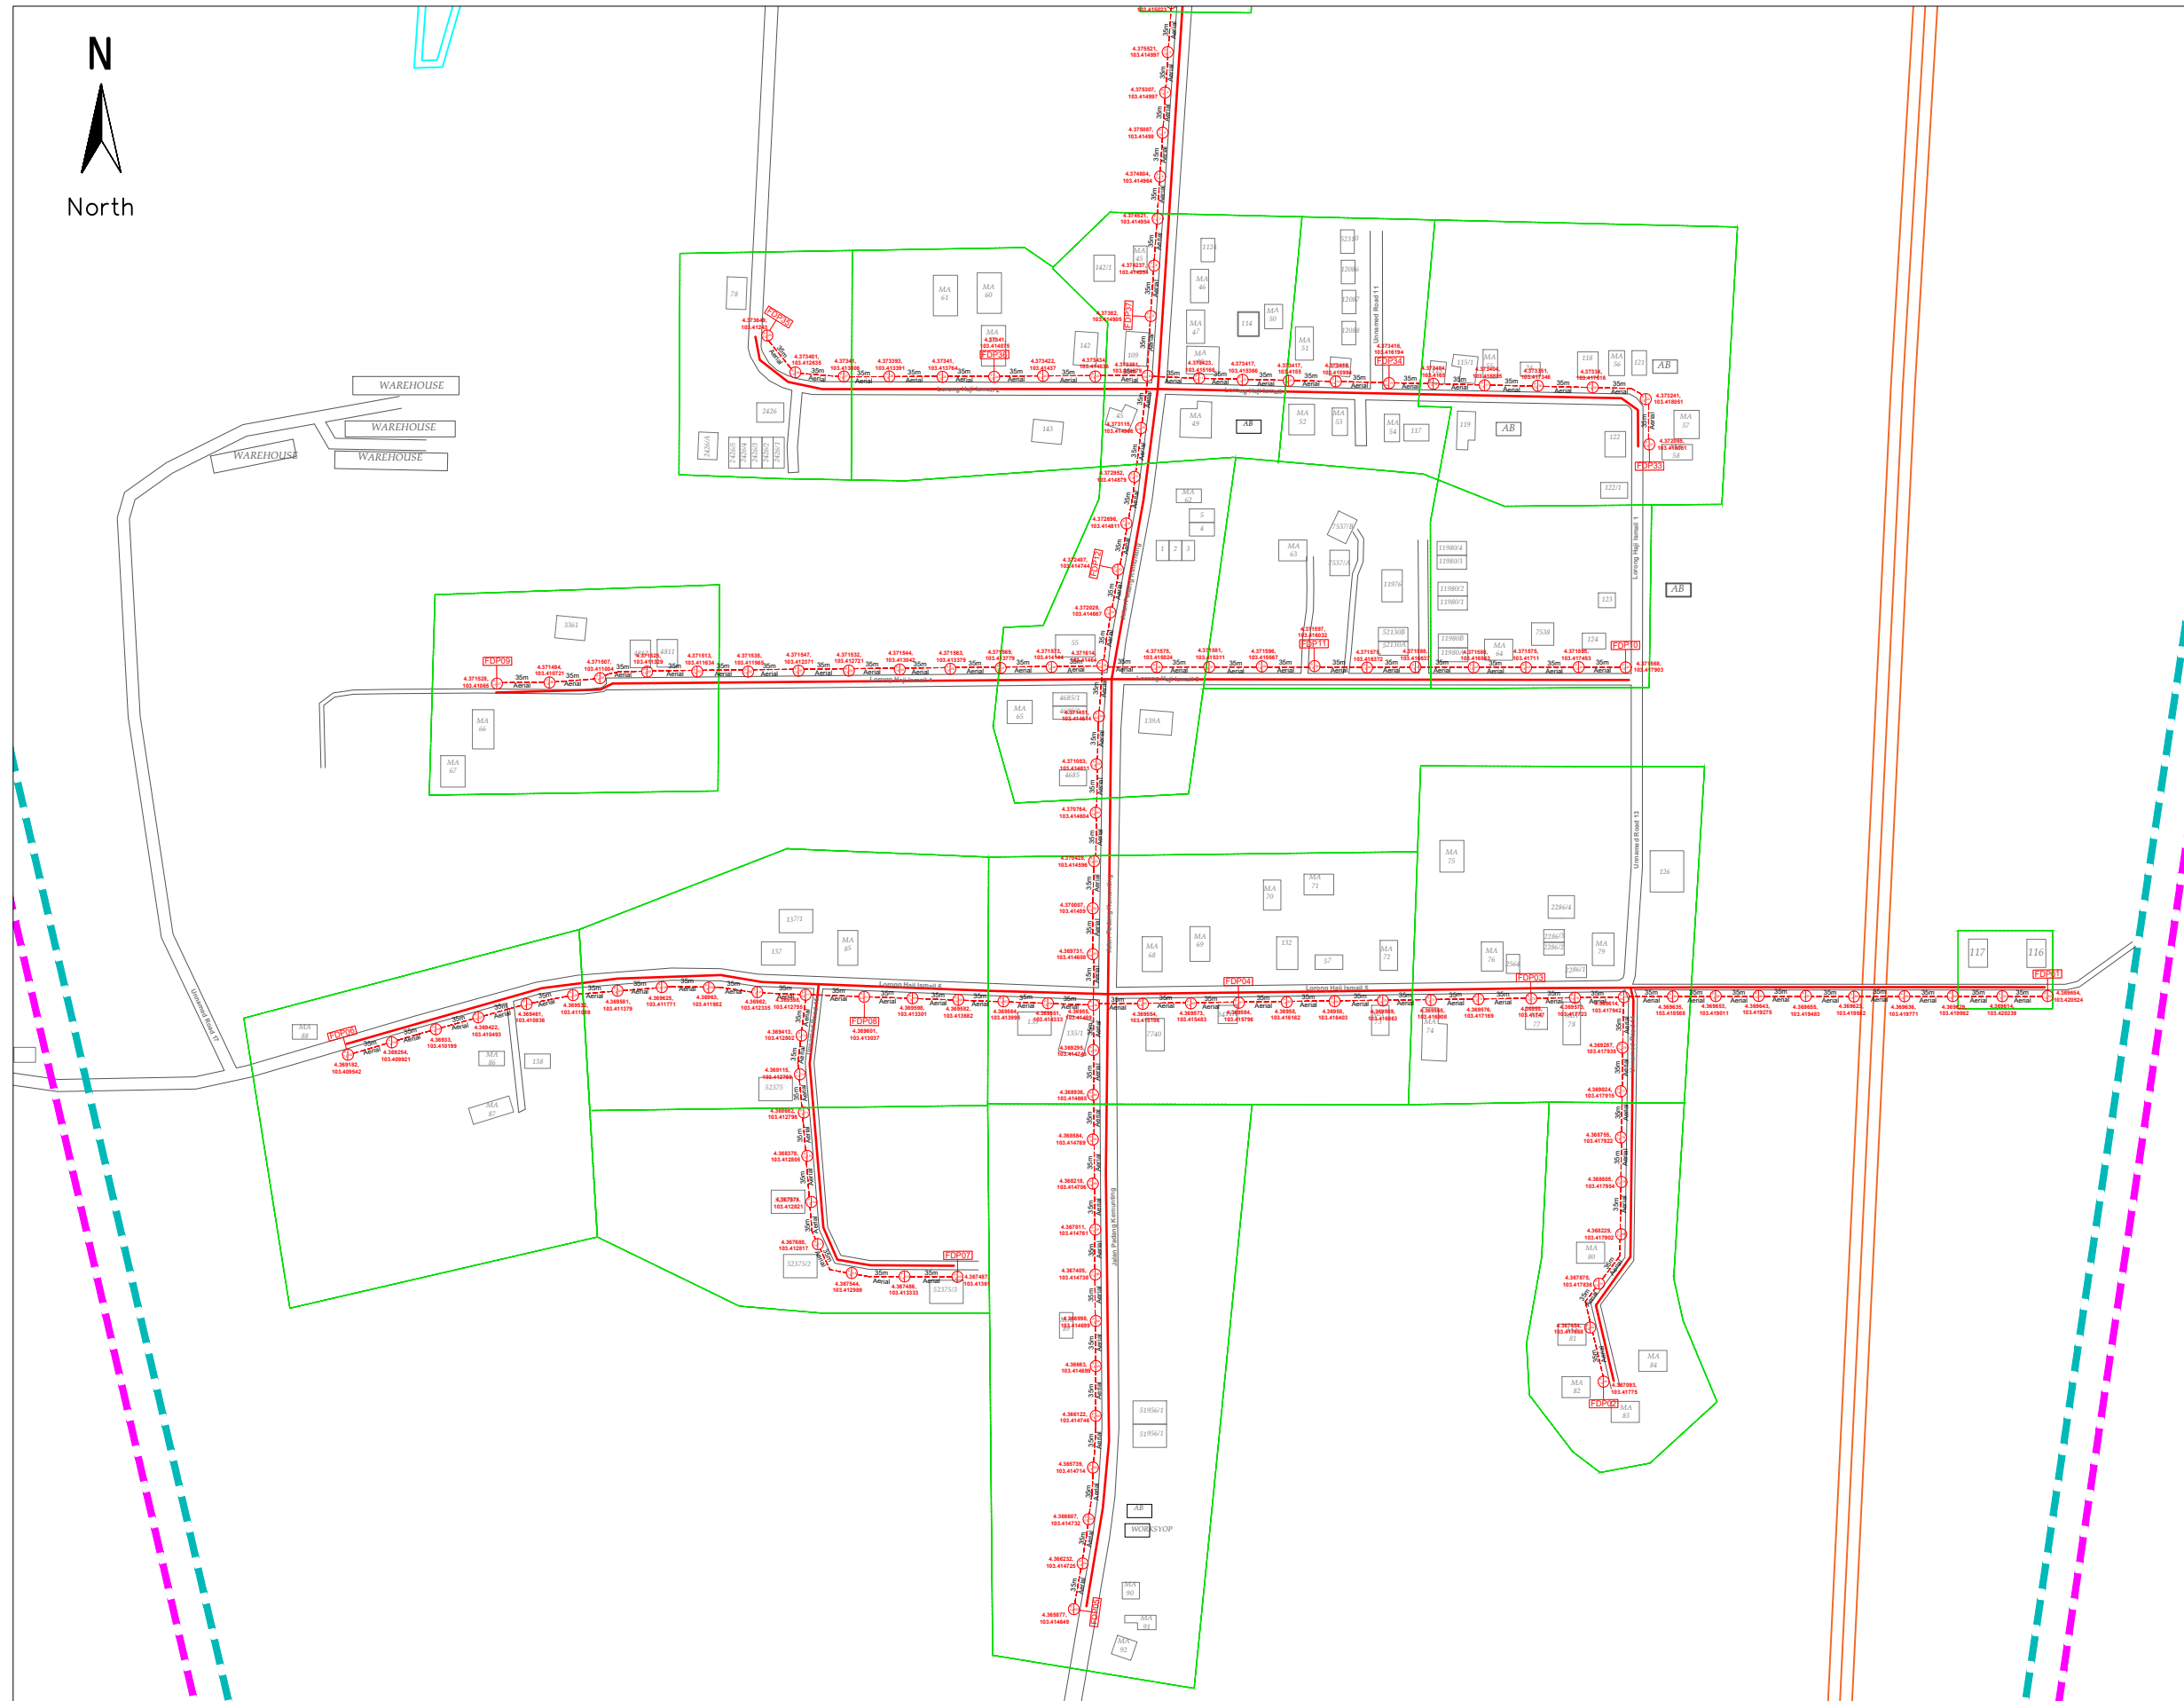

### FDC01 ODN CIVIL DESIGN

Site Name	CB FTTH- KAMPUNG BUKIT TERUNA (NC19FP_355)
Project Title	PROPOSED FIBRE PLAN FOR MAXIS DNNET BUILDING FIBERIZATION SITE 'MAXIS CB'
DWG ID.	ODN CIVIL DESIGN
Revision No.	-
Date	10.5.2024
Sheet	-

#### Summary Note

Total HP/PP	285 PP
Total FDC	1
Total FDP	37 FDP
Total Propose Joint	-
Total Propose MH	-
Total Propose Pit	-
Total Prop UG Cable (m)	-
Total Prop OH Cable (m)	9941

#### Legends

Propose FDC / FDF	
Existing FDC / FDF	
Propose FDP	
Existing FDP	
Propose Manhole	
Existing Manhole	
Propose Pit / Handhole	
Existing Pit / Handhole	
Propose Gi / Duct Riser	
Existing Gi / Duct Riser	
Propose Pole	
Existing Pole	
Propose Closure/Joint	
Existing UG Duct Way	
Propose UG Trenching	
Existing Aerial Cable	
Propose Aerial Cable	
FDC Boundary	
FDP Boundary	
JKR Boundary	
Local Council Boundary	

Design By



Maxis Broadband Sdn. Bhd.

Checked By	
Checked Date	
Approved / Rejected By	
Approved / Rejected Date	